


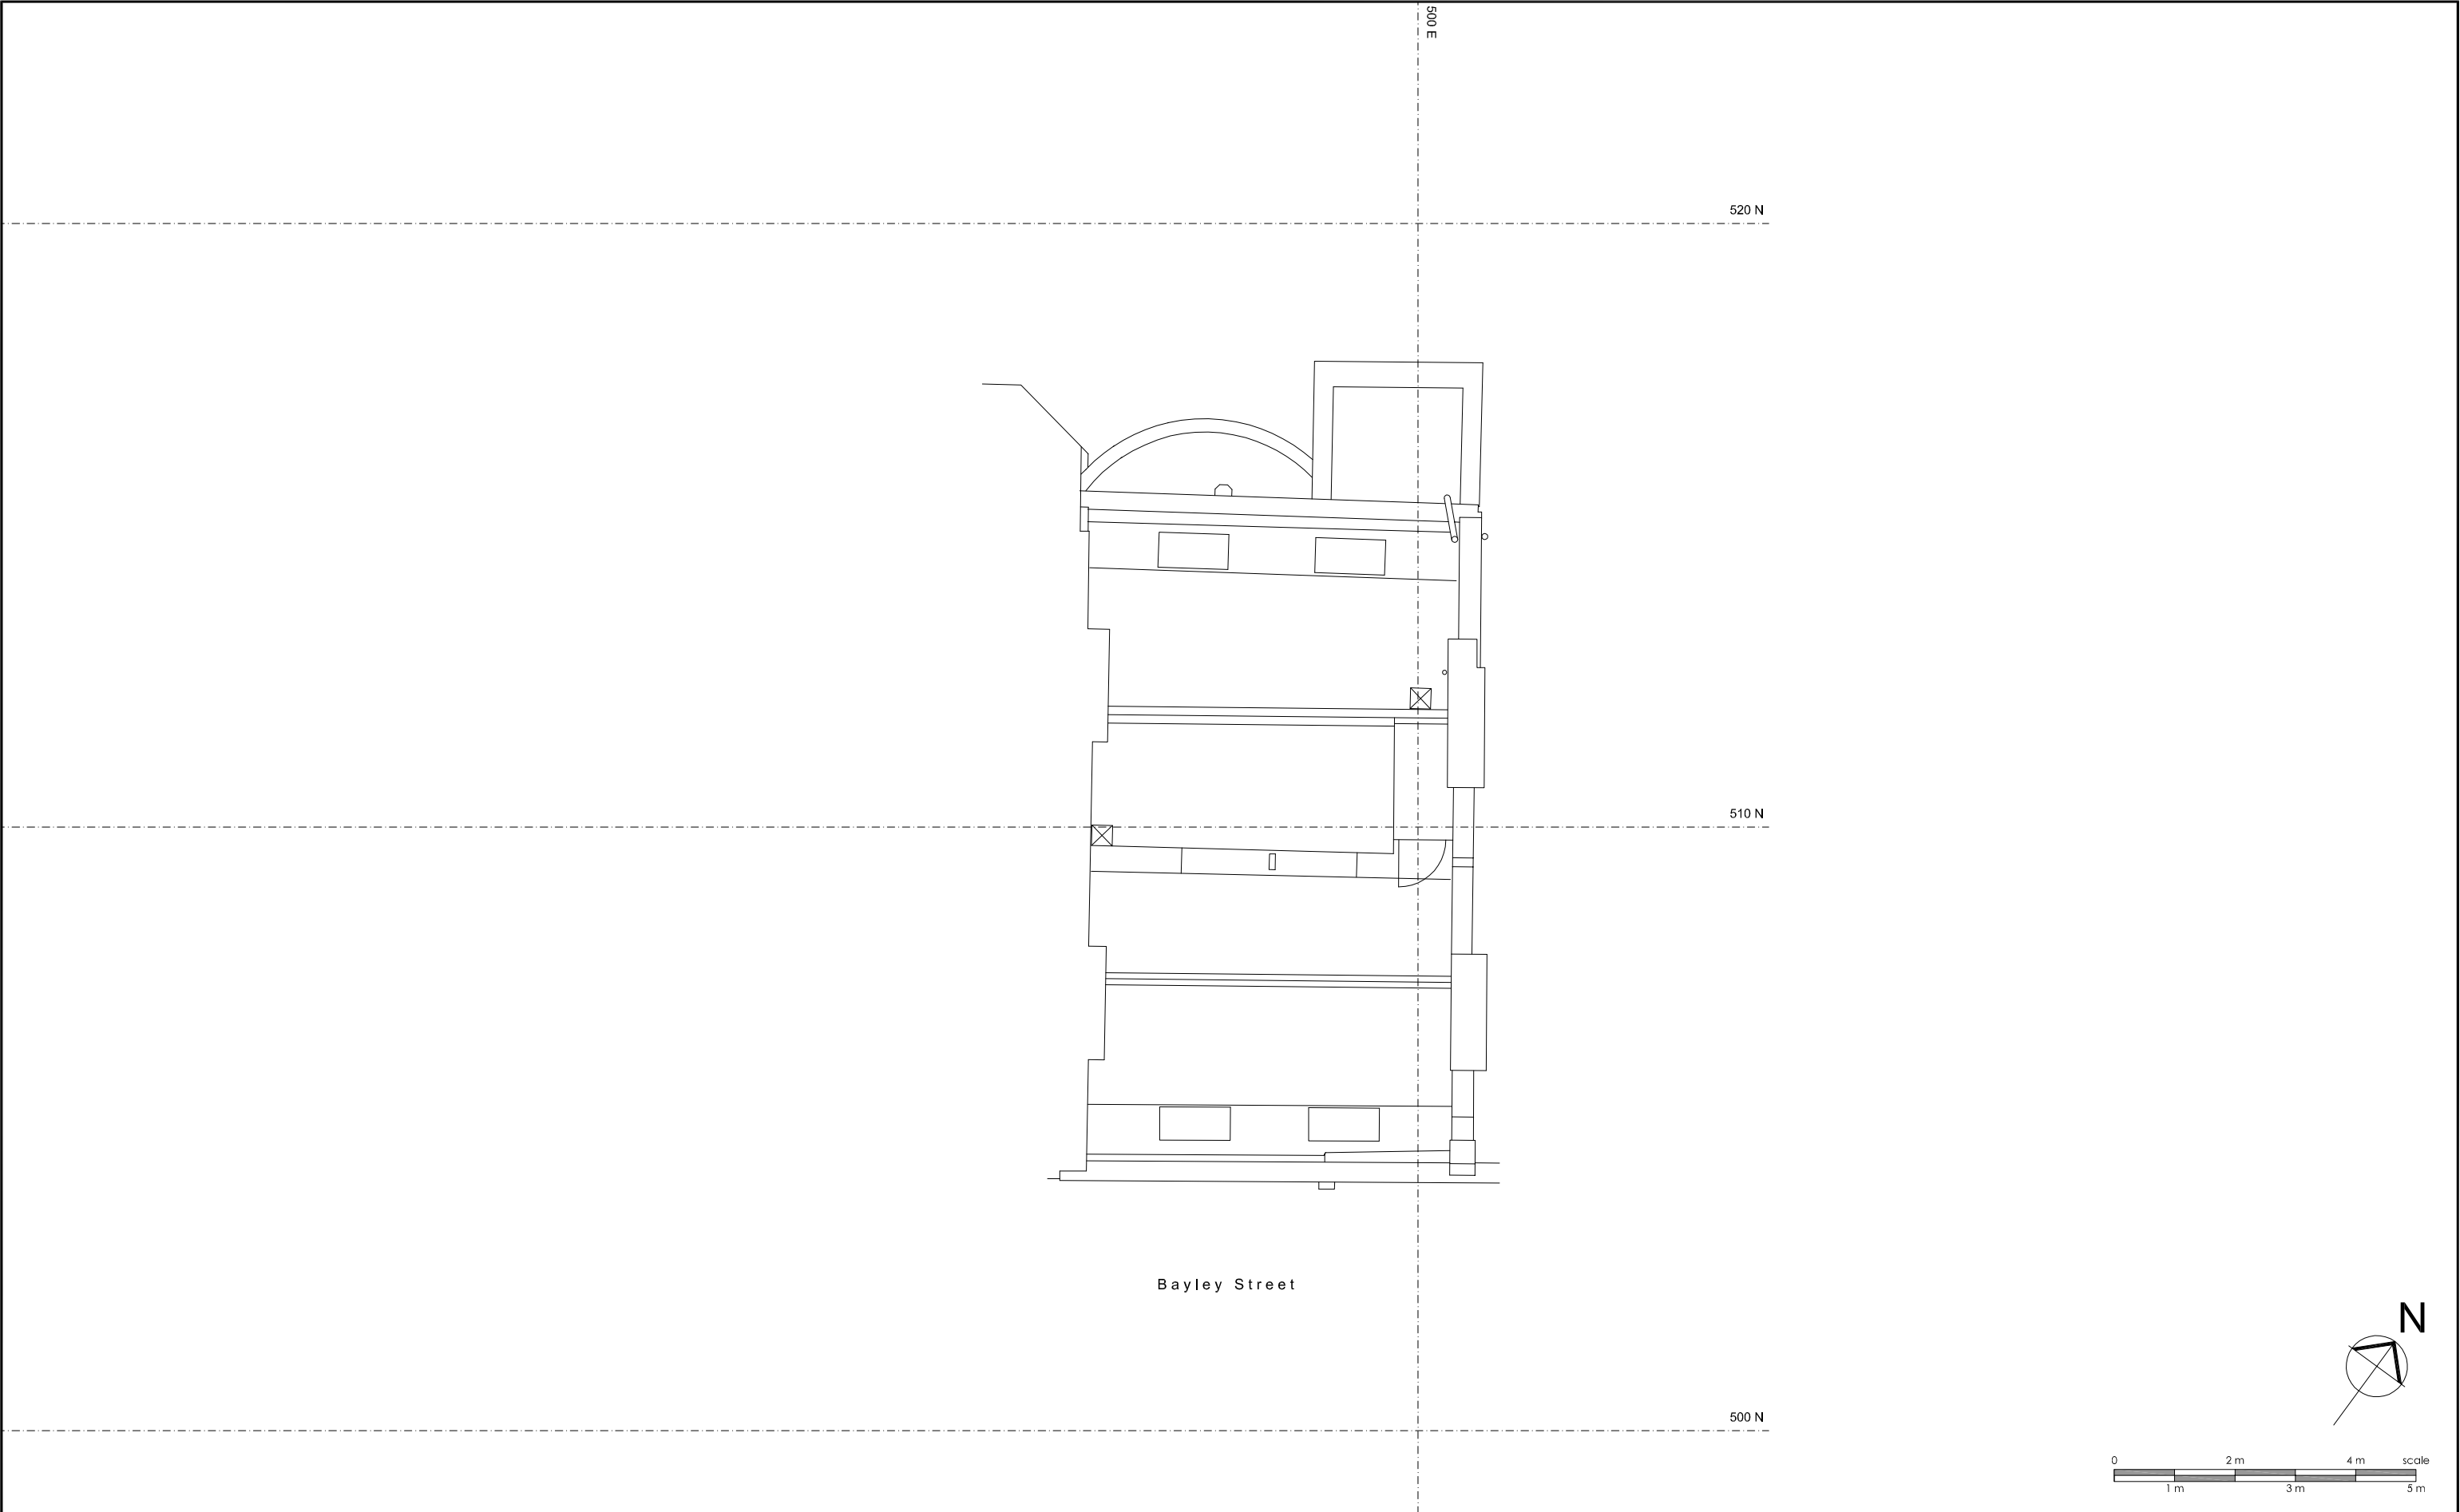

REVISIONS																SPPARC ARCHITECTURE 20 GOLDEN SQUARE LONDON W1F 9JL T +44 (0) 20 7734 4100 F +44 (0) 20 7534 9930 W www.spparcstudio.com	Job Title 10 BAYLEY STREET			
Date	Rev	By	Description	Date	Rev	By	Description	Date	Rev	By	Description	Drawing Title PROPOSED ROOF PLAN (AS EXISTING)	Client SPPARC ARCHITECTURE							
09.09.13	P1	JT	ISSUED FOR INFORMATION									Scale 1:50	Date 09.09.13	Drawn JT	Project No. 1315		Dwg No. BS-P-20-0R-01-01	Rev. P1		
												Checked TDM								
GENERAL ARRANGEMENT															PLANNING					