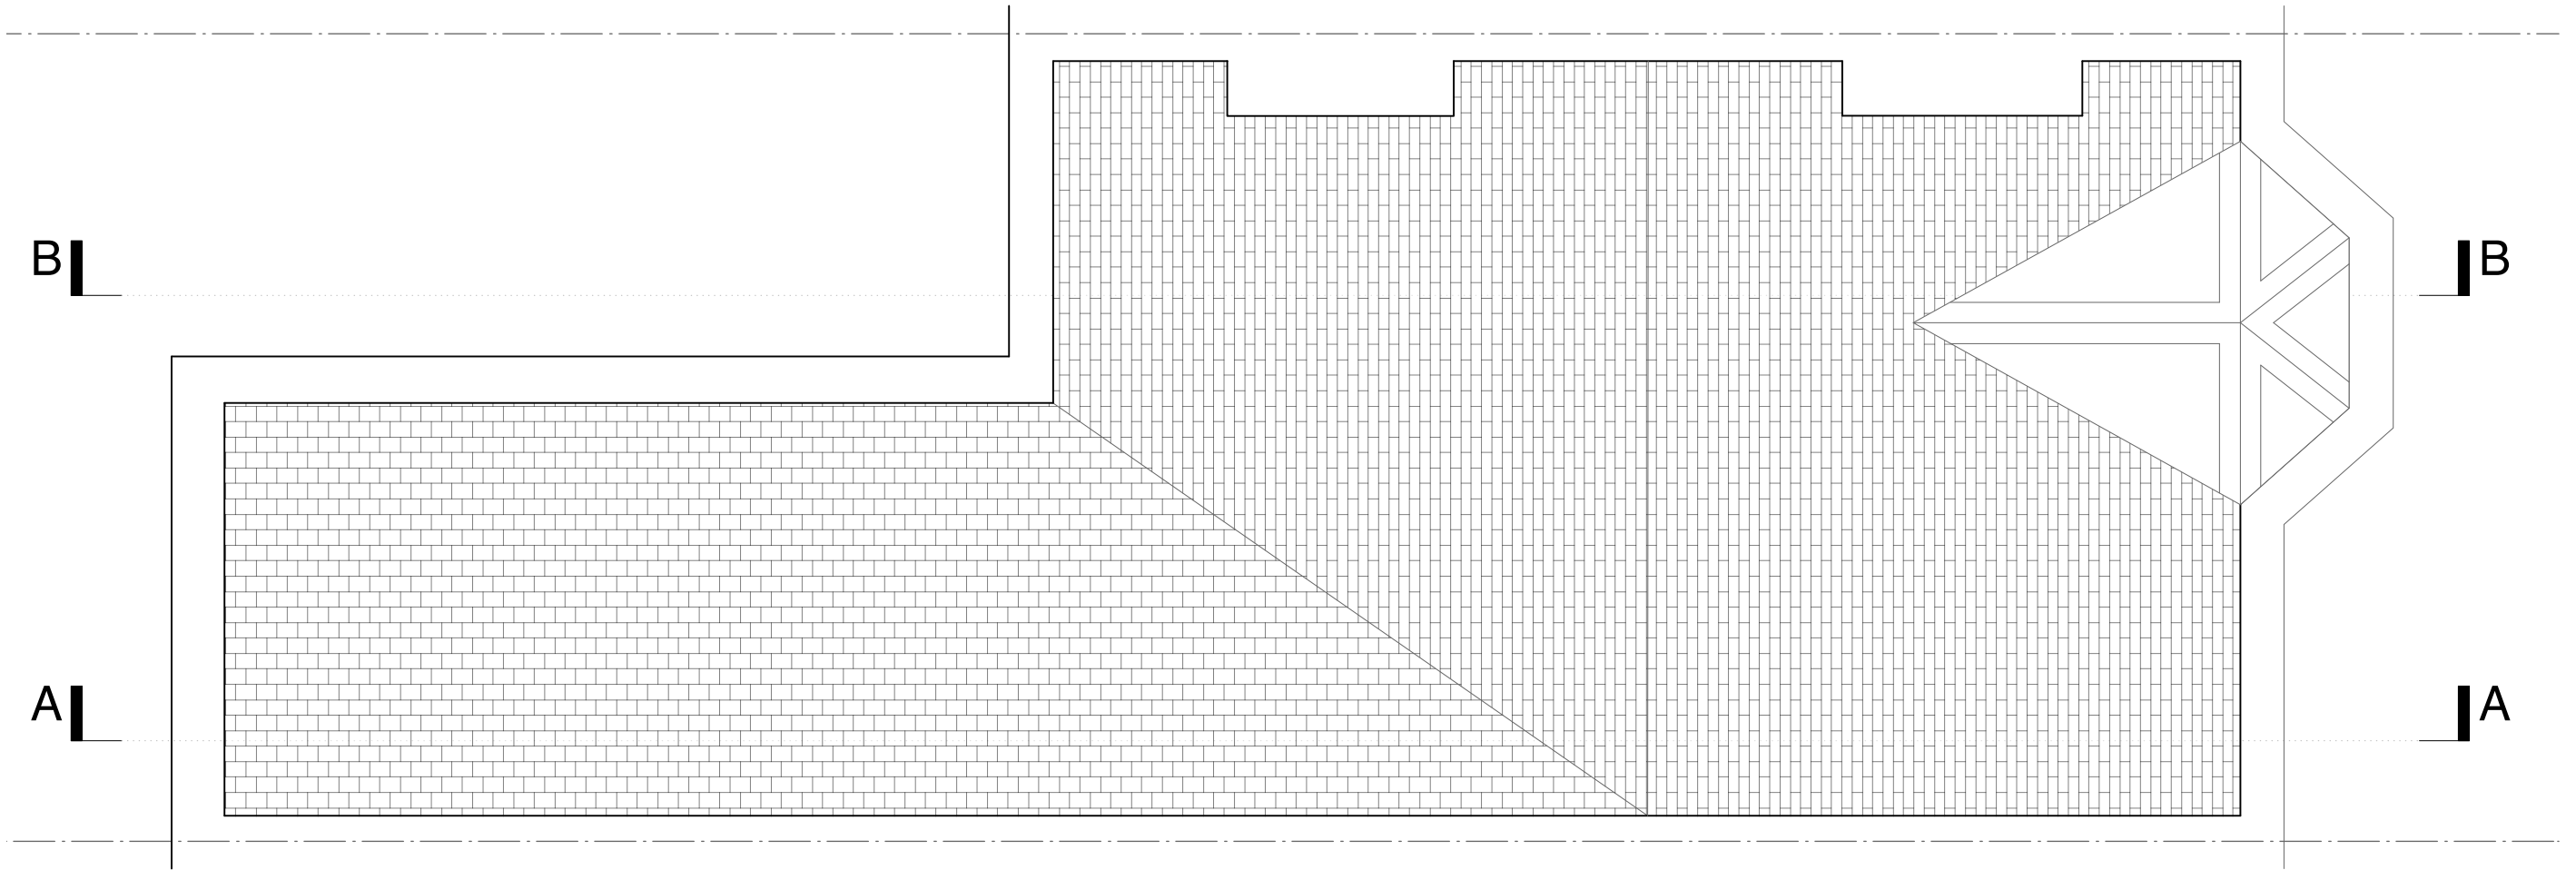


SPINarchitecture ltd
14 Ellington street
London N7 8PJ

Project 47 Narcissus Road	Drawing Number 104	Drawing Name Existing Roof Plan
Scale 1:50	Format A3	Latest Issue A - 15/07/13