



SPINarchitecture ltd
14 Ellington street
London N7 8PJ

Project 47 Narcissus Road	Drawing Number 110	Drawing Name Existing Front Elevation
Scale 1:50	Format A3	Latest Issue A - 15/07/13

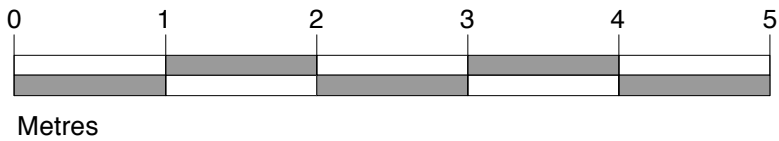

SPIN architecture ltd 14 Ellington street London N7 8PJ	Project 47 Narcissus Road	Drawing Number 111	Drawing Name Existing Rear Elevation
	Scale 1:50	Format A3	Latest Issue A - 15/07/13

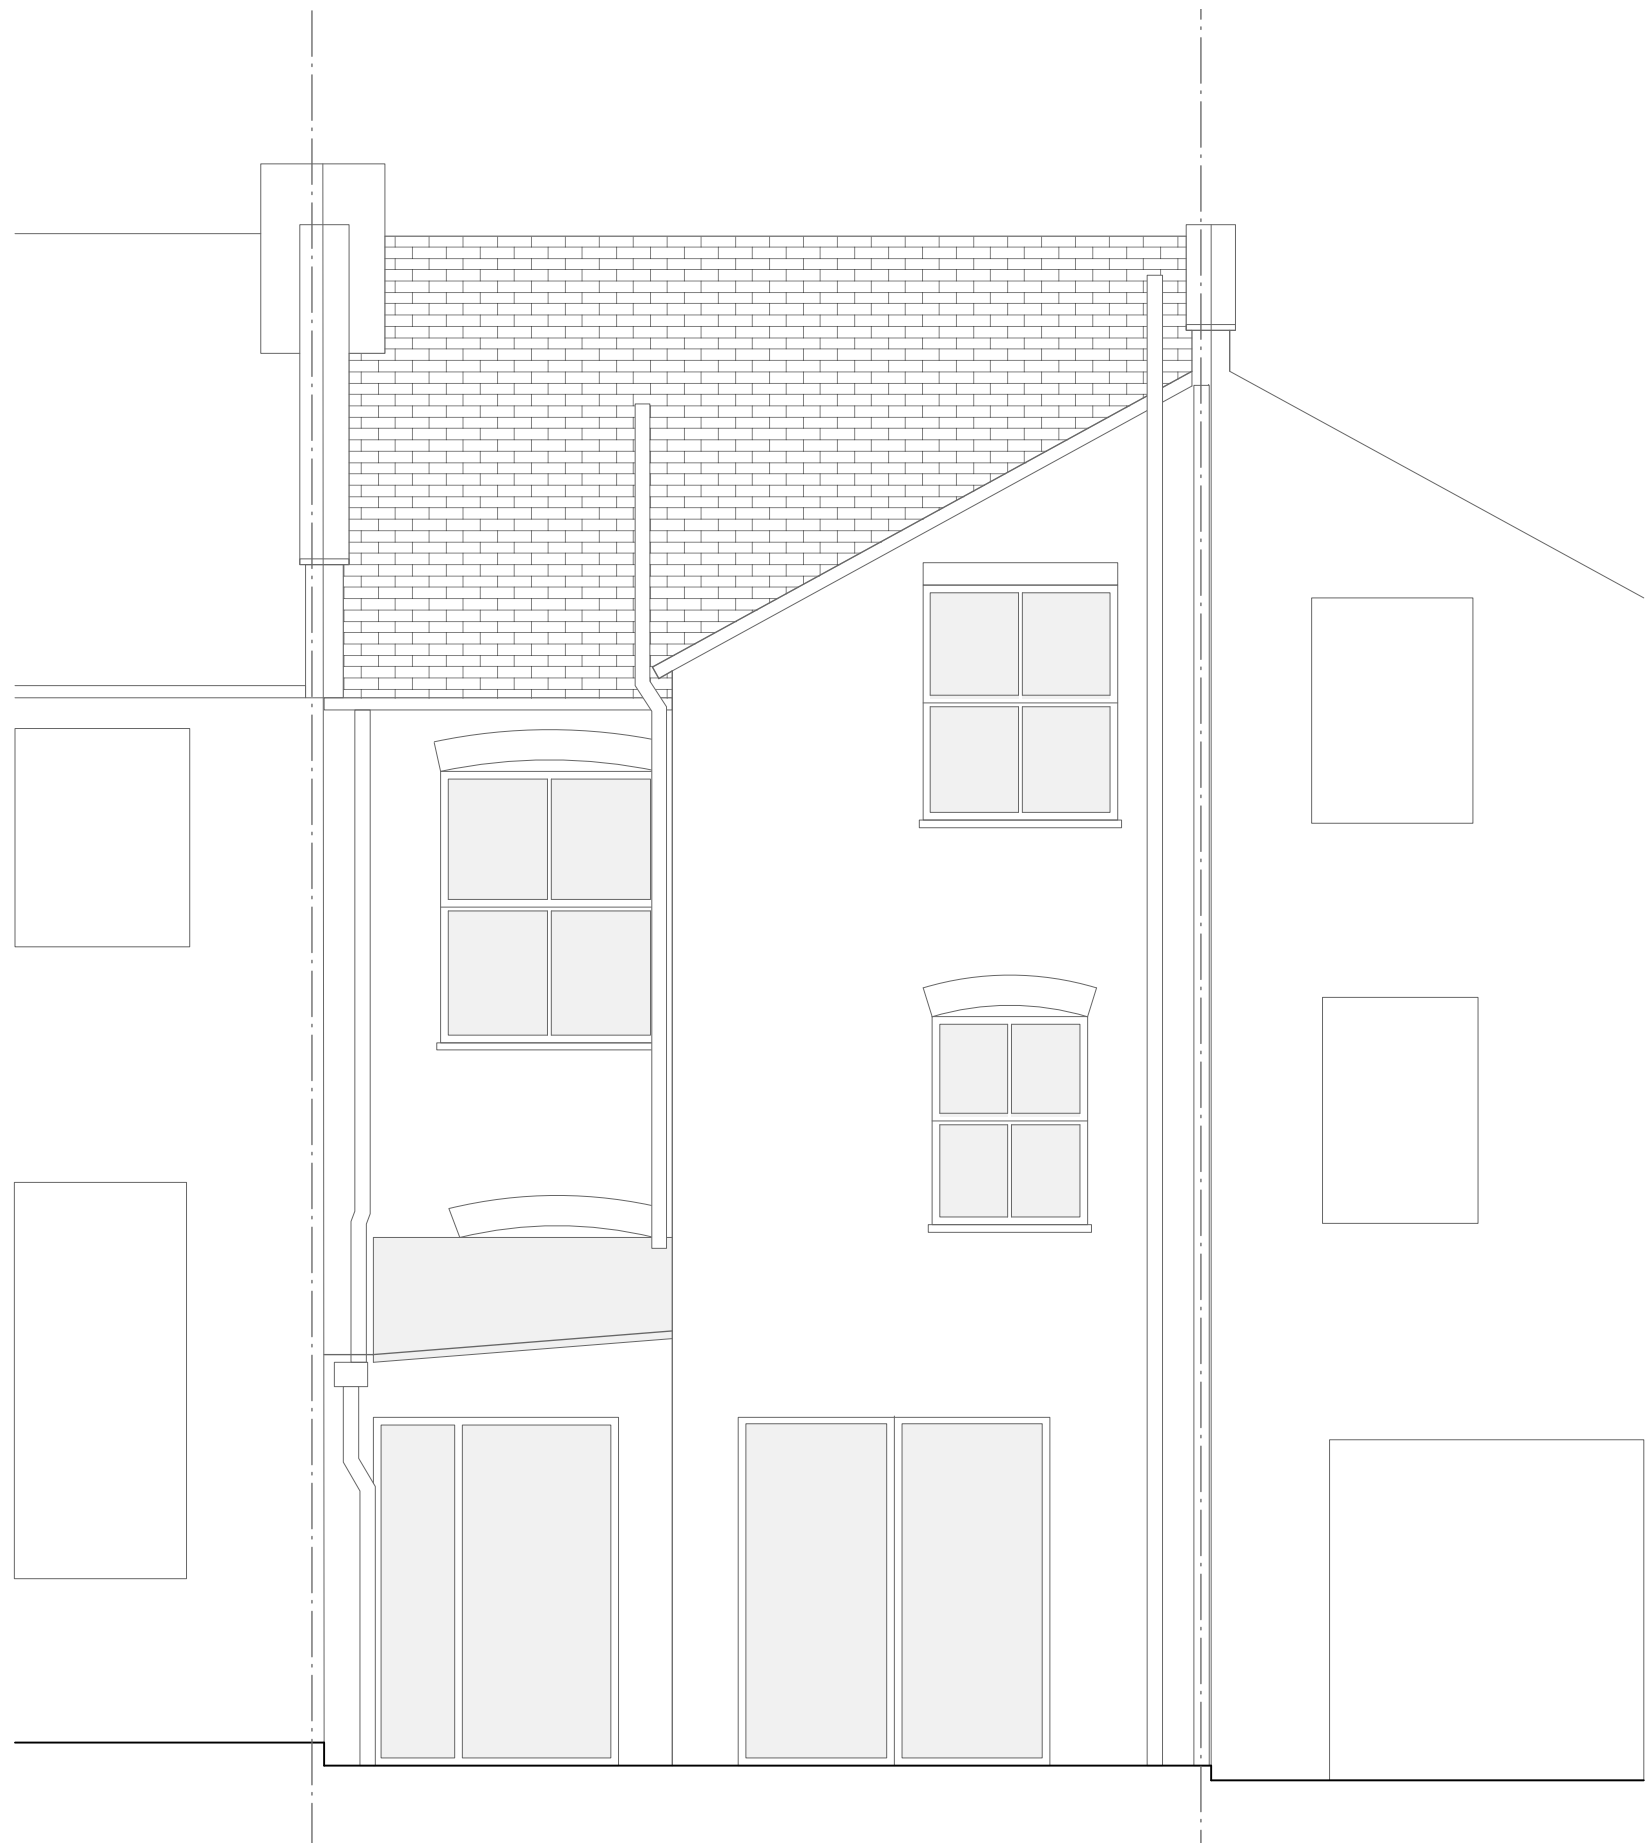