


SPINarchitecture ltd
14 Ellington street
London N7 8PJ

Project 47 Narcissus Road	Drawing Number 310	Drawing Name Proposed Front Elevation
Scale 1:50	Format A3	Latest Issue A - 15/07/13

New Timber framed window with Juliette balustrade (PPC Metal)


New roof with tile covering to match existing and Celotex insulation - to match neighbours

New Timber framed windows, double glazed to match existing

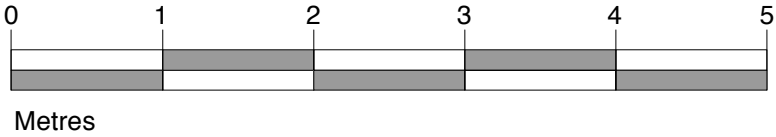


SPINarchitecture ltd
14 Ellington street
London N7 8PJ

Project 47 Narcissus Road	Drawing Number 311	Drawing Name Proposed Rear Elevation
Scale 1:50	Format A3	Latest Issue A - 15/07/13

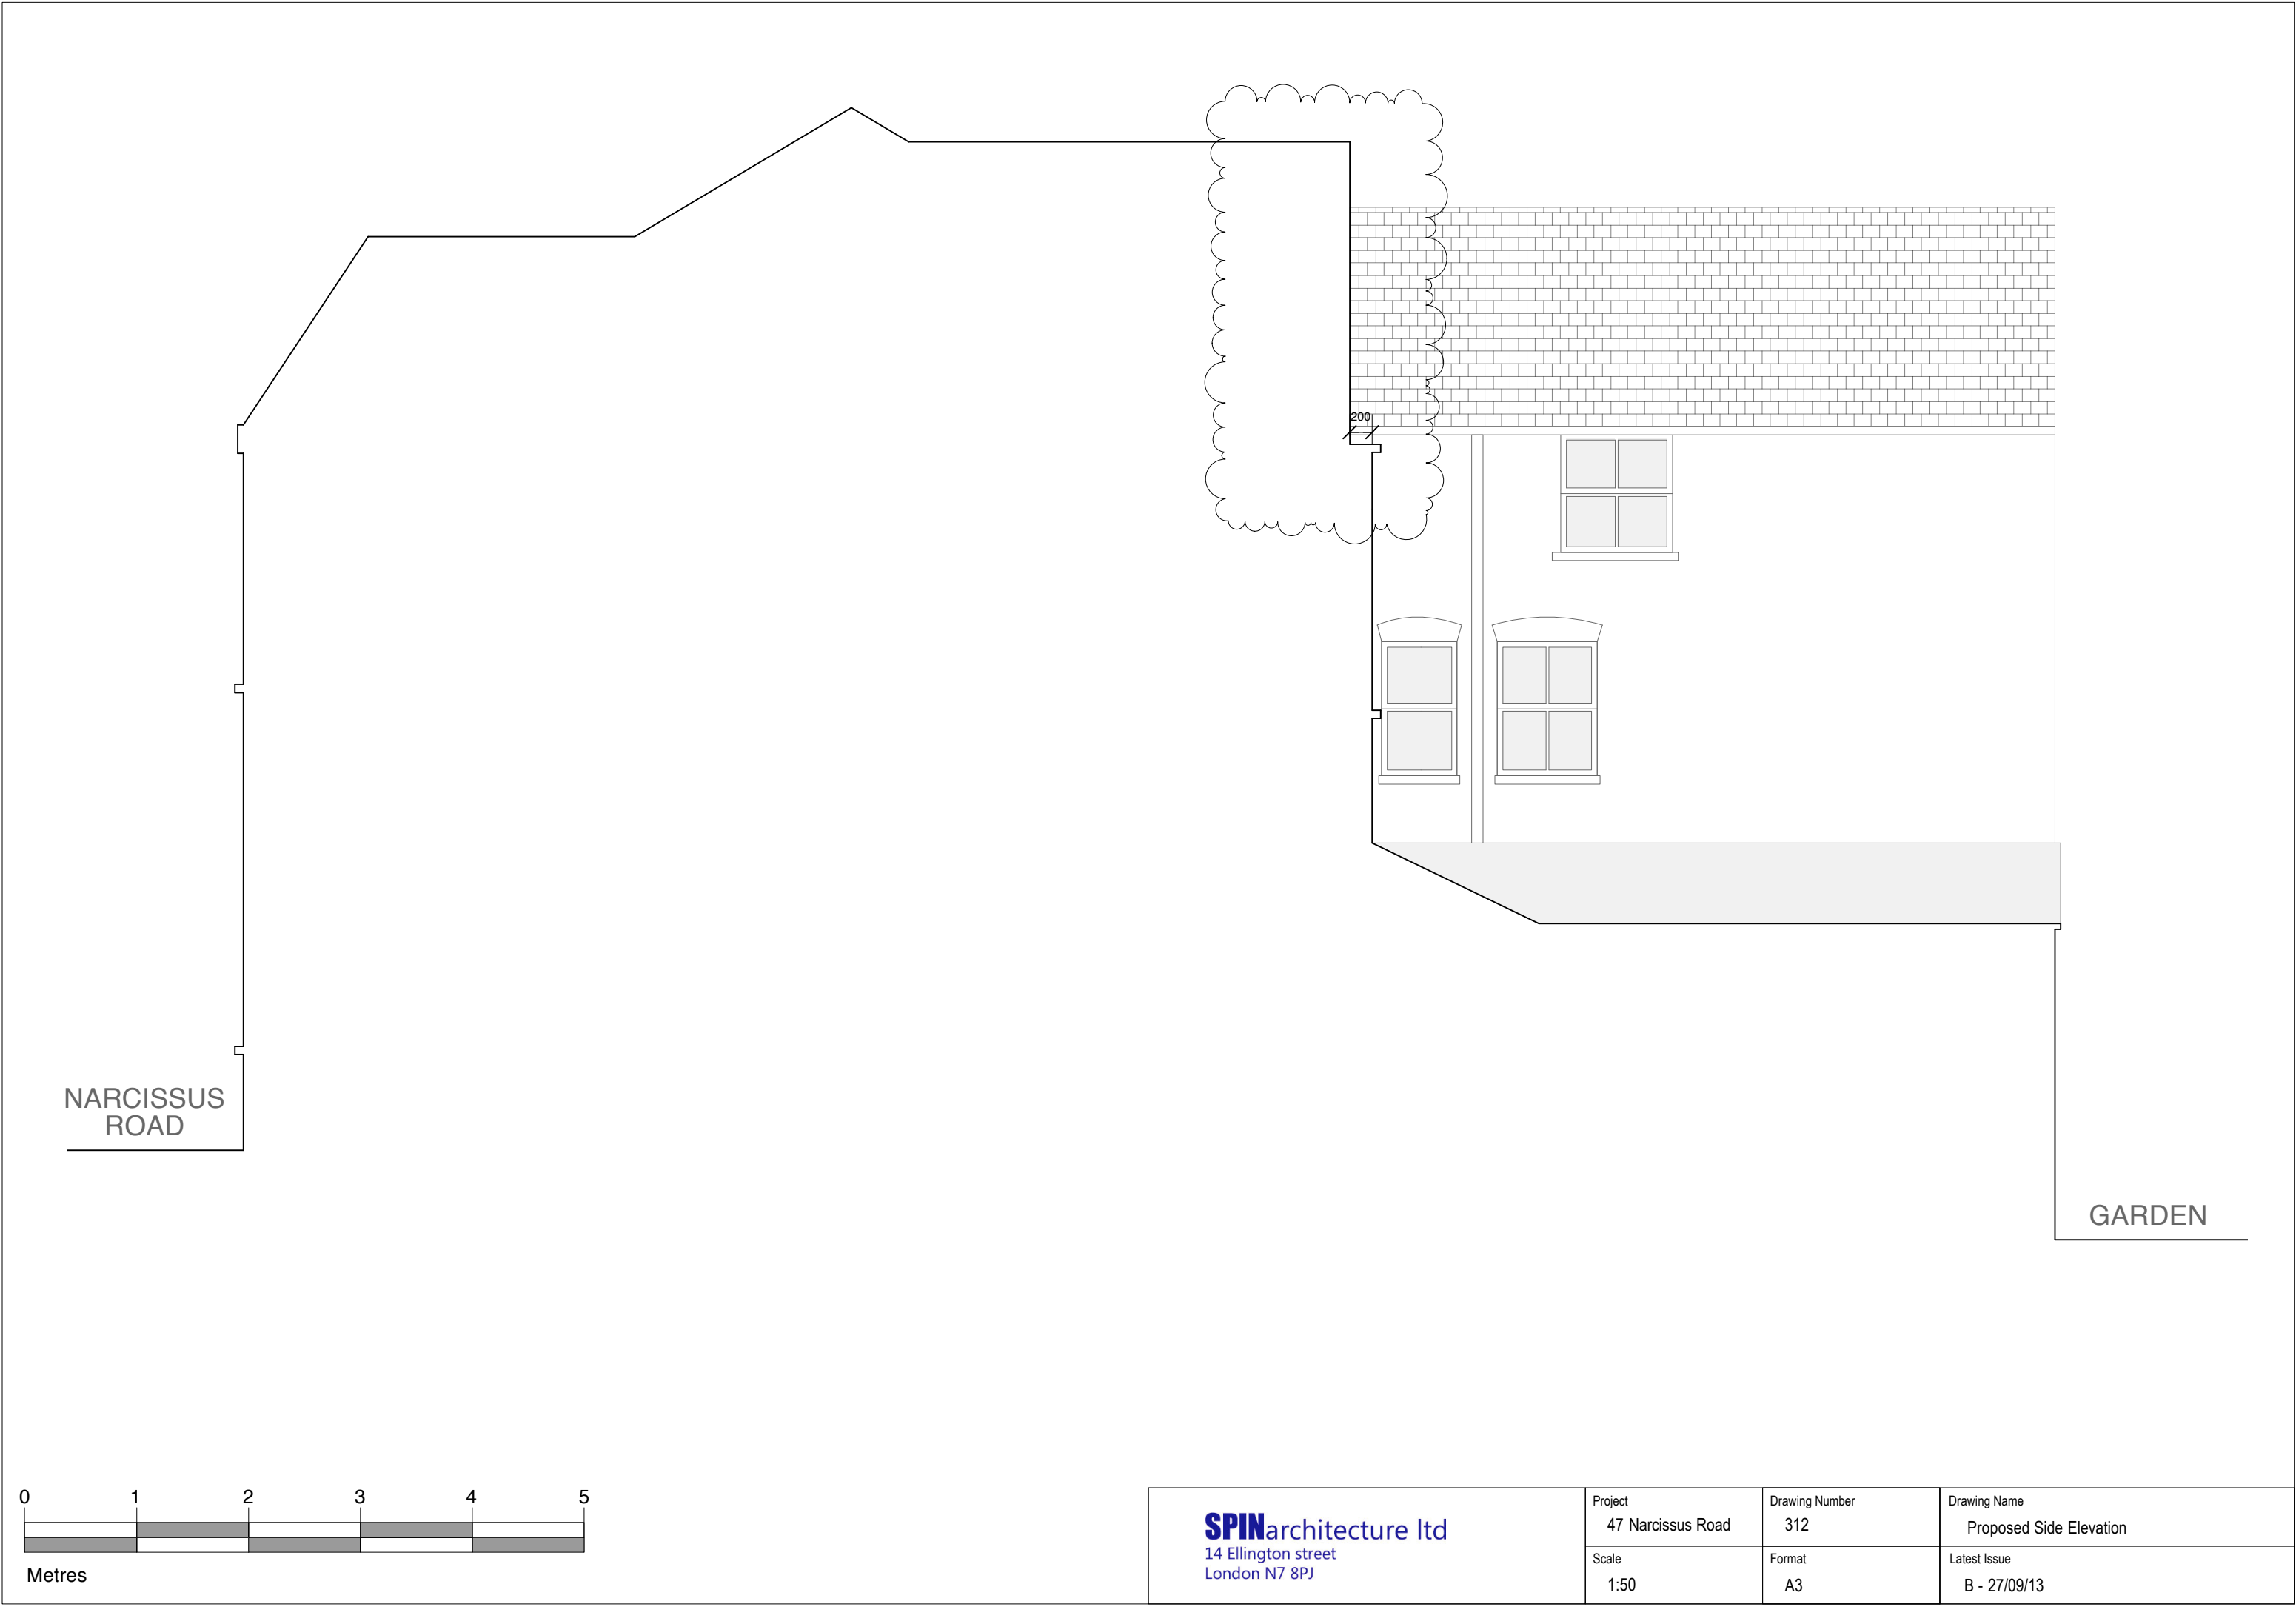

NARCISSUS
ROAD

GARDEN

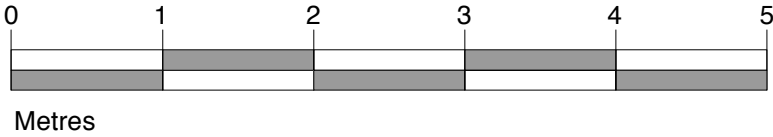

SPINarchitecture ltd
14 Ellington street
London N7 8PJ

Project 47 Narcissus Road	Drawing Number 312	Drawing Name Proposed Side Elevation
Scale 1:50	Format A3	Latest Issue B - 27/09/13