

246_G_020

Lower Ground Floor Plan
Proposed


Scale: 1:50 @ A3

13 September 2013
Revision: F

23 Gayton Road
London
NW3 1TY

PLANNING

The information on this drawing is copyright of Barnaby Gunning Architects.
Do not scale from this drawing.
Dimensions are to be verified on site prior to construction.

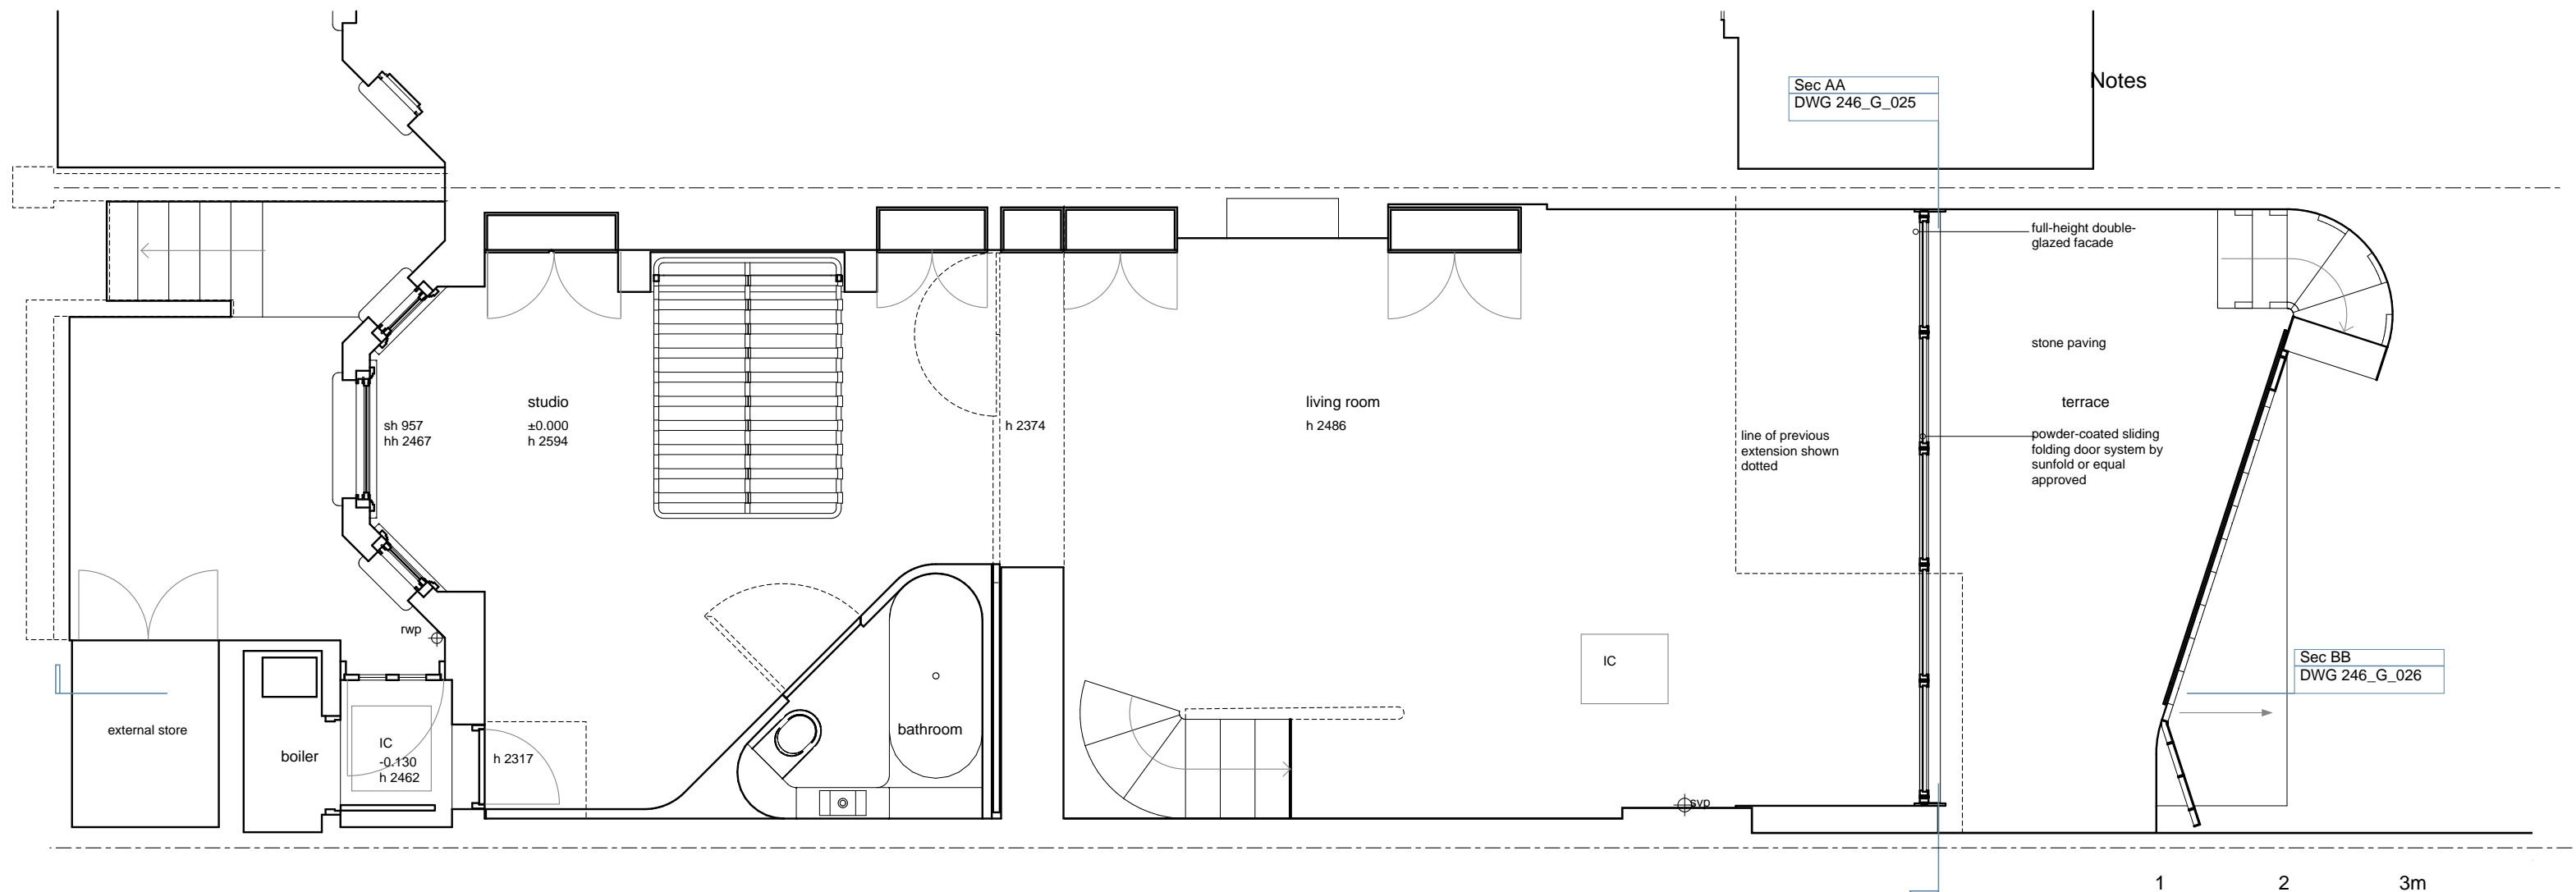

Barnaby Gunning Architects



63 Loudoun Road, London NW8 0DQ, UK
via Bellezza 7, 20136 Milano, Italy
+[44] 20 73 72 24 24
www.barnabygunning.com

246_G_021

Upper Ground Floor Plan
Proposed


Scale: 1:50 @ A3

13 September 2013
Revision: F

23 Gayton Road
London
NW3 1TY

PLANNING

The information on this drawing is copyright of Barnaby Gunning Architects.
Do not scale from this drawing.
Dimensions are to be verified on site prior to construction.

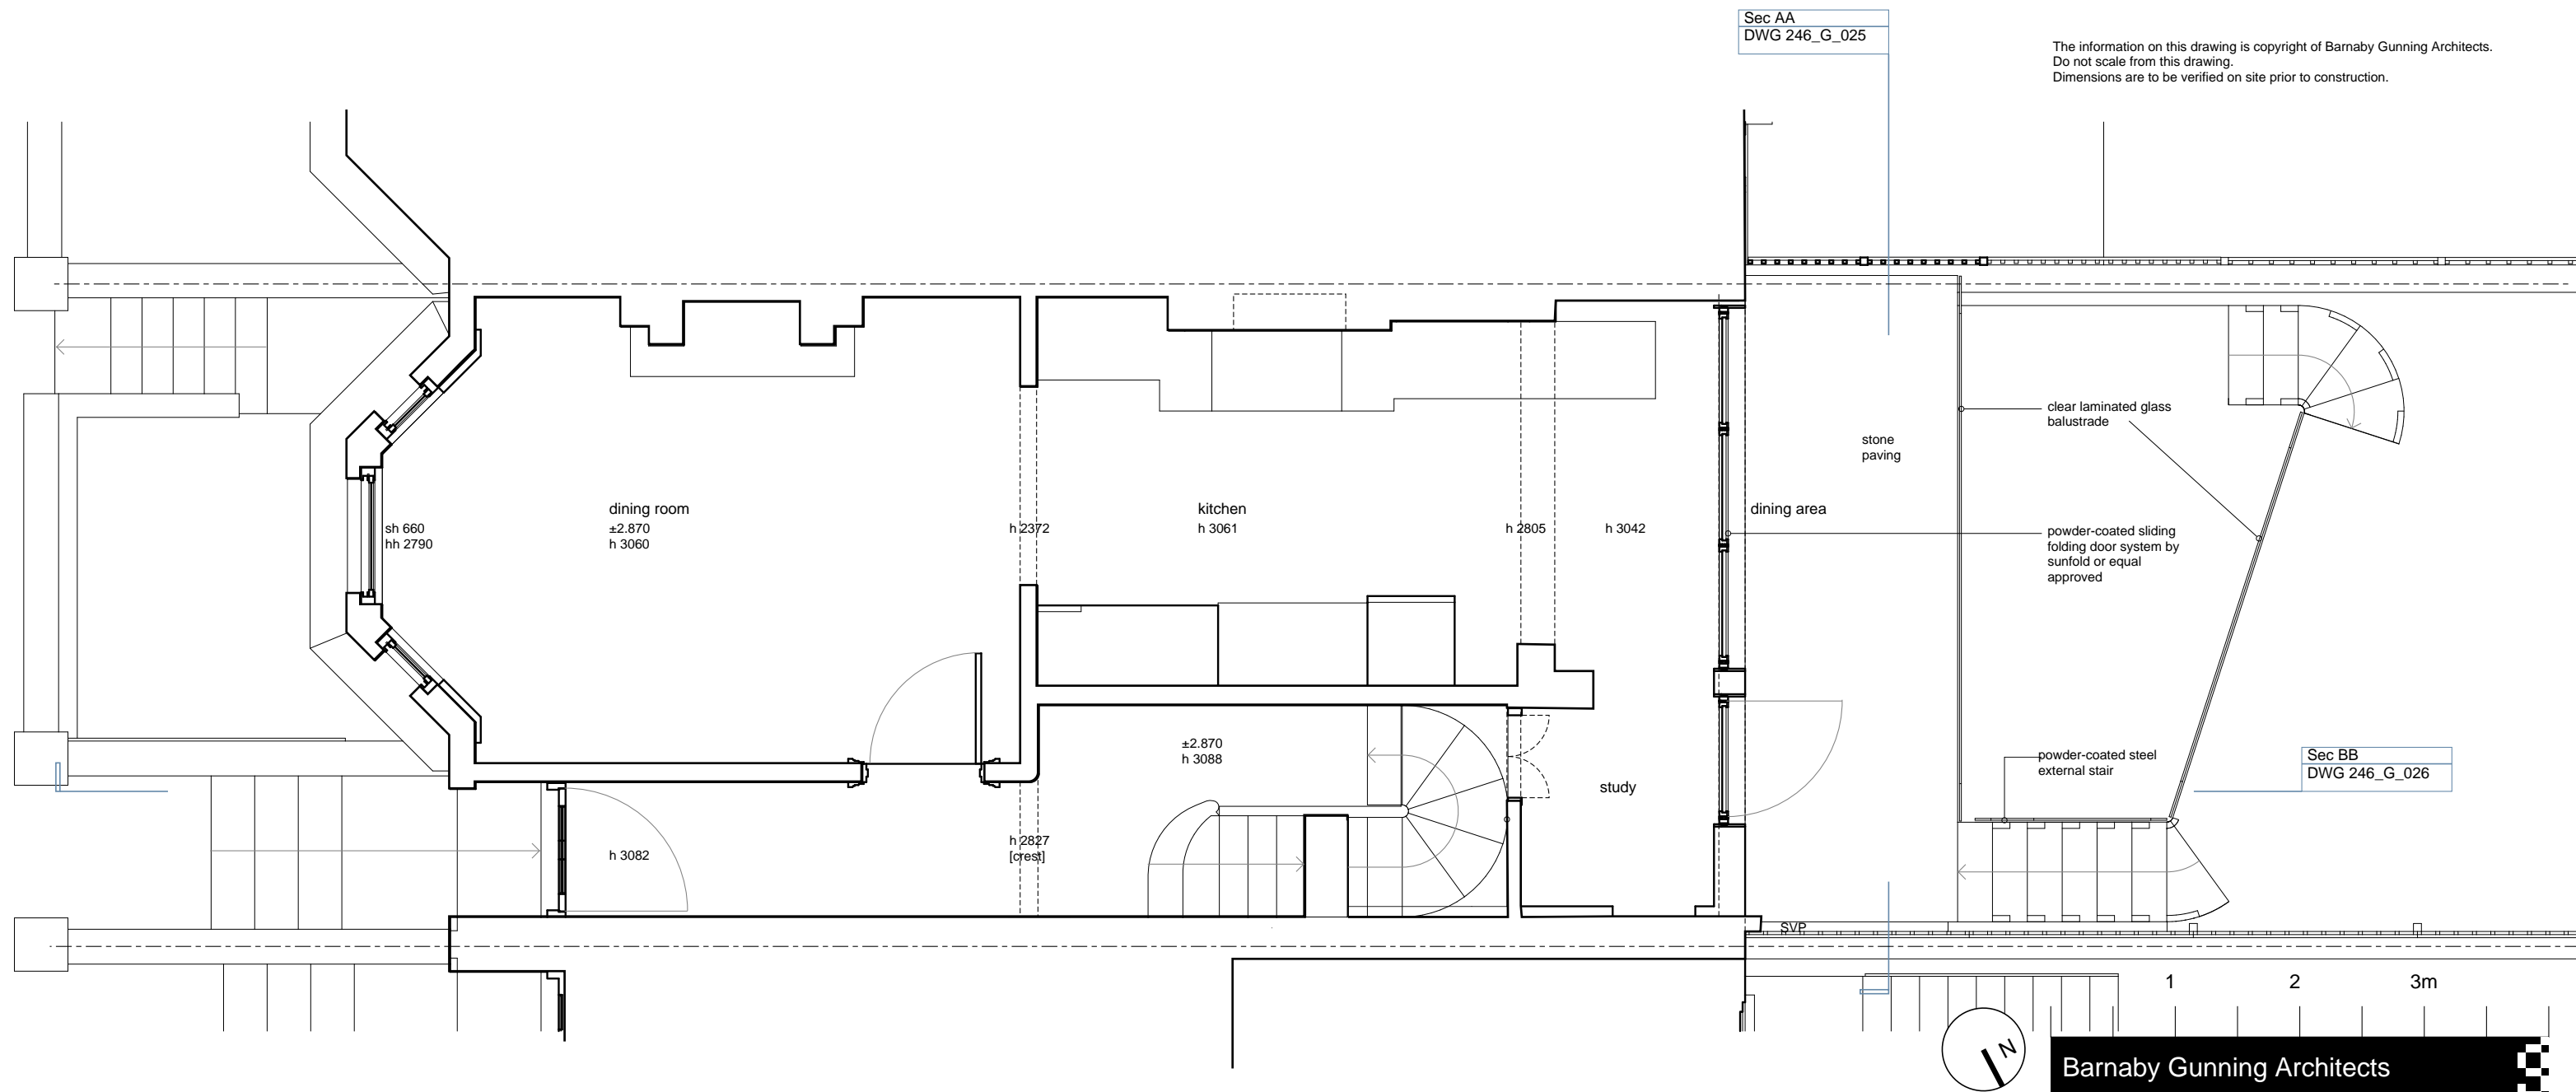

Barnaby Gunning Architects

63 Loudoun Road, London NW8 0DQ, UK
via Bellezza 7, 20136 Milano, Italy
+[44] 20 73 72 24 24
www.barnabygunning.com

246_G_022

Roofplan
Proposed

Scale: 1:50 @ A3

13 September 2013
Revision: F

23 Gayton Road
London
NW3 1TY


PLANNING

The information on this drawing is copyright of Barnaby Gunning Architects.
Do not scale from this drawing.
Dimensions are to be verified on site prior to construction.

Sec AA
DWG 246_G_025

Notes

Sec BB
DWG 246_G_026

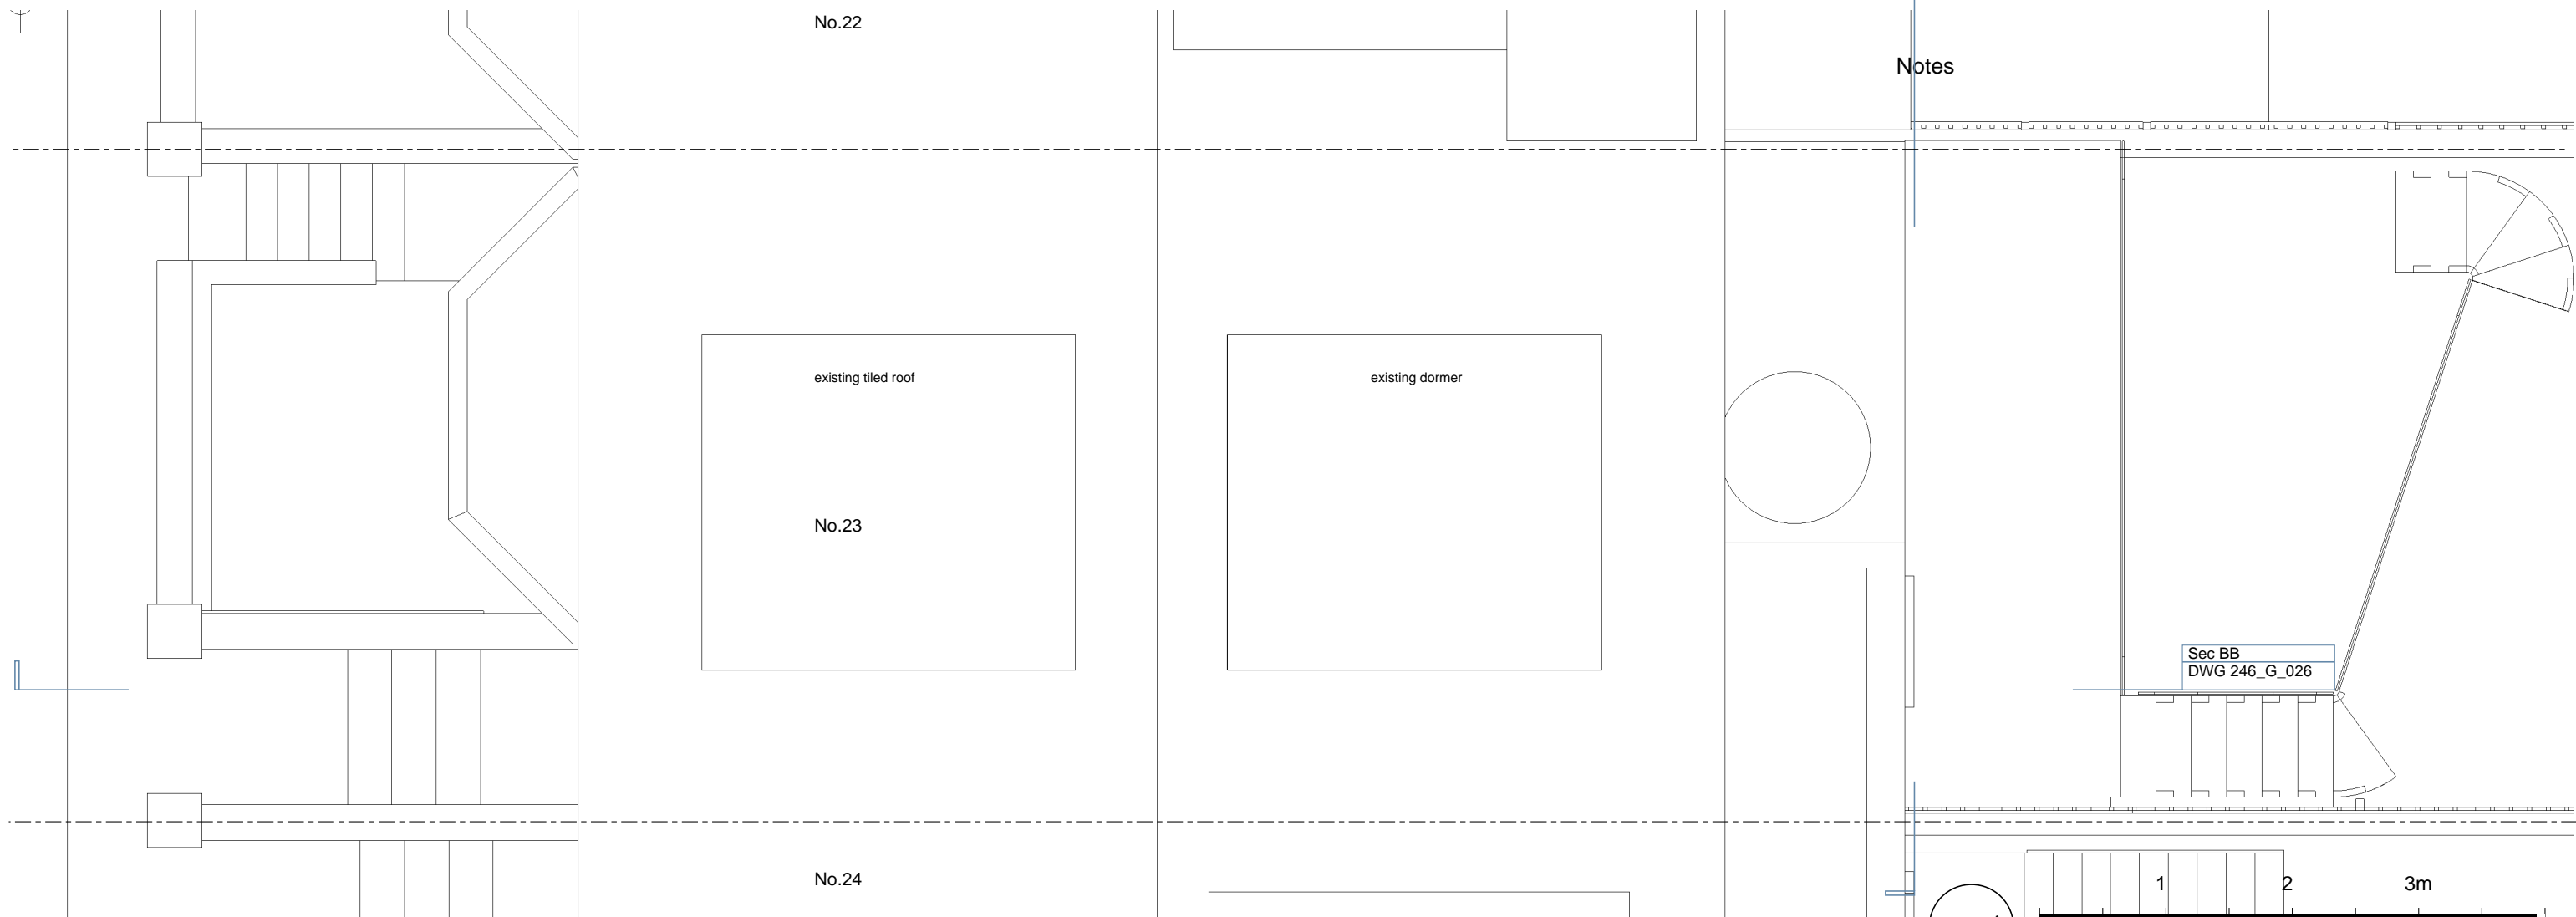

Barnaby Gunning Architects



63 Loudoun Road, London NW8 0DQ, UK
via Bellezza 7, 20136 Milano, Italy
+[44] 20 73 72 24 24
www.barnabygunning.com



246_G_023

Front Elevation
Proposed

Scale: 1:50 @ A3


13 September 2013
Revision: F

23 Gayton Road
London
NW3 1TY


PLANNING

The information on this drawing is copyright of Barnaby Gunning Architects.
Do not scale from this drawing.
Dimensions are to be verified on site prior to construction.

Notes

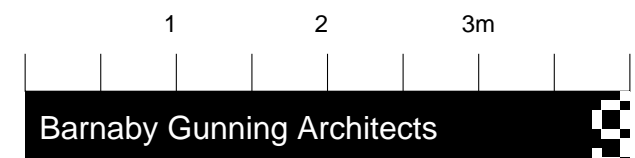

63 Loudoun Road, London NW8 0DQ, UK
via Bellezza 7, 20136 Milano, Italy
+[44] 20 73 72 24 24
www.barnabygunning.com

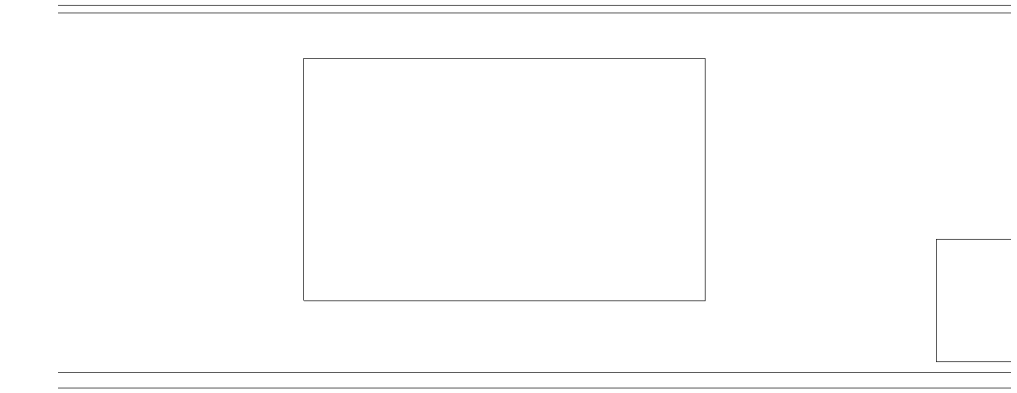

246_G_024

Rear Elevation
Proposed

Scale: 1:50 @ A3


13 September 2013
Revision: F

23 Gayton Road
London
NW3 1TY

PLANNING

The information on this drawing is copyright of Barnaby Gunning Architects.
Do not scale from this drawing.
Dimensions are to be verified on site prior to construction.

Notes

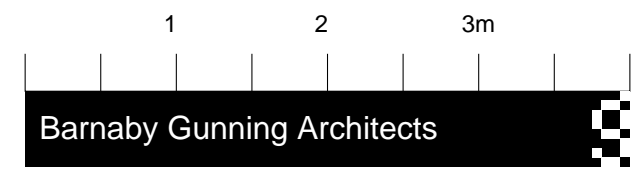

63 Loudoun Road, London NW8 0DQ, UK
via Bellezza 7, 20136 Milano, Italy
+[44] 20 73 72 24 24
www.barnabygunning.com



246_G_025

Section AA
Proposed

Scale: 1:50 @ A3


13 September 2013
Revision: F

23 Gayton Road
London
NW3 1TY

PLANNING

The information on this drawing is copyright of Barnaby Gunning Architects.
Do not scale from this drawing.
Dimensions are to be verified on site prior to construction.

Notes

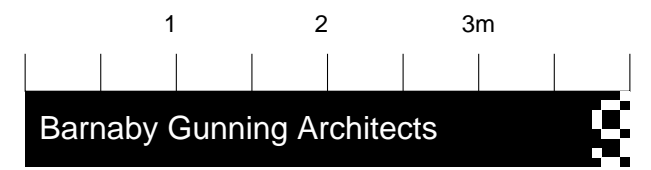

63 Loudoun Road, London NW8 0DQ, UK
via Bellezza 7, 20136 Milano, Italy
+[44] 20 73 72 24 24
www.barnabygunning.com

246_G_026

Section BB
Proposed

Scale: 1:50 @ A3


13 September 2013
Revision: F

23 Gayton Road
London
NW3 1TY

PLANNING

The information on this drawing is copyright of Barnaby Gunning Architects.
Do not scale from this drawing.
Dimensions are to be verified on site prior to construction.

Notes

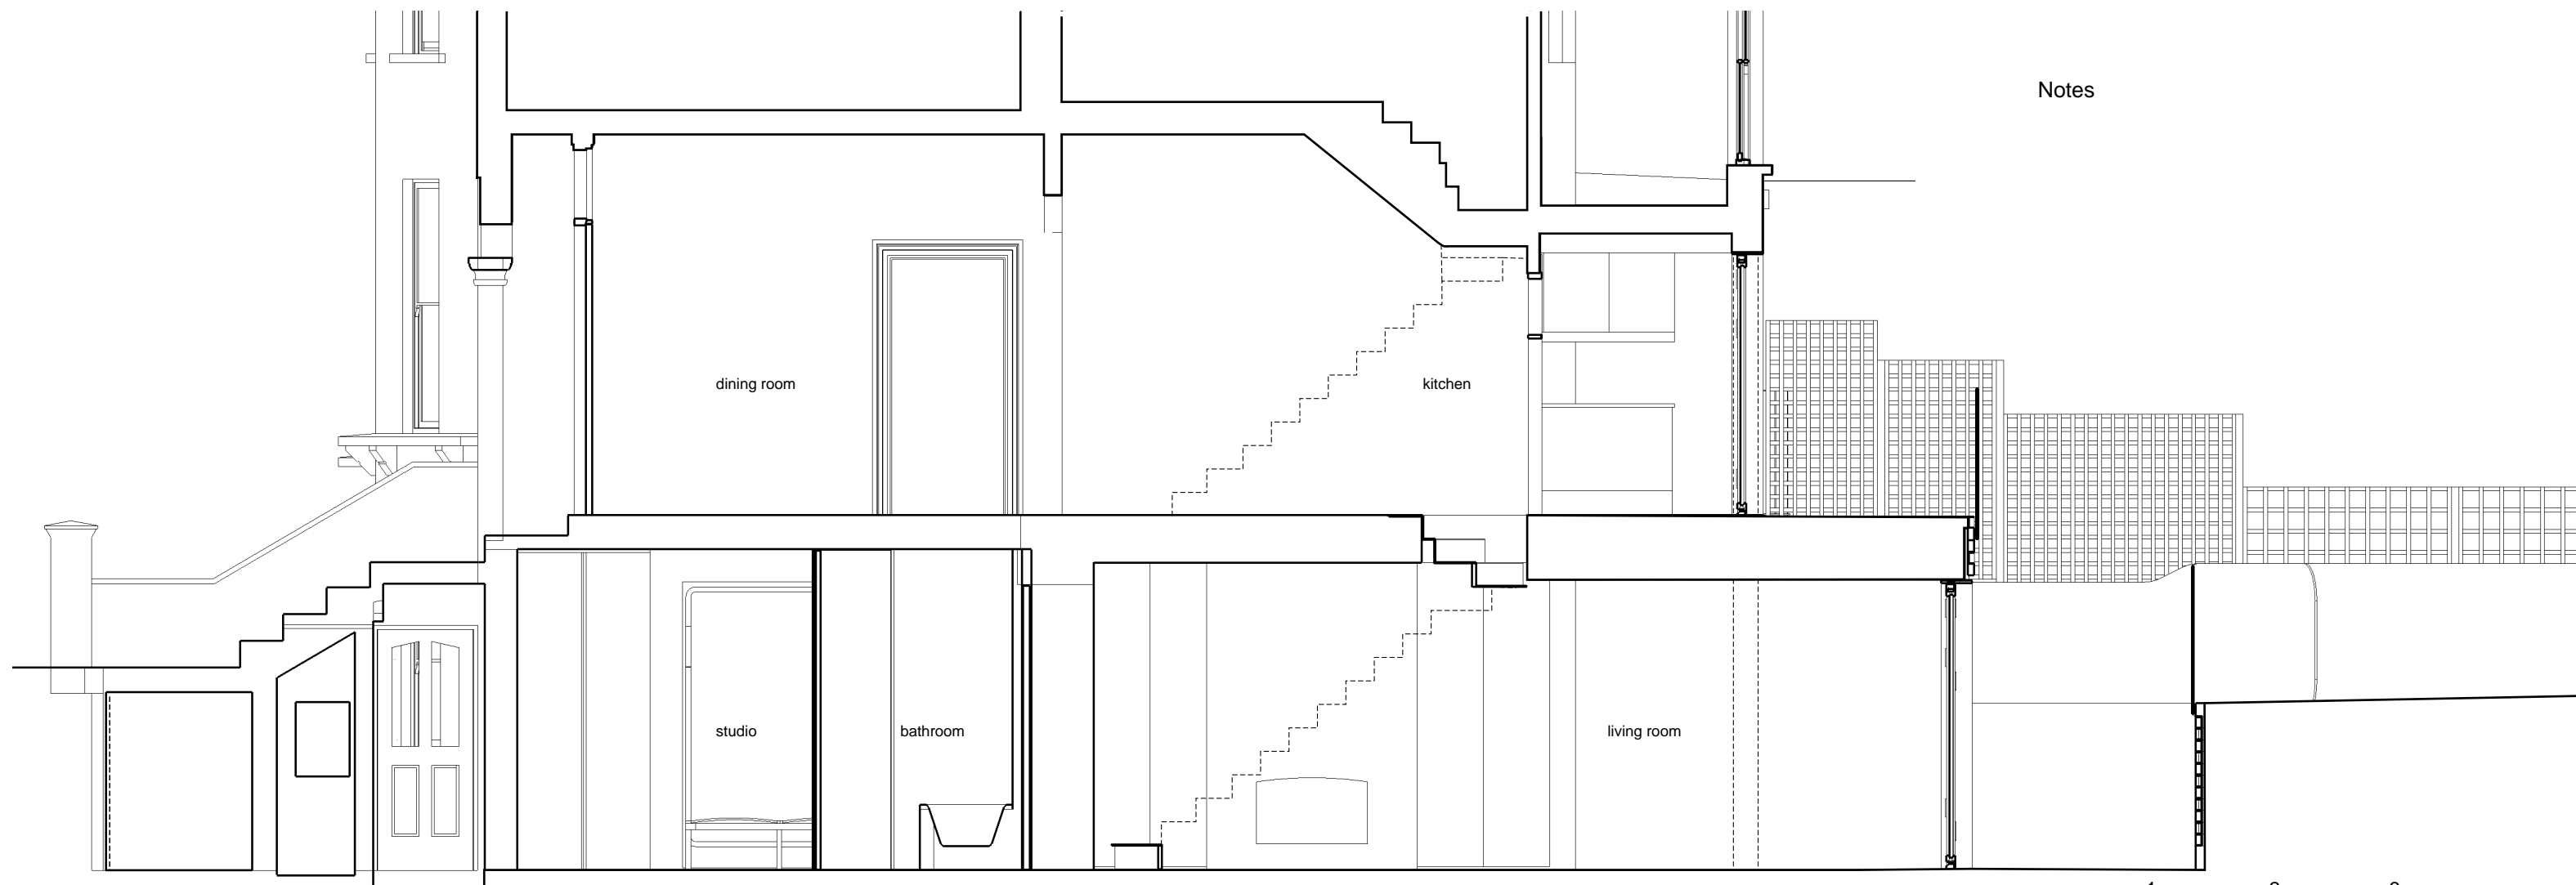

1 2 3m

Barnaby Gunning Architects



63 Loudoun Road, London NW8 0DQ, UK
via Bellezza 7, 20136 Milano, Italy
+[44] 20 73 72 24 24
www.barnabygunning.com

246_G_027

Side Elevations
Proposed

Scale: 1:50 @ A3


13 September 2013
Revision: F

23 Gayton Road
London
NW3 1TY


PLANNING

The information on this drawing is copyright of Barnaby Gunning Architects.
Do not scale from this drawing.
Dimensions are to be verified on site prior to construction.


Notes

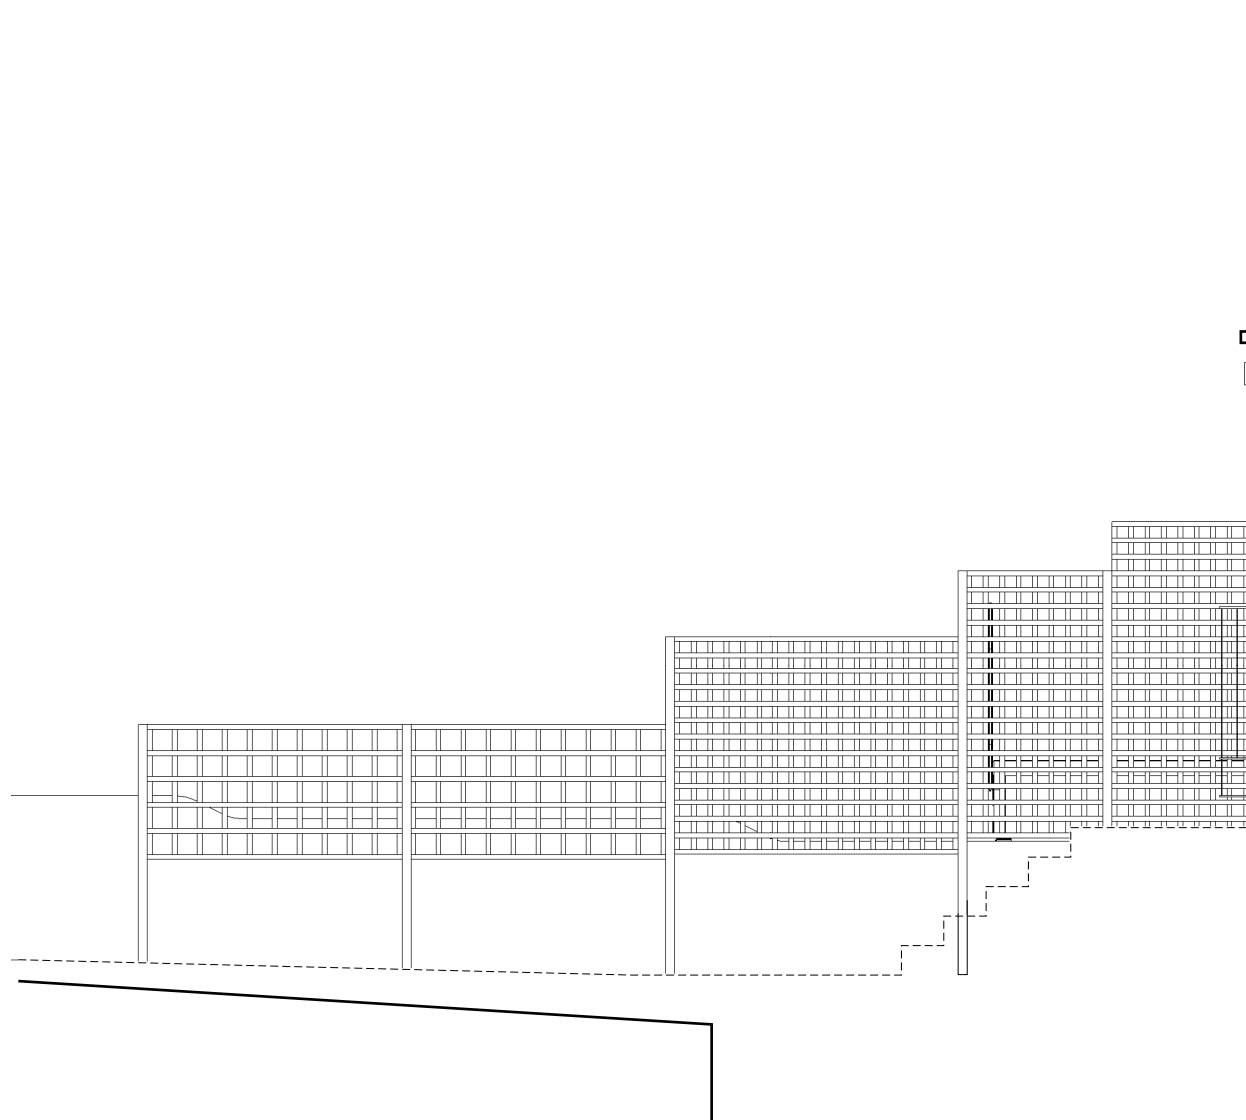

Side Elevation to 21 Gayton Roac

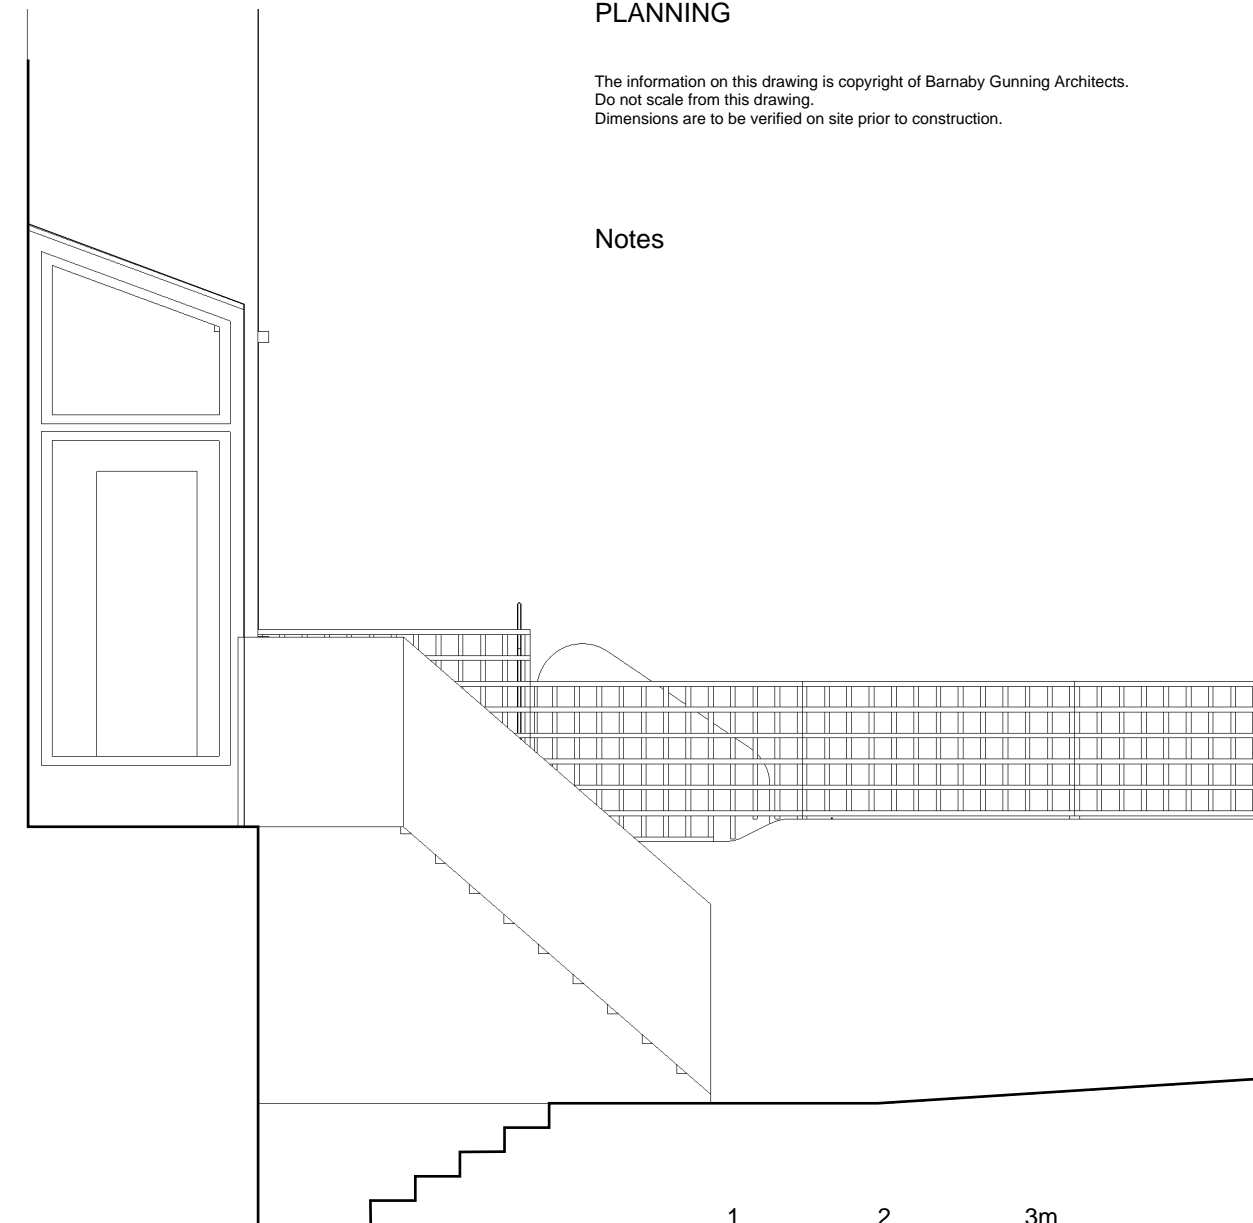

Side Elevation to 25 Gayton Roac

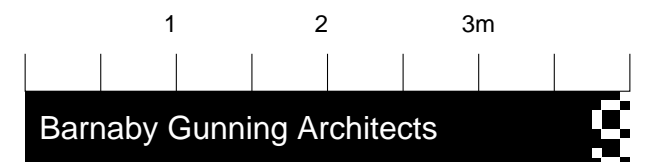

63 Loudoun Road, London NW8 0DQ, UK
via Bellezza 7, 20136 Milano, Italy
+[44] 20 73 72 24 24
www.barnabygunning.com

246_G_029

Siteplan
Proposed

Scale: 1:100 @ A3


13 September 2013
Revision: F

23 Gayton Road
London
NW3 1TY

PLANNING

The information on this drawing is copyright of Barnaby Gunning Architects.
Do not scale from this drawing.
Dimensions are to be verified on site prior to construction.

Notes

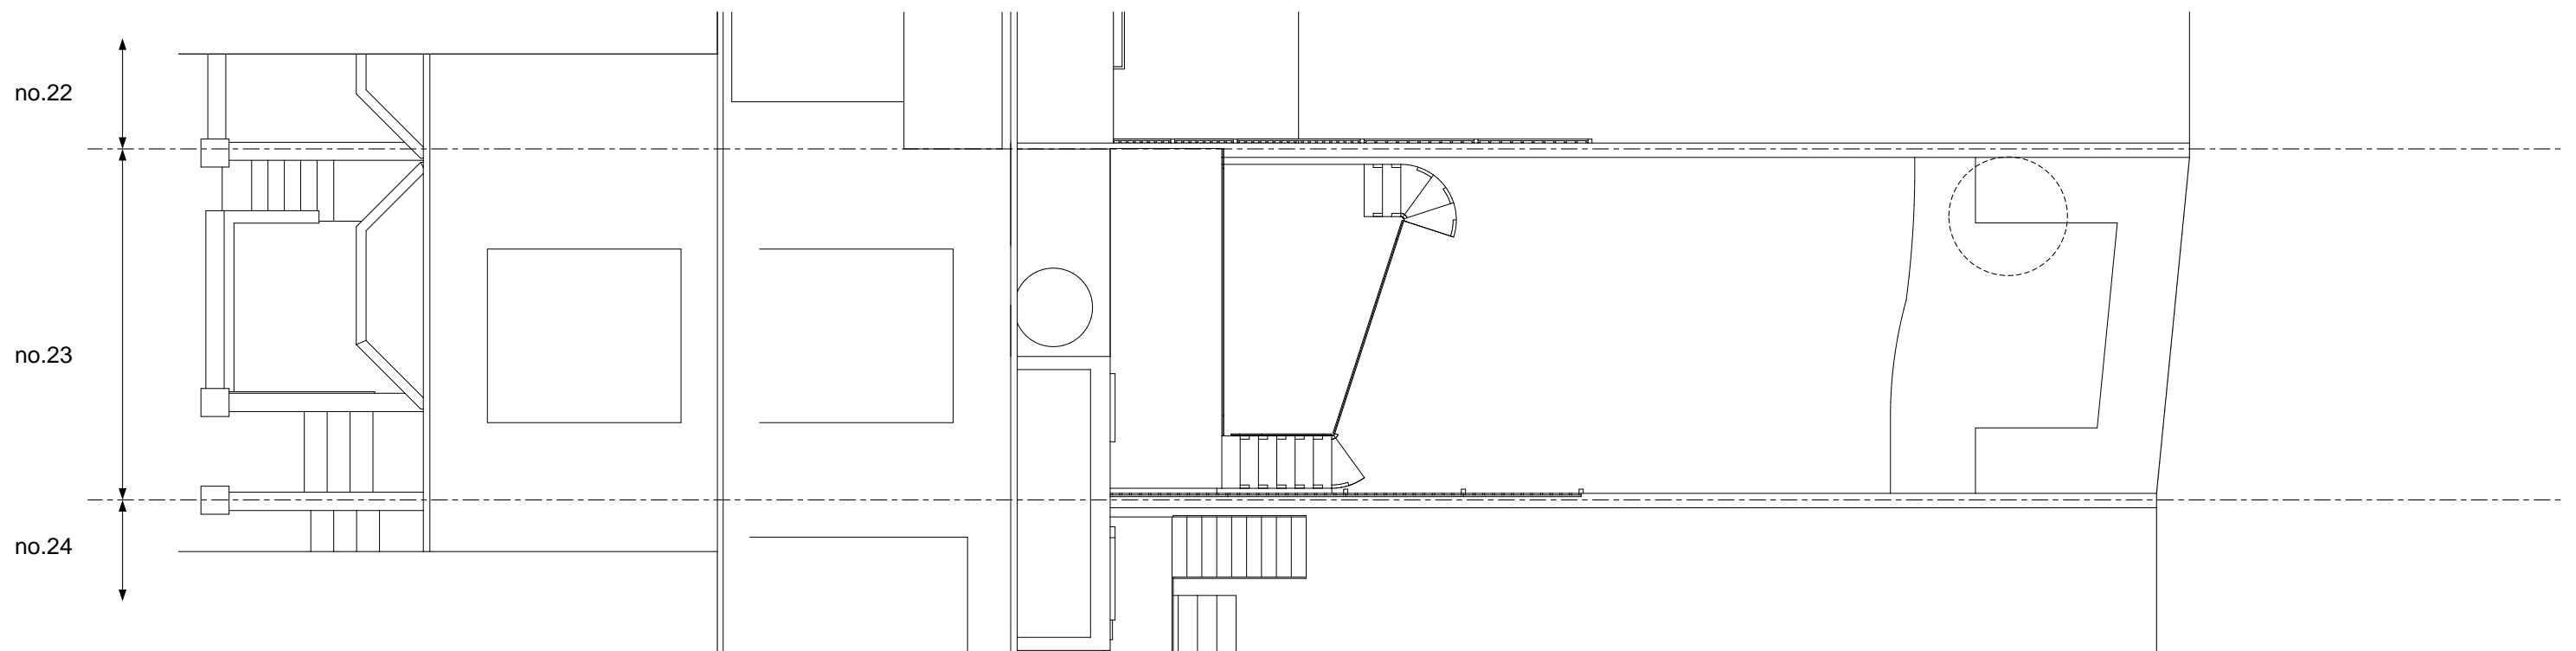

2 4 6m

Barnaby Gunning Architects

63 Loudoun Road, London NW8 0DQ, UK
via Bellezza 7, 20136 Milano, Italy
+[44] 20 73 72 24 24
www.barnabygunning.com