


REV.	DATE	DRN.	CHKD.	NOTES
1	-	-	-	-

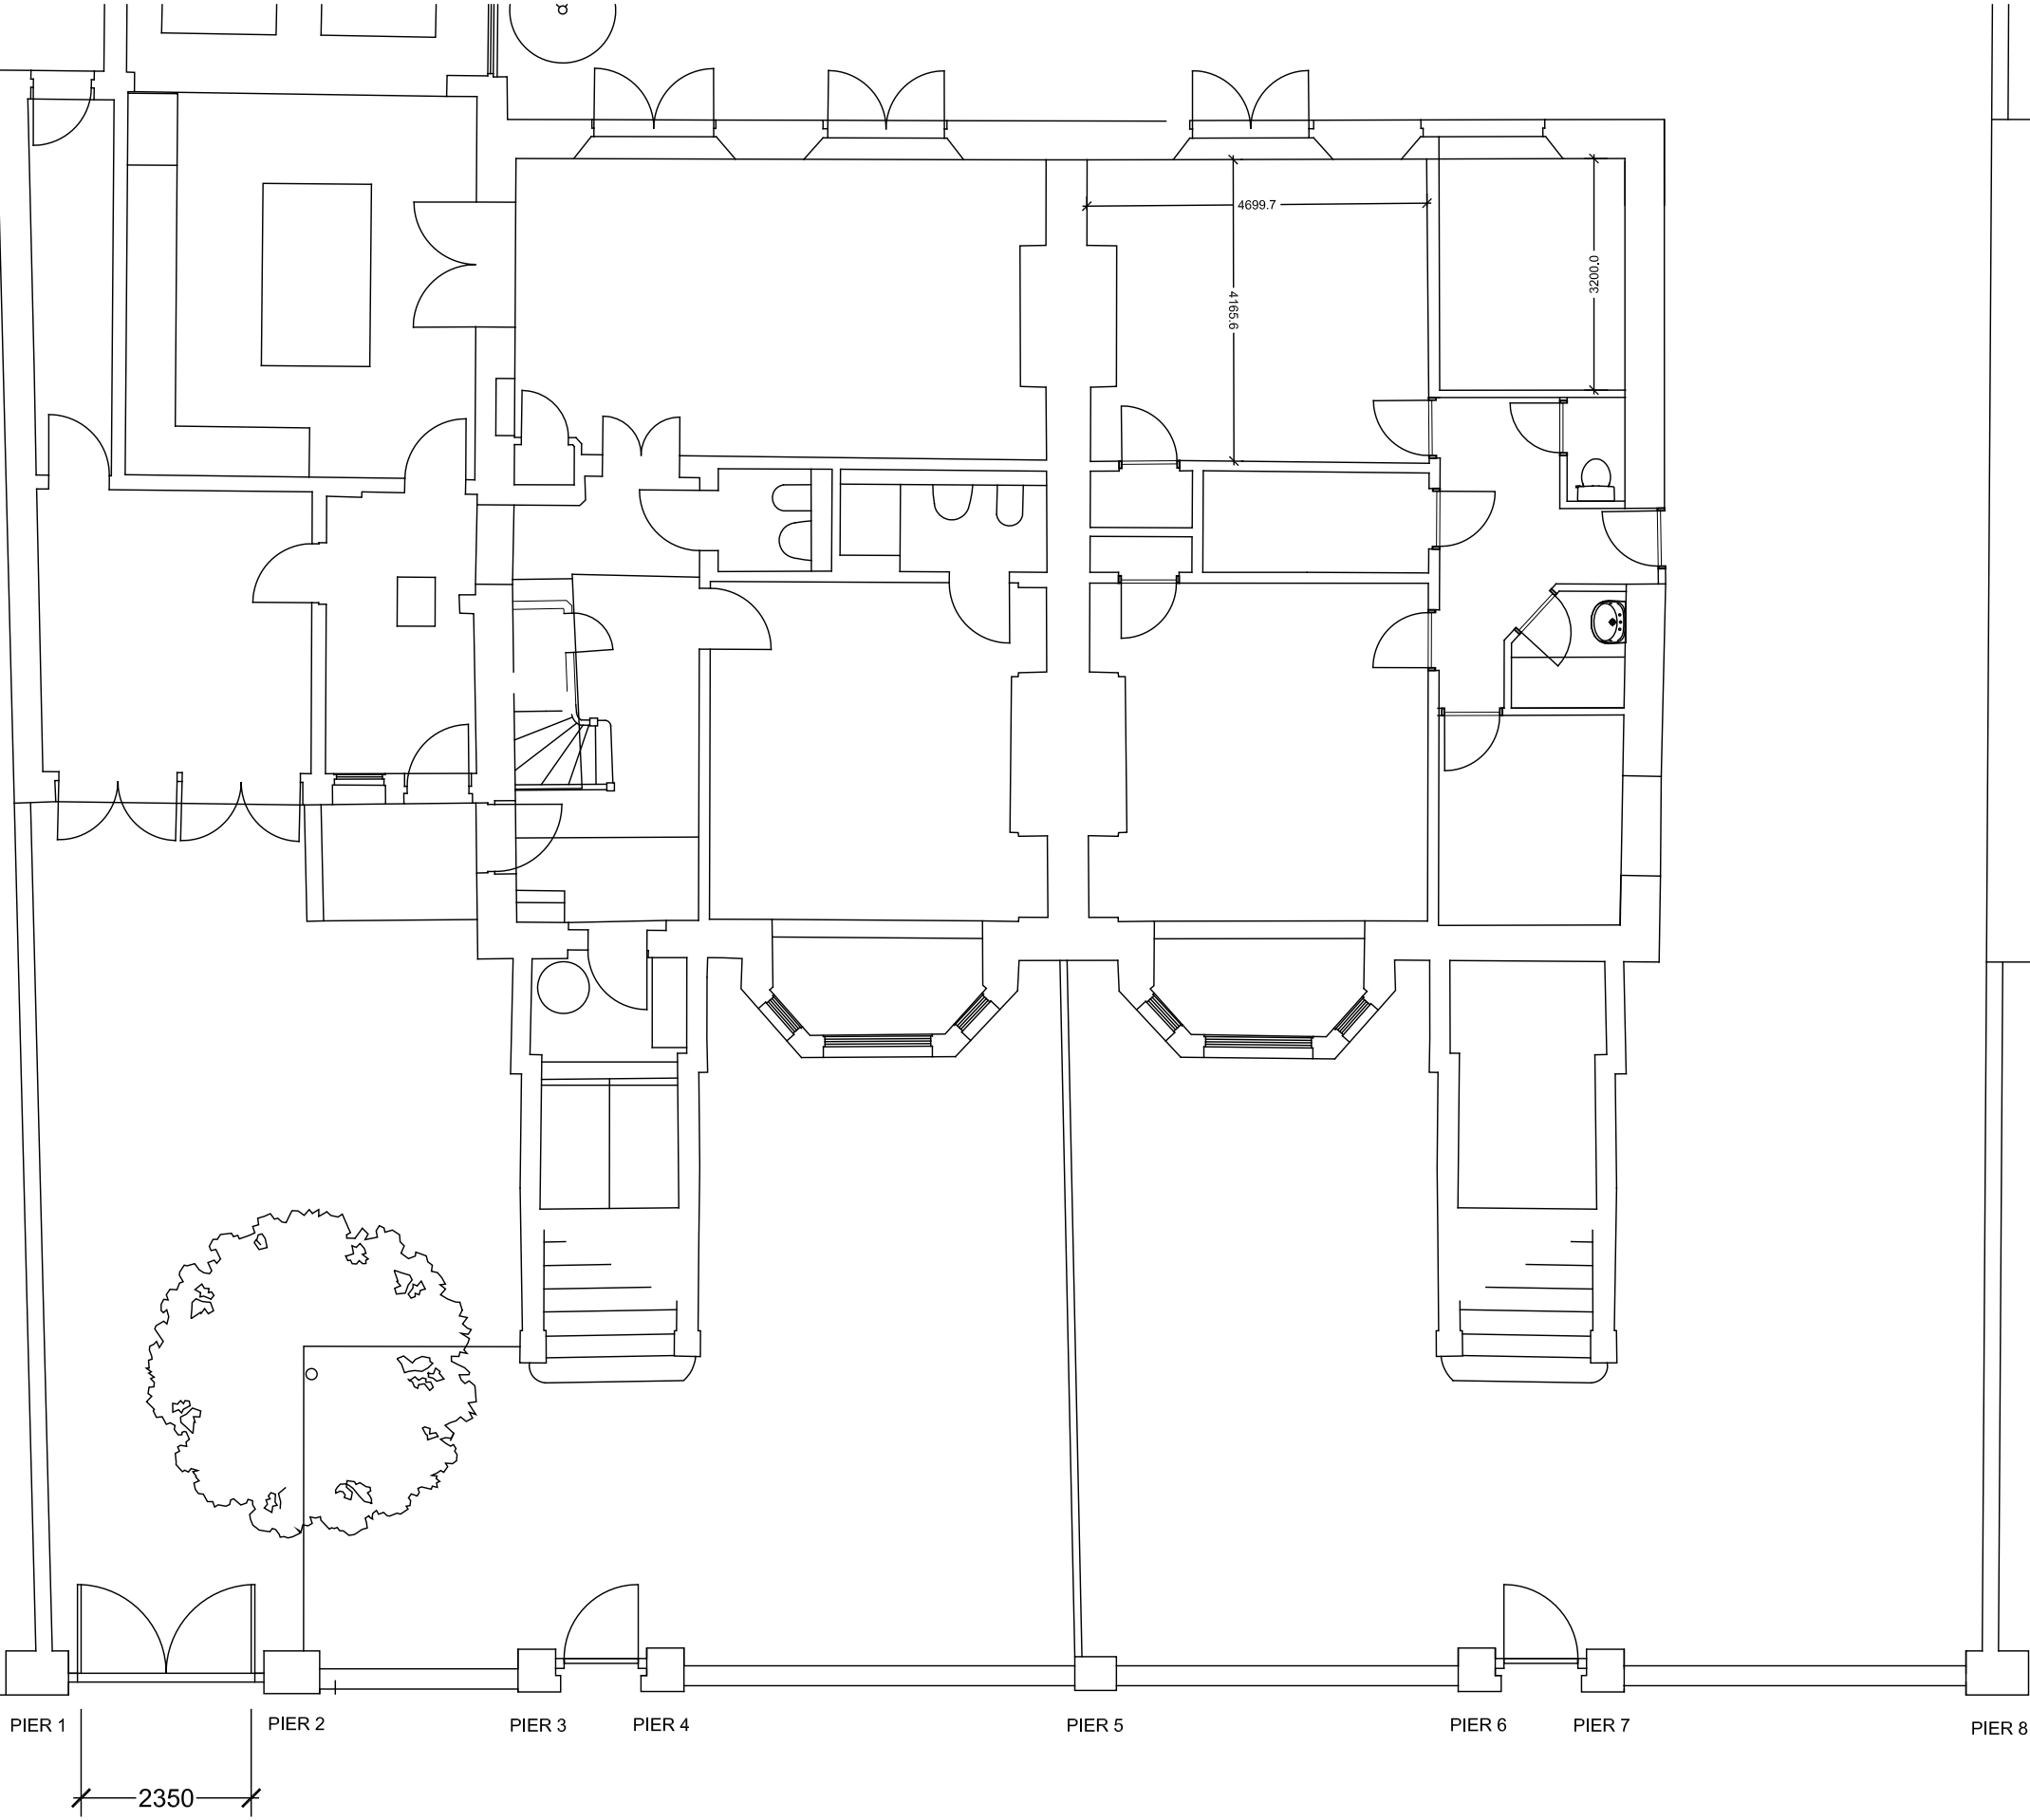

chartered architects
and planning consultants

Lee Evans Partnership LLP, St Johns Lane, Canterbury, Kent CT1 2QQ
tel: 01227 784444 fax: 01227 819102
email: architects@lee-evans.co.uk website: www.lee-evans.co.uk

PROJECT
10 LAWN ROAD, BELSIZE PARK

CLIENT
MR & MRS J M BUCKLAND

DATE
16.02.13

DRAWING TITLE
EXISTING SITE PLAN

DRN + CHKD
NLE

ISSUE STATUS
PLANNING

SCALE
1:100 at A3

DRAWING NUMBER
07011 - 02

REVISION