




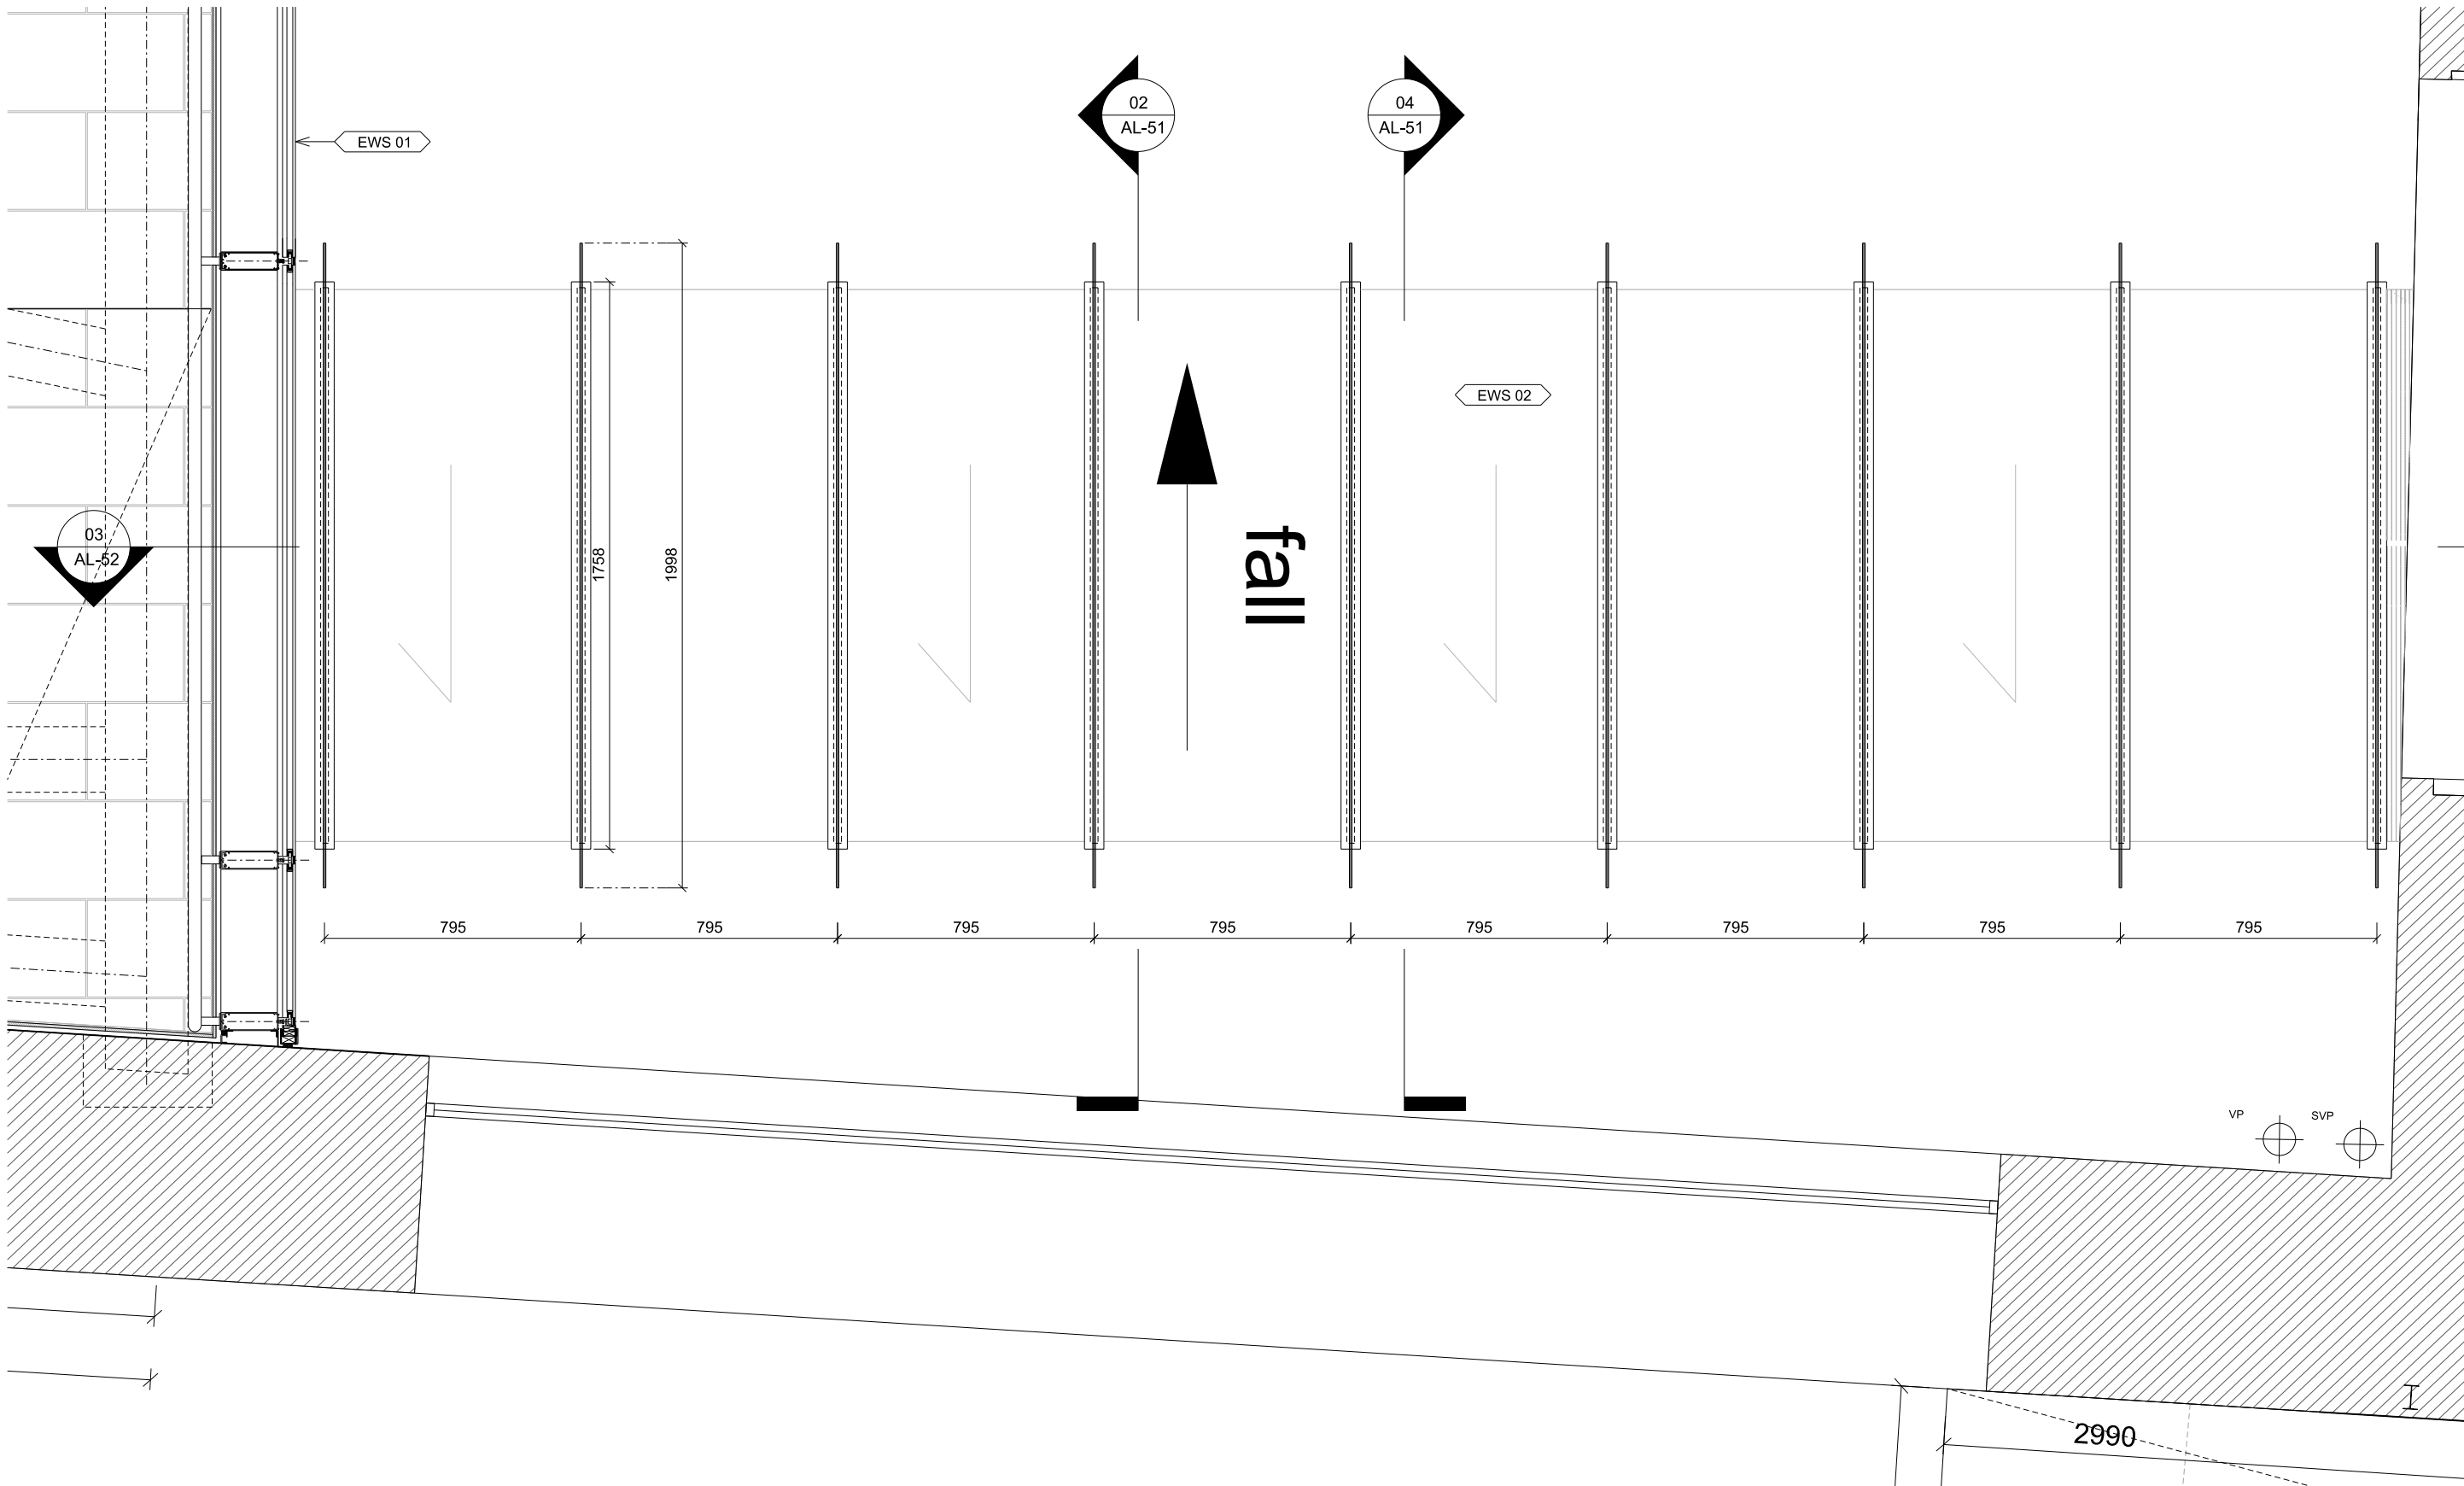


01 Roof Plan Detail
1:20

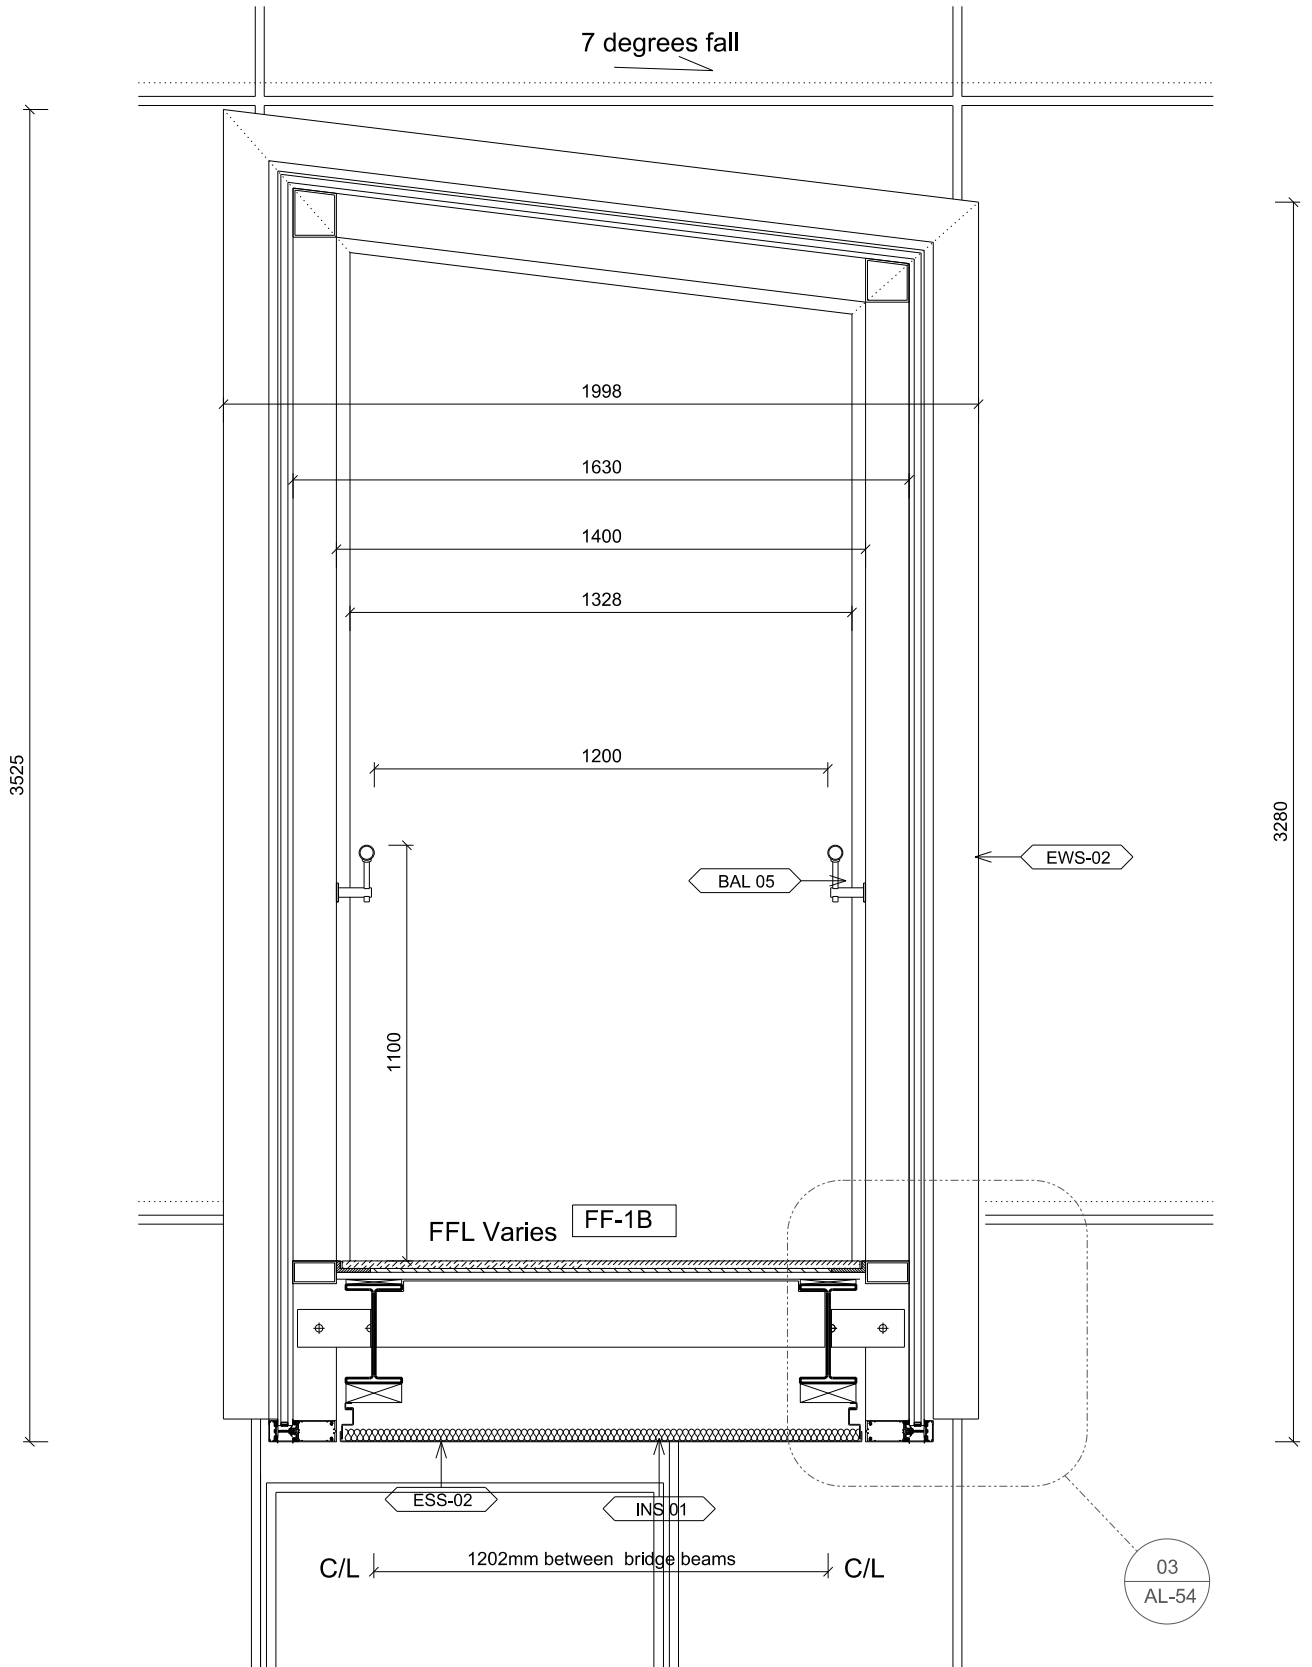

02 Section Detail
1:20

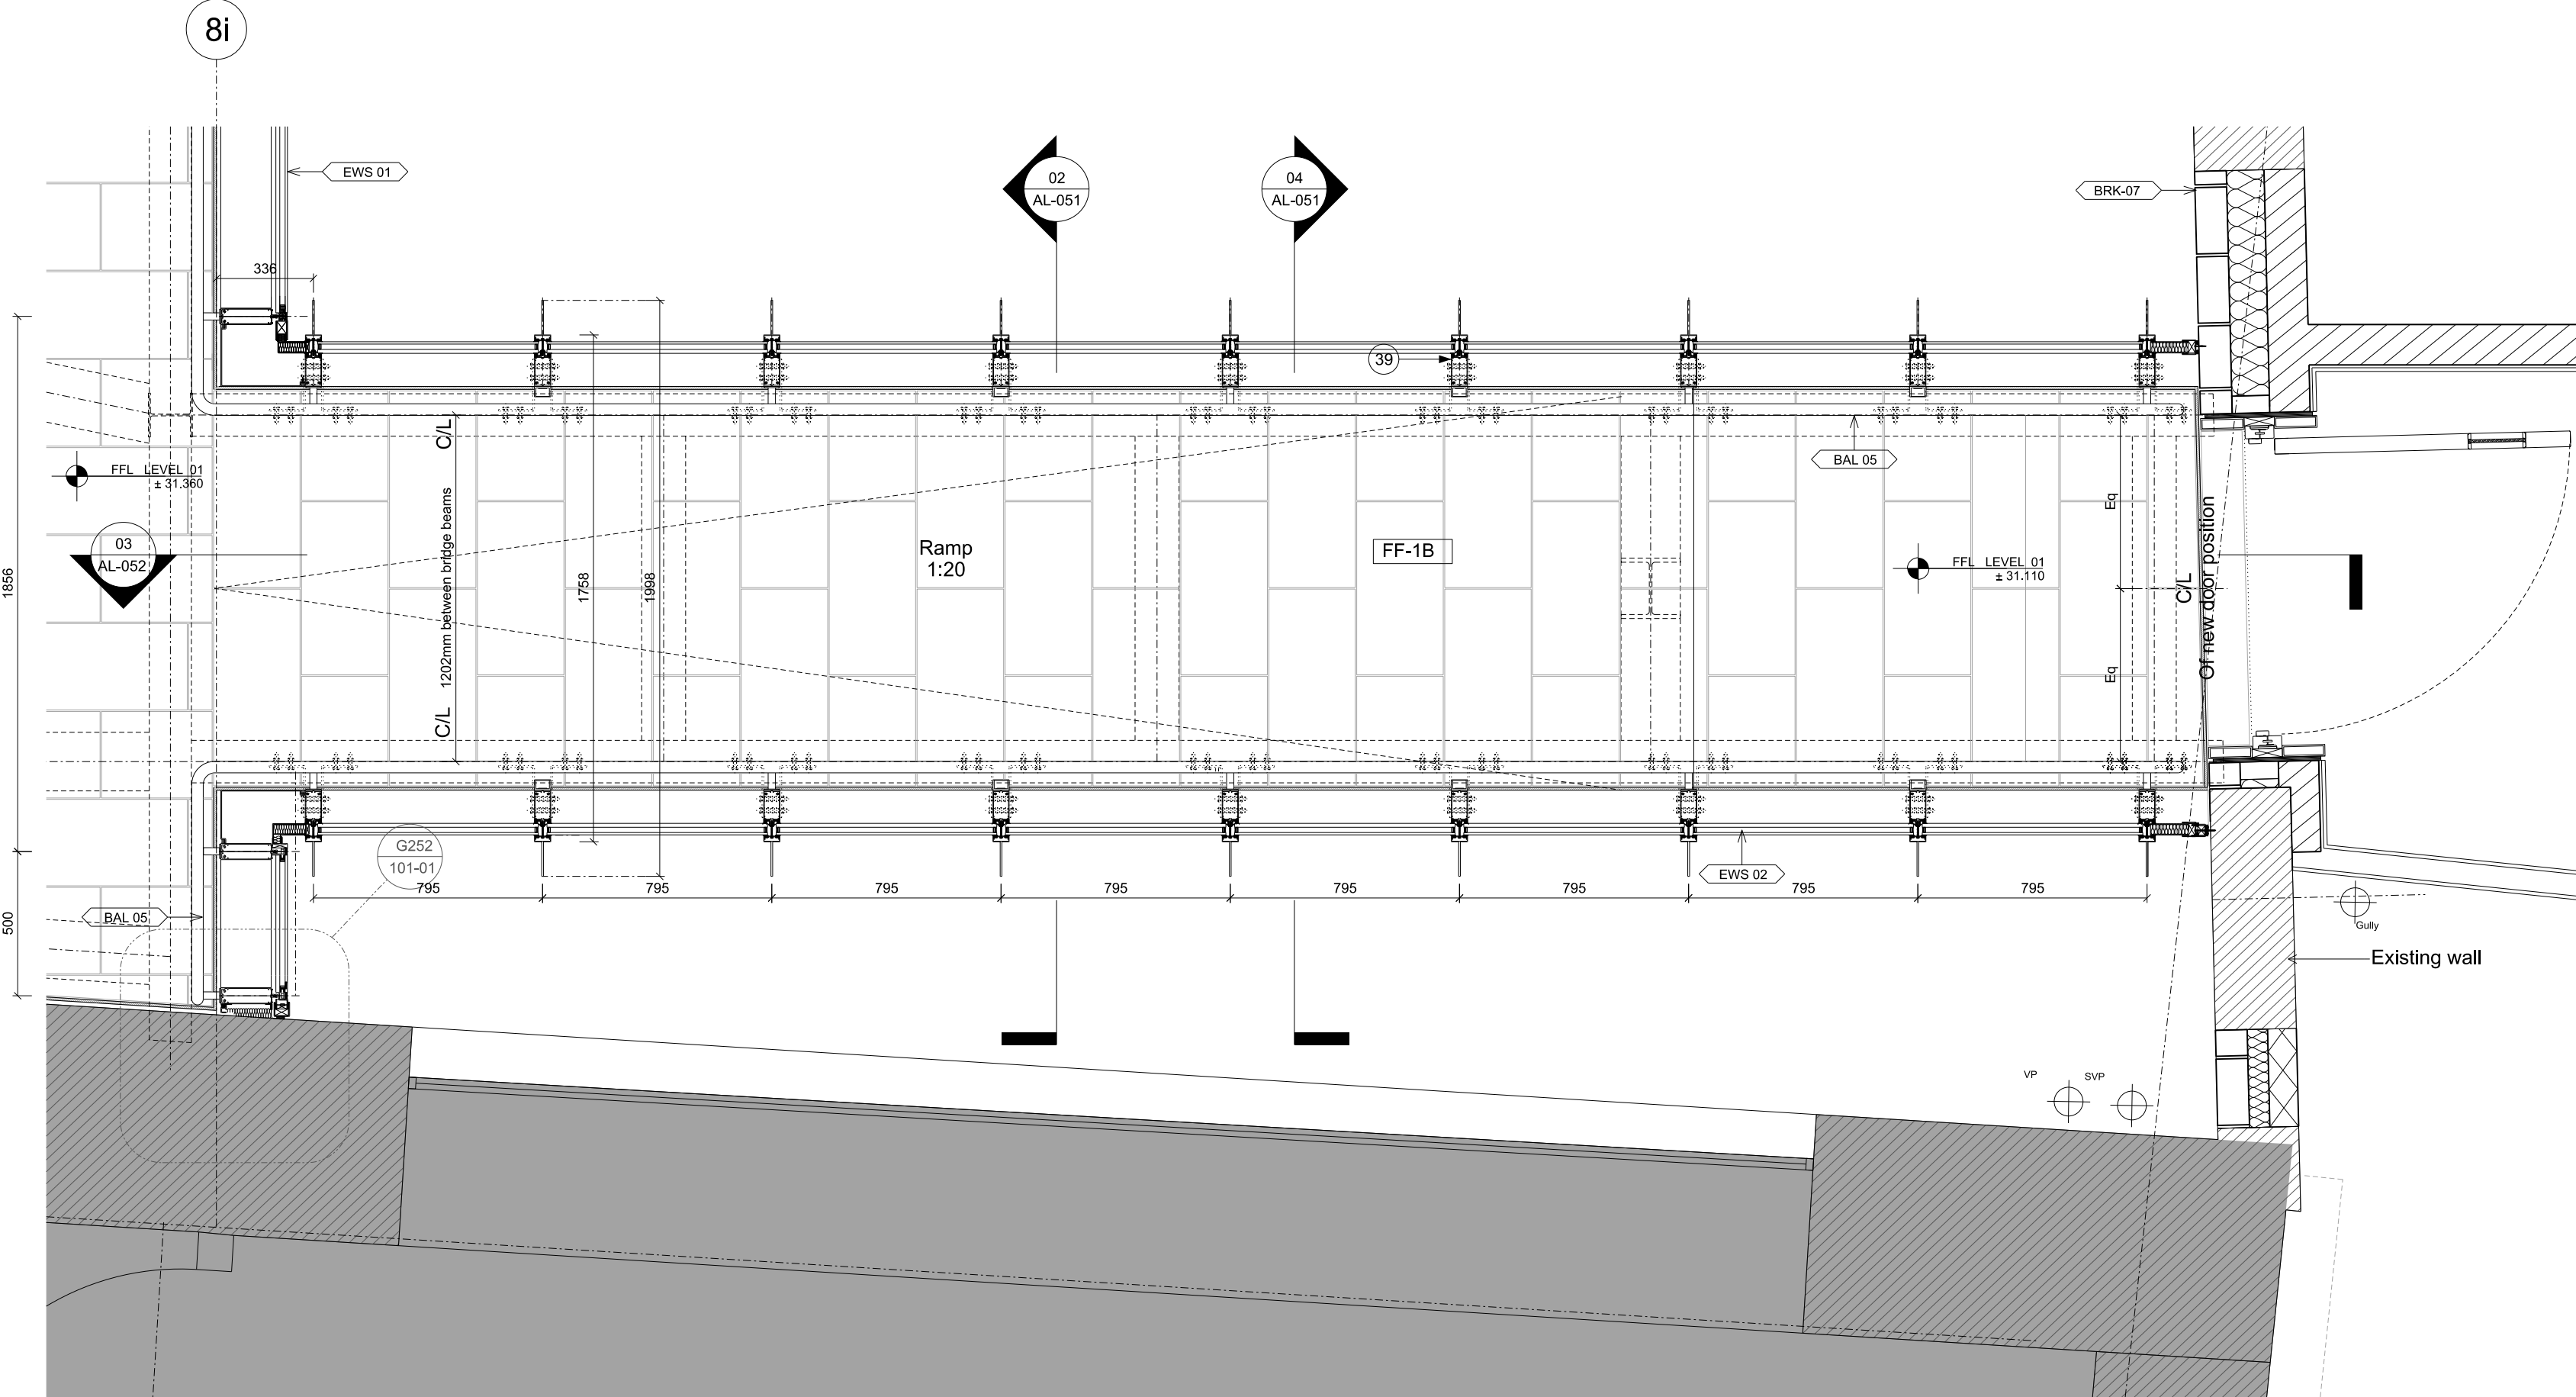

03 Floor Plan Detail
1:20

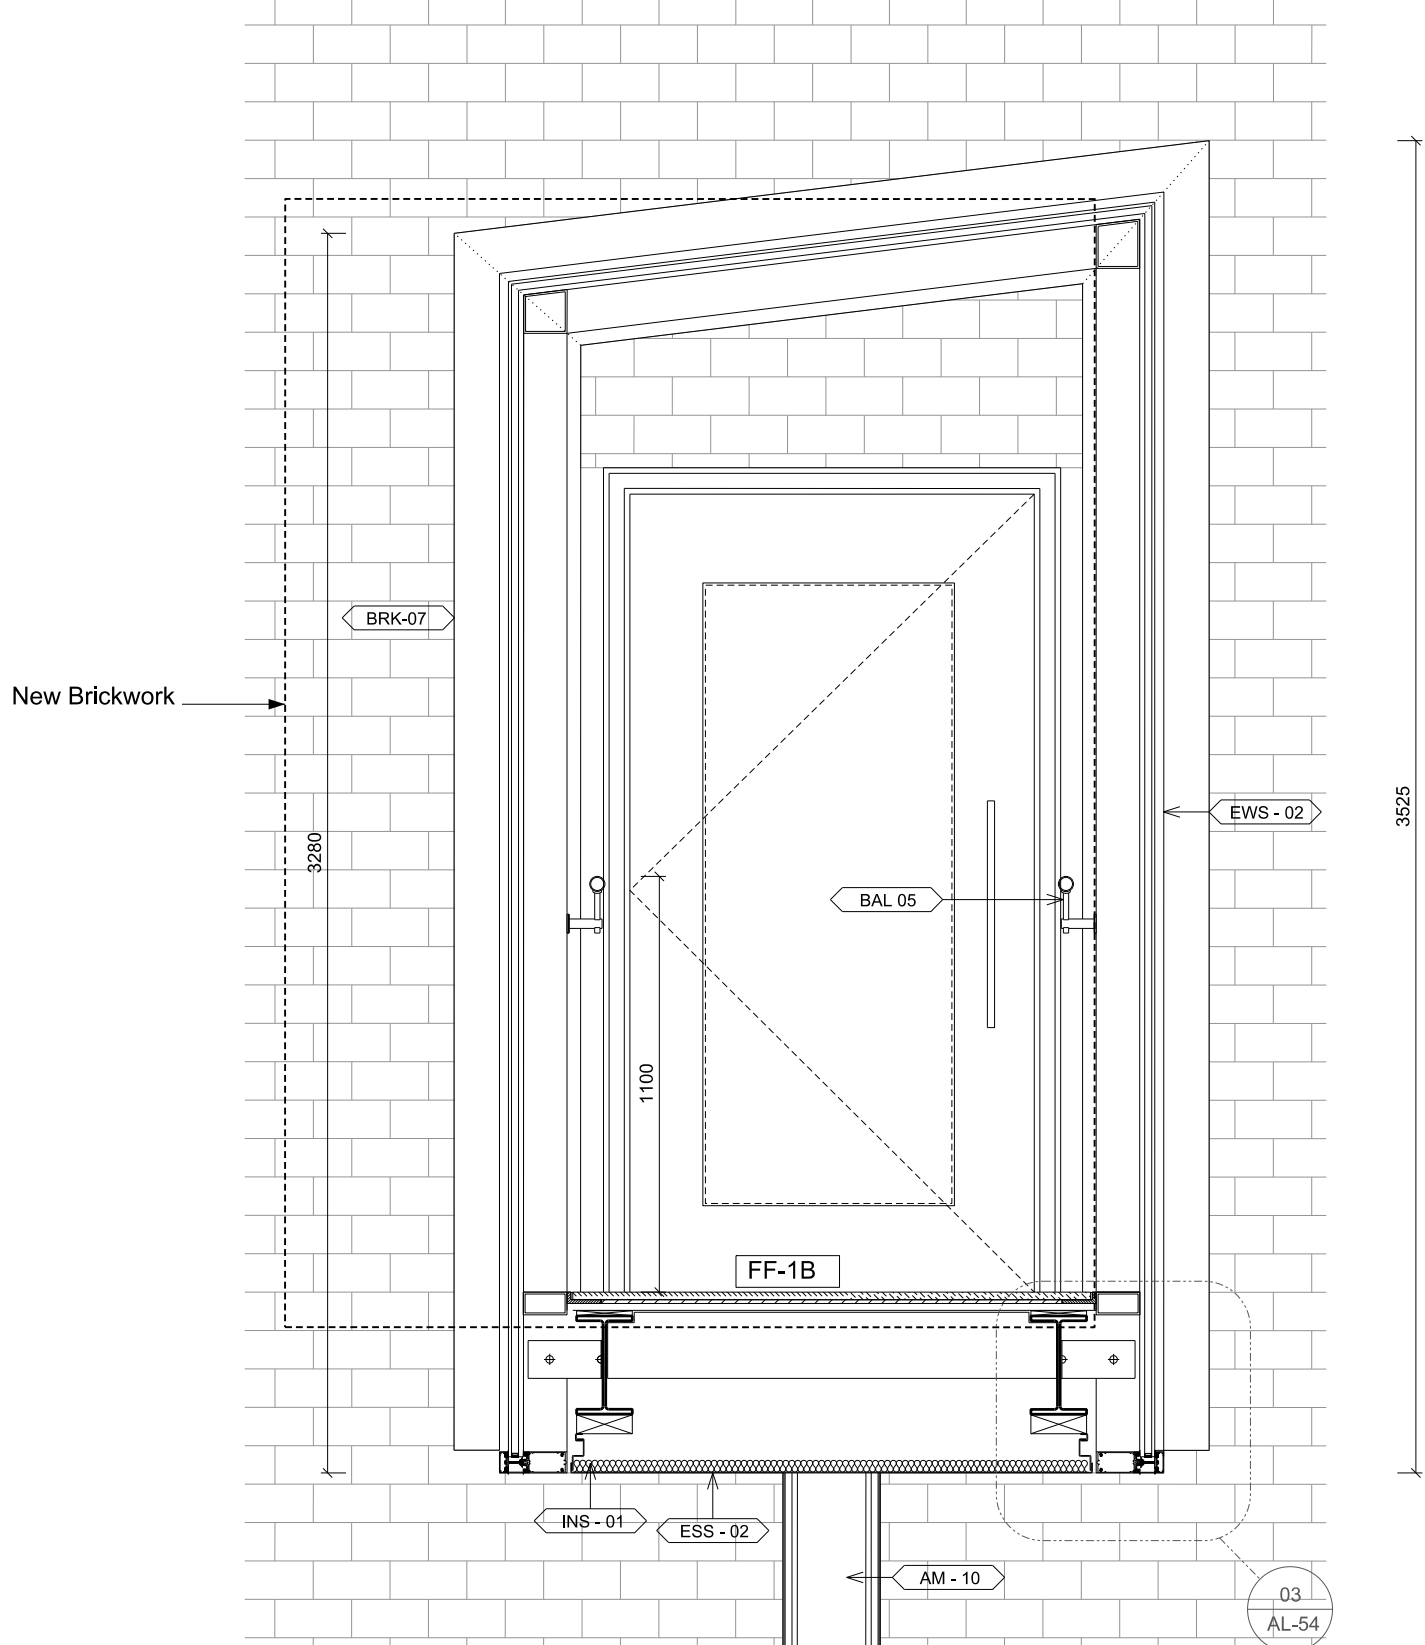

04 Cross Section EWS 02
1:20

Notes
The survey / existing base information is based entirely on DB Systems Survey drawings (10-034-FP-0, 10-034-FP-1, 10-034-FP-2, 10-034-FP-3, 10-034-FP-4, 10-034-FP-5, 10-034-FP-6, 10-034-FP-7, 10-034-FP-8, 10-034-SEC-1, 10-034-SEC-2, 10-034-SEC-3, 10-034-SEC-4, 10-034-SEC-5, 10-034-SEC-6, 10-034-SEC-7, 10-034-SEC-8, 10-034-EL-AM, 10-034-EL-TCR, 10-034-EL-TP) received in October 2010 and Ordnance Survey Data.

John McAslan + Partners therefore accept no liability for the accuracy of this information or its use. All consultants / contractors / sub-contractors should take into account discrepancies that could exist with the bases survey data and verify key dimensions on site. Any errors or discrepancies within this drawing are the sole liability of DB Surveys Ltd and should be reported directly to DB Surveys Ltd (01905 584895).

Rev.	Date	Description	Drawn	Checked
	22.08.2012	Stage E	LK	JMP
A	21.01.2013	Stage F	IR	GF
B	20.03.2013	Stage F	LD	EG
C	24.05.2013	Construction	LD	EG
D	28.05.2013	Construction	LD	EG
E	04.06.2013	Construction	LD	EG
F	05.07.2013	Construction	LD	EG
G	18.09.2013	Planning	JL	EG

- KEY
- 01 Structure
 - 02 Damp proof membrane
 - 03 Scheduled waterproof membrane
 - 04 Scheduled render
 - 05 Scheduled glass
 - 06 scheduled secondary support structure
 - 07 Scheduled timber structure
 - 08 Scheduled insulation
 - 09 Vapour Control Layer
 - 10 Insect Mesh
 - 11 Scheduled screed
 - 12 Scheduled wall lining
 - 14 Scheduled insulation
 - 15 stainless steel plate with countersunk fixings
 - 16 Scheduled 18mm plywood treated to Euro class B
 - 17 Scheduled powdercoated angle
 - 18 Scheduled tiles
 - 19 Scheduled fire curtain
 - 20 Scheduled steel bracket
 - 21 Scheduled plywood sheathing
 - 22 Breather Membrane
 - 23 Scheduled door
 - 24 Underfloor heating
 - 25 Scheduled concrete
 - 26 Scheduled blockwork
 - 27 Fire resistant conversion to glass
 - 28 Scheduled stainless steel grille
 - 29 18mm Marine Plywood
 - 30 Scheduled stainless steel angle
 - 31 Scheduled stainless steel brackets
 - 32 Existing Hopper
 - 33 Scheduled silt
 - 34 Scheduled render bead
 - 35 Vertical timber batten
 - 36 Scheduled siding
 - 37 Scheduled rainscreen cladding
 - 38 Scheduled ceiling
 - 39 Scheduled luminaire
 - 40 Packer
 - 41 Scheduled floor finish
 - 42 Scheduled metal flashing
 - 43 Scheduled Handrail
 - 44 Stainless steel ventilation grille
 - 45 Scheduled glass fix
 - 46 Scheduled powdercoated aluminum panel
 - 48 Scheduled steel bracket by curtain wall subcon
 - 49 Scheduled windows
 - 50 Scheduled acoustic underlay
 - 51 Scheduled EPDM
 - 52 Silicone sealant
 - 53 Scheduled glass balustrade and supporting channel
 - 54 Scheduled plasterboard tips
 - 55 Dressed timber dresser
 - 56 Scheduled curtain wall
 - 57 Powder coated metal trim
 - 58 Lead flashing
 - 59 Powdercoated aluminum channel/anglebar
 - 60 Scheduled brick
 - 61 Scheduled concrete padstone
 - 62 Scheduled electric motor driven opening glass unit
 - 63 Scheduled rain water drainage system
 - 64 Scheduled roof cladding
 - 65 Scheduled timber support structure
 - 66 Scheduled vapour permeable underlay
 - 67 Scheduled timber roofing battens
 - 68 Scheduled gutter
 - 69 Scheduled insulated metal panel
 - 70 Curtain walling end cap
 - 71 Scheduled air diffuser
 - 72 Scheduled brick slip
 - 73 Scheduled Intercom system panel
 - 74 Knaf Infrasonit and Acoustic Music
 - 75 Knaf Plasterboard Fillets
 - 76 Knaf Sealant
 - 77 Scheduled Knaf StudChannel
 - 78 25 x 20mm Knaf steel angle
 - 79 Knaf Universal slab RS60
 - 80 Knaf Finsfield
 - 81 Continuous band of Knaf Plasterboard Adhesive
 - 82 Knaf Universal Bracket
 - 83 Scheduled Knaf Joint Tape
 - 84 Scheduled Anodised Aluminium Panel
 - 85 Scheduled dressed full length hardwood packer
 - 86 Scheduled timber plug
 - 87 Scheduled timber seal
 - 88 Scheduled steel railing
 - 89 Scheduled glass panel shoe
 - 91 Scheduled pre-cast stair
 - 92 Scheduled entrance mat
 - 93 Scheduled stainless steel trim to plasterboard
 - 94 Painted roof box
 - 95 Scheduled aluminum support frame
 - 96 Scheduled trompignon
 - 97 Scheduled ballast
 - 98 Scheduled tiling
 - 99 Scheduled floor edge trim
 - 100 Scheduled timber batten
 - 101 Scheduled timber cladding
 - 102 Scheduled cladding
 - 103 Scheduled lintel
 - 104 Scheduled 50x50 Steel Ie
 - 105 Scheduled bedding adhesive
 - 106 Beam and Block Structure
 - 107 Scheduled Mortar
 - 108 Movement joint
 - 109 Scheduled Sls Membrane
 - 110 Scheduled concrete tanking fillet
 - 111 Scheduled external paving
 - 112 Scheduled mastic
 - 113 Scheduled Neoprene
 - 114 Scheduled Timber Joists
 - 115 Scheduled Timber
 - 116 Scheduled Noising
 - 117 Scheduled Sillinger
 - 118 Scheduled Handrail
 - 119 Scheduled Underlay

JOHN McASLAN + PARTNERS

7-9 William Road
London NW1 3ER
T +44 (0)20 7313 6000
F +44 (0)20 7313 6001
www.mcaslan.co.uk

Architect
Landscape



Heal's Tottenham Court Road

Proposed Enclosed Bridge Detail

Scale At A1:	1:20	Job Number:	1262
Date:	18/09/2013	Drawing:	JL
Drawing Status:	Planning	Checked:	EG
Drawing Number:	1262-G252-D-AL-051	Revision:	G