




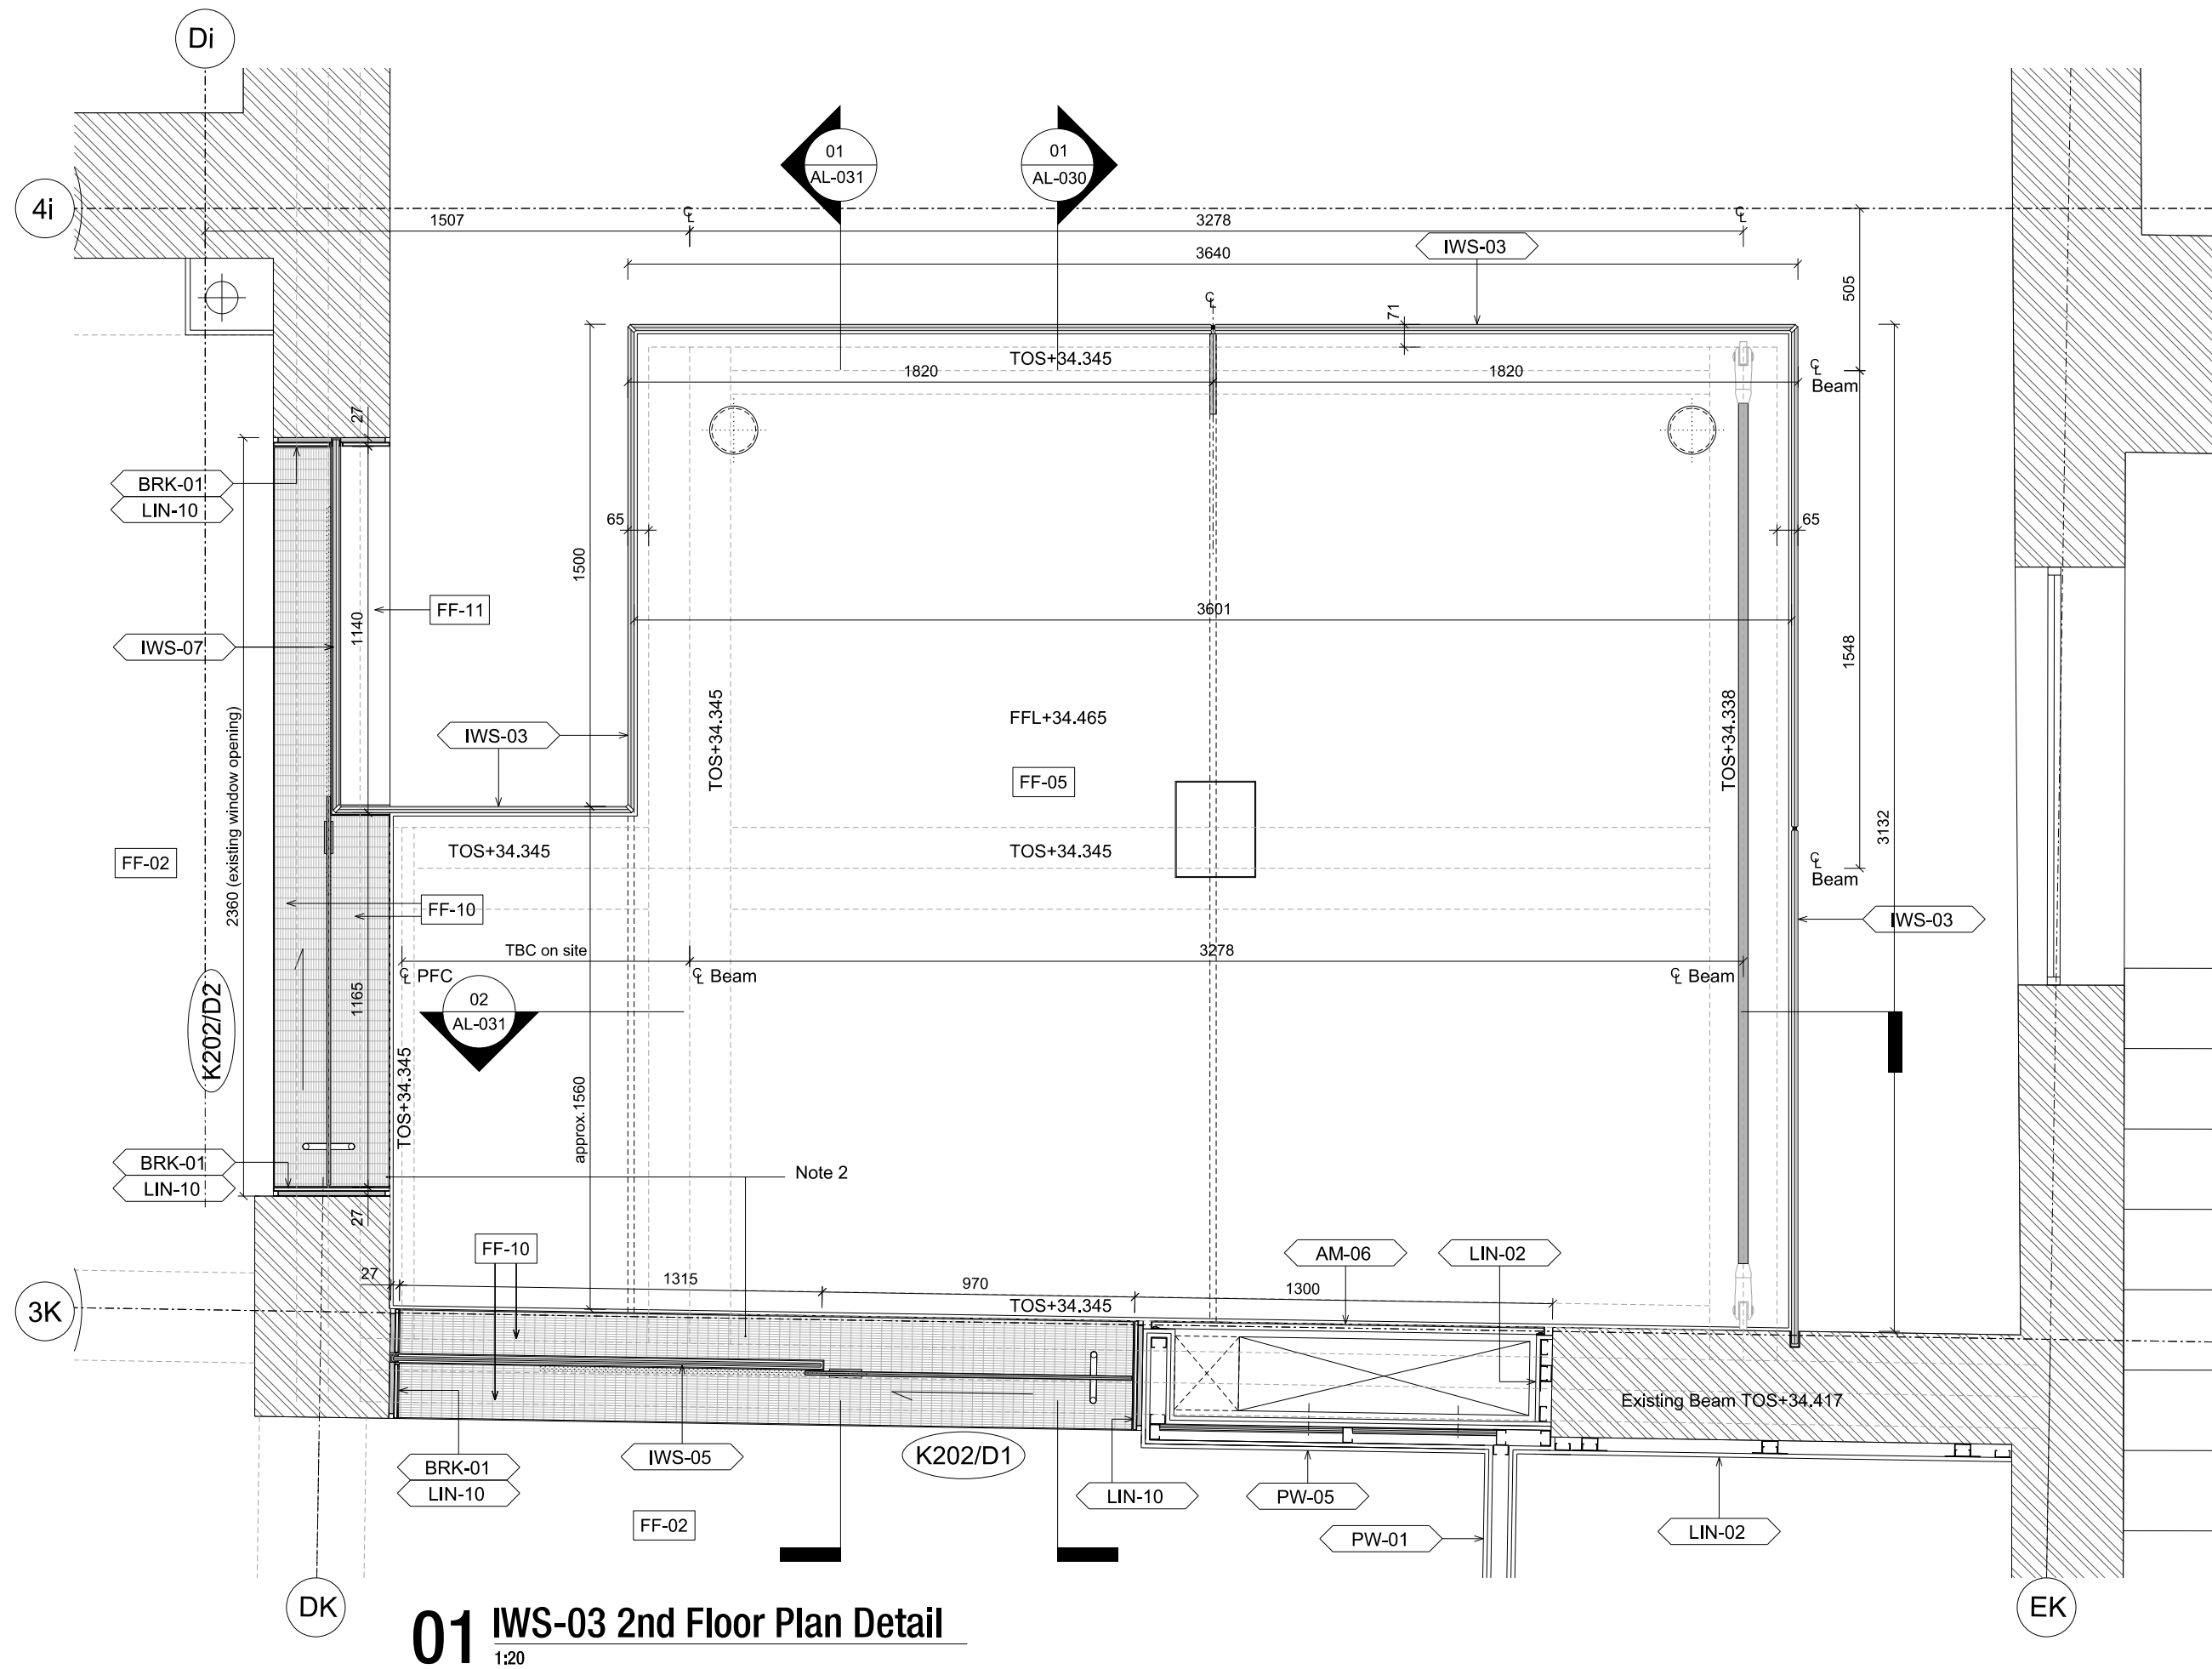


01 IWS-03 2nd Floor Plan Detail

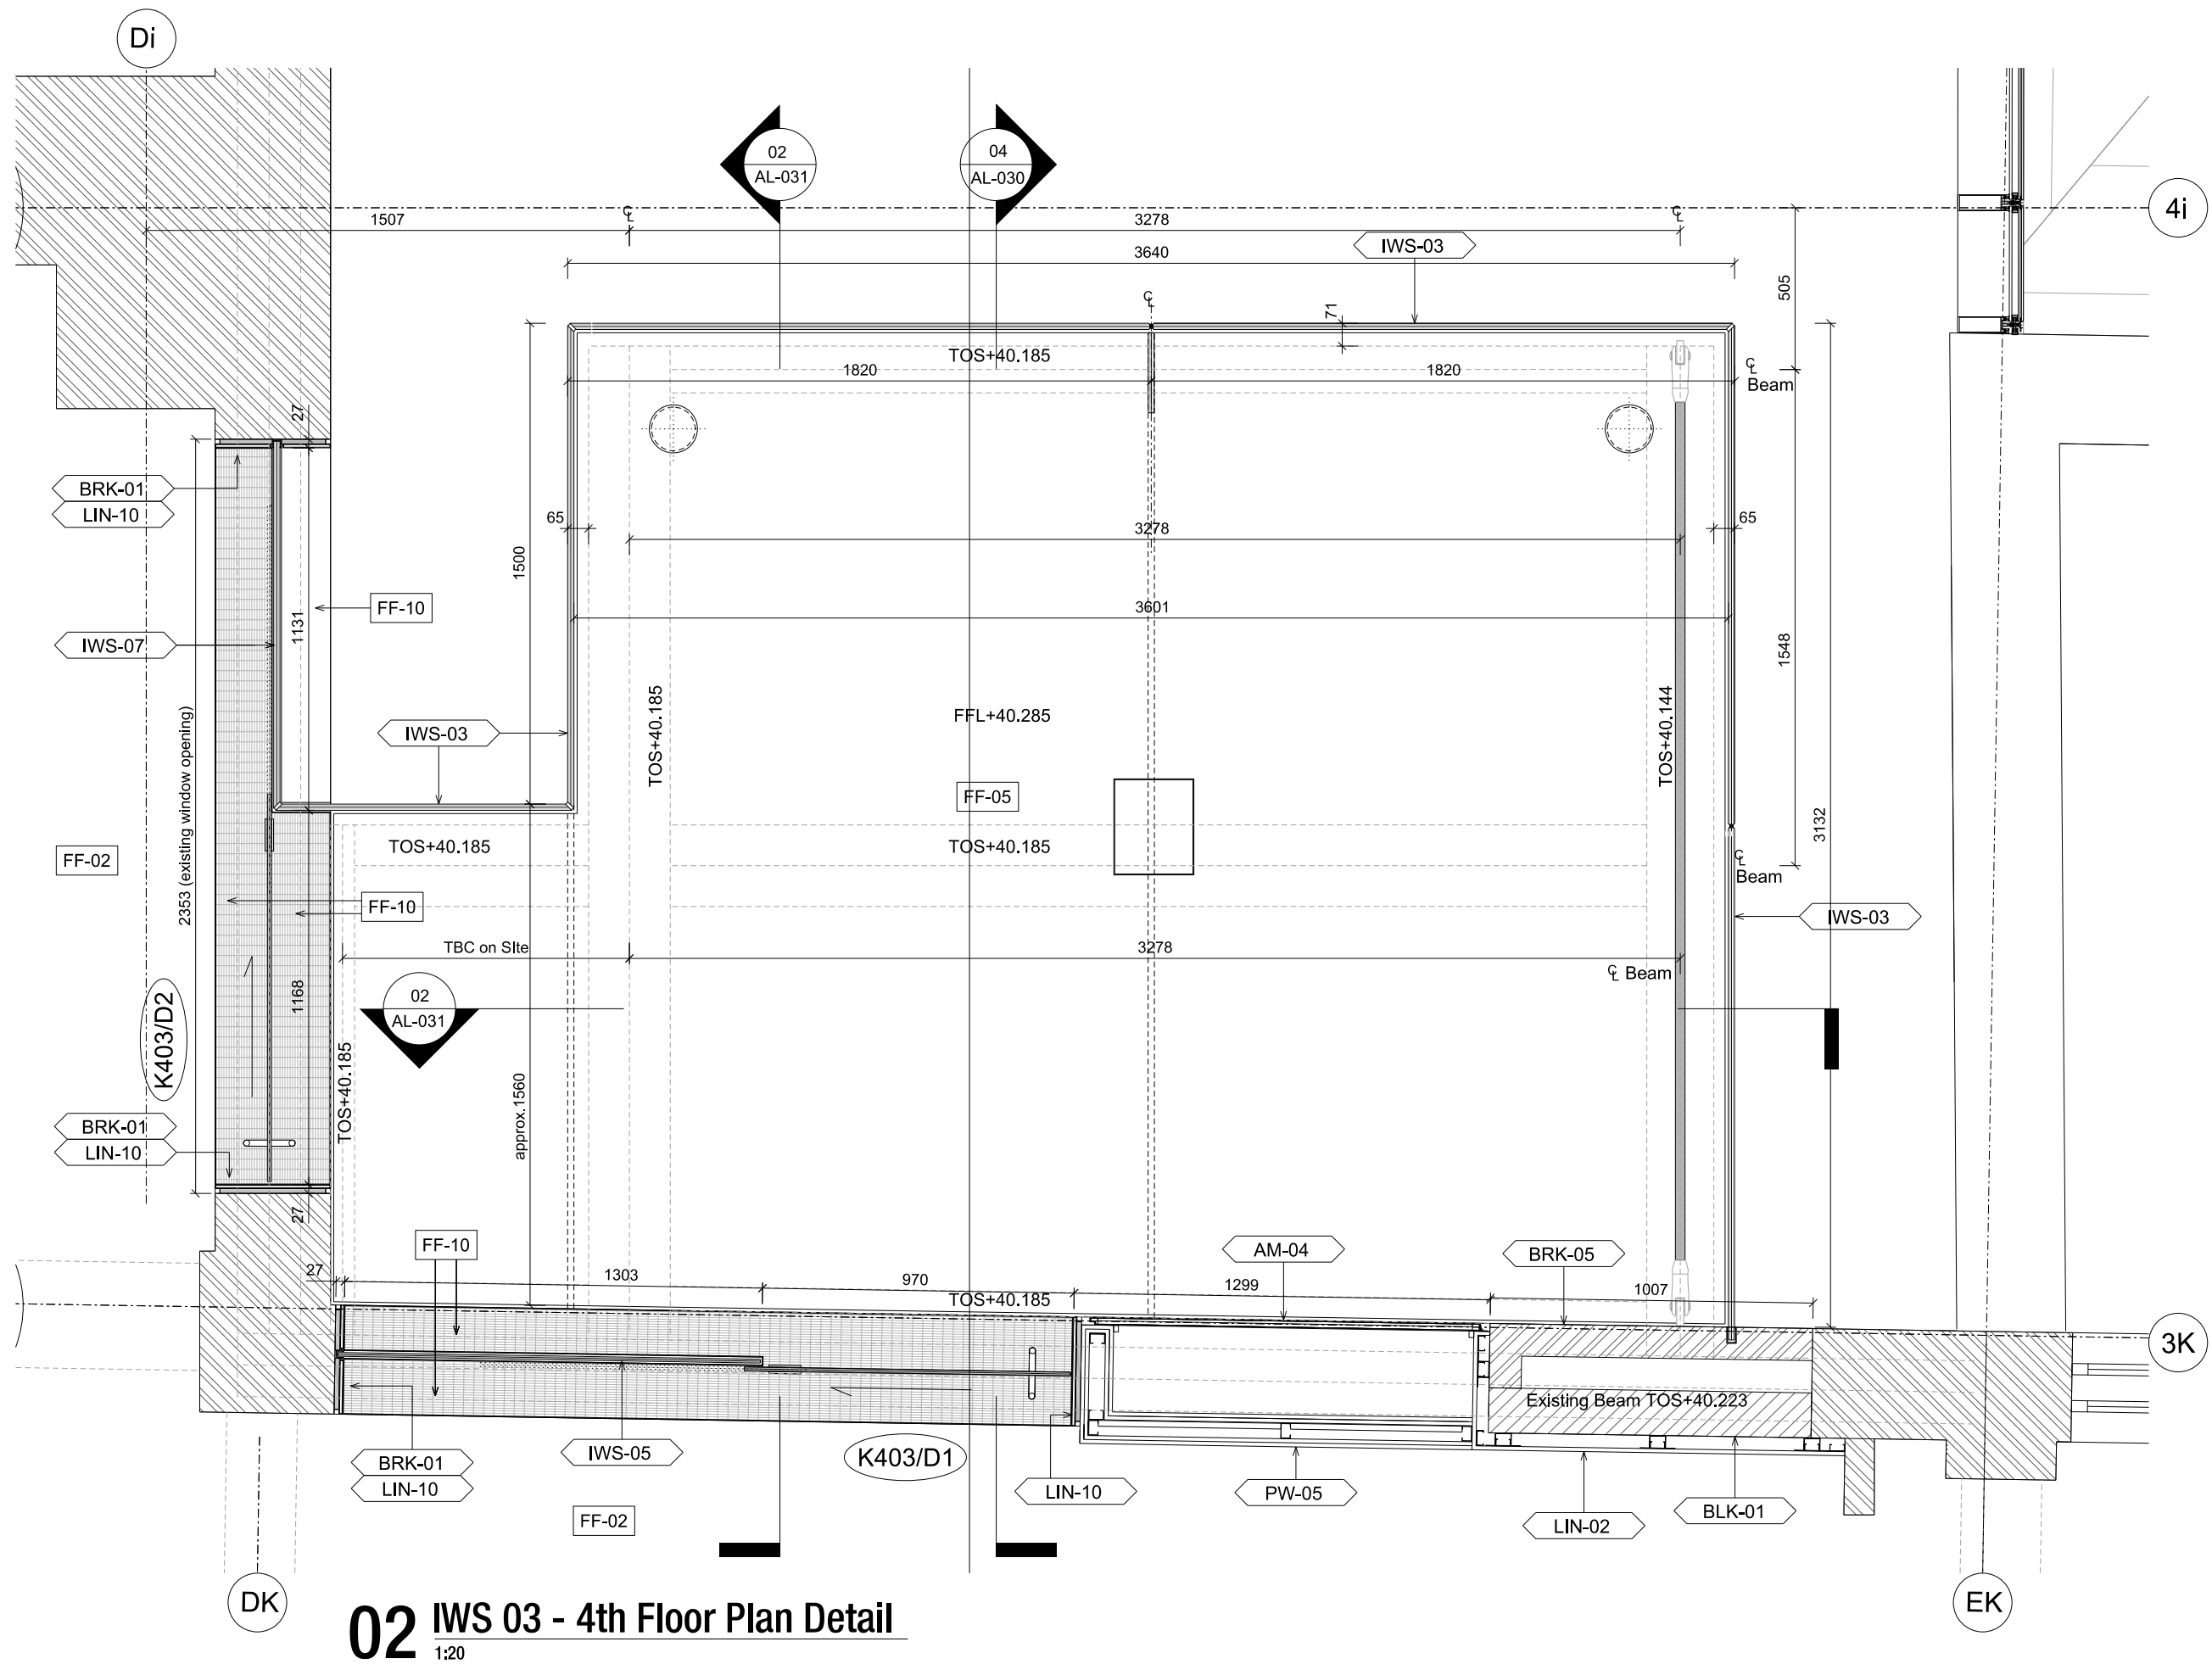

02 IWS 03 - 4th Floor Plan Detail

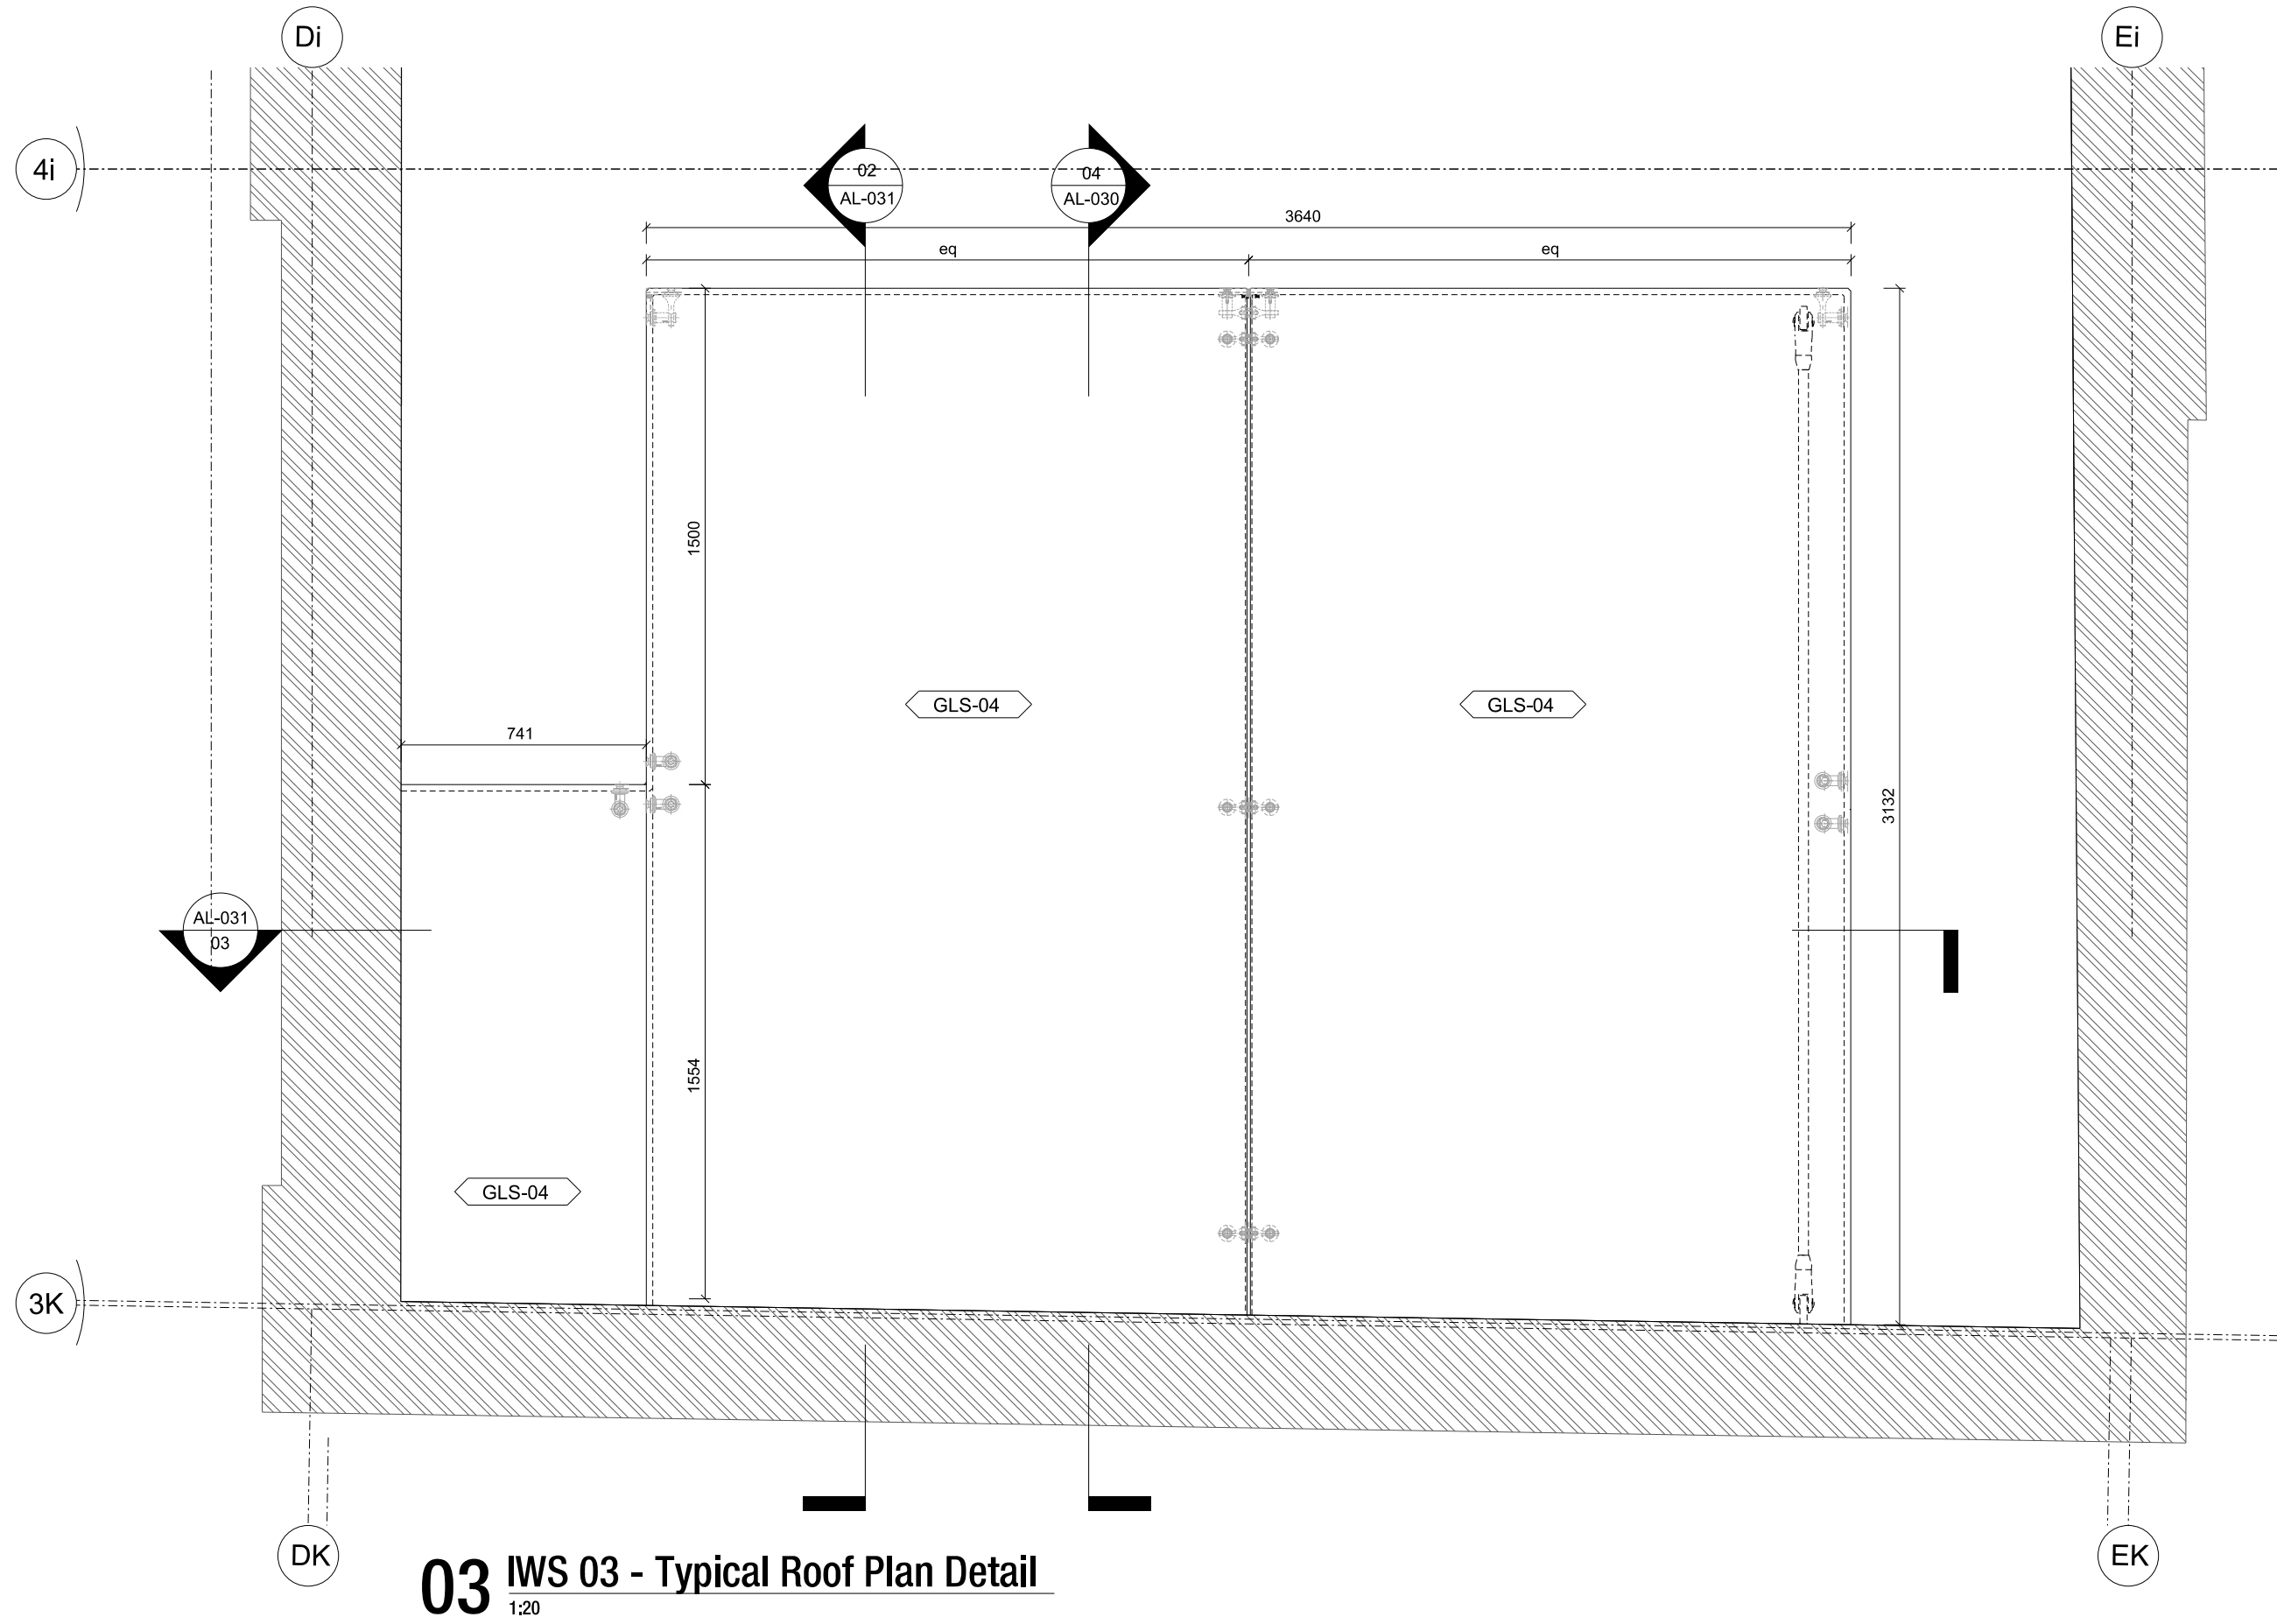

03 IWS 03 - Typical Roof Plan Detail

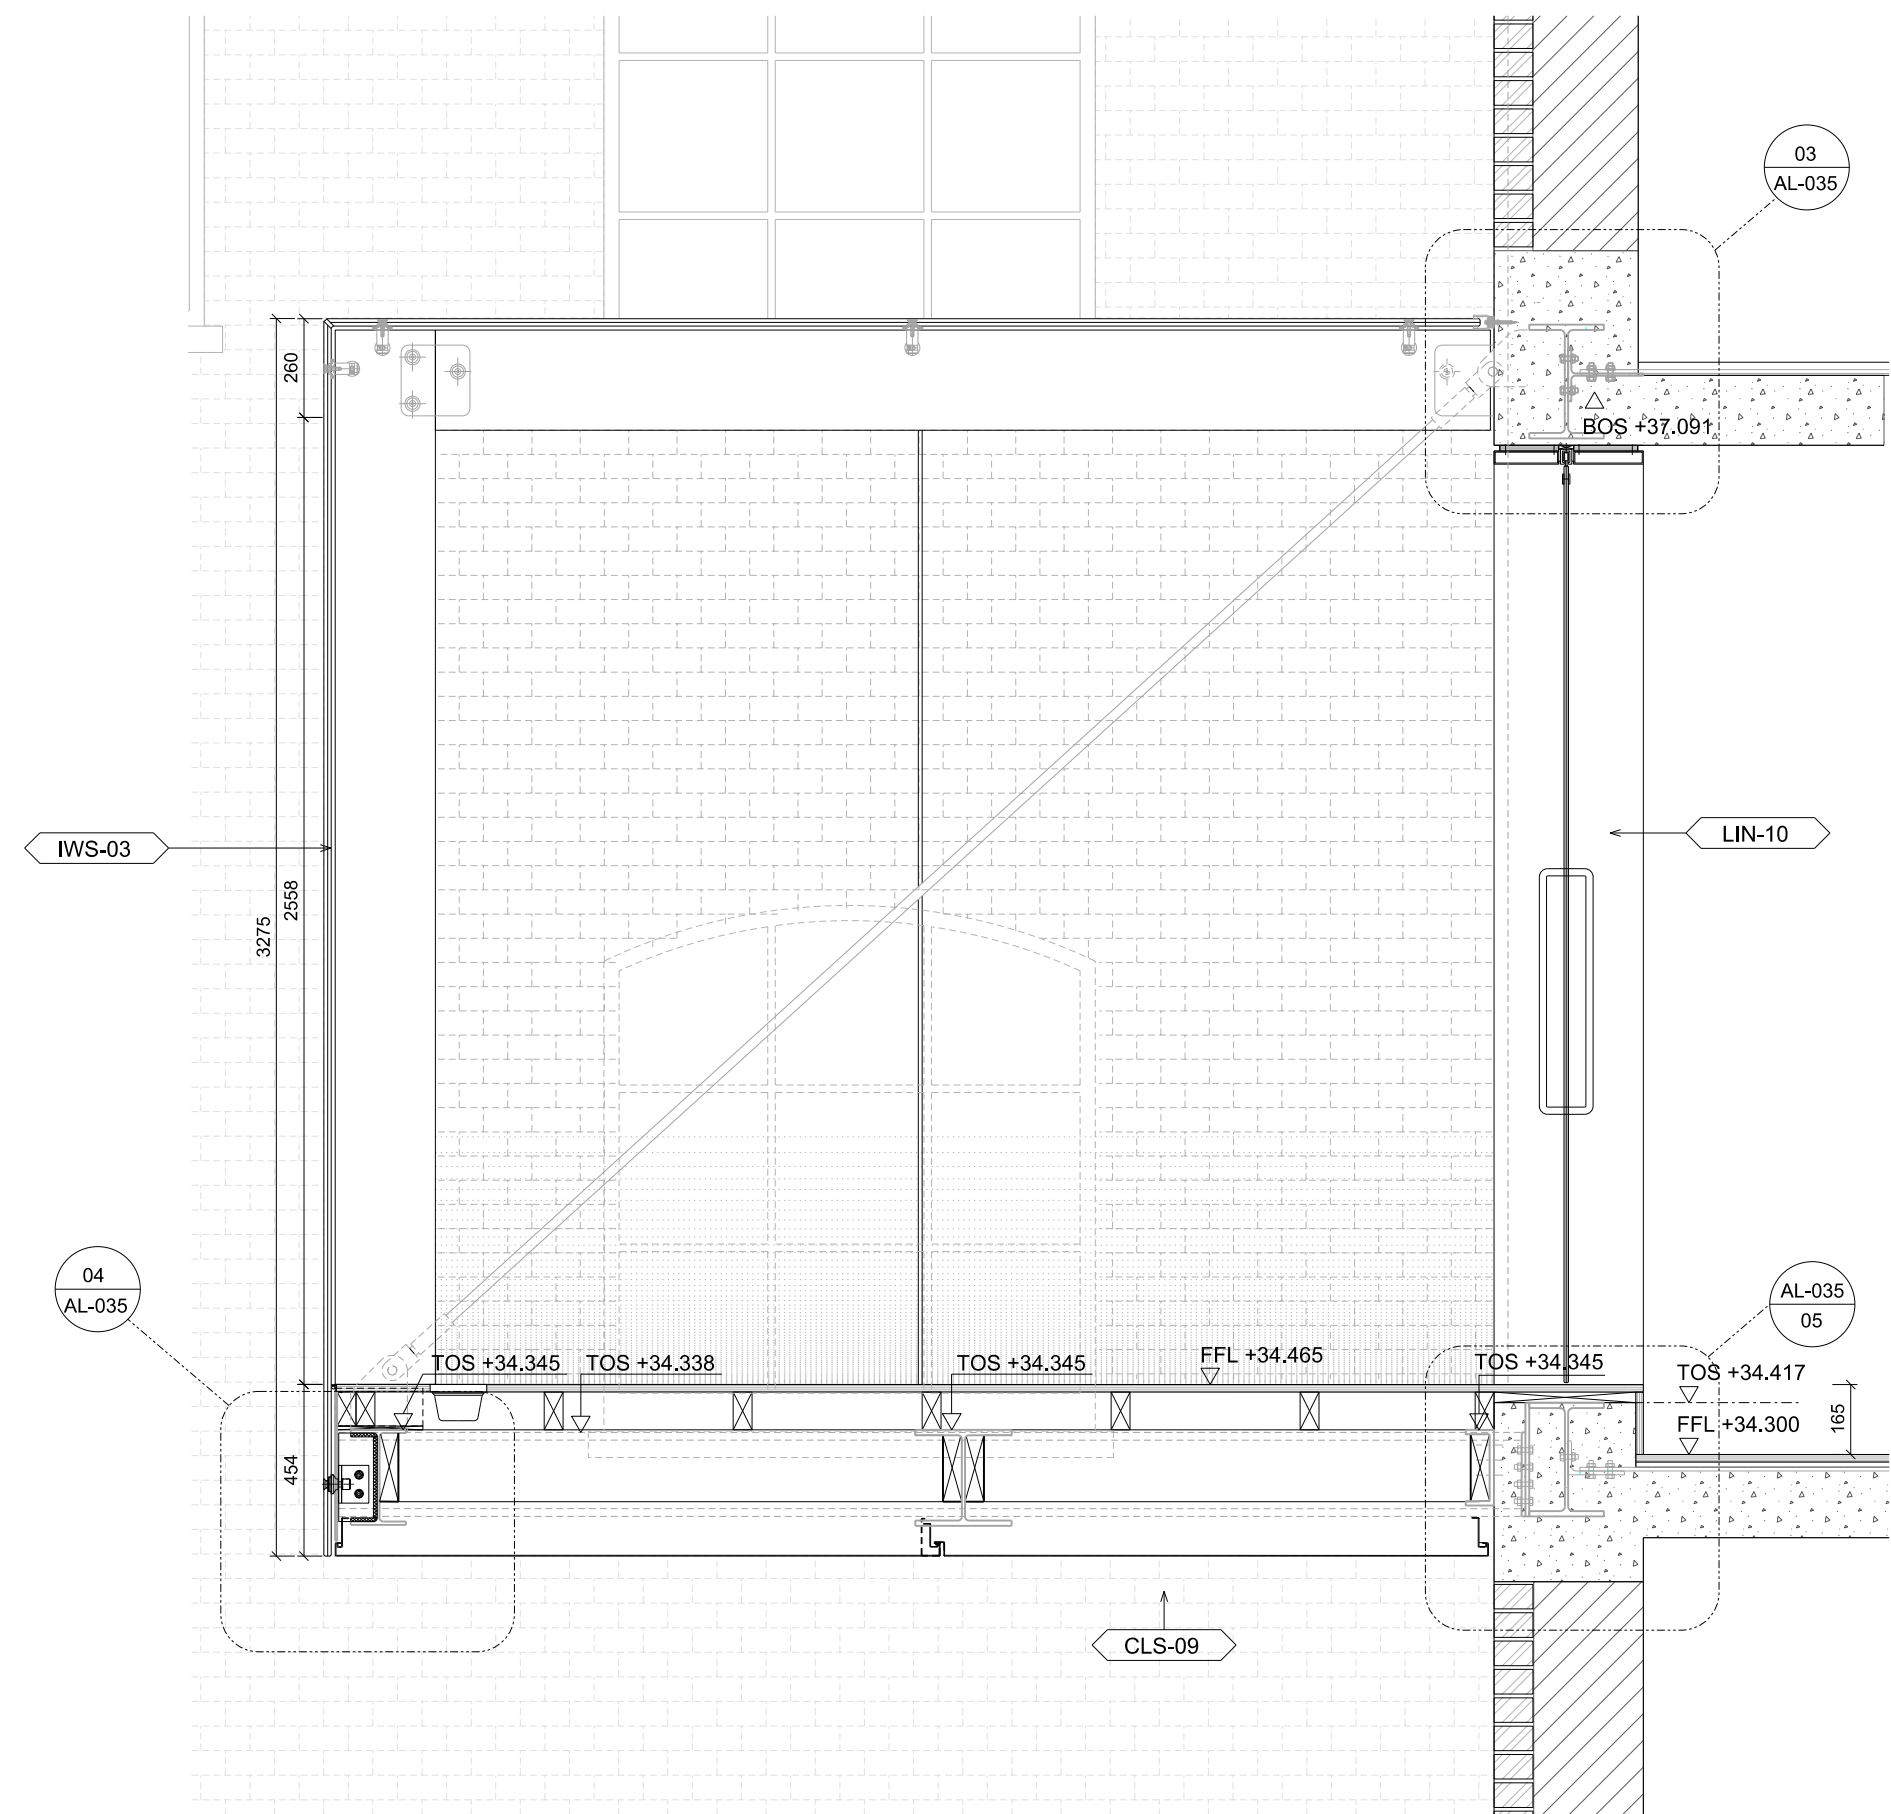

04 IWS - 03 2nd Floor Section Detail

Notes

The survey / existing base information is based entirely on DB Systems Survey drawings (10-034-FP-0, 10-034-FP-1, 10-034-FP-2, 10-034-FP-3, 10-034-FP-4, 10-034-FP-5, 10-034-FP-6, 10-034-FP-7, 10-034-FP-8, 10-034-SEC-1, 10-034-SEC-2, 10-034-SEC-3, 10-034-SEC-4, 10-034-SEC-5, 10-034-SEC-6, 10-034-SEC-7, 10-034-SEC-8, 10-034-EL-AM, 10-034-EL-TCR, 10-034-EL-TP) received in October 2010 and Ordnance Survey Data.

John McAslan + Partners therefore accept no liability for the accuracy of this information or its use. All consultants / contractors / sub-contractors should take into account discrepancies that could exist with the base survey data and verify key dimensions on site. Any errors or discrepancies within this drawing are the sole liability of DB Surveys Ltd and should be reported directly to DB Surveys Ltd (01908 584695).

Rev	Date	Description	Drawn	Checked
00	25.04.2012	Preliminary Issue	LK	JMP
01	25.05.2012	Stage D	LK	JMP
A	22.08.2012	Stage E	LK	JMP
B	21.01.2013	Stage F	KF	GF
C	25.02.2013	Stage F	KF	GF
D	20.03.2013	Stage F	KF	GF
E	28.05.2013	Construction	LD	GF
F	29.05.2013	Construction	LD	GF
G	31.05.2013	Construction	LD	GF
H	12.09.2013	Construction	JL	EG
I	18.09.2013	Planning	JL	EG

JOHN McASLAN + PARTNERS

7-9 William Road
London NW1 3ER
T +44 (0)20 7313 6000
F +44 (0)20 7313 6001
www.mcaslan.co.uk



Heal's Tottenham Court Road

Proposed Meeting Box Detail - Levels 2 & 4

Scale At A1:	1:20	Job Number:	1262
Date:	18.09.2013	Drawing:	JL
Drawing Status:	Planning	Checked:	EG
Drawing Number:	1262-G252-D-AL-030	Revision:	I