


EXISTING FRONT ELEVATION



EXISTING SIDE ELEVATION

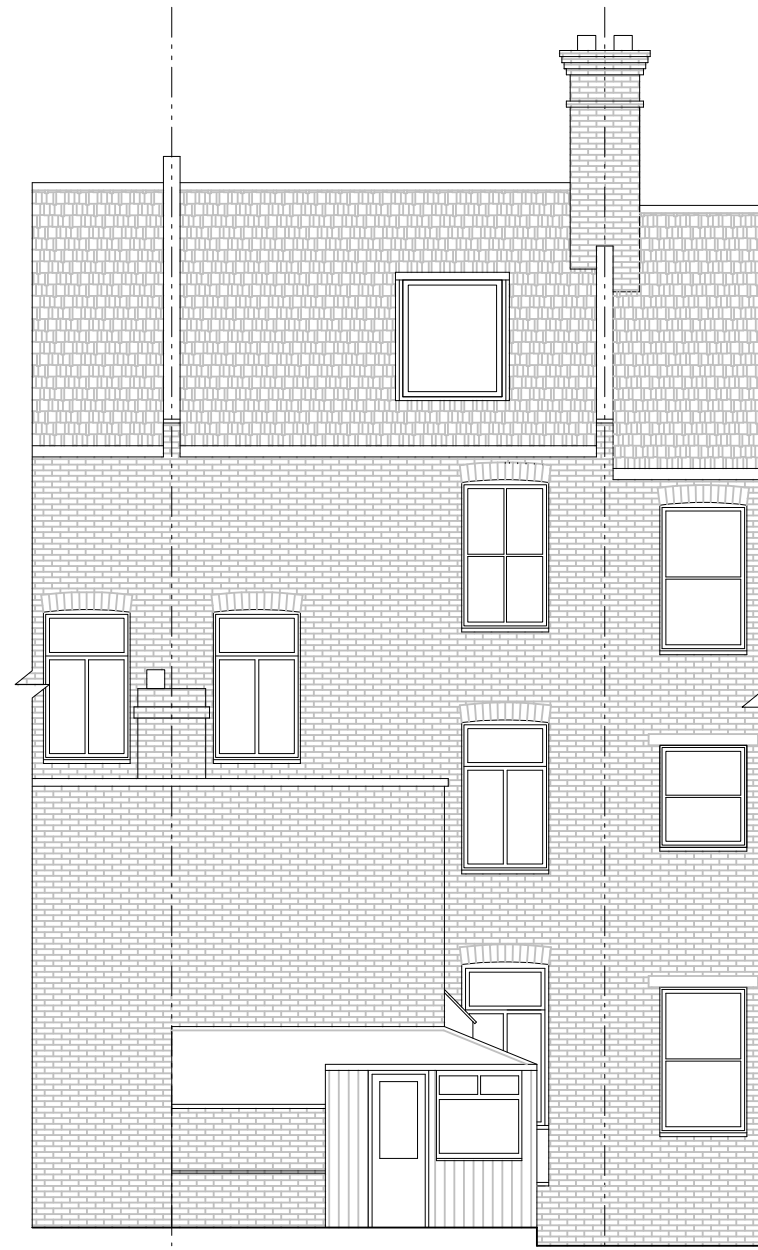


EXISTING REAR ELEVATION





(c) UKMap Copyright, The GeoInformation Group 2013 Licence No. LANDMLON100003121118


EXISTING BLOCK PLAN 1:500

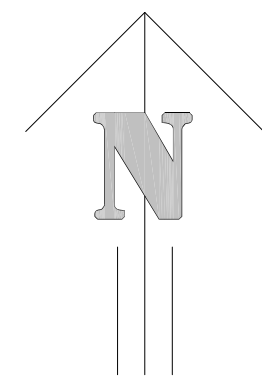


EXISTING LOCATION PLAN 1:1250

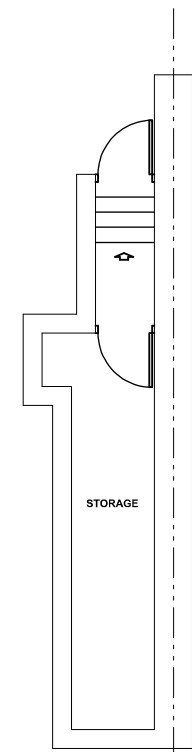 


EXISTING BASEMENT PLAN

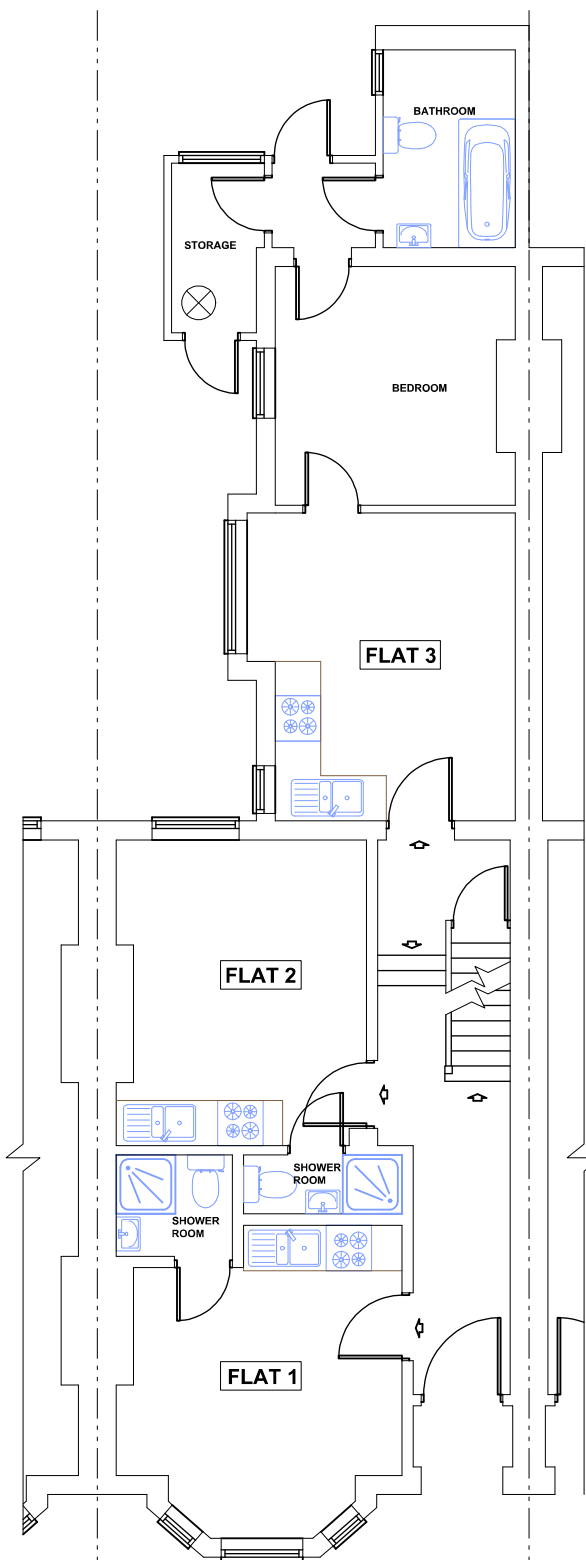


EXISTING GROUND FLOOR PLAN

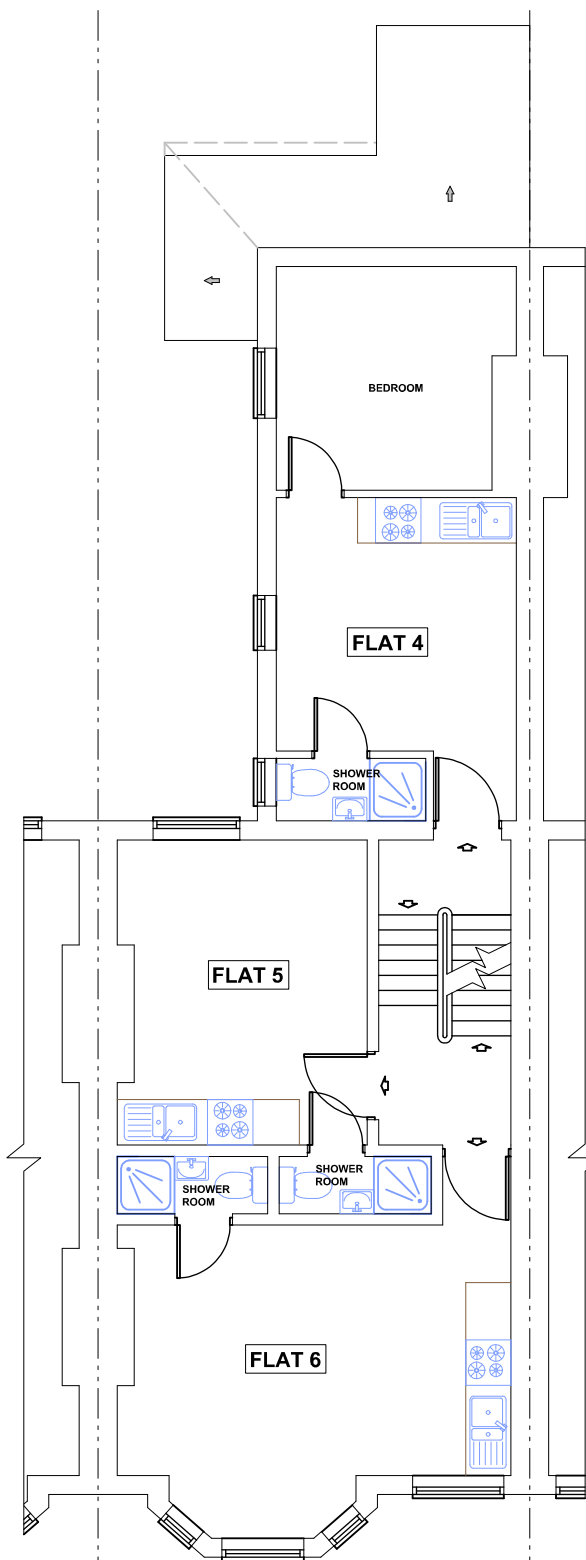

EXISTING FIRST FLOOR PLAN

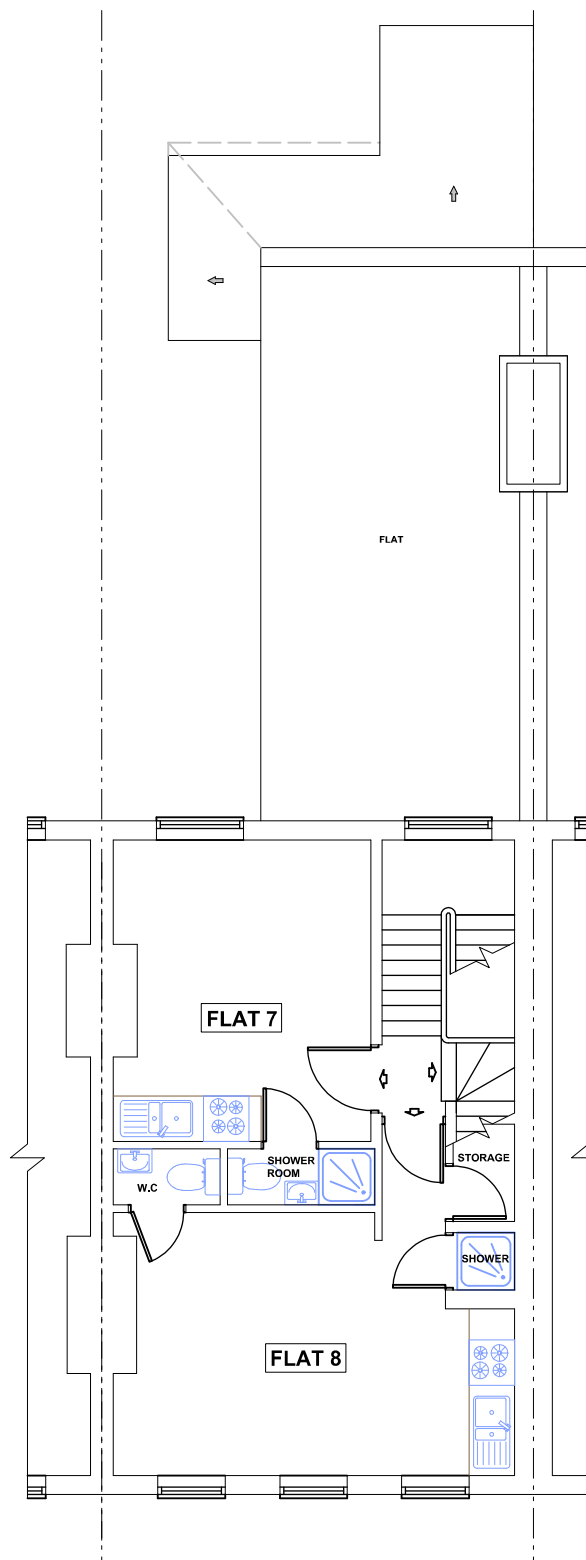

EXISTING SECOND FLOOR PLAN

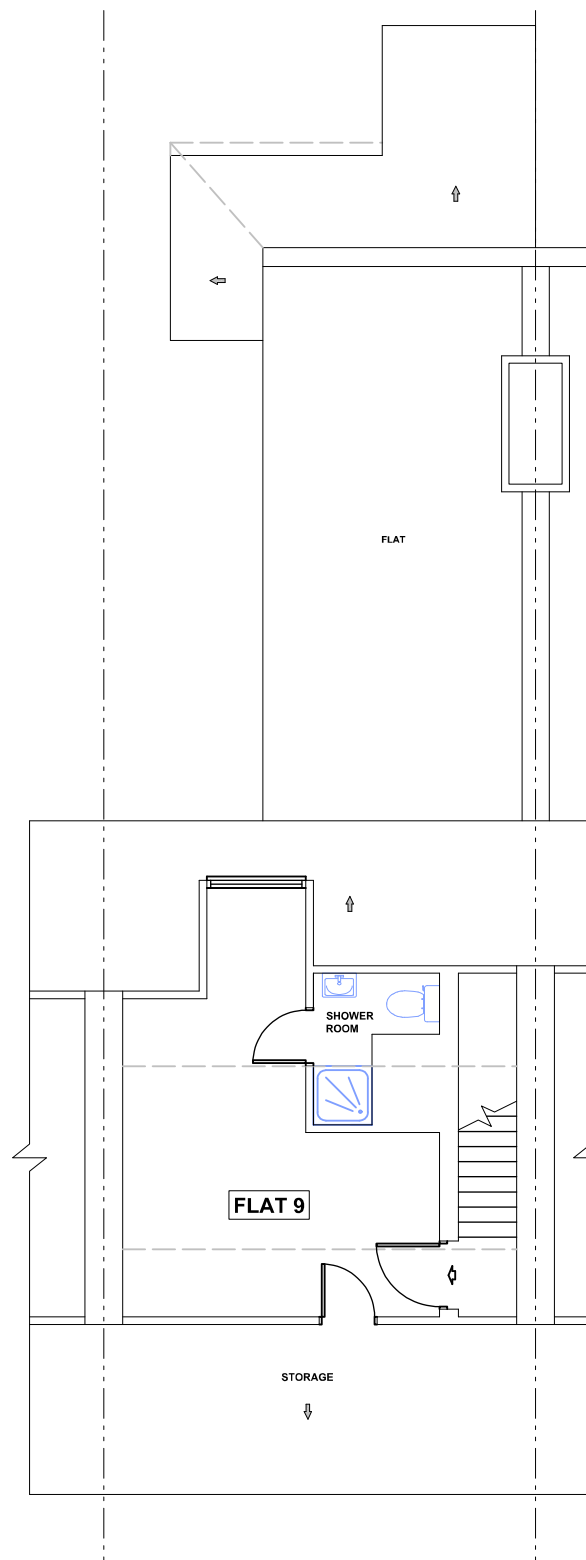

EXISTING THIRD FLOOR PLAN

Revision	Description	Date

**TOWN AND COUNTRY PLANNING LTD**  
(020) 8441 4947  
13 Evelyn Road, Cockfosters, Hertfordshire EN4 9JT  
e-mail: martin@tcpltd.net

Project \_\_\_\_\_

Mazenod Ave 6  
NW6 4LR  
London

Client \_\_\_\_\_

PME Ltd

Existing Plans & Elevations \_\_\_\_\_

Drawing No. \_\_\_\_\_

2012/0784

Scale 1:50, 1:100 Drawn By: M.P.M

Checked Y Date 23 May 2013

**IMPORTANT NOTICE**  
© Copyright. Drawing to be used in conjunction with specification and structural engineers notes. Figured dimensions only are to be used. All dimensions to be checked on site prior to commencement of work. Differences between drawings, and between drawings and specification or structural engineers details to be referred immediately to Town and Country Planning Ltd. Work should only be undertaken from local authority approved drawings. Commencement of any work on site prior to gaining the necessary planning and or building control approvals is entirely at client's own risk.