


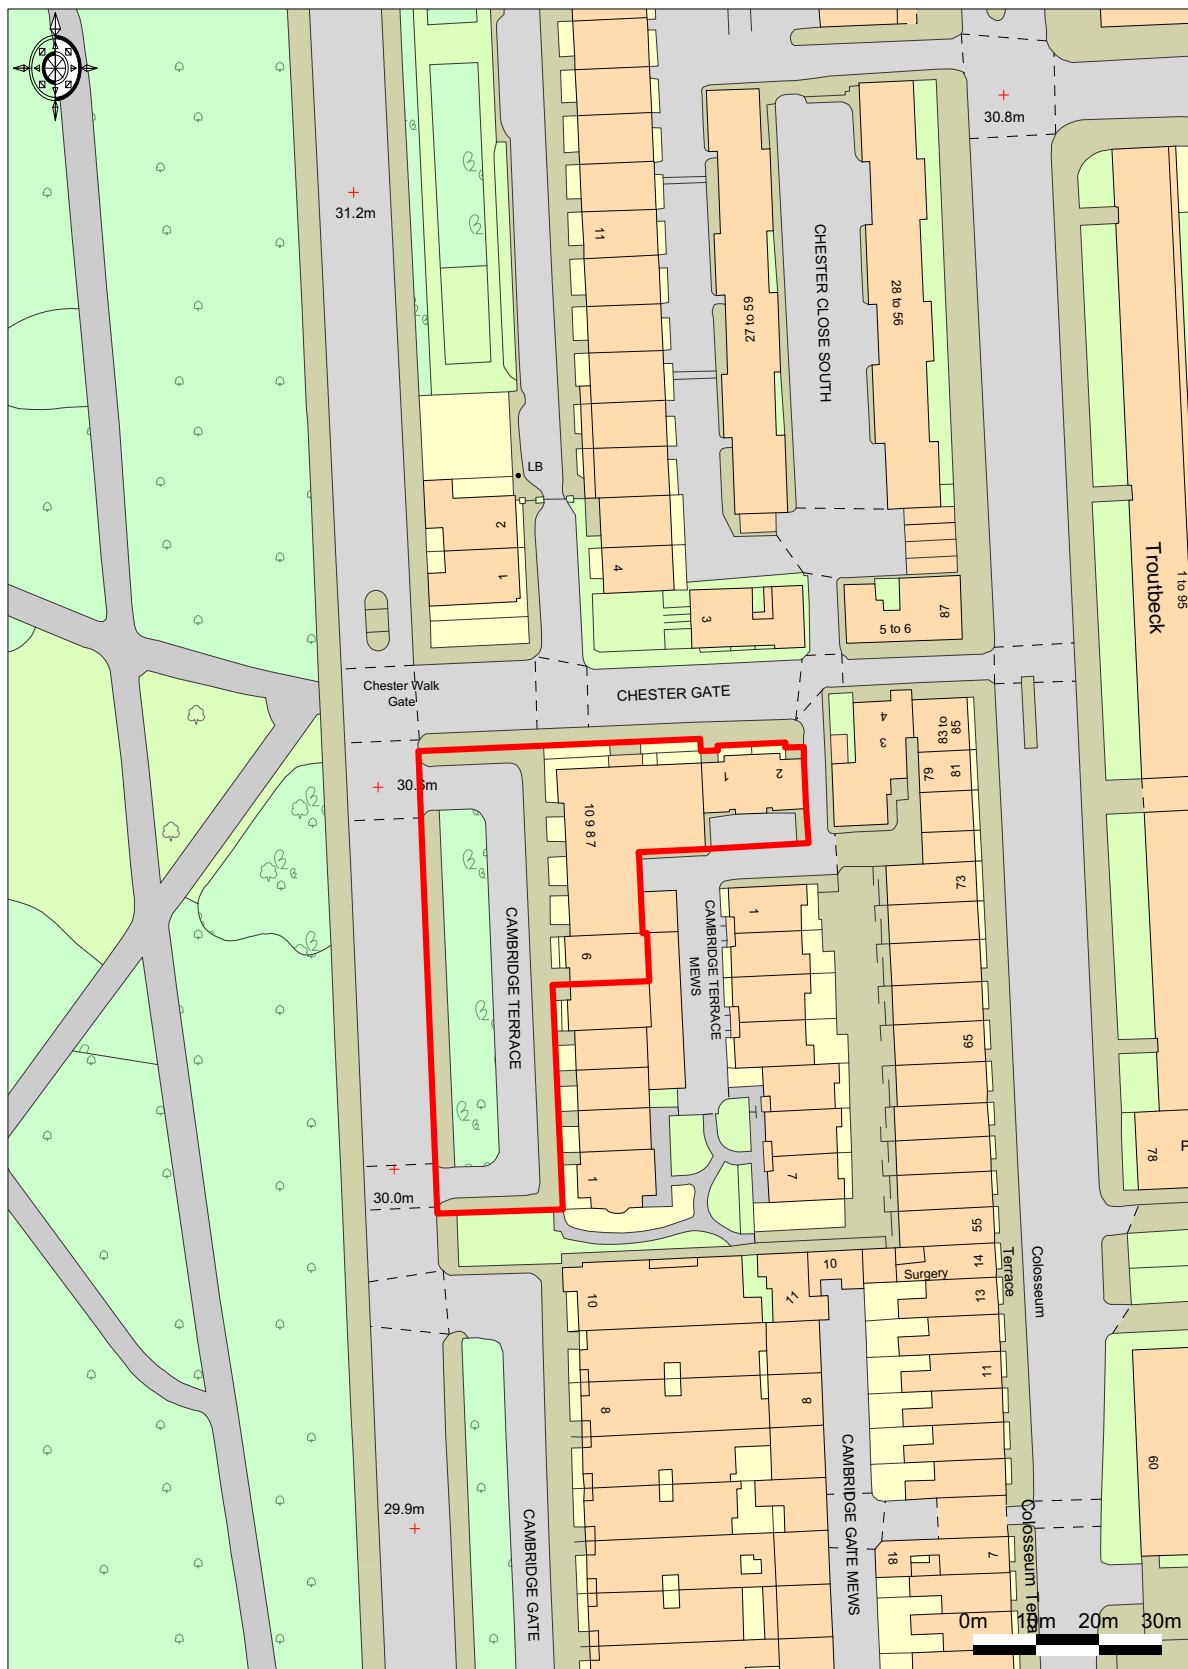

SITE PLAN :
6-10 CAMBRIDGE TERRACE & 1-2 CHESTER GATE,
LONDON W1

Date : June 2009

Scale 1:1250

North 

**MONTAGU
EVANS**
CHARTERED SURVEYORS

Clarges House,
6-12 Clarges Street, London W1J 8DH
Tel : 020-7493 4002 Fax : 020-7312 7548
www.montagu-evans.co.uk