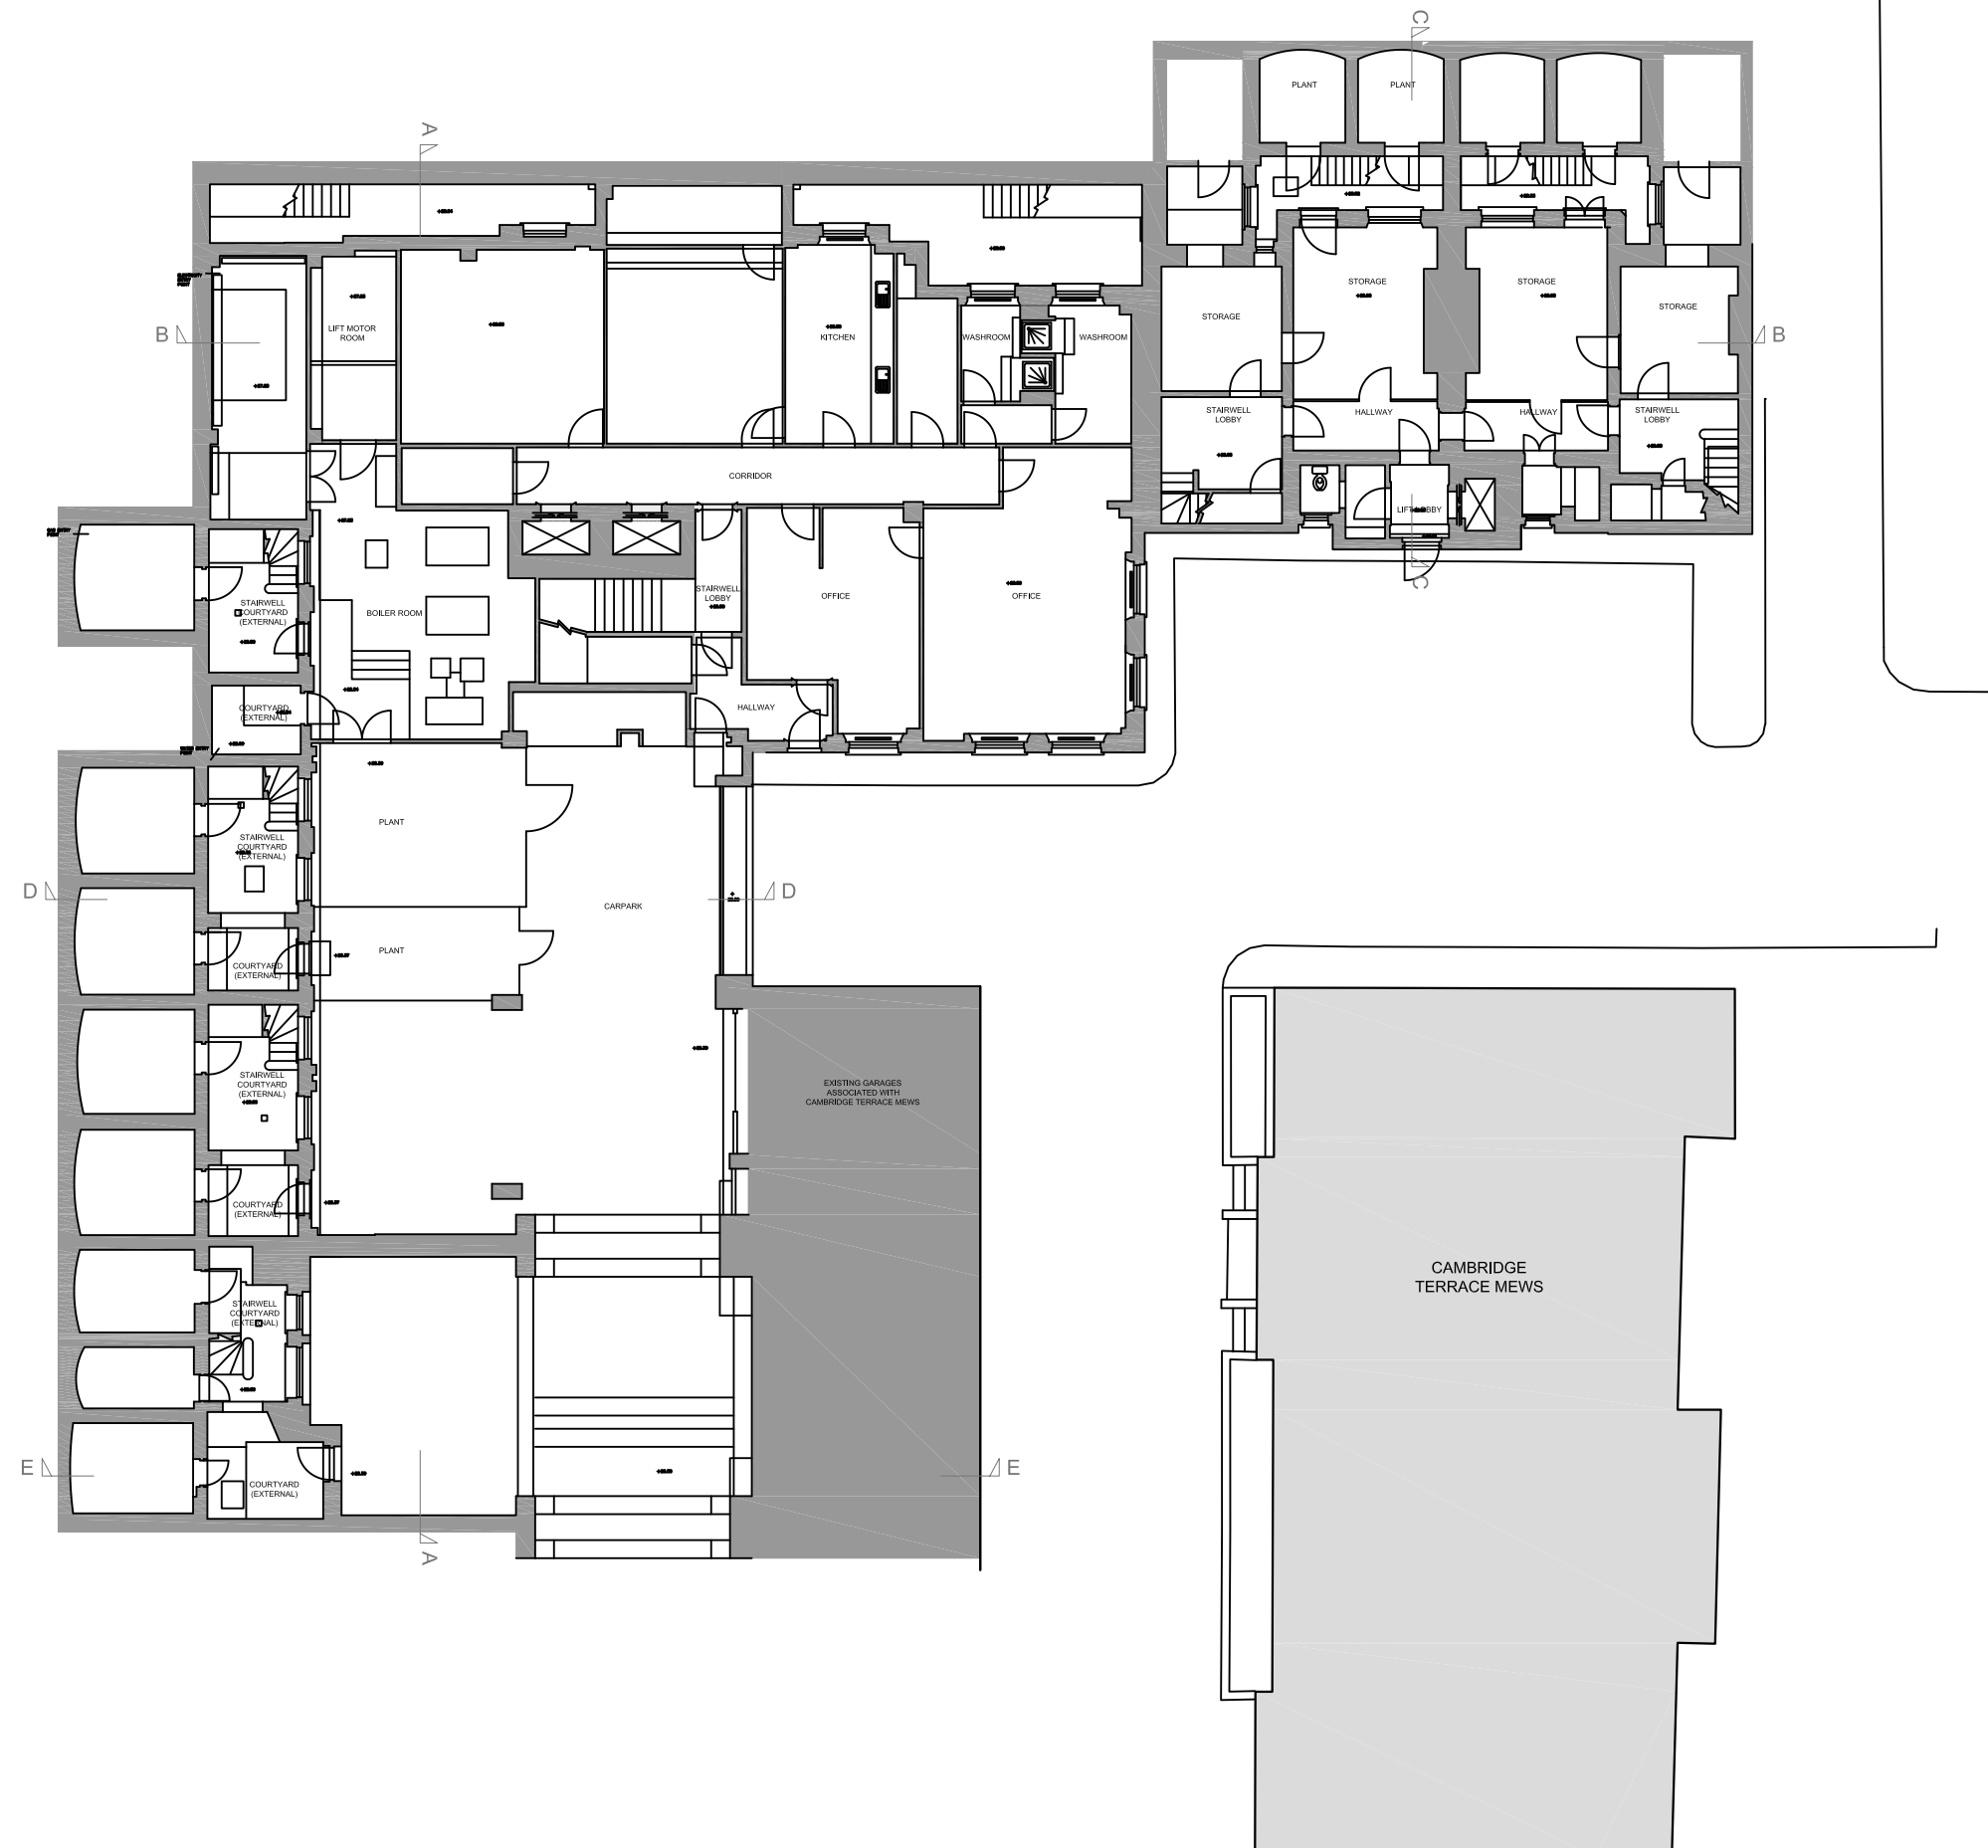


DO NOT SCALE OFF THIS DRAWING.  
REPORT ALL ERRORS AND  
DISCREPANCIES TO THE  
ARCHITECT PROMPTLY.

[illegible]

No	DATE	BY	COMMENTS
REVISION NOTES			

## PLANNING

CLIENT:	Cambridge Terrace developments Ltd.
JOB:	6-10 Cambridge Terrace & 1-2 Chester Gate Regents Park London NW1

DRAWING TITLE:  
**EXISTING PLANS**  
LOWER GROUND FLOOR

SCALE: 1:200 @ A3	DATE: Nov 2008	DRAWN BY:
----------------------	-------------------	-----------

**MOXLEY ARCHITECTS LTD.**  
47 Clapham High Street, London SW4 7TL  
Tel: 020 7720 8968  
Fax: 020 7627 2533  
info@moxley.co.uk

DRAWING NO:	
639-2.010	
FILE:	



No	DATE	BY	COMMENTS
----	------	----	----------

CLIENT: Cambridge Terrace developments Ltd.

DRAWING TITLE:  
**EXISTING PLANS**

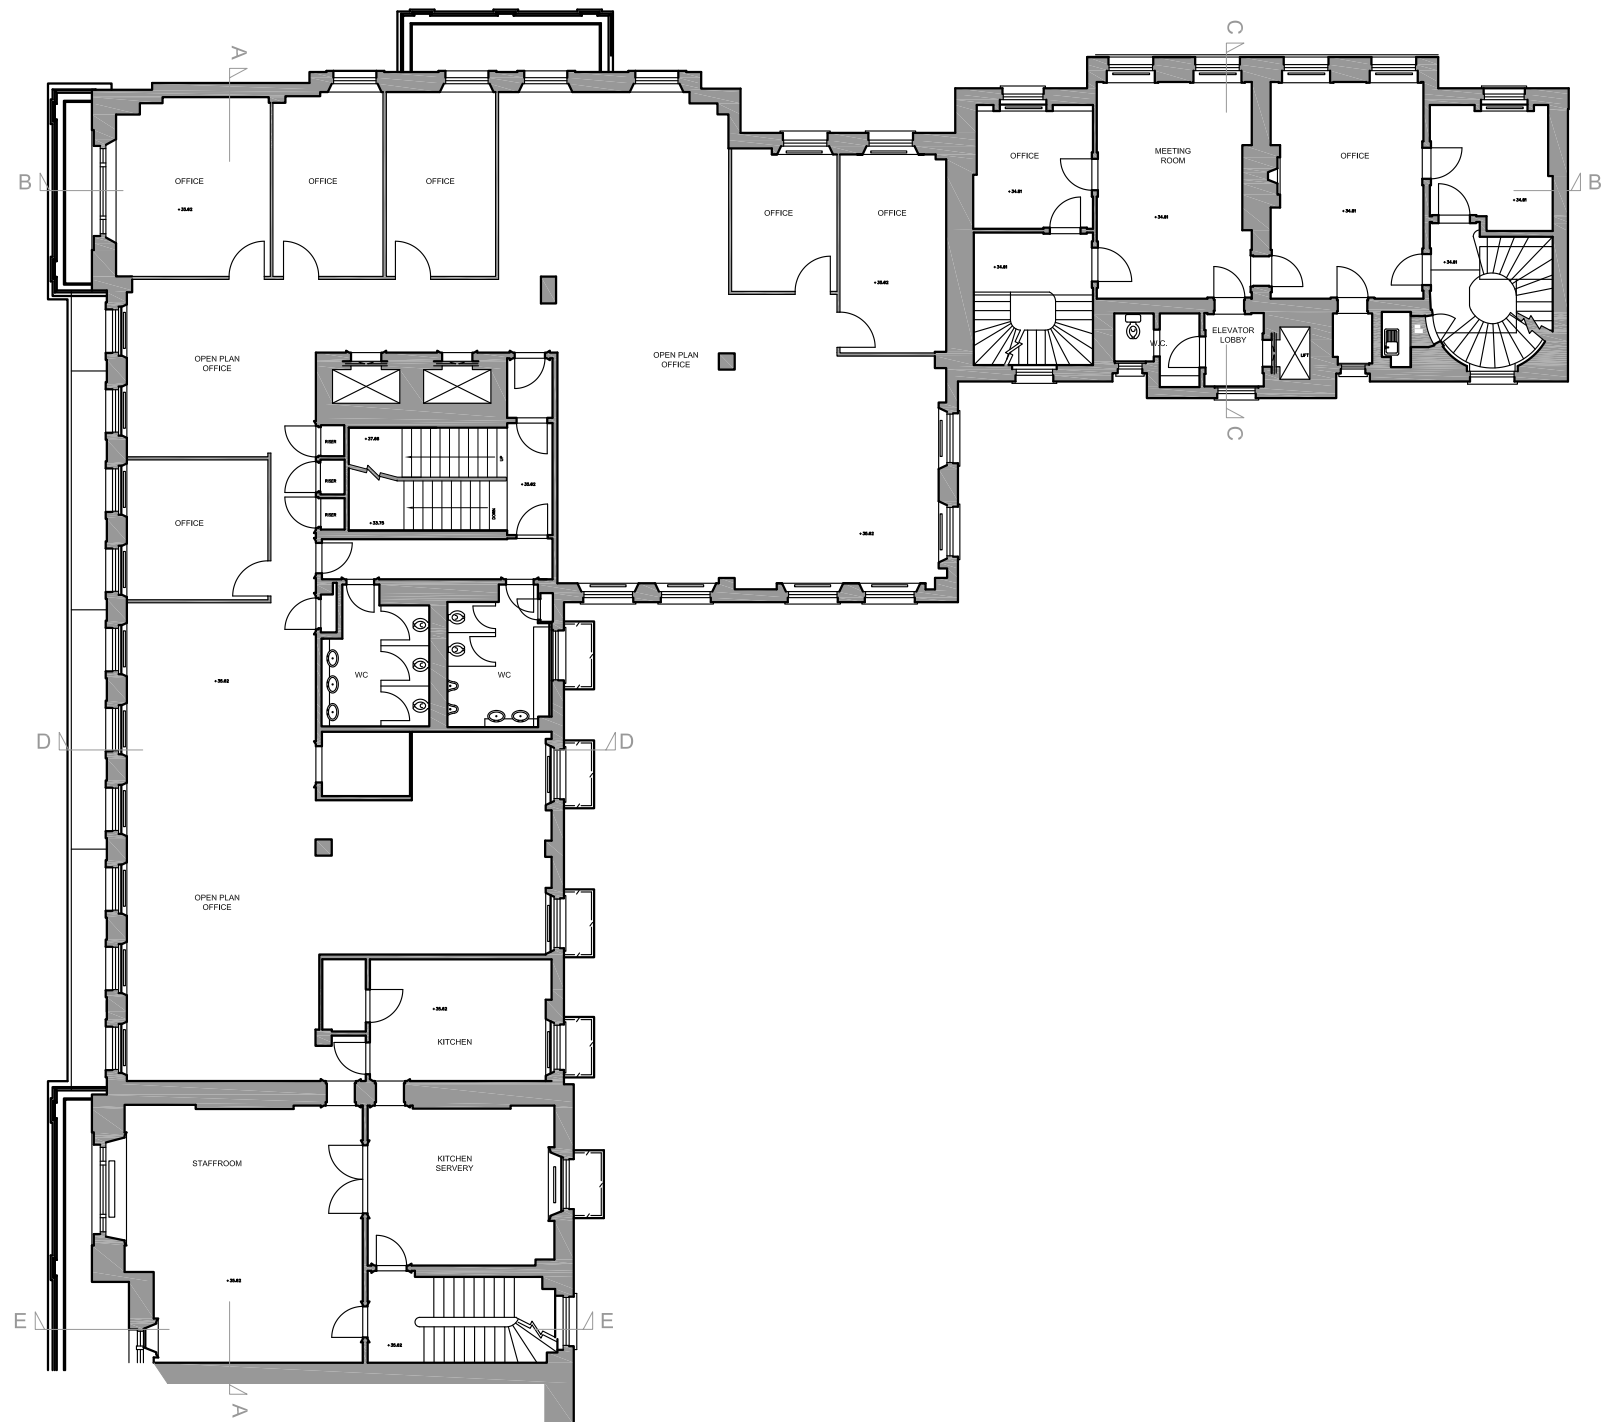
GROUND FLOOR

SCALE: 1:200 @ A3	DATE: Nov 2008	DRAWN BY:
----------------------	-------------------	-----------

**MOXLEY ARCHITECTS LTD.**  
47 Clapham High Street, London SW4 7TL  
Tel: 020 7720 8968  
Fax: 020 7627 2533  
info@moxley.co.uk

DRAWING NO:  
**639-2.011**

DO NOT SCALE OFF THIS DRAWING.  
REPORT ALL ERRORS AND  
DISCREPANCIES TO THE  
ARCHITECT PROMPTLY.

[illegible]

No	DATE	BY	COMMENTS
----	------	----	----------

## PLANNING

CLIENT: Cambridge Terrace developments Ltd.

JOB:  
6-10 Cambridge Terrace &  
1-2 Chester Gate  
Regents Park  
London NW1

DRAWING TITLE:  
**EXISTING PLANS**

FIRST FLOOR

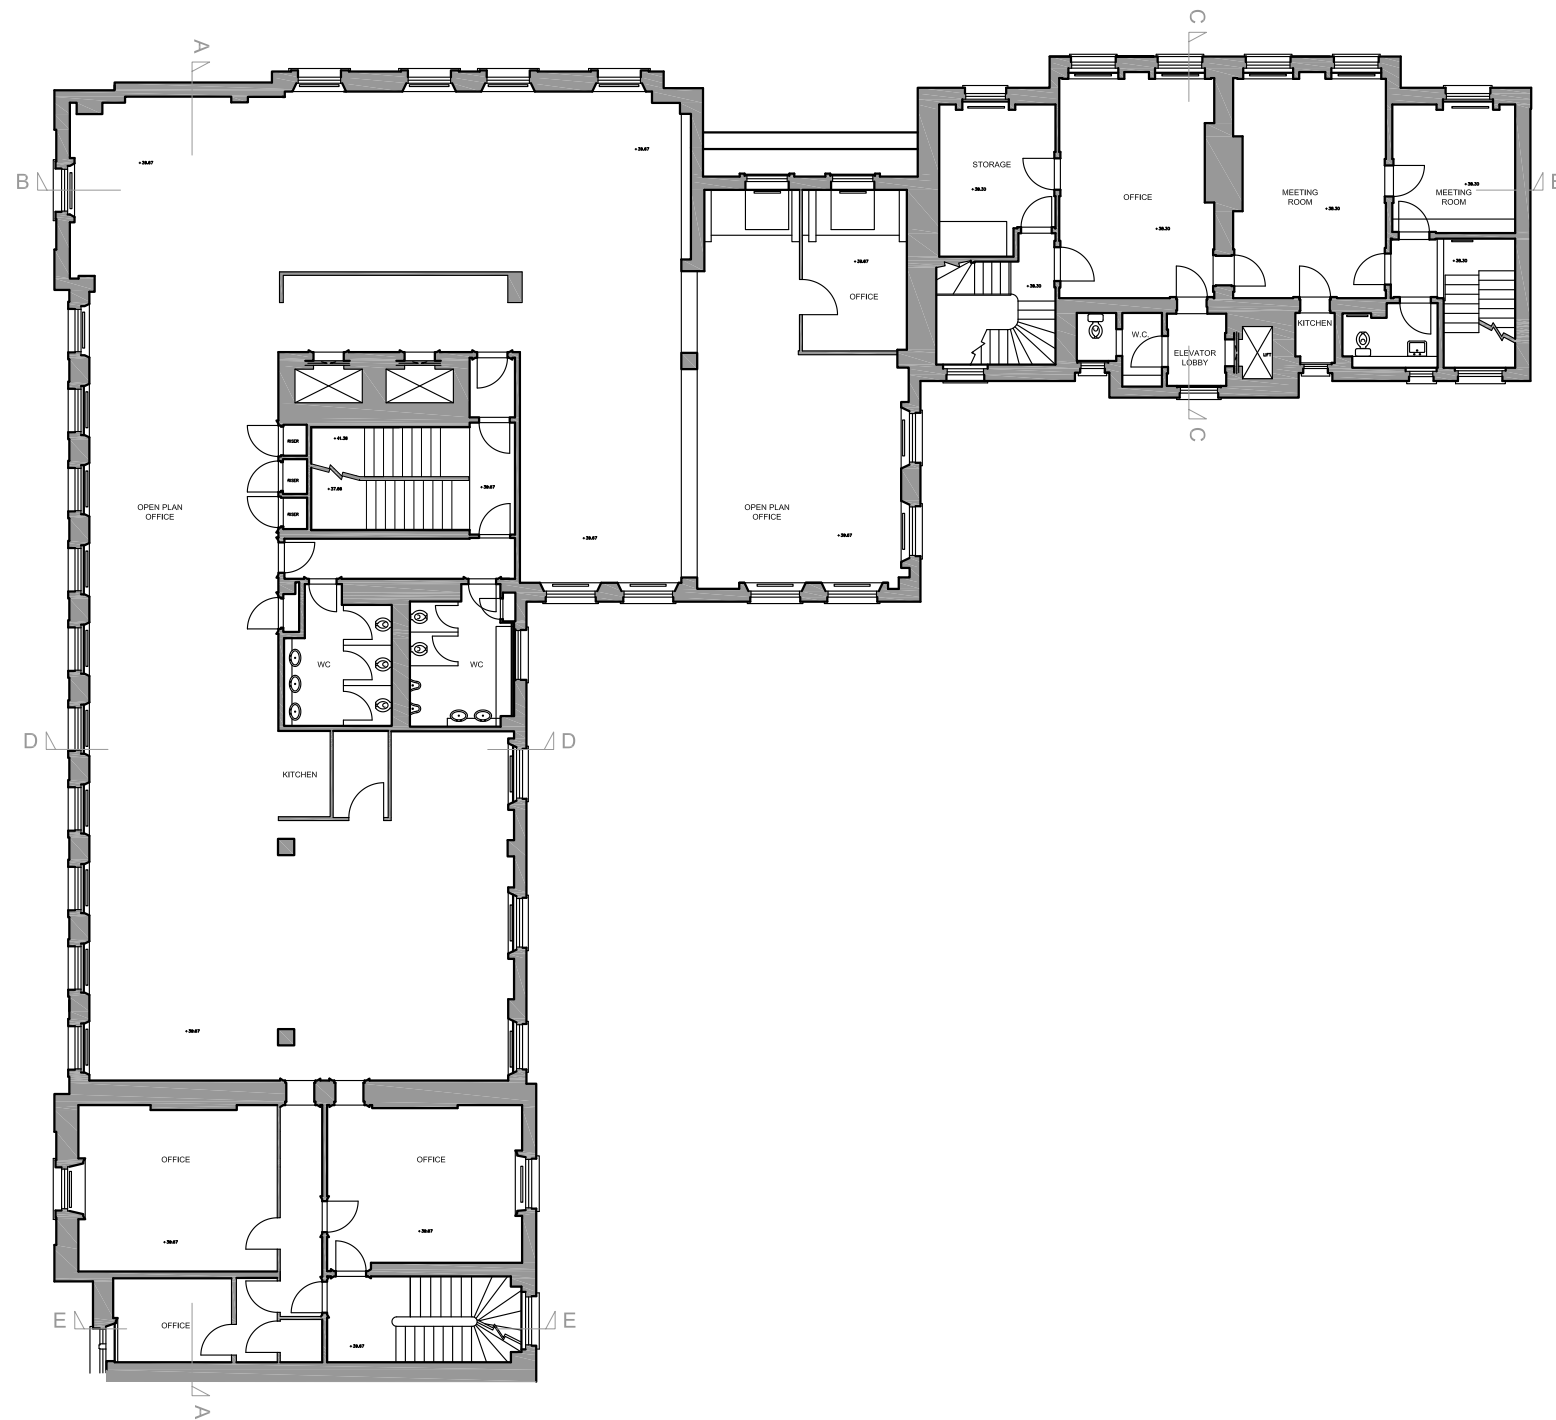
SCALE: 1:200 @ A3	DATE: Nov 2008	DRAWN BY:
----------------------	-------------------	-----------

**MOXLEY ARCHITECTS LTD.**  
47 Clapham High Street, London SW4 7TL  
Tel: 020 7720 8968  
Fax: 020 7627 2533  
info@moxley.co.uk

DRAWING NO:  
C20-2-012

FILE:	
-------	--

DO NOT SCALE OFF THIS DRAWING.  
REPORT ALL ERRORS AND  
DISCREPANCIES TO THE  
ARCHITECT PROMPTLY.

[illegible]

No	DATE	BY	COMMENTS
----	------	----	----------

## PLANNING

CLIENT: Cambridge Terrace developments Ltd.

JOB:

6-10 Cambridge Terrace &  
1-2 Chester Gate  
Regents Park  
London NW1

DRAWING TITLE:  
**EXISTING PLANS**

## SECOND FLOOR

SCALE: 1:200 @ A3	DATE: Nov 2008	DRAWN BY:
----------------------	-------------------	-----------

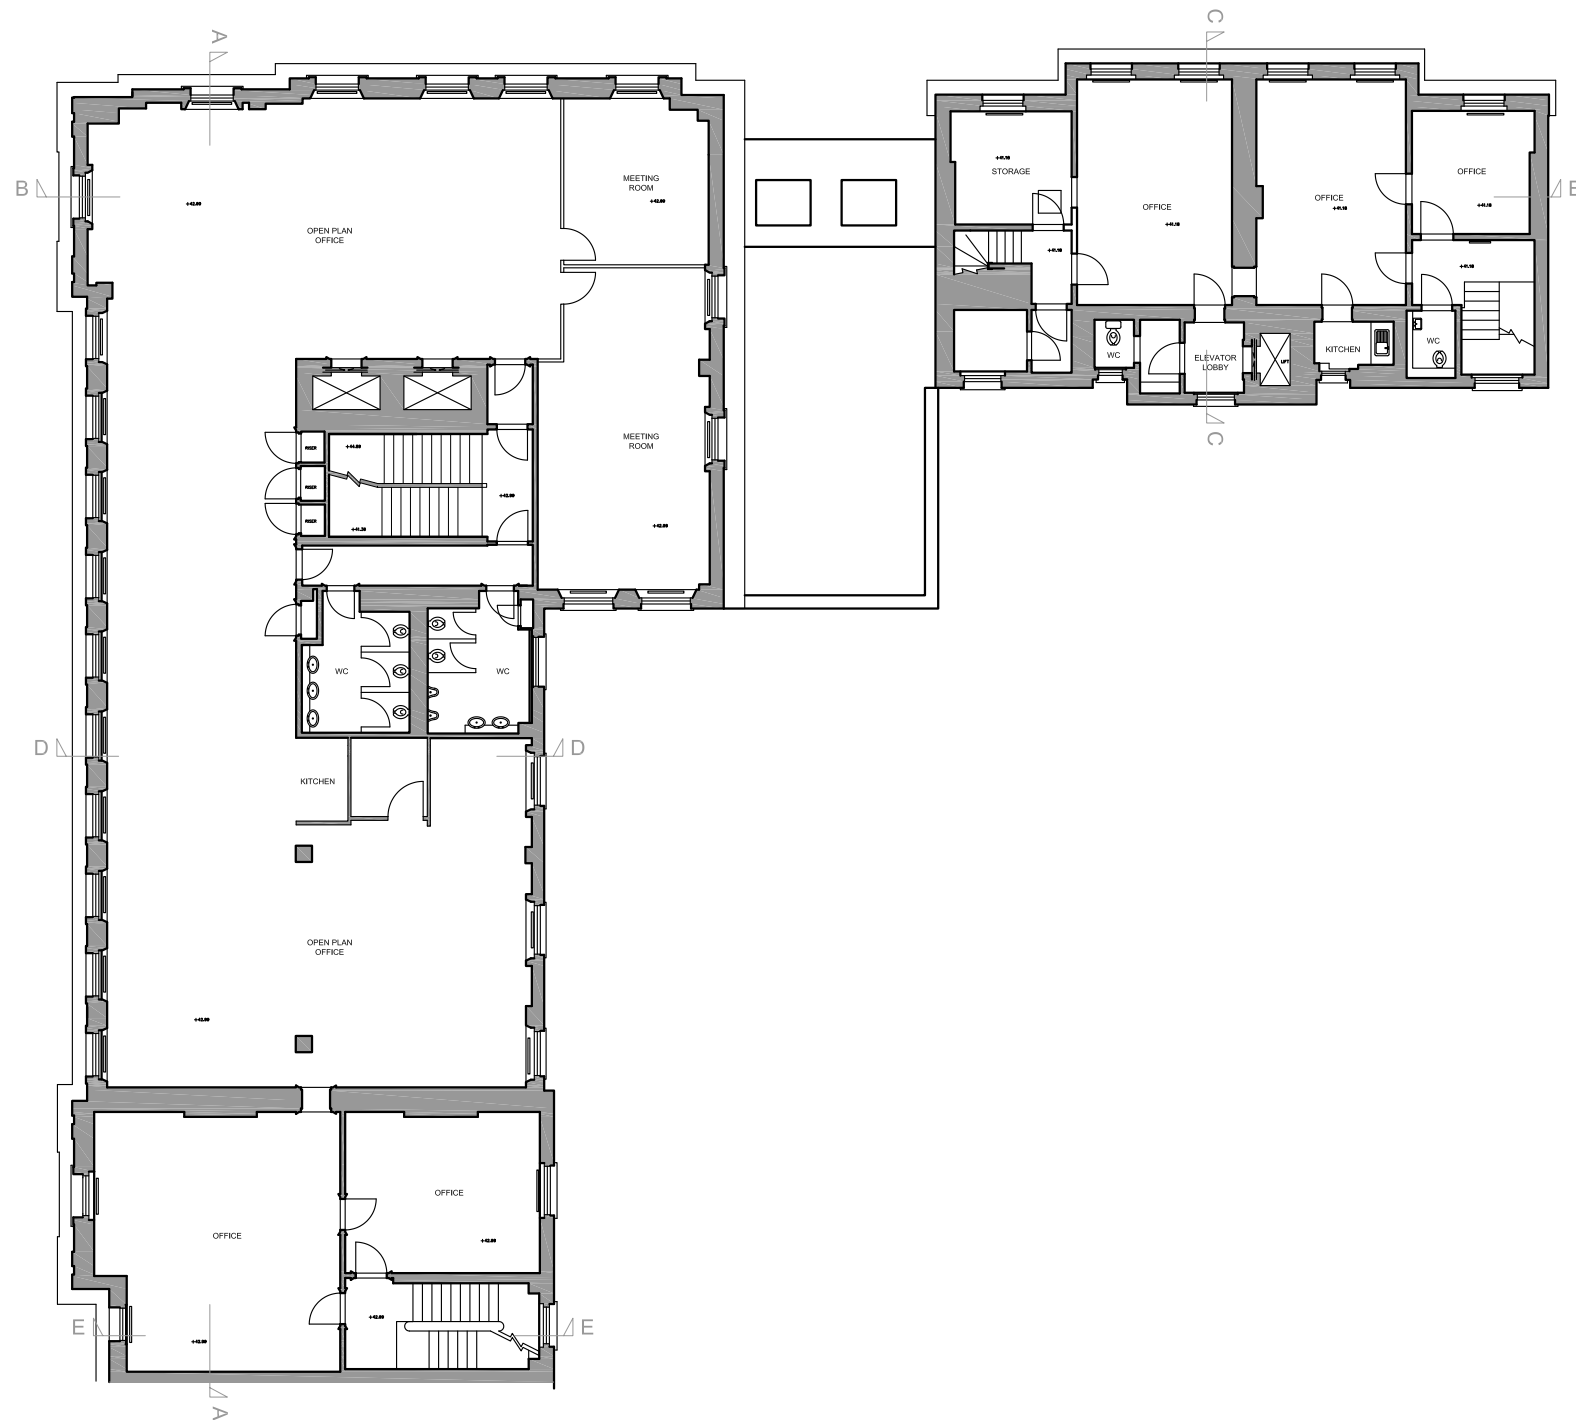
**MOXLEY ARCHITECTS LTD.**  
47 Clapham High Street, London SW4 7TL  
Tel: 020 7720 8968  
Fax: 020 7627 2533  
info@moxley.co.uk

DRAWING NO:

639-2.013

FILE:	
-------	--

DO NOT SCALE OFF THIS DRAWING.  
REPORT ALL ERRORS AND  
DISCREPANCIES TO THE  
ARCHITECT PROMPTLY.

[illegible]

No	DATE	BY	COMMENTS
----	------	----	----------

## PLANNING

CLIENT: Cambridge Terrace developments Ltd.

JOB:  
6-10 Cambridge Terrace &  
1-2 Chester Gate  
Regents Park  
London NW1

DRAWING TITLE:  
**EXISTING PLANS**

THIRD FLOOR

SCALE: 1:200 @ A3	DATE: Nov 2008	DRAWN BY: .
----------------------	-------------------	----------------

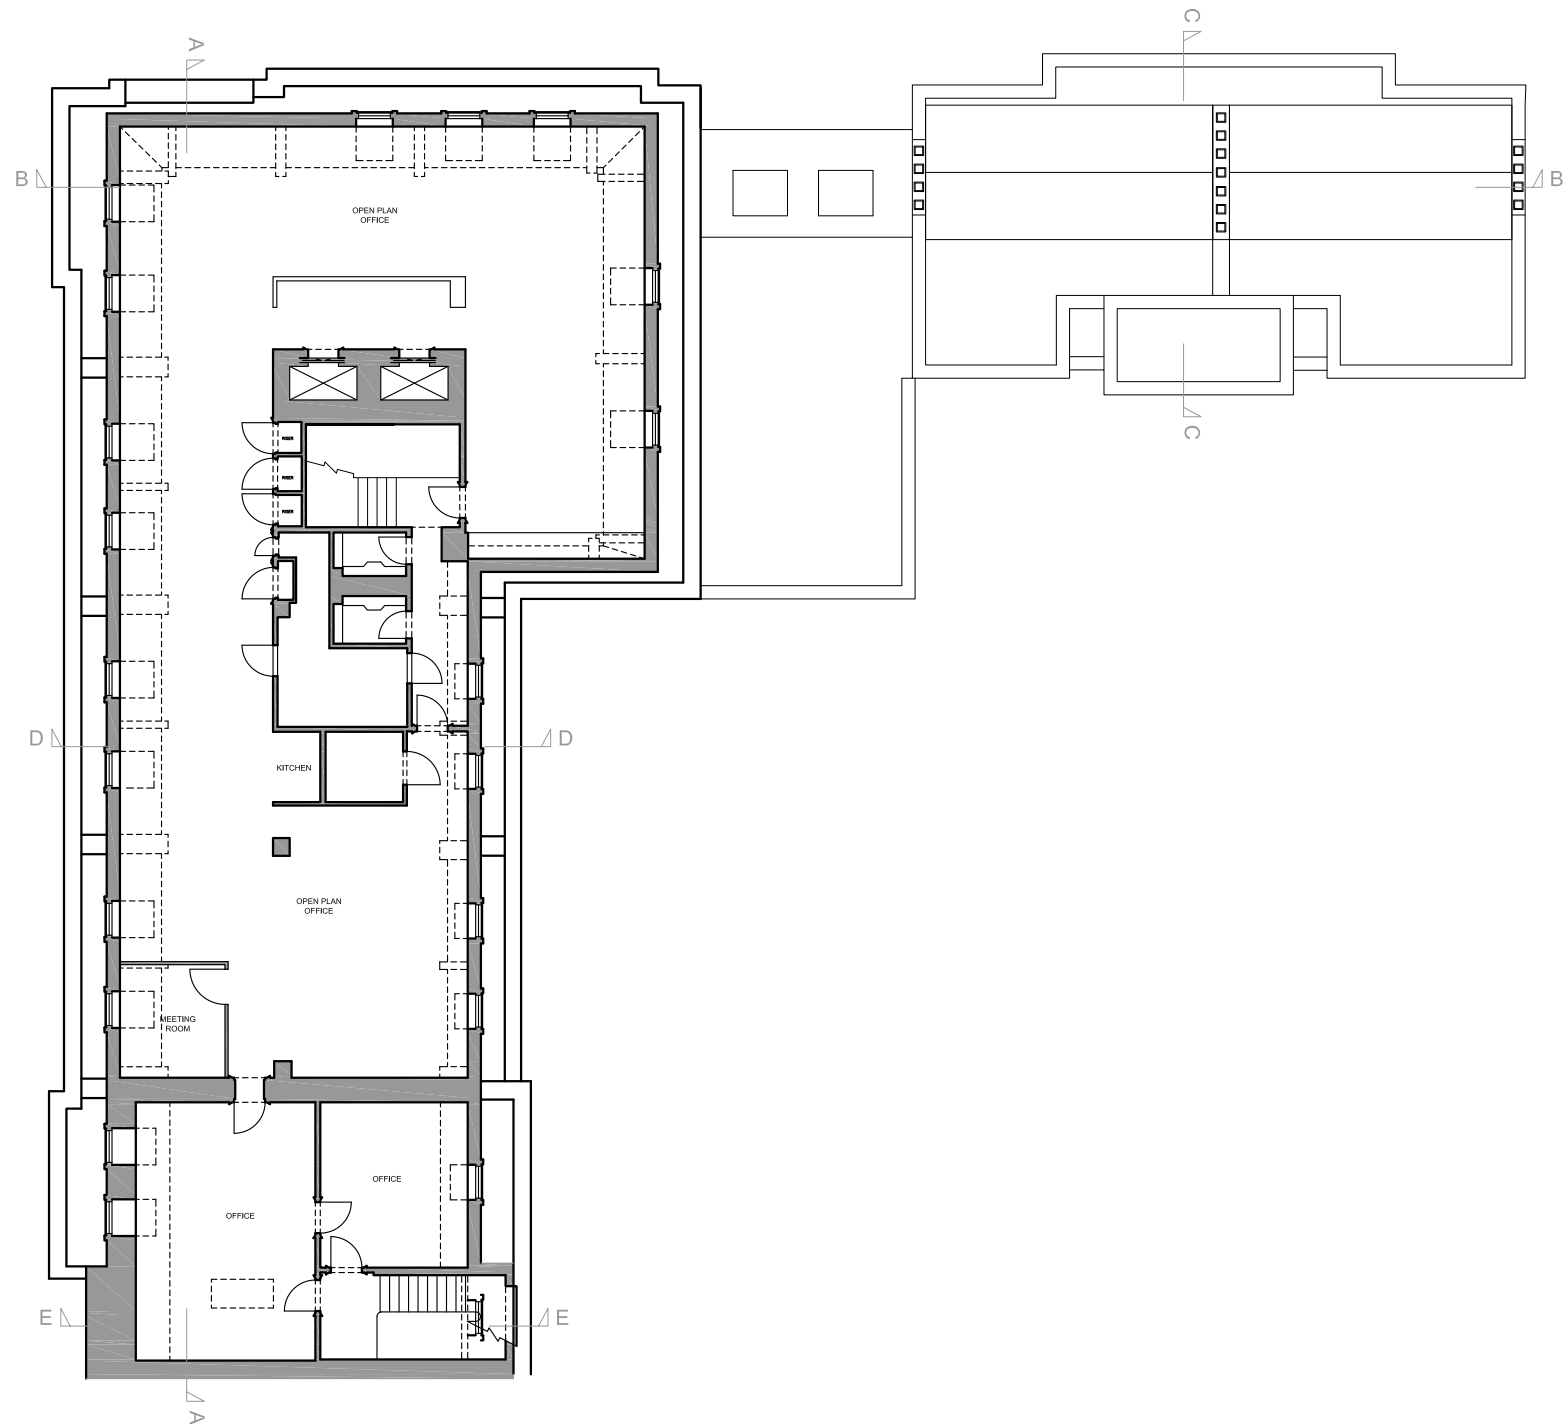
**MOXLEY ARCHITECTS LTD.**  
47 Clapham High Street, London SW4 7TL  
Tel: 020 7720 8968  
Fax: 020 7627 2533  
info@moxley.co.uk

DRAWING NO:

639-2.014

FILE:	
-------	--

DO NOT SCALE OFF THIS DRAWING.  
REPORT ALL ERRORS AND  
DISCREPANCIES TO THE  
ARCHITECT PROMPTLY.

[illegible]

No	DATE	BY	COMMENTS
----	------	----	----------

## PLANNING

CLIENT: Cambridge Terrace developments Ltd.

JOB:  
6-10 Cambridge Terrace &  
1-2 Chester Gate  
Regents Park  
London NW1

DRAWING TITLE:  
**EXISTING PLANS**

FOURTH FLOOR

SCALE: 1:200 @ A3	DATE: Nov 2008	DRAWN BY:
----------------------	-------------------	-----------

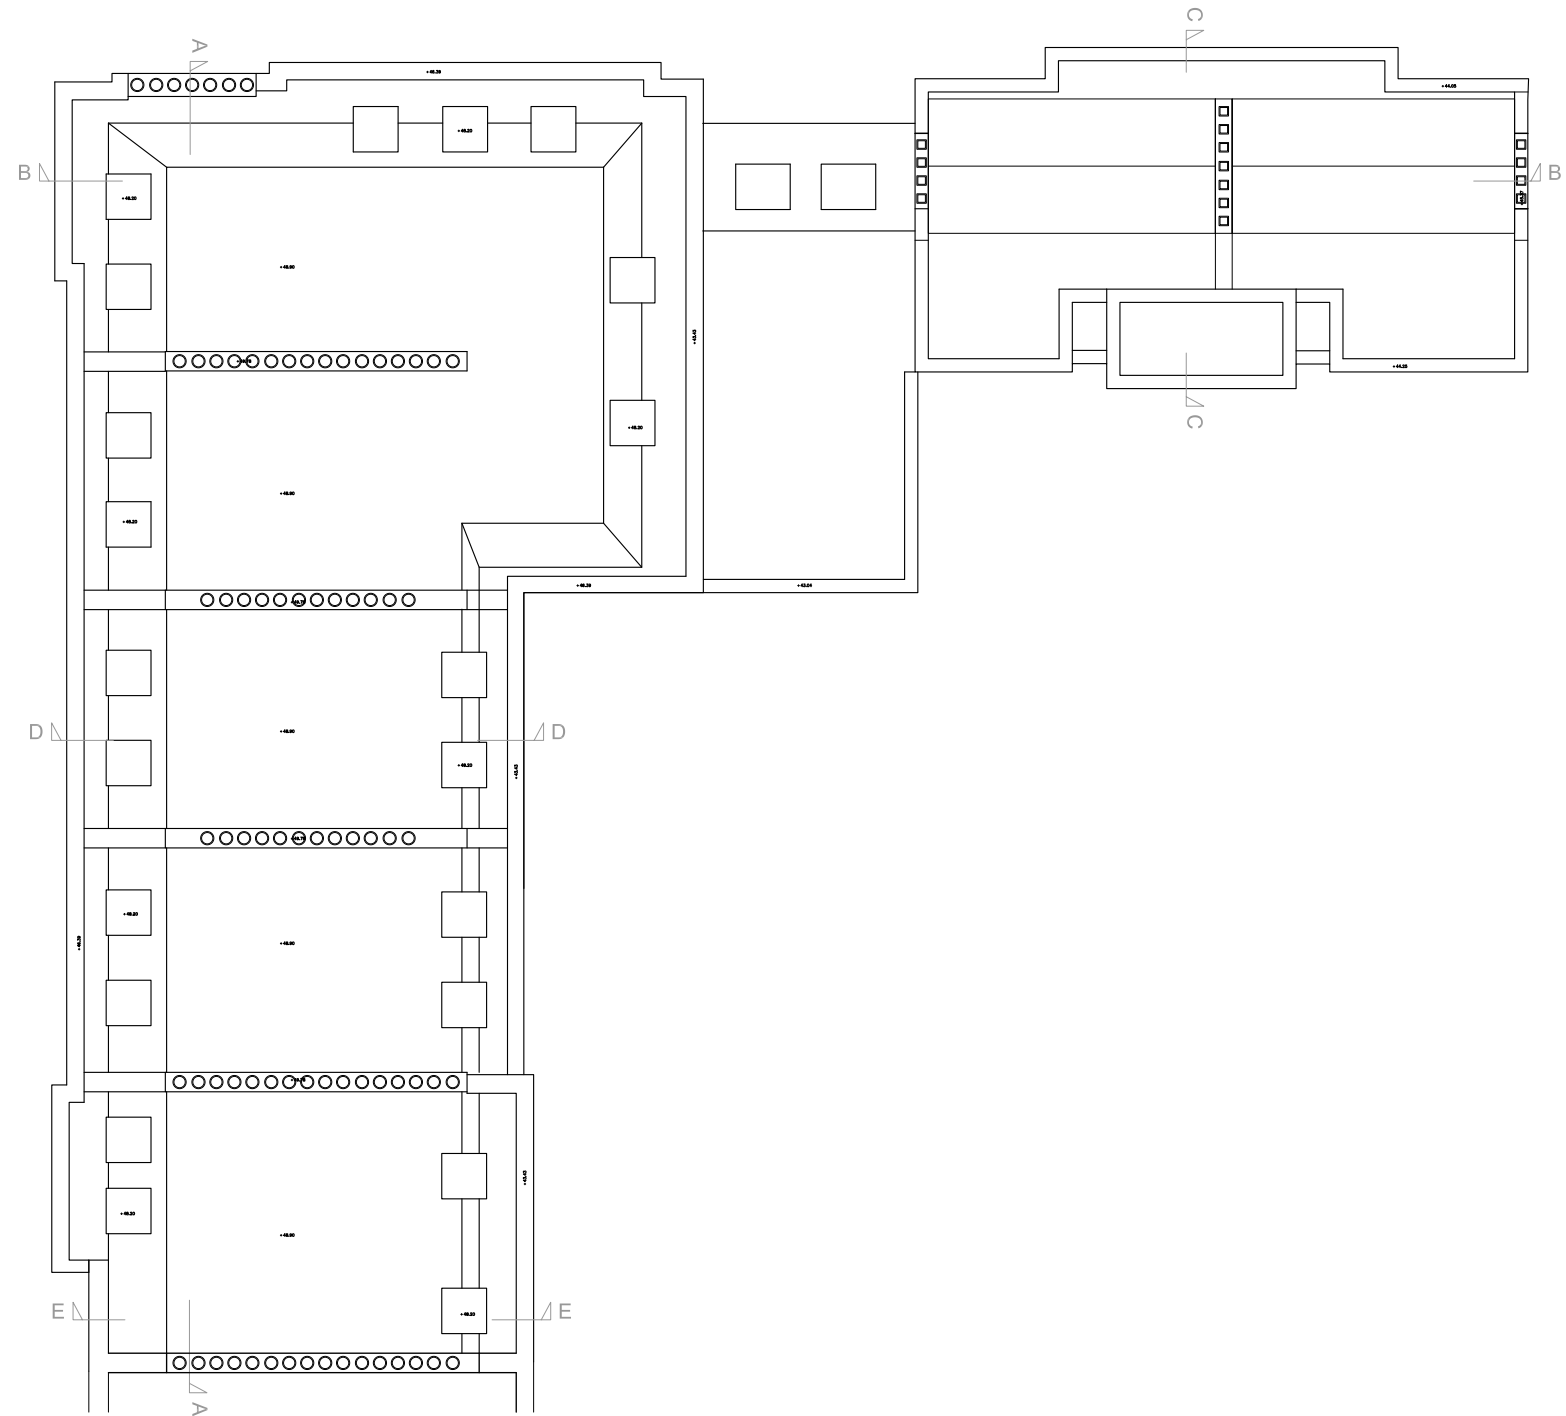
**MOXLEY ARCHITECTS LTD.**  
47 Clapham High Street, London SW4 7TL  
Tel: 020 7720 8968  
Fax: 020 7627 2533  
info@moxley.co.uk

DRAWING NO:

639-2.015

FILE:	
-------	--

DO NOT SCALE OFF THIS DRAWING.  
REPORT ALL ERRORS AND  
DISCREPANCIES TO THE  
ARCHITECT PROMPTLY.

[illegible]

No	DATE	BY	COMMENTS
----	------	----	----------

## PLANNING

CLIENT: Cambridge Terrace developments Ltd.

JOB:  
6-10 Cambridge Terrace &  
1-2 Chester Gate  
Regents Park  
London NW1

DRAWING TITLE:  
**EXISTING PLANS**

ROOF PLAN

SCALE: 1:200 @ A3	DATE: Nov 2008	DRAWN BY:
----------------------	-------------------	-----------

**MOXLEY ARCHITECTS LTD.**  
47 Clapham High Street, London SW4 7TL  
Tel: 020 7720 8968  
Fax: 020 7627 2533  
info@moxley.co.uk

DRAWING NO:

639-2.016

FILE:	
-------	--