



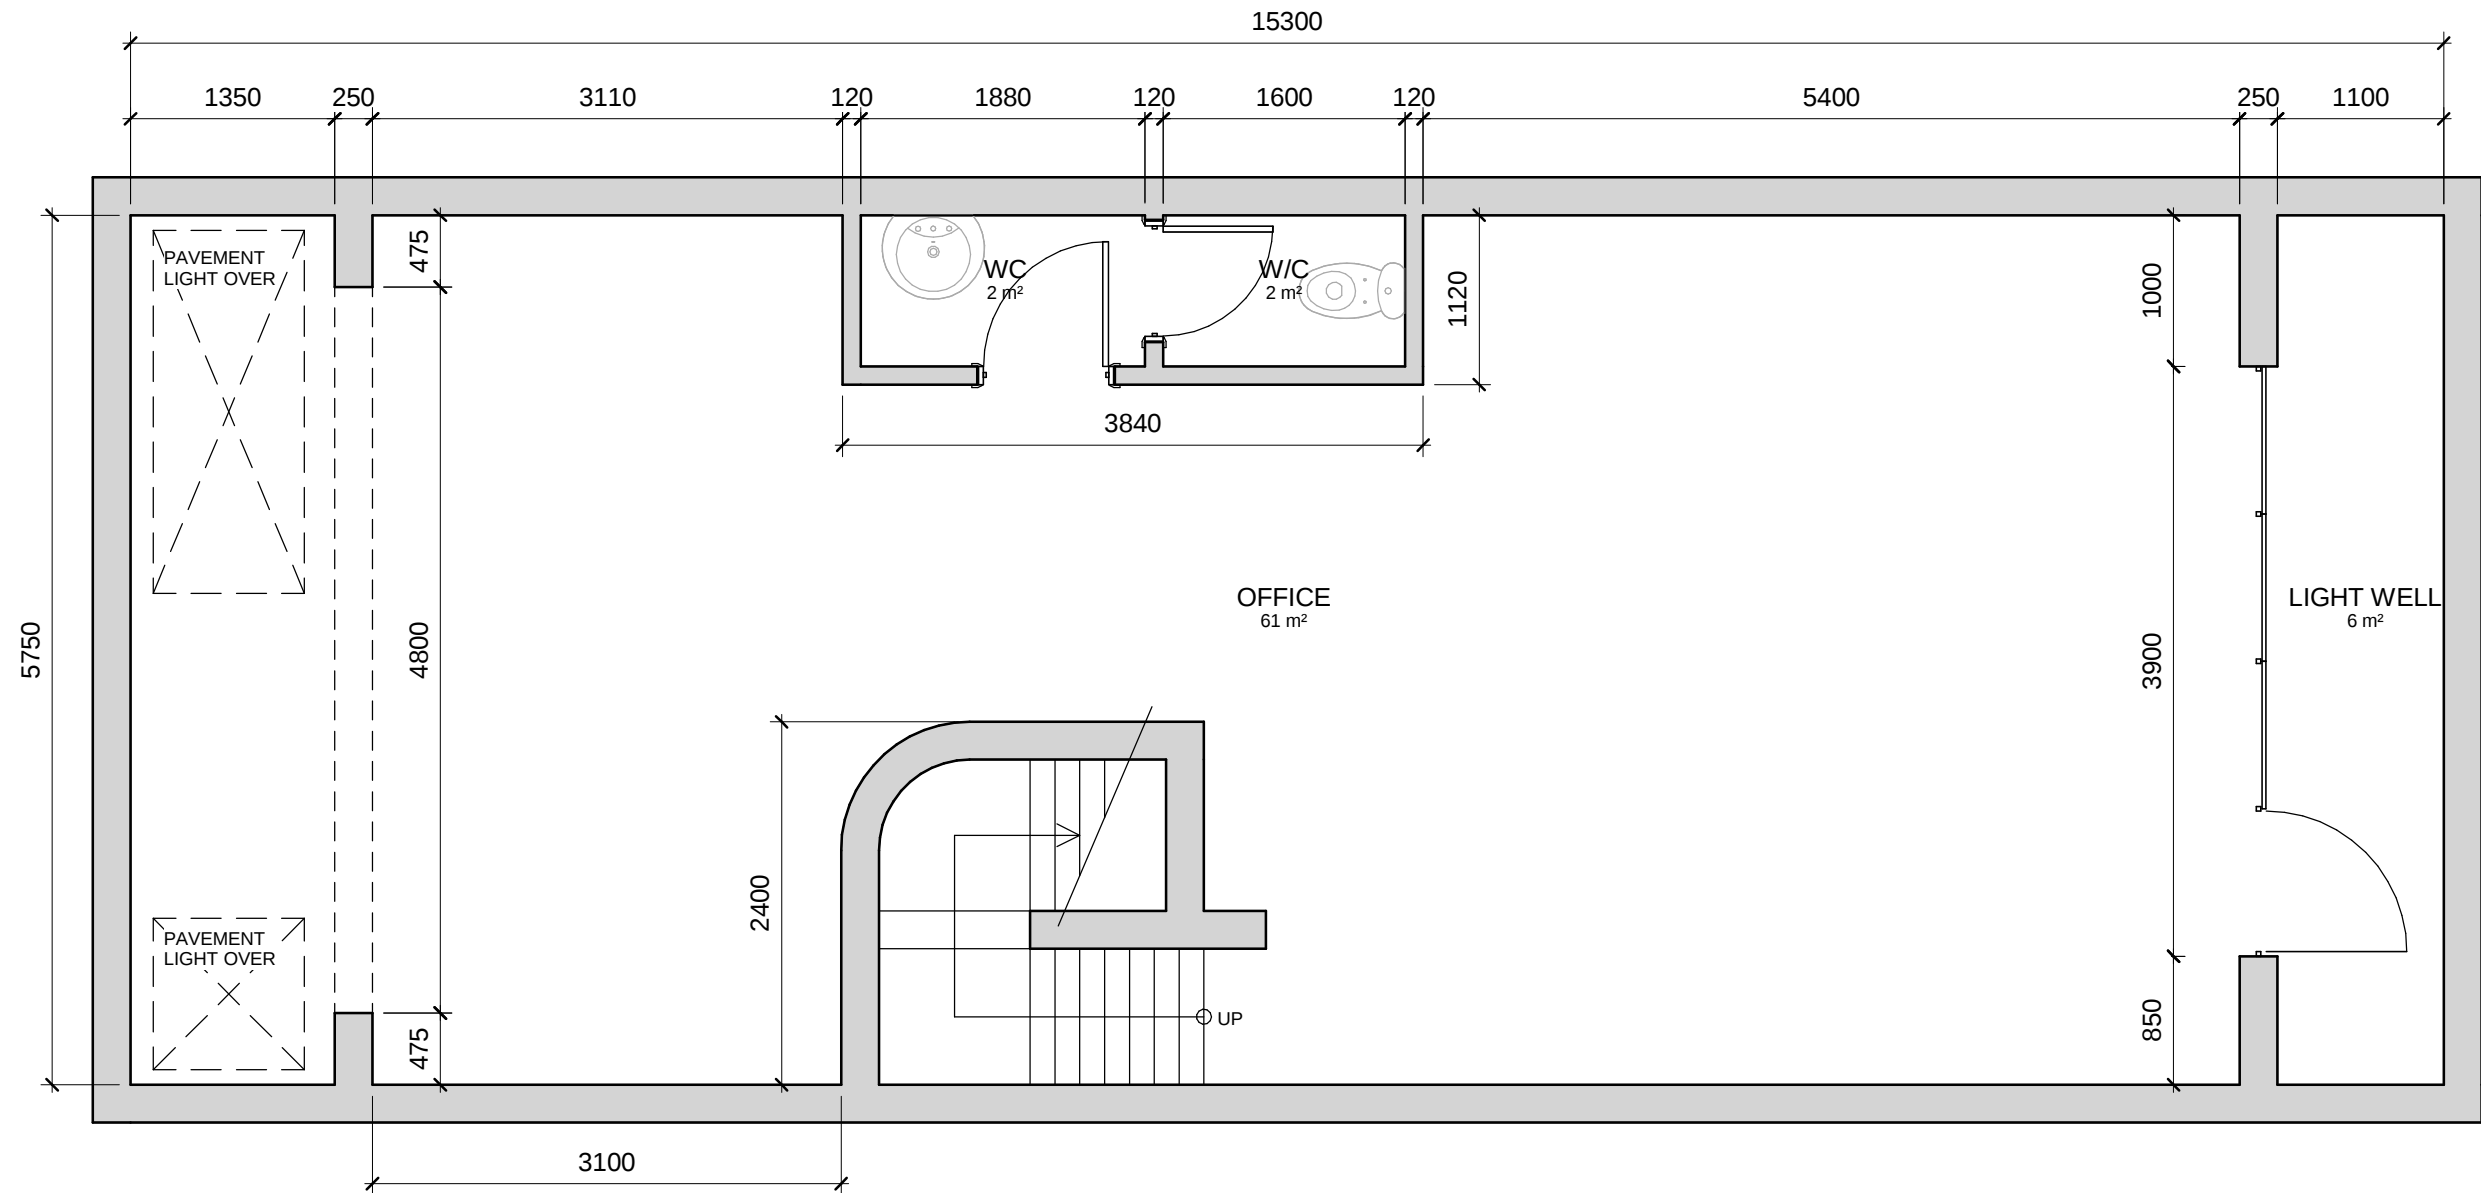

BASEMENT FLOOR AREA = 87.975m²

PROPOSED BASEMENT FLOOR PLAN

1 : 50

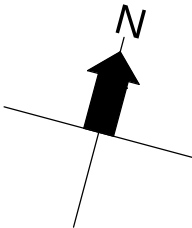

<u>NOTES:</u> ALL DIMENSIONS TO BE CHECKED ON-SITE PRIOR TO CONSTRUCTION WORKS. DO NOT SCALE FROM THIS DRAWING.	 Westall Walker Associates DESIGN AND BUILD STUDIO PO BOX 21 HASTINGS TN34 3WD TEL/FAX: 01424 717550 MOB: 07713 157167	152 ROYAL COLLEGE STREET	CLIENT	PROPOSED BASEMENT FLOOR PLAN	SCALE 1 : 50 (A3)	DATE 05/09/13
			PROJECT ADDRESS 152 ROYAL COLLEGE STREET LONDON NW1 0TA		DRAWN BY ATJ	CHECKED LAW
			489-06-G			