


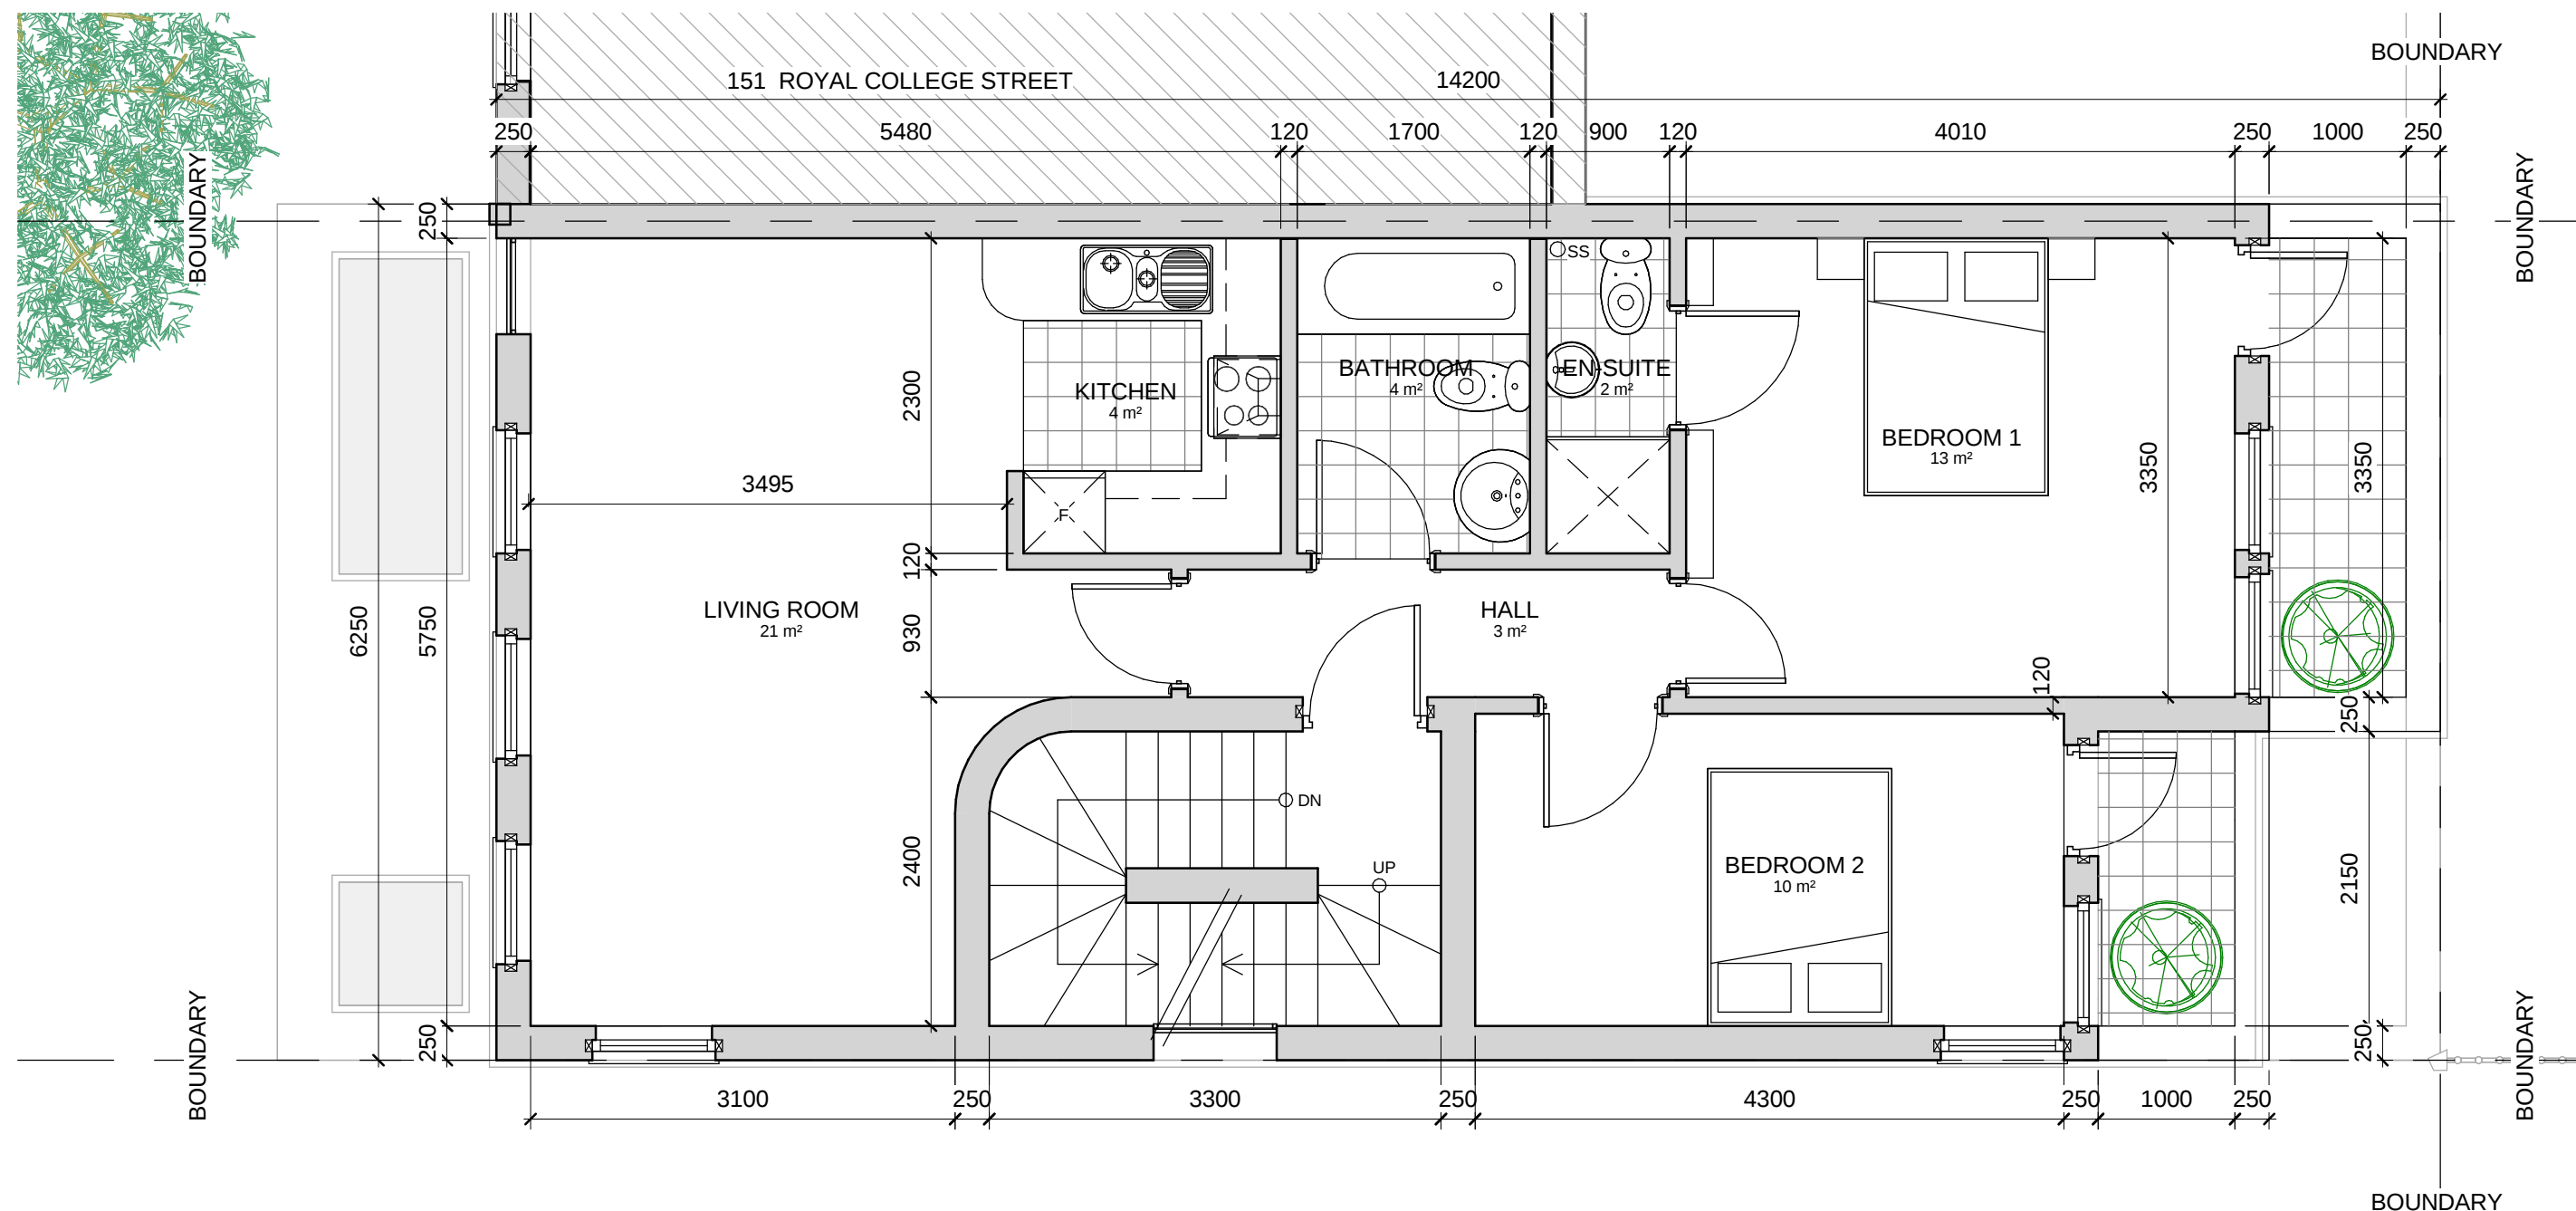

FIRST FLOOR AREA = 68.393m²

PROPOSED FIRST FLOOR PLAN

1 : 50

NOTES:

ALL DIMENSIONS TO BE CHECKED ON-SITE PRIOR TO CONSTRUCTION WORKS. DO NOT SCALE FROM THIS DRAWING.



DESIGN AND BUILD STUDIO
PO BOX 21 HASTINGS TN34 3WD
TEL/FAX: 01424 717550
MOB: 07713 157167

152 ROYAL COLLEGE STREET

CLIENT

PROJECT ADDRESS

152 ROYAL COLLEGE STREET
LONDON
NW1 0TA

PROPOSED
FIRST FLOOR
PLAN

SCALE

1 : 50 (A3)

DATE

20/09/13

DRAWN BY

ATJ

CHECKED

LAW

489-08-I