



FIRST FLOOR PLAN

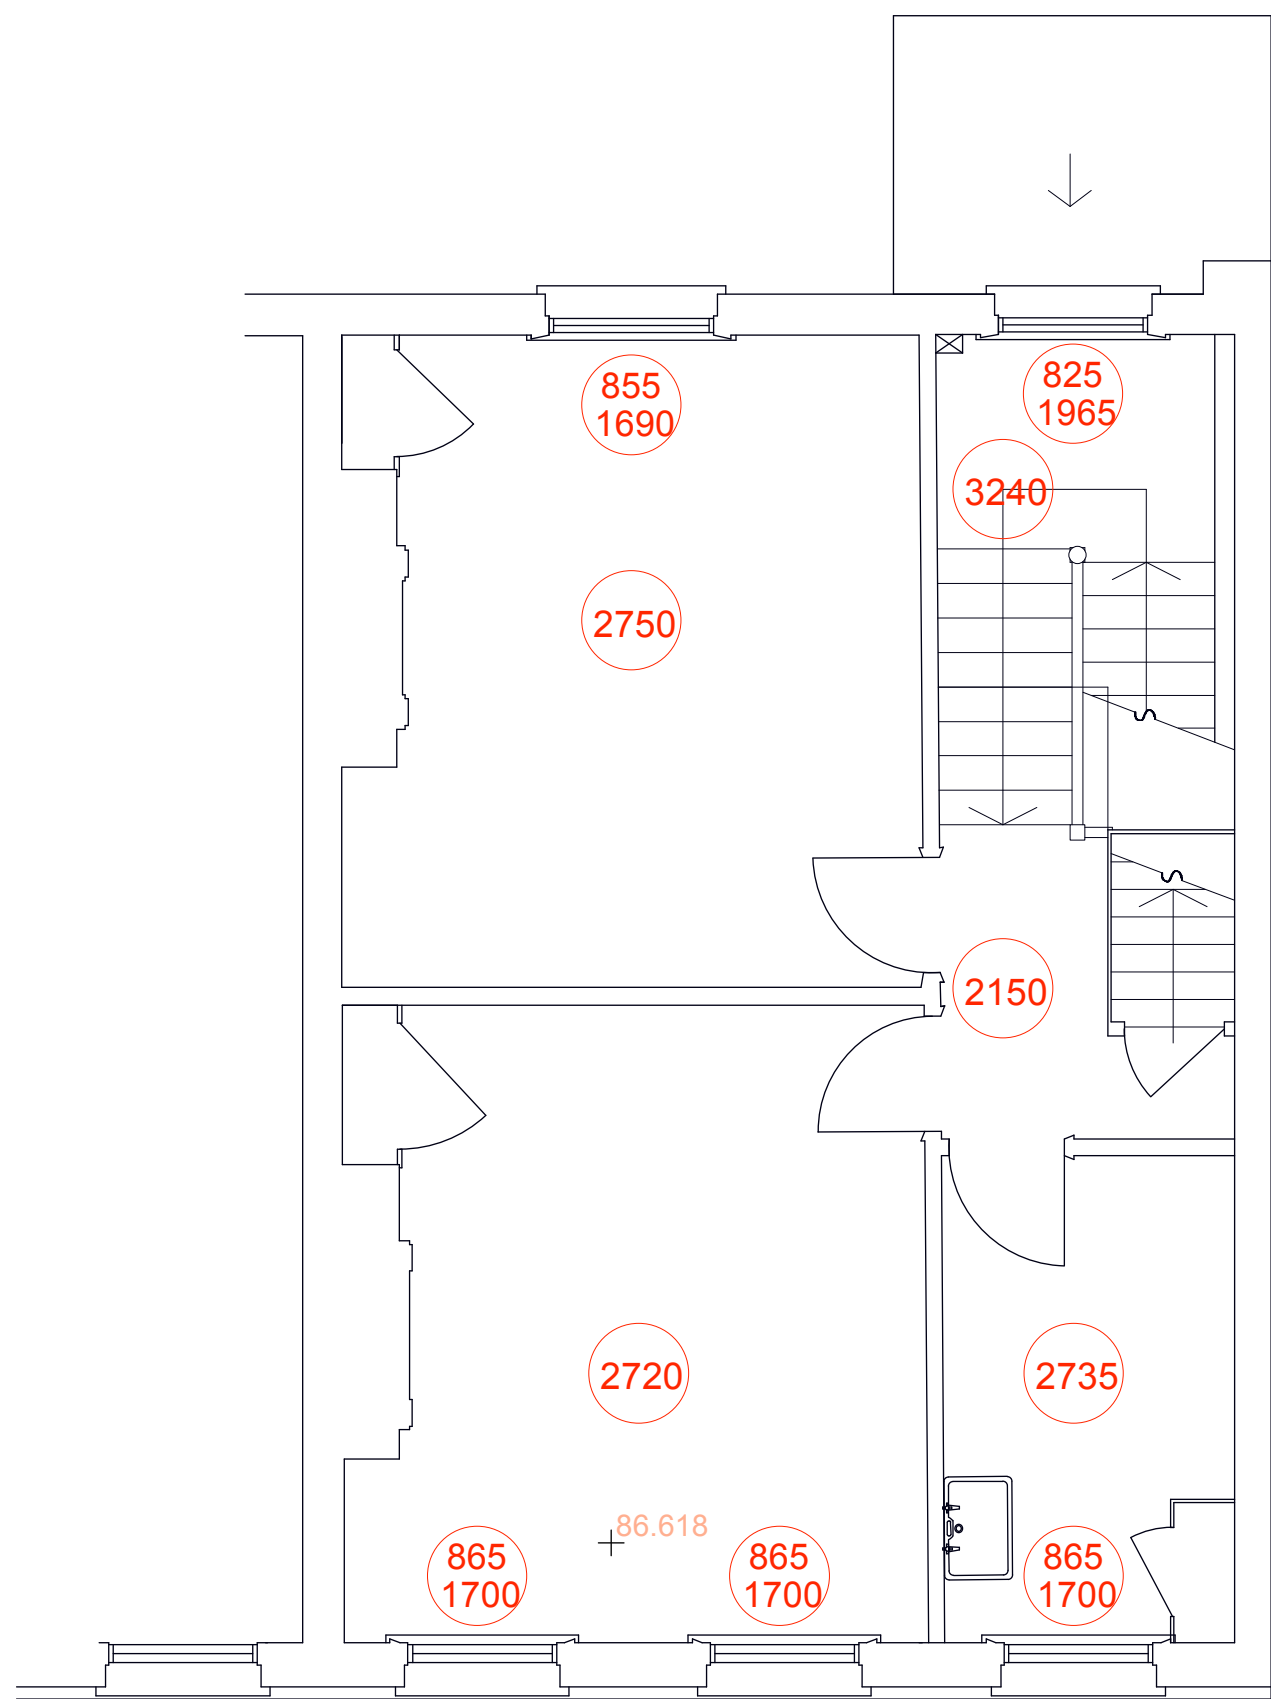

SECOND FLOOR PLAN

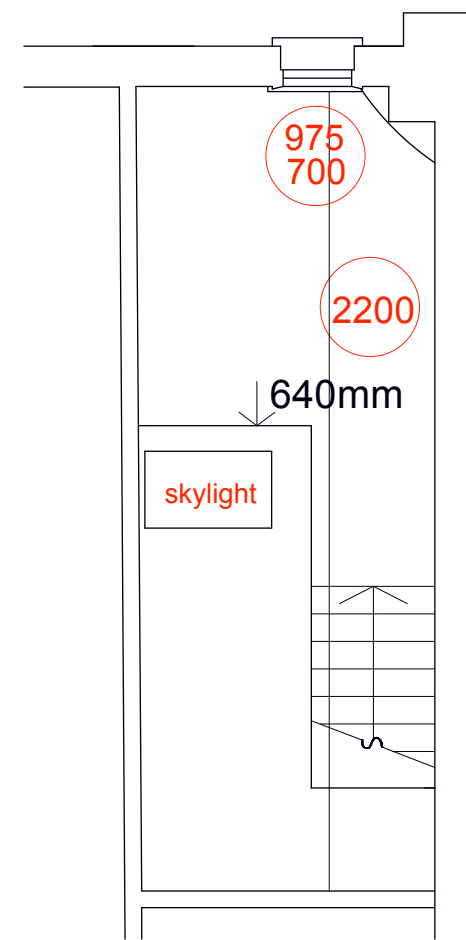

MEZZANINE PLAN

GENERAL NOTES:
Do not scale from this drawing.
Check drawing on receipt and immediately report any discrepancies to the Architect.
Verify all dimensions and levels on site prior to construction.
The contents of this drawing are Stiff + Trevillion Architects LLP copyright and shall not be re-used without their written permission.

| No. | Date | Revision Notes |
|-----|------|----------------|
|-----|------|----------------|

PLANNING

Stiff + Trevillion

Stiff + Trevillion Architects Ltd
16 Woodfield Road
London W9 2BE
T +44(0)20 8960 5550
F +44(0)20 8969 8658
mail@stiffandtrevillion.com
www.stiffandtrevillion.com

| | | | |
|------------|----------------------------------|------------|-----------|
| Project | 66 SOUTH HILL PARK LONDON NW3 | | |
| Drawing | FLOOR PLANS 2 AS EXISTING | | |
| Project No | 3579 | Drawing No | P002 |
| Scale | 1:50 @ A1 1:100 @ A3 | Date | JUNE/2013 |
| Revised | - | | |