




NEW BASEMENT PLAN

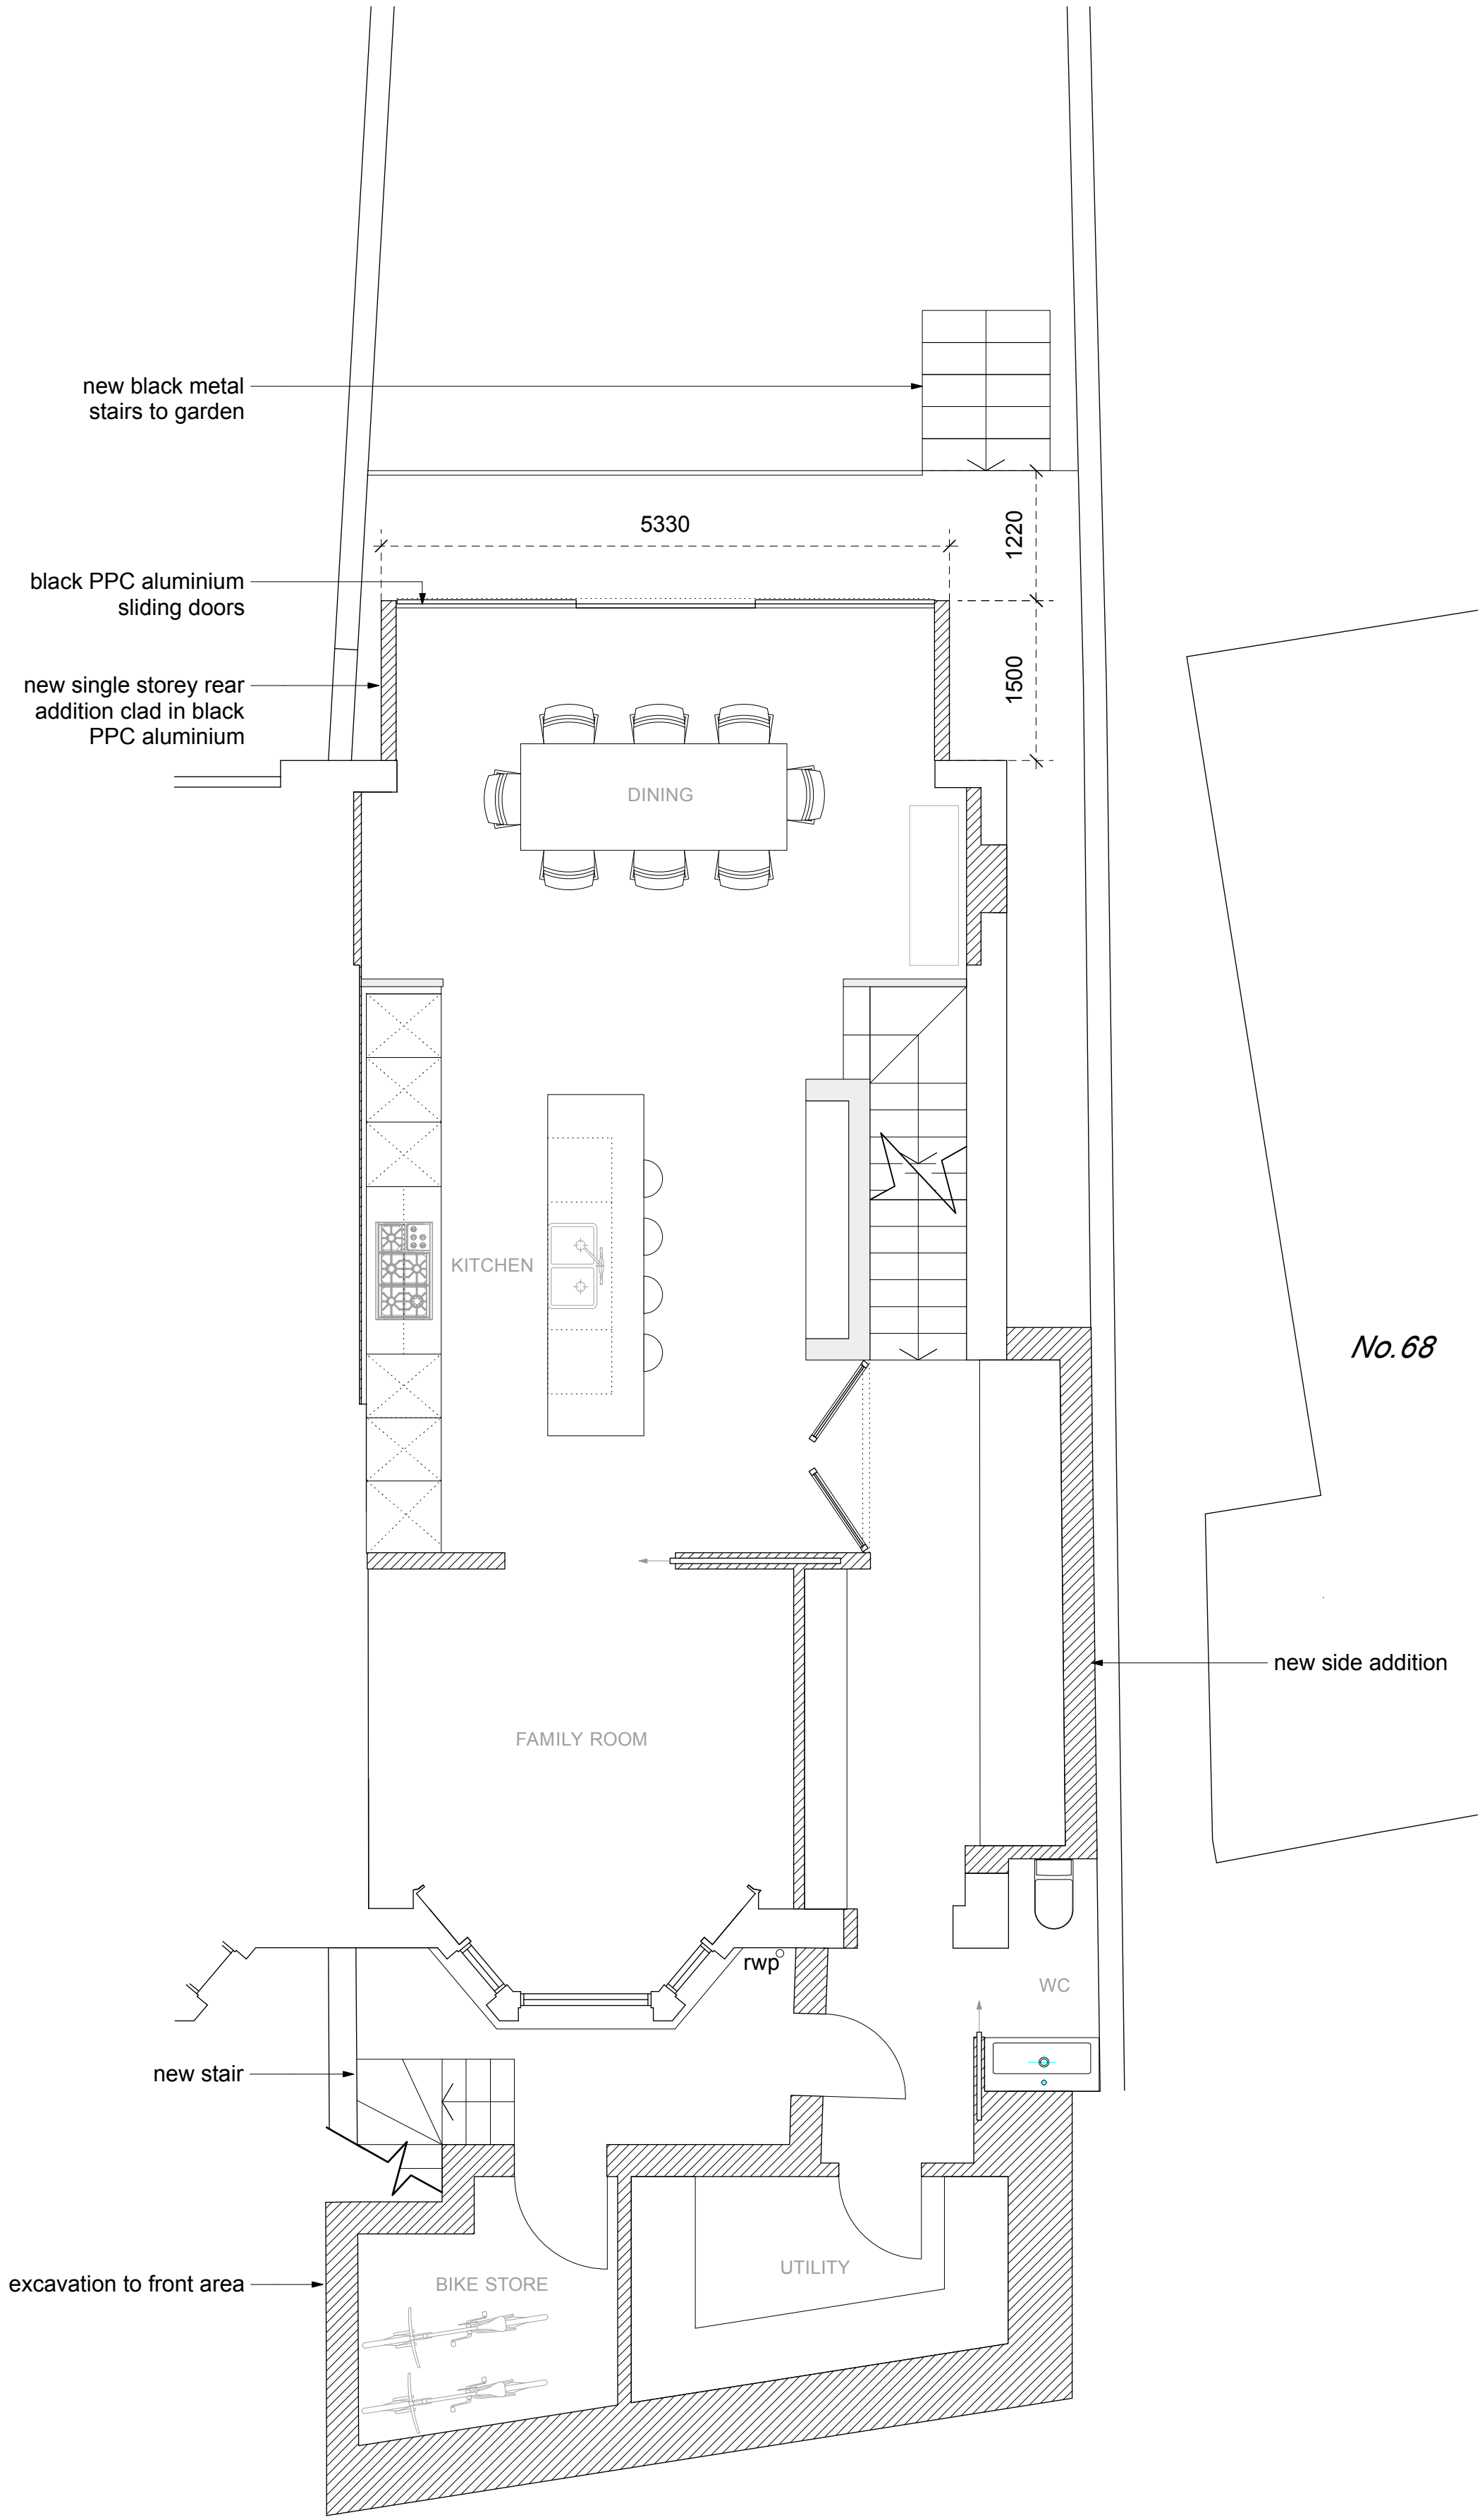

LOWER GROUND FLOOR PLAN

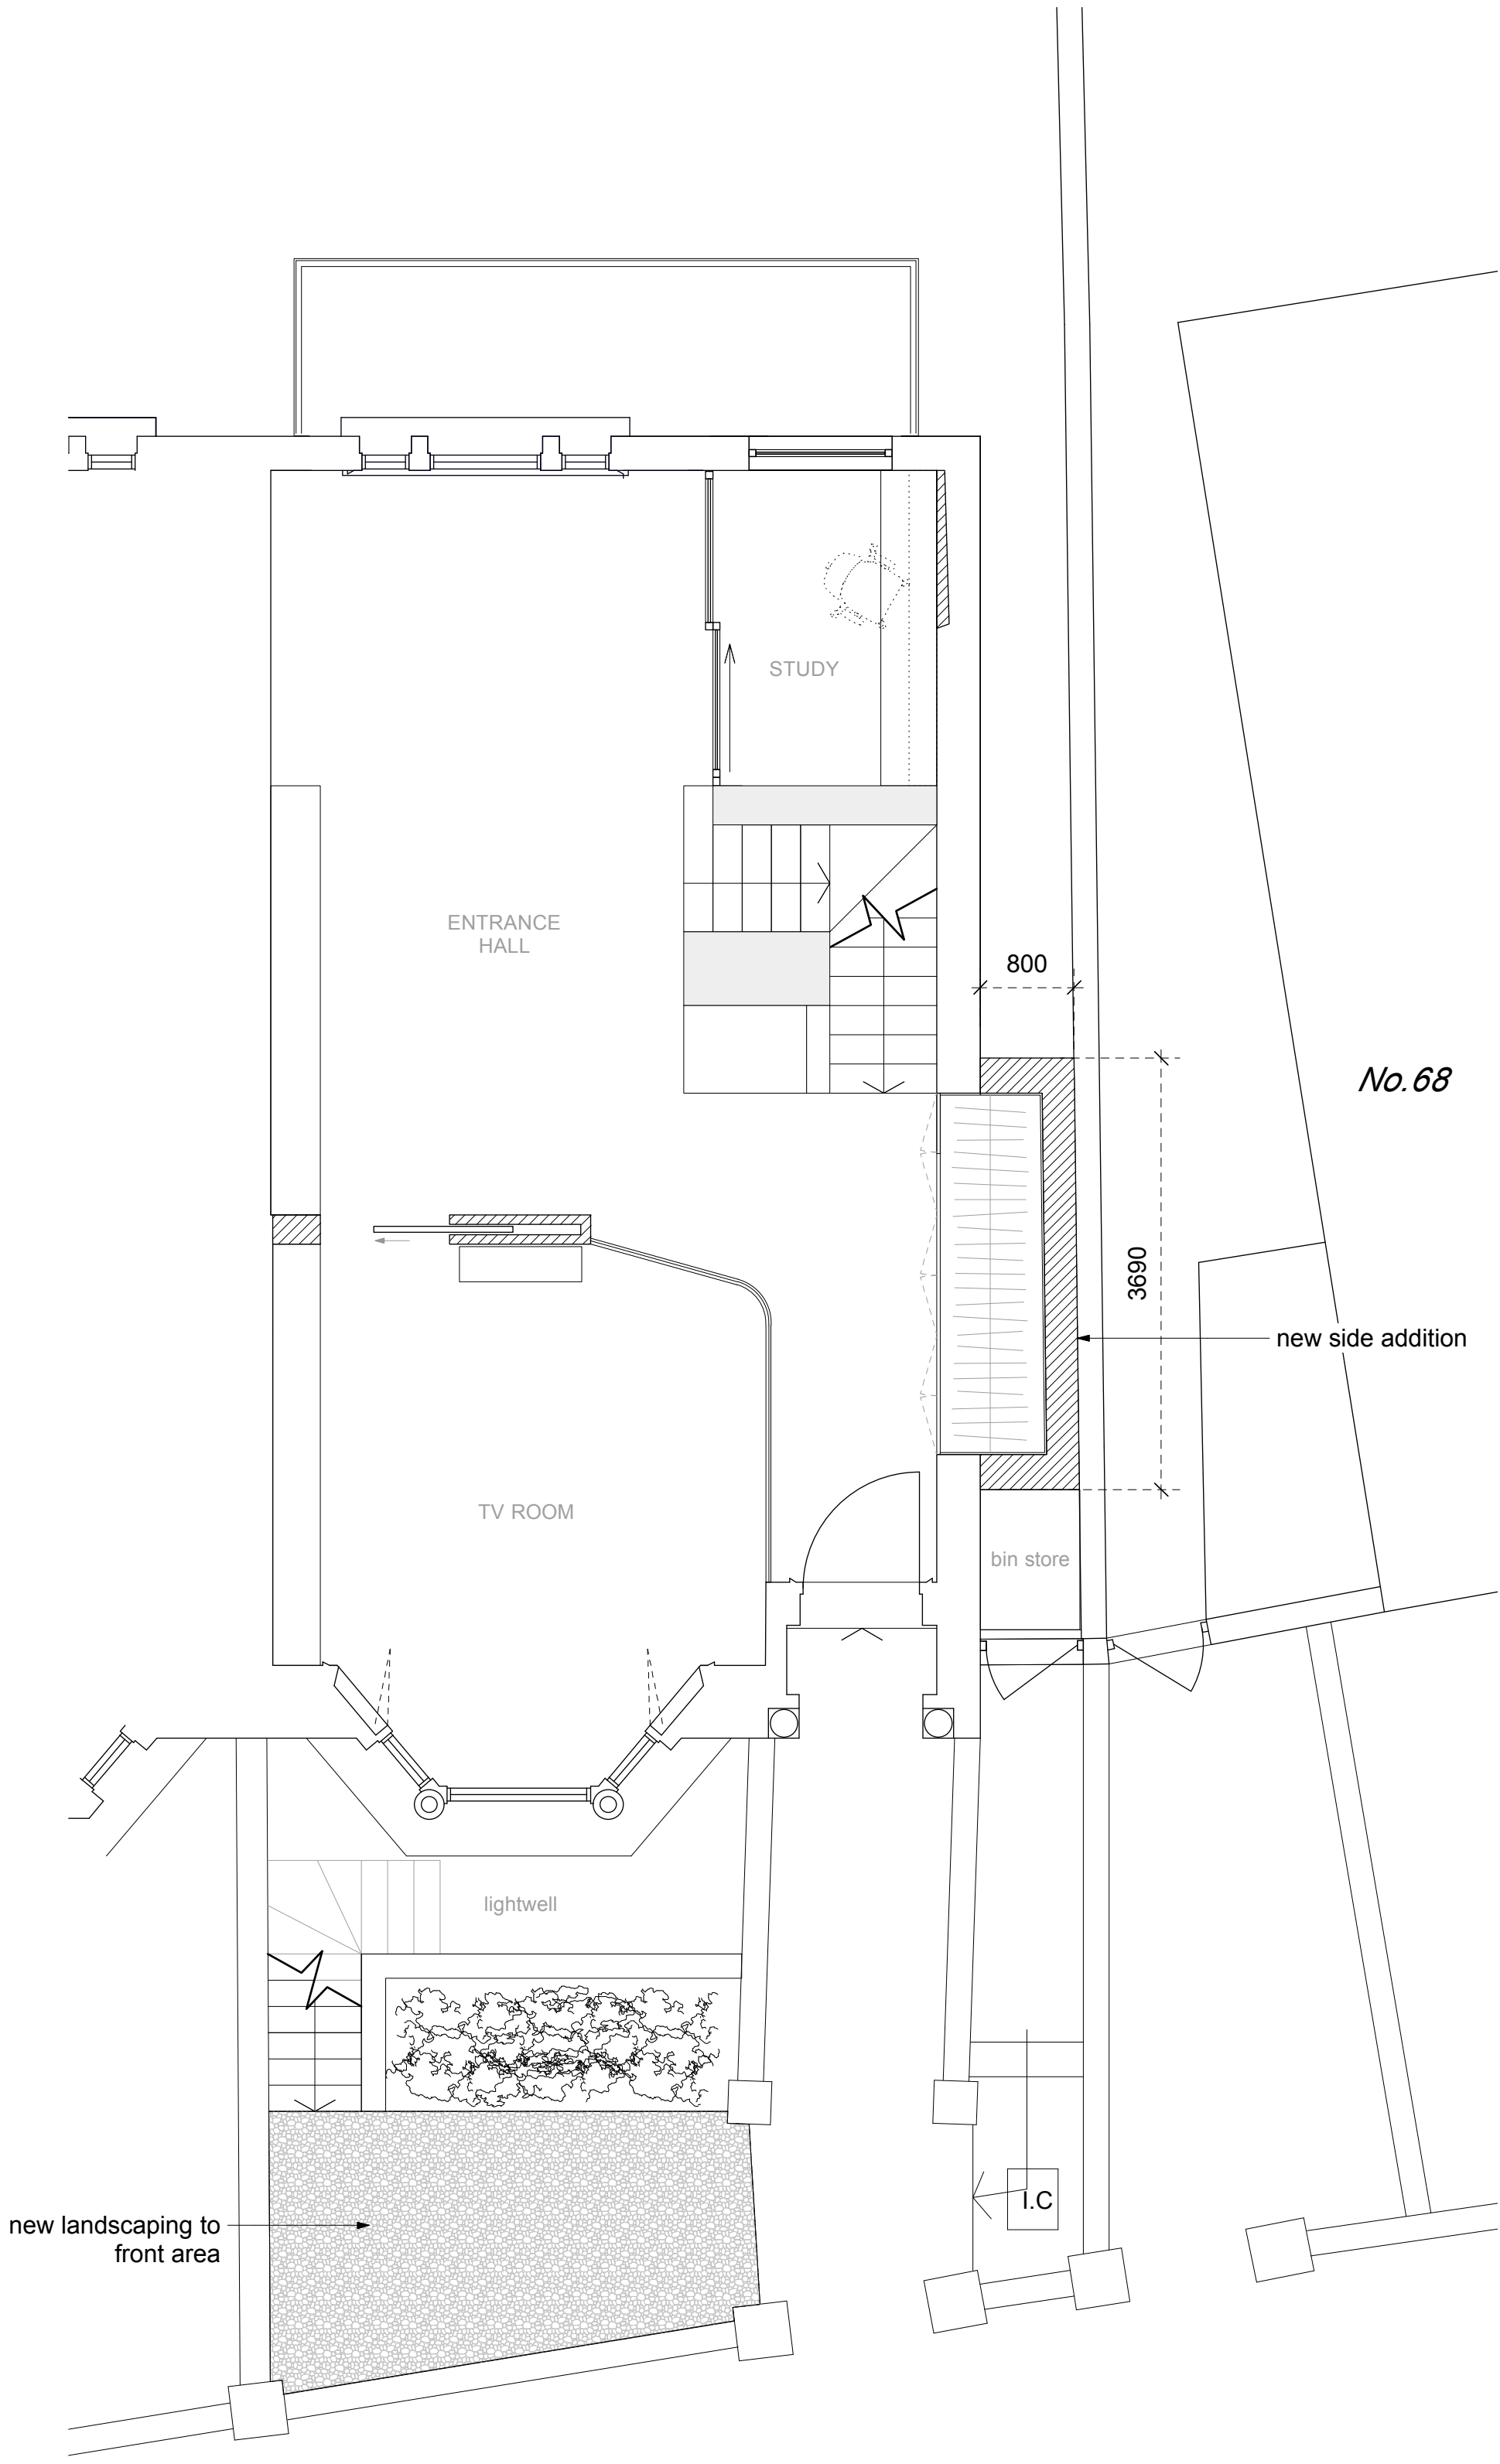

GROUND FLOOR PLAN

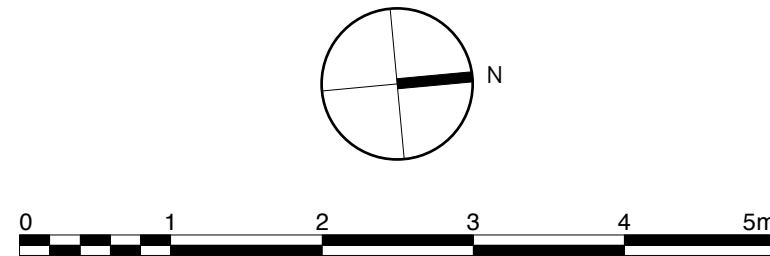

GENERAL NOTES:  
Do not scale from this drawing.  
Check drawing on receipt and immediately report any discrepancies to the Architect.  
Verify all dimensions and levels on site prior to construction.  
The contents of this drawing are Stiff + Trevillion Architects LLP copyright and shall not be re-used without their written permission.

No. Date Revision Notes

PLANNING

Stiff + Trevillion

Stiff + Trevillion Architects Ltd  
16 Woodfield Road  
London W9 2BE  
T +44(0)20 8960 5550  
F +44(0)20 8969 8658  
mail@stiffandtrevillion.com  
www.stiffandtrevillion.com

Project **66 SOUTH HILL PARK  
LONDON NW3 2SJ**

Drawing **FLOOR PLANS 1  
AS PROPOSED**

Project No <b>3579</b>	Drawing No <b>P101</b>	Revision <b>-</b>
---------------------------	---------------------------	----------------------

Scale 1:50 @ A1 1:100 @ A3	Date SEPT 2013	Revised
----------------------------------	-------------------	---------