




FIRST FLOOR PLAN

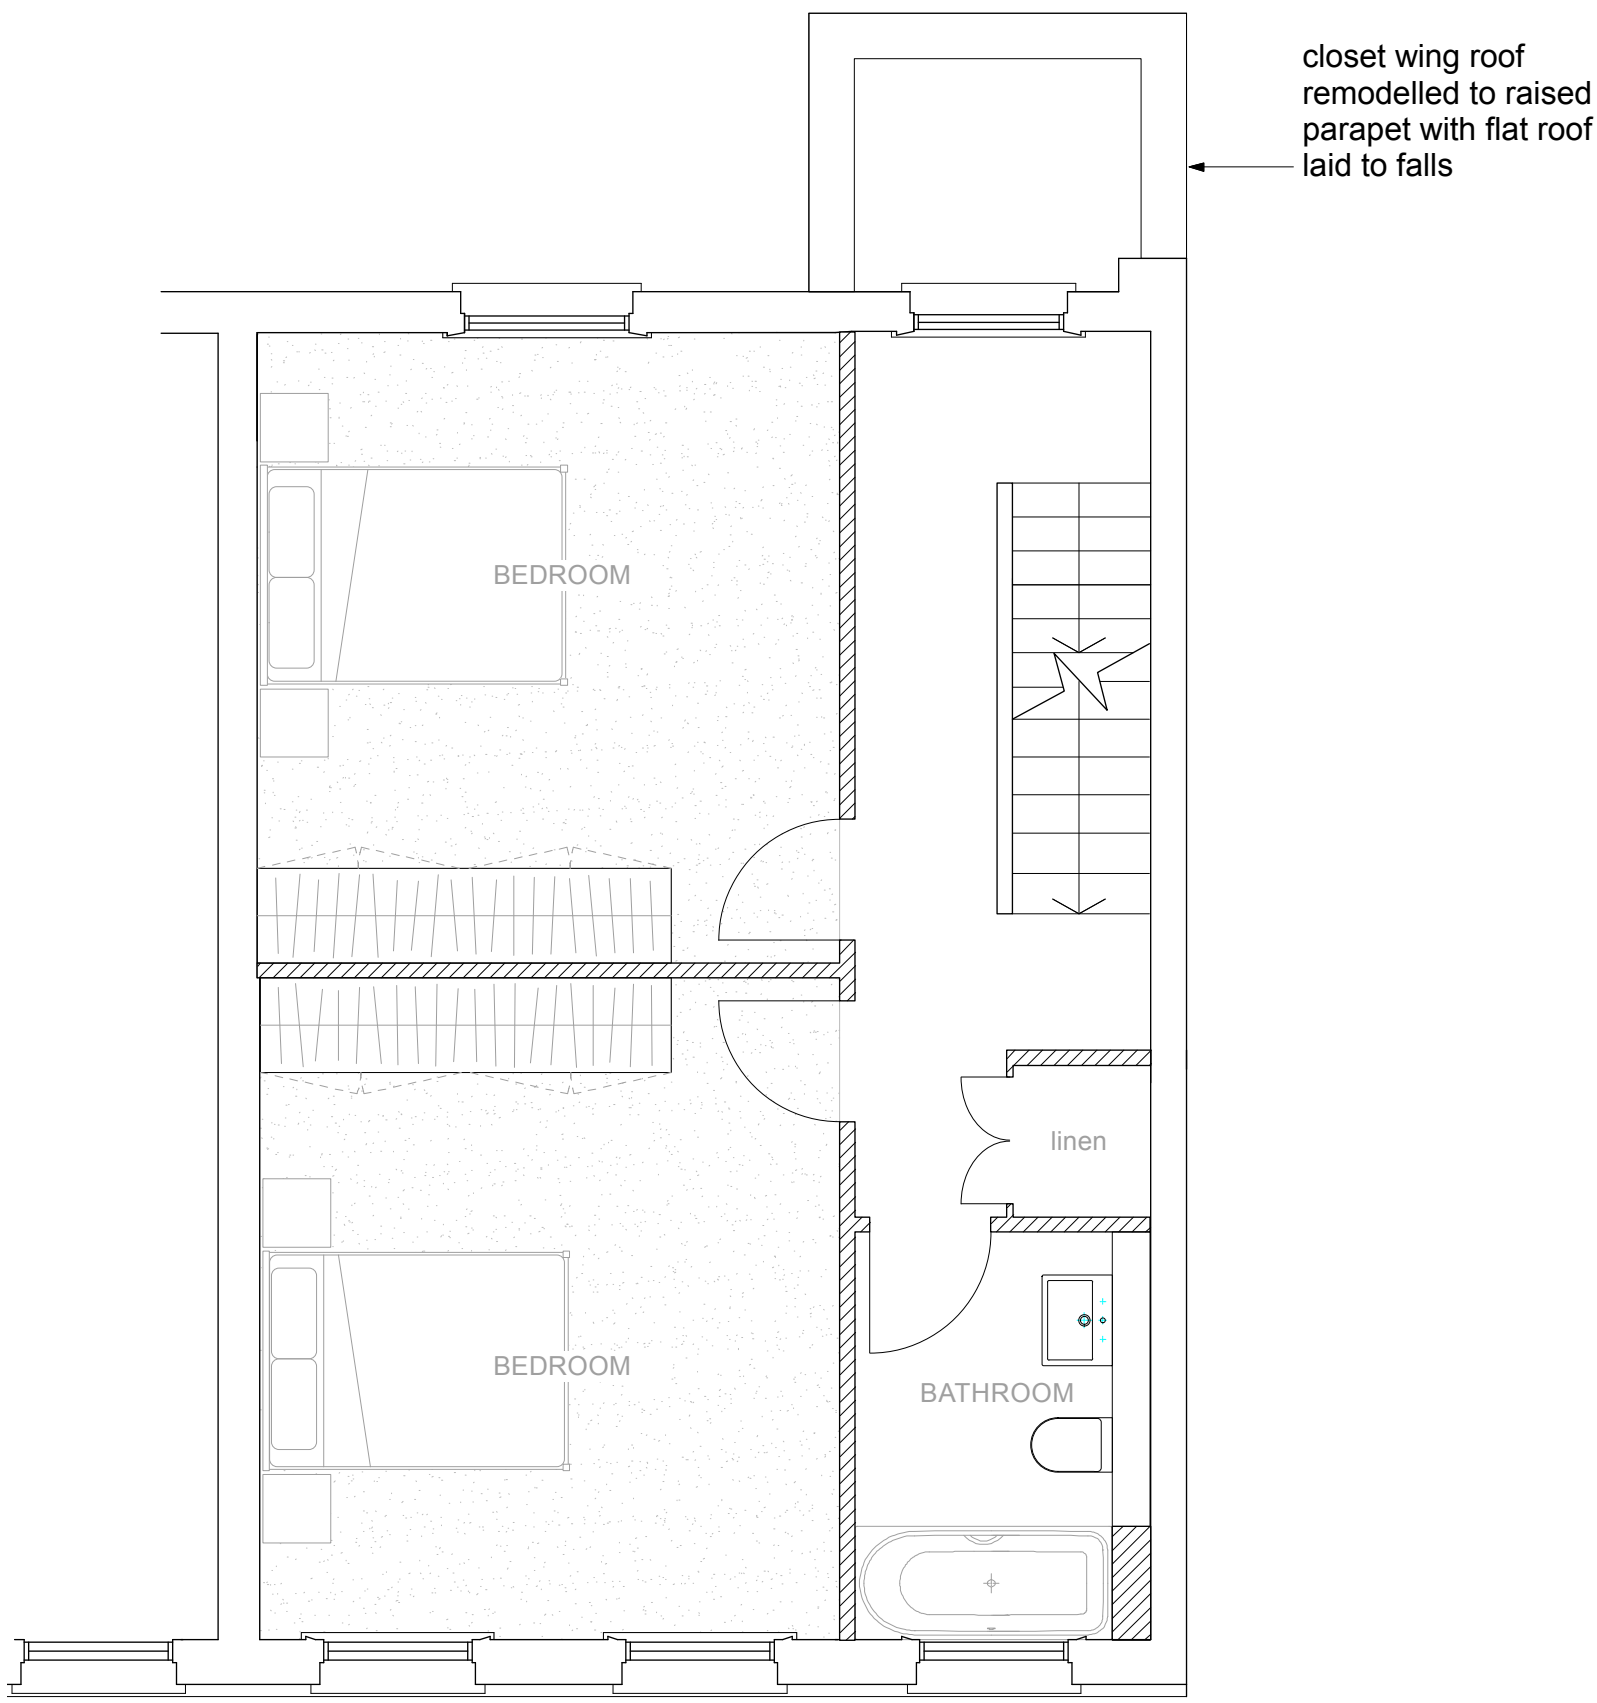

SECOND FLOOR PLAN

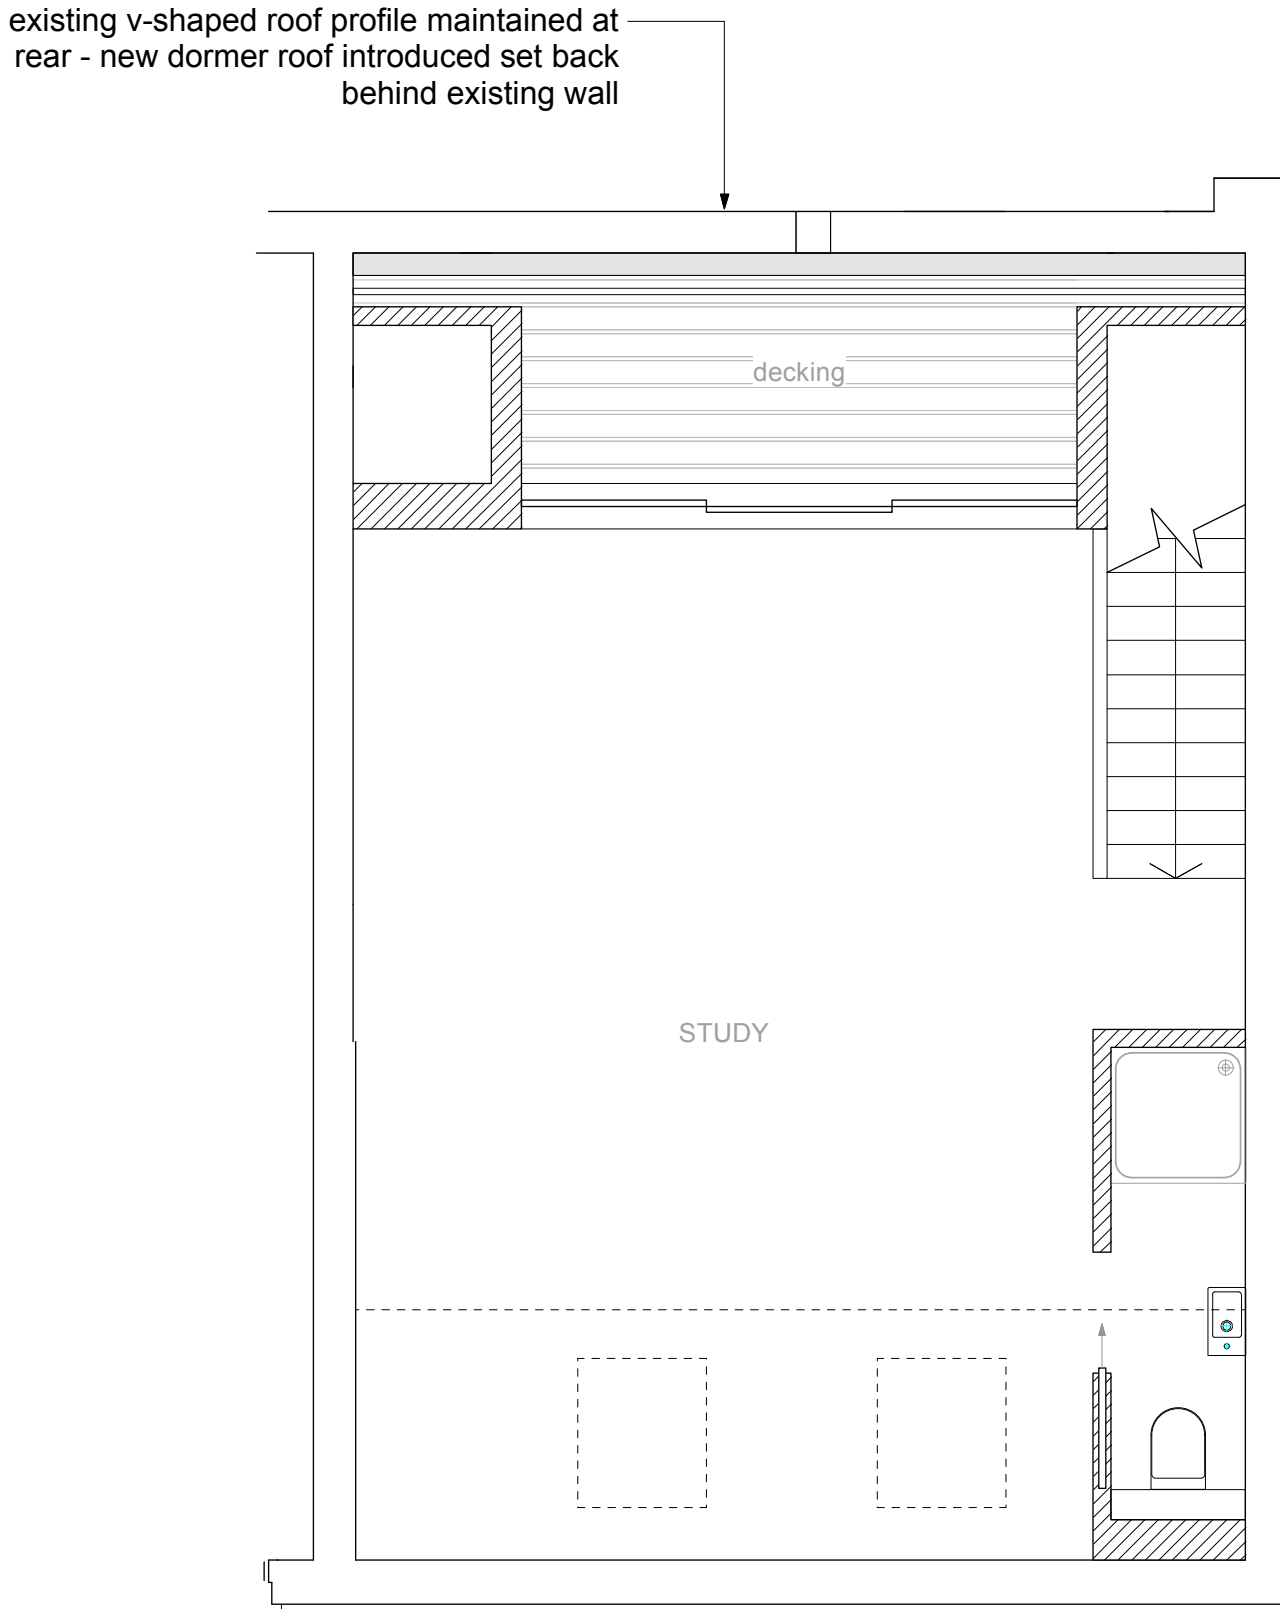

THIRD FLOOR PLAN

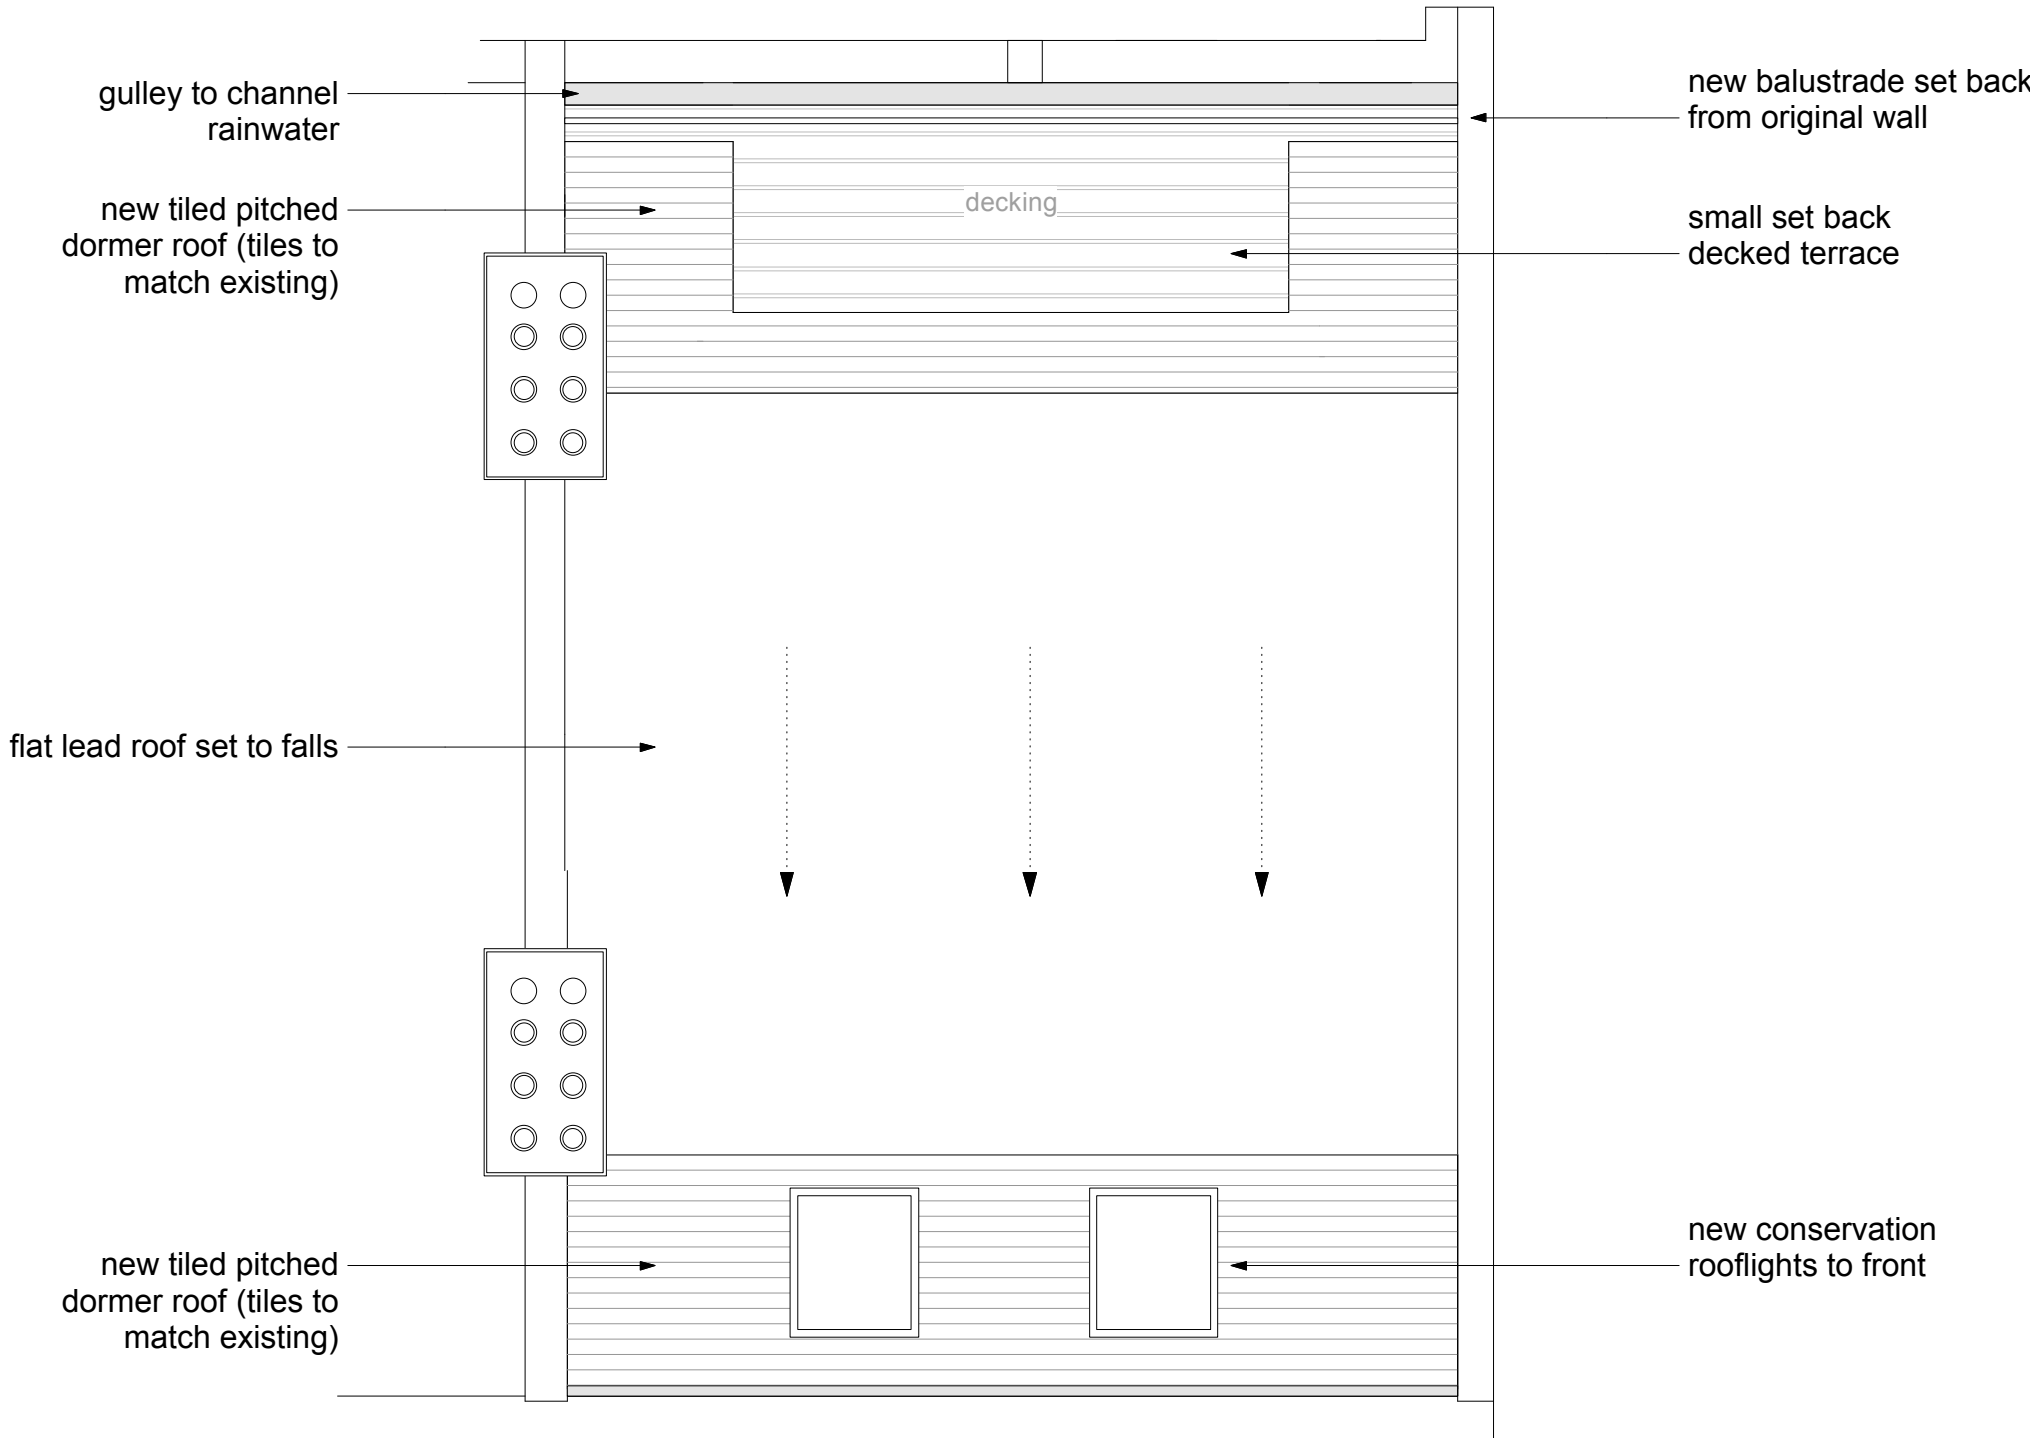

ROOF PLAN

GENERAL NOTES:
Do not scale from this drawing.
Check drawing on receipt and immediately report any discrepancies to the Architect.
Verify all dimensions and levels on site prior to construction.
The contents of this drawing are Stiff + Trevillion Architects LLP copyright and shall not be re-used without their written permission.

No. Date Revision Notes

PLANNING

Stiff + Trevillion

Stiff + Trevillion Architects Ltd
16 Woodfield Road
London W9 2BE
T +44(0)20 8960 5550
F +44(0)20 8969 8658
mail@stiffandtrevillion.com
www.stiffandtrevillion.com

Project **66 SOUTH HILL PARK
LONDON NW3 2SJ**

Drawing **FLOOR PLANS 2
AS PROPOSED**

| | | |
|---------------------------|---------------------------|----------------------|
| Project No 3579 | Drawing No P102 | Revision - |
|---------------------------|---------------------------|----------------------|

| | | |
|----------------------------------|-------------------|---------|
| Scale 1:50 @ A1 1:100 @ A3 | Date JUNE/2013 | Revised |
|----------------------------------|-------------------|---------|

