


This scheme is subject to town planning and all other necessary consents. Dimensions, areas and levels where given are only approximate and subject to site survey.


All dimensions are to be checked on site.
Any discrepancies are to be reported to this Agent before work commences. Figured dimensions only are to be taken from this drawing.

This drawing is to be read in conjunction with all relevant consultants' and/or specialists' drawings/documents and any discrepancies or variations are to be notified to this Agent.


notes

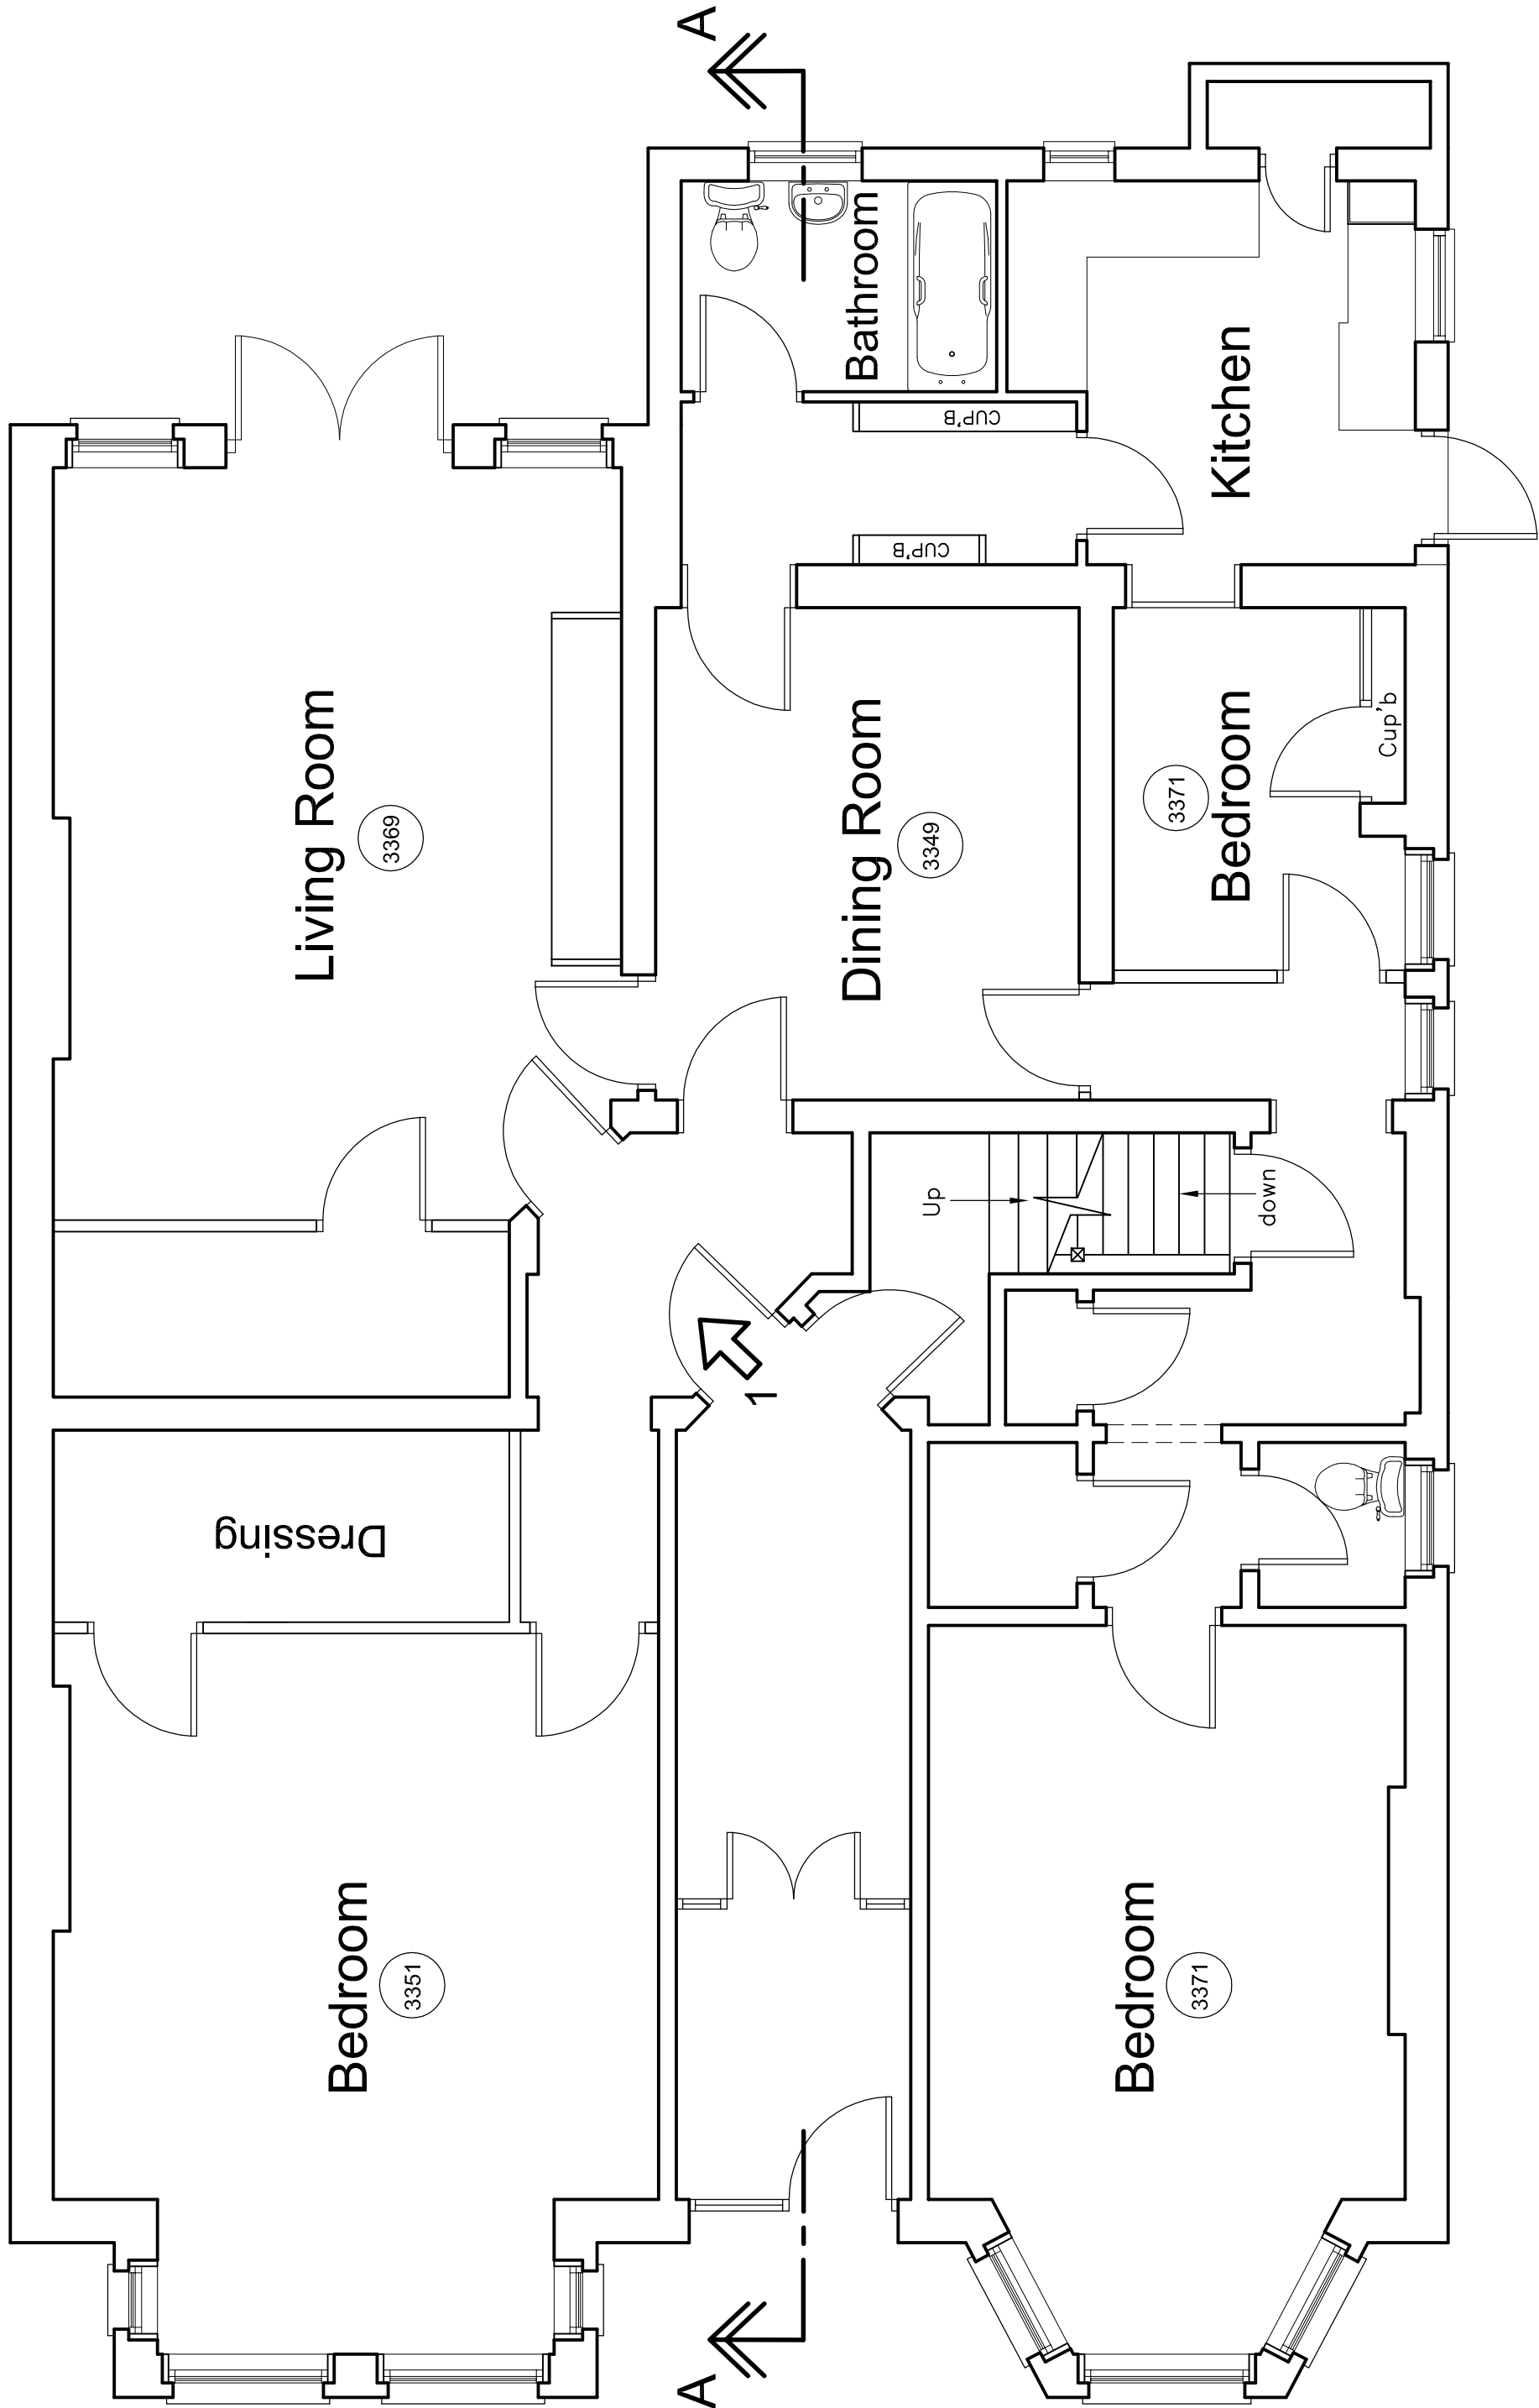

EXISTING GROUND FLOOR PLAN
SCALE 1:50

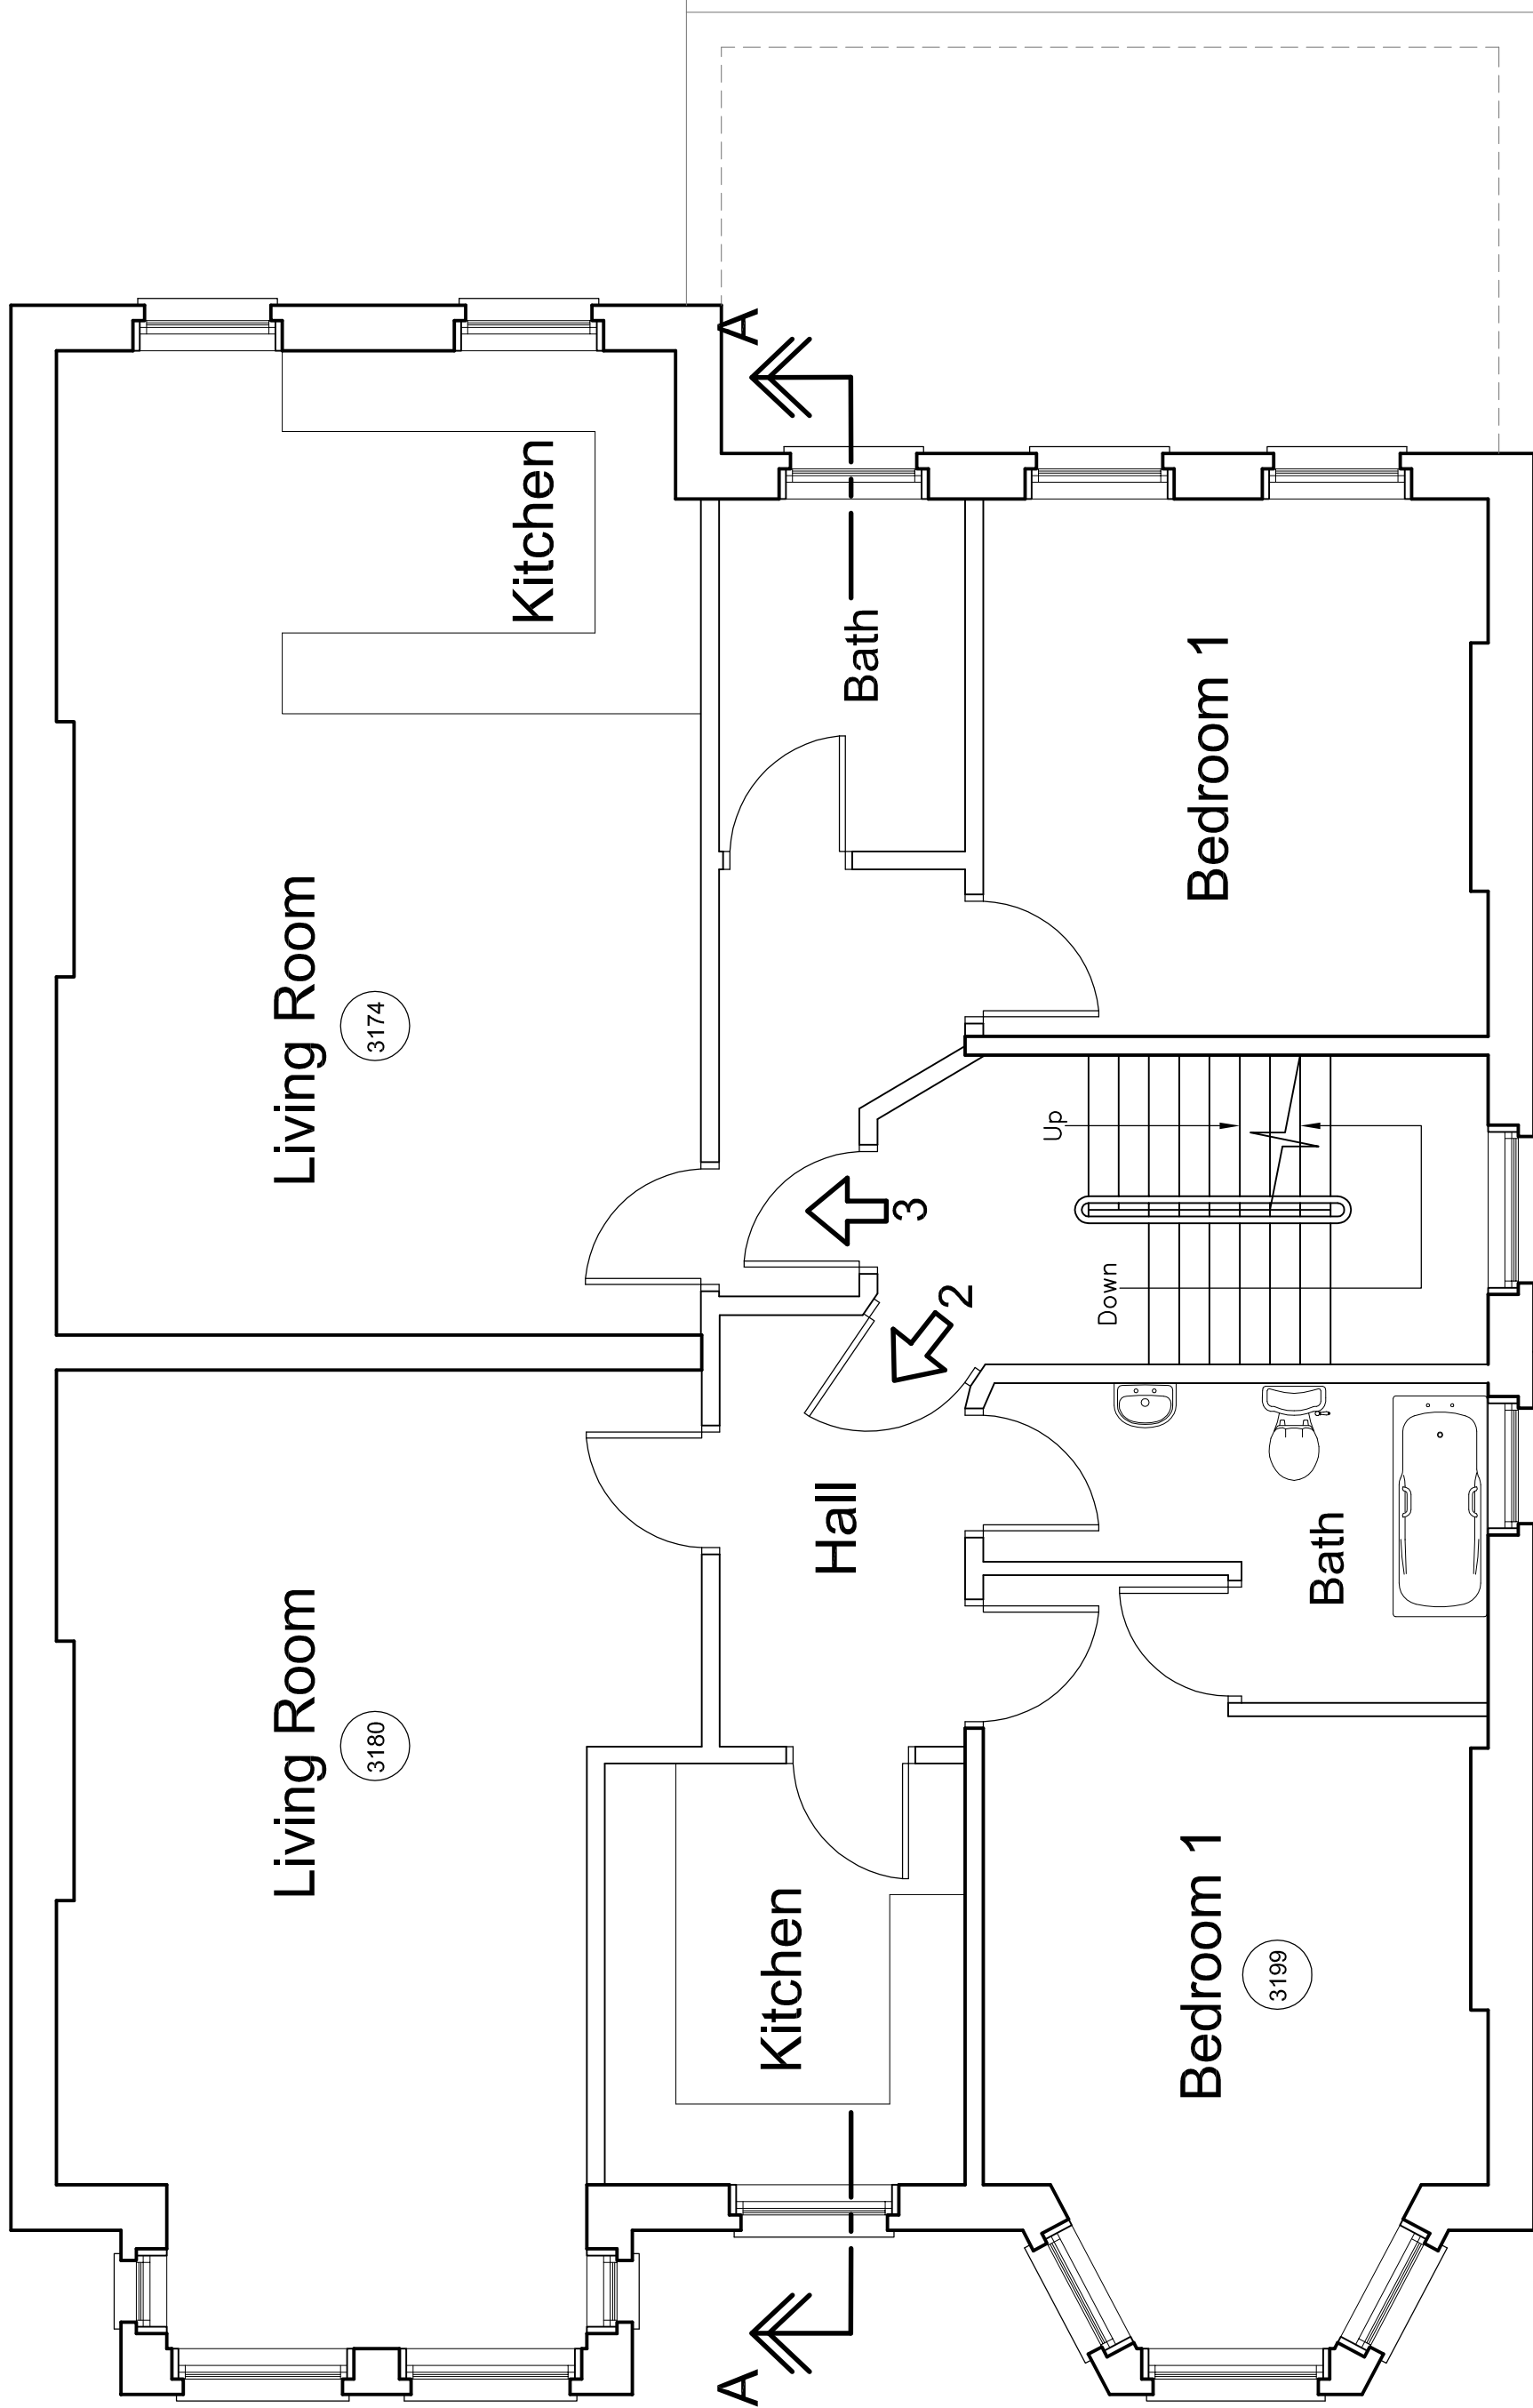


EXISTING FIRST FLOOR PLAN
SCALE 1:50

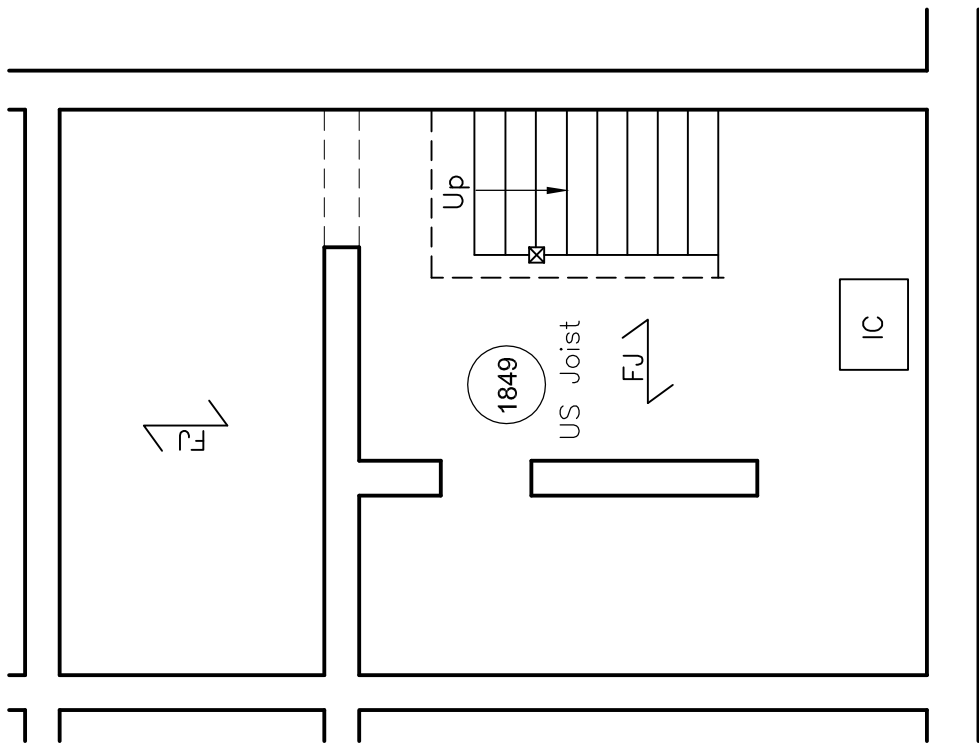

EXISTING BASEMENT PLAN
SCALE 1:50

EXISTING BUILDING AREAS

	NET INTERNAL AREAS	
	Sq Meters	Sq Feet
BASEMENT	21.4	230.3
GROUND FLOOR	164.4	1769.6
FIRST FLOOR	144.5	1555.4
SECOND FLOOR	132.6	1427.3
TOTALS =	462.9	4982.6

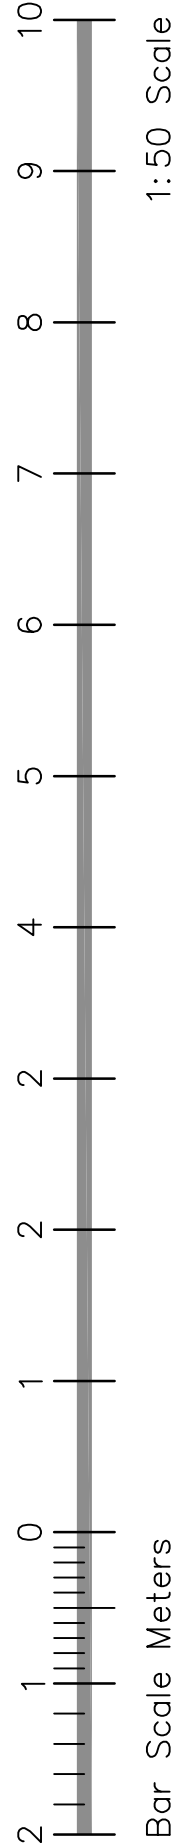

Bale House CAD Ltd
Architectural Services

4 Bale Close, Bexhill-on-Sea, E.Sussex
TN39 4JT
Tel 01424 843040 E-Mail: gary-brookes@btconnect.com
www.balehousecad.co.uk
Registered Company No. 3147124

Client **Mr & Mrs A. Charlton**

Address
**80 Greencroft Gardens
London
NW6 3JQ**

Title
**Existing Ground and First
Floor Plans
New Extension with Conversion to form 2
additional dwellings**

scale **1=50 @ A1** date **19.10.2012** Signed

drawing number **P-242-02**