

This scheme is subject to town planning and all other necessary consents. Dimensions, areas and levels where given are only approximate and subject to site survey.

All dimensions are to be checked on site.
Any discrepancies are to be reported to this Agent before work commences. Figured dimensions only are to be taken from this drawing.

This drawing is to be read in conjunction with all relevant consultants' and/or specialists' drawings/documents and any discrepancies or variations are to be notified to this Agent.

notes

Bale House CAD Ltd
Architectural Services

4 Bale Close, Bexhill-on-Sea, E.Sussex
TN39 4JT
Tel 01424 843040 E-Mail: gary-brookes@btconnect.com
www.balehousecadltd.co.uk
Registered Company No. 3147124

Client
Mr & Mrs A. Charlton

Address
80 Greencroft Gardens
London
NW6 3JQ


Title
Existing Second Floor and
Roof Plan
New Extension with Conversion to form 2
additional dwellings

scale
1=50 @ A1

date
19.10.2012


Signed

drawing number
P-242-03

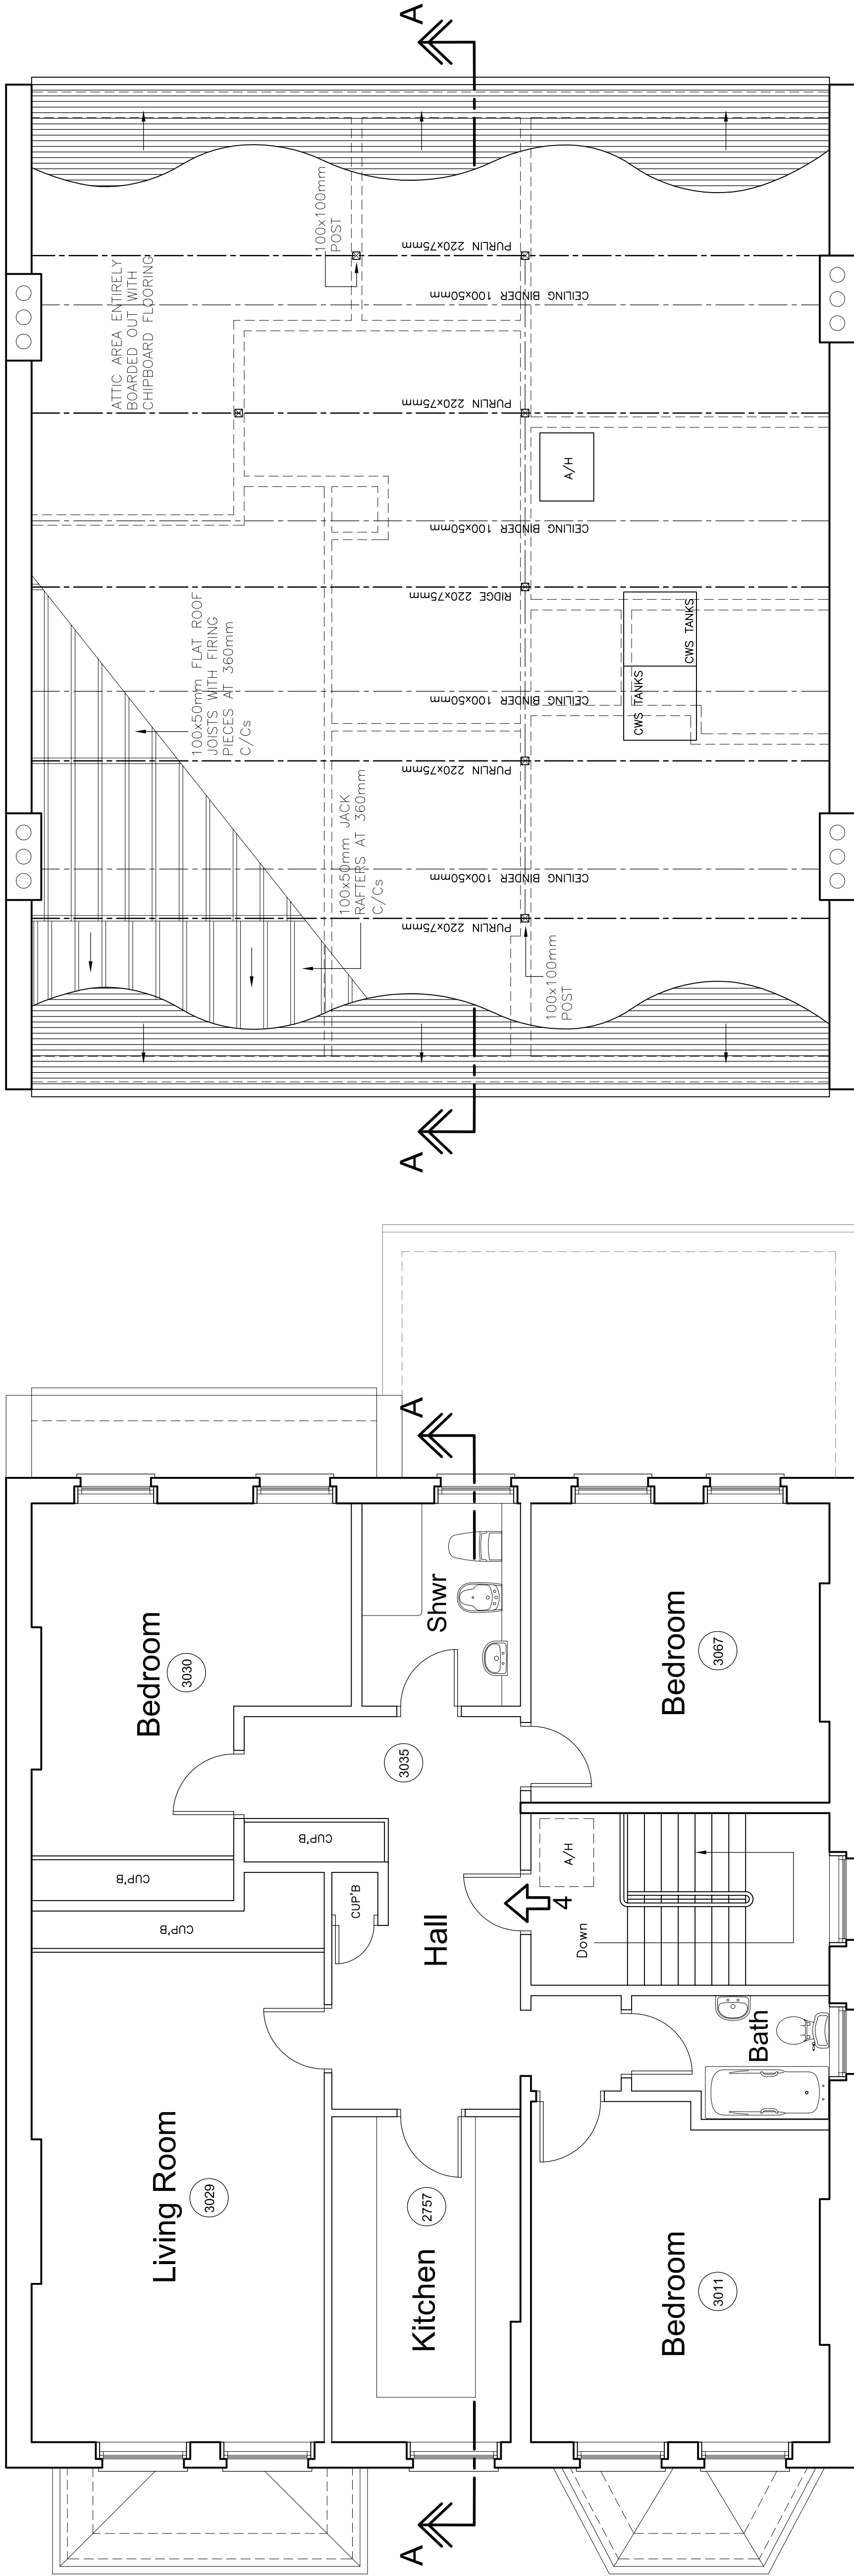

EXISTING CUT AWAY ROOF PLAN
SCALE 1=50

EXISTING SECOND FLOOR PLAN
SCALE 1=50

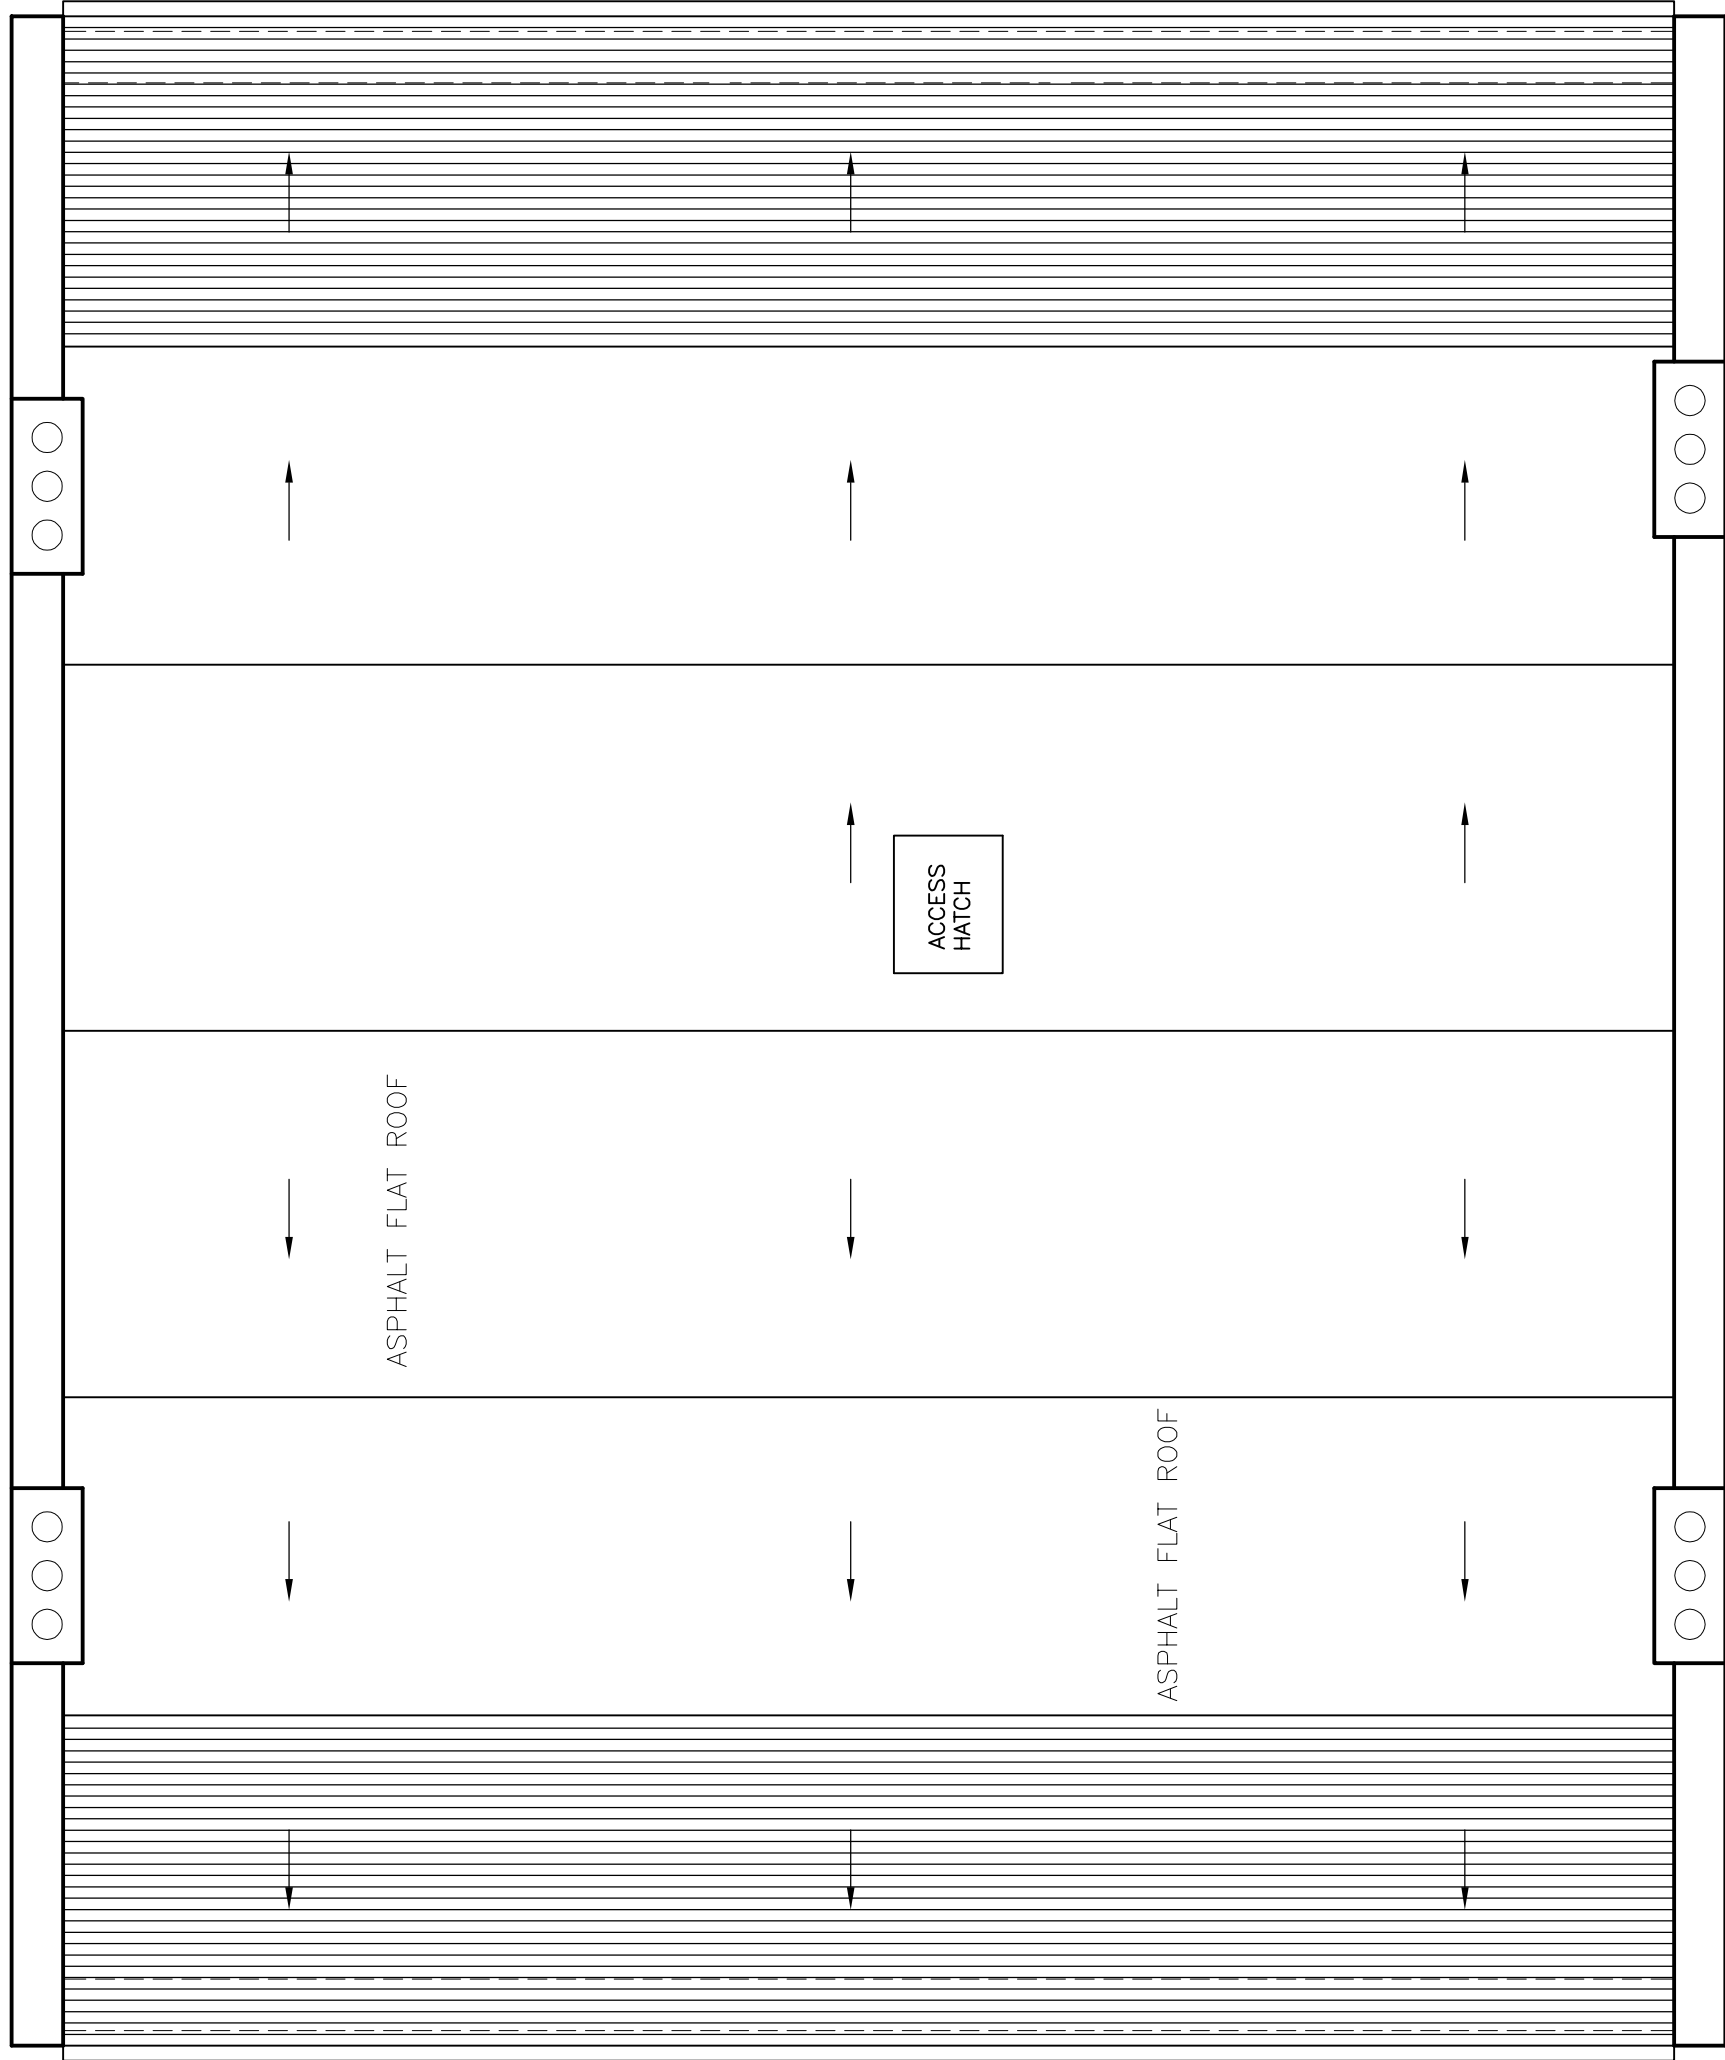

EXISTING ROOF PLAN
SCALE 1=50

EXISTING BUILDING AREAS

NET INTERNAL AREAS		
Sq Meters	Sq Feet	
21.4	230.3	
164.4	1769.6	
144.5	1555.4	
132.6	1427.3	
TOTALS =		4982.6

