




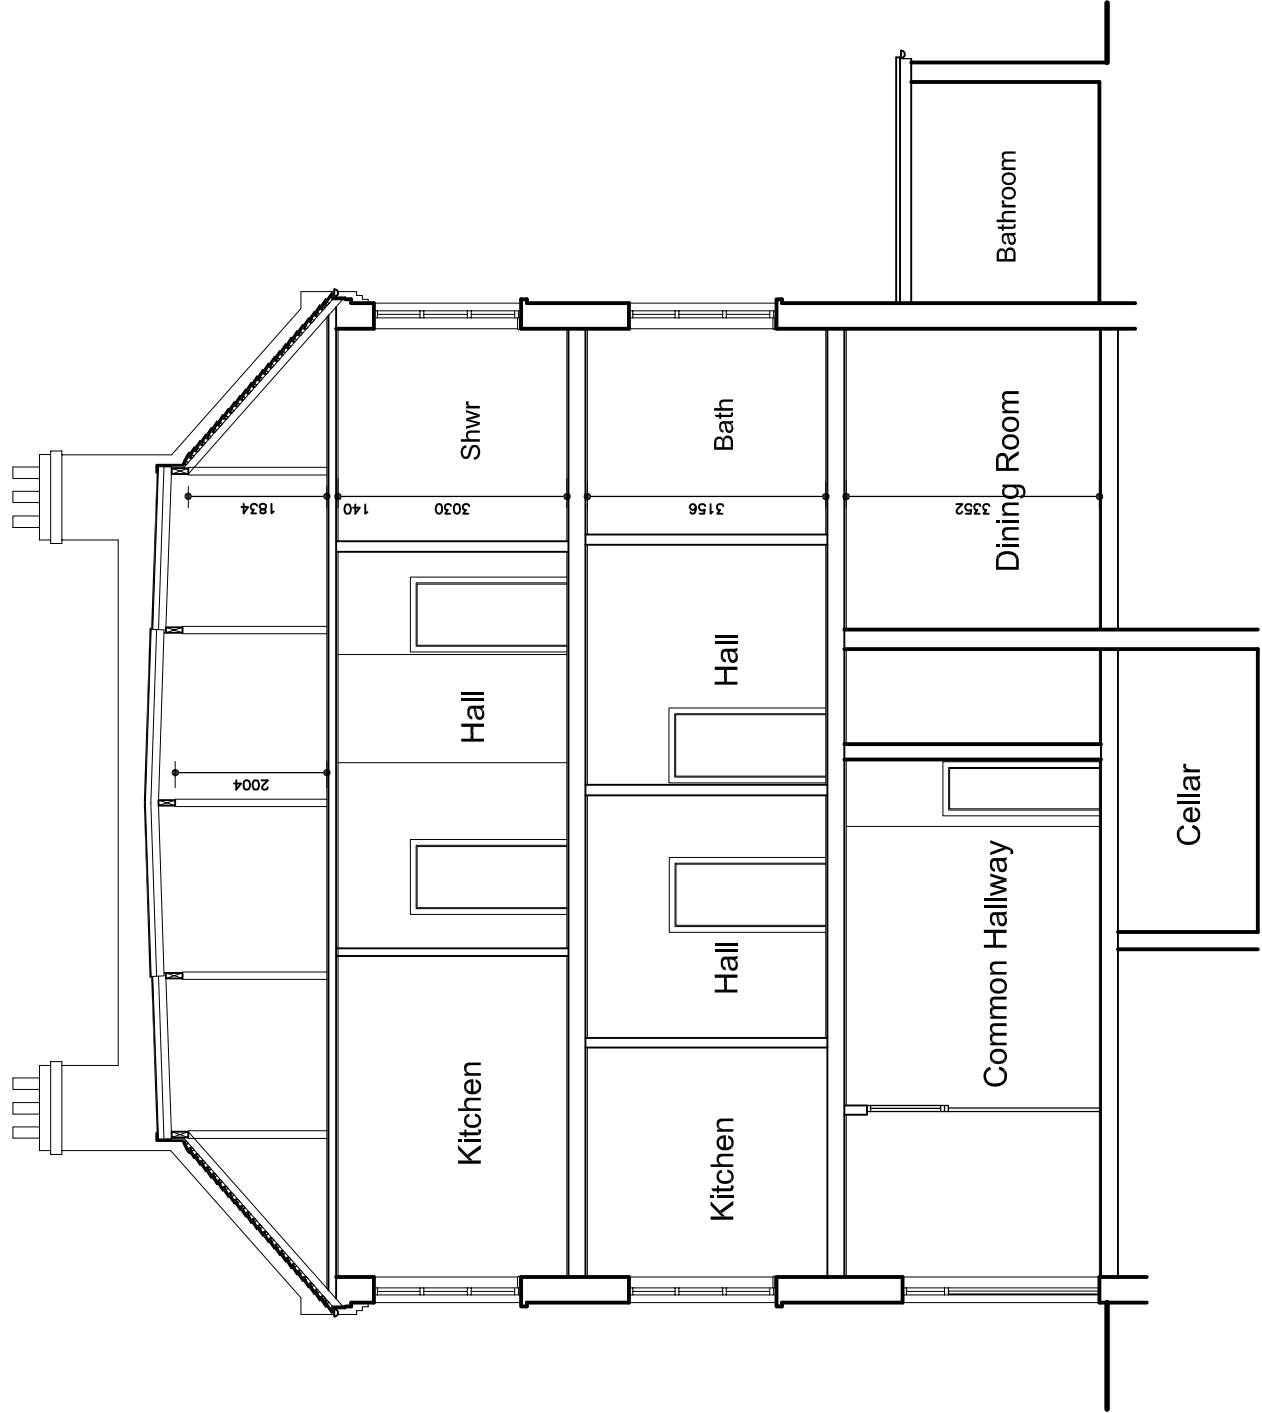


EXISTING SECTION AA
SCALE 1:100

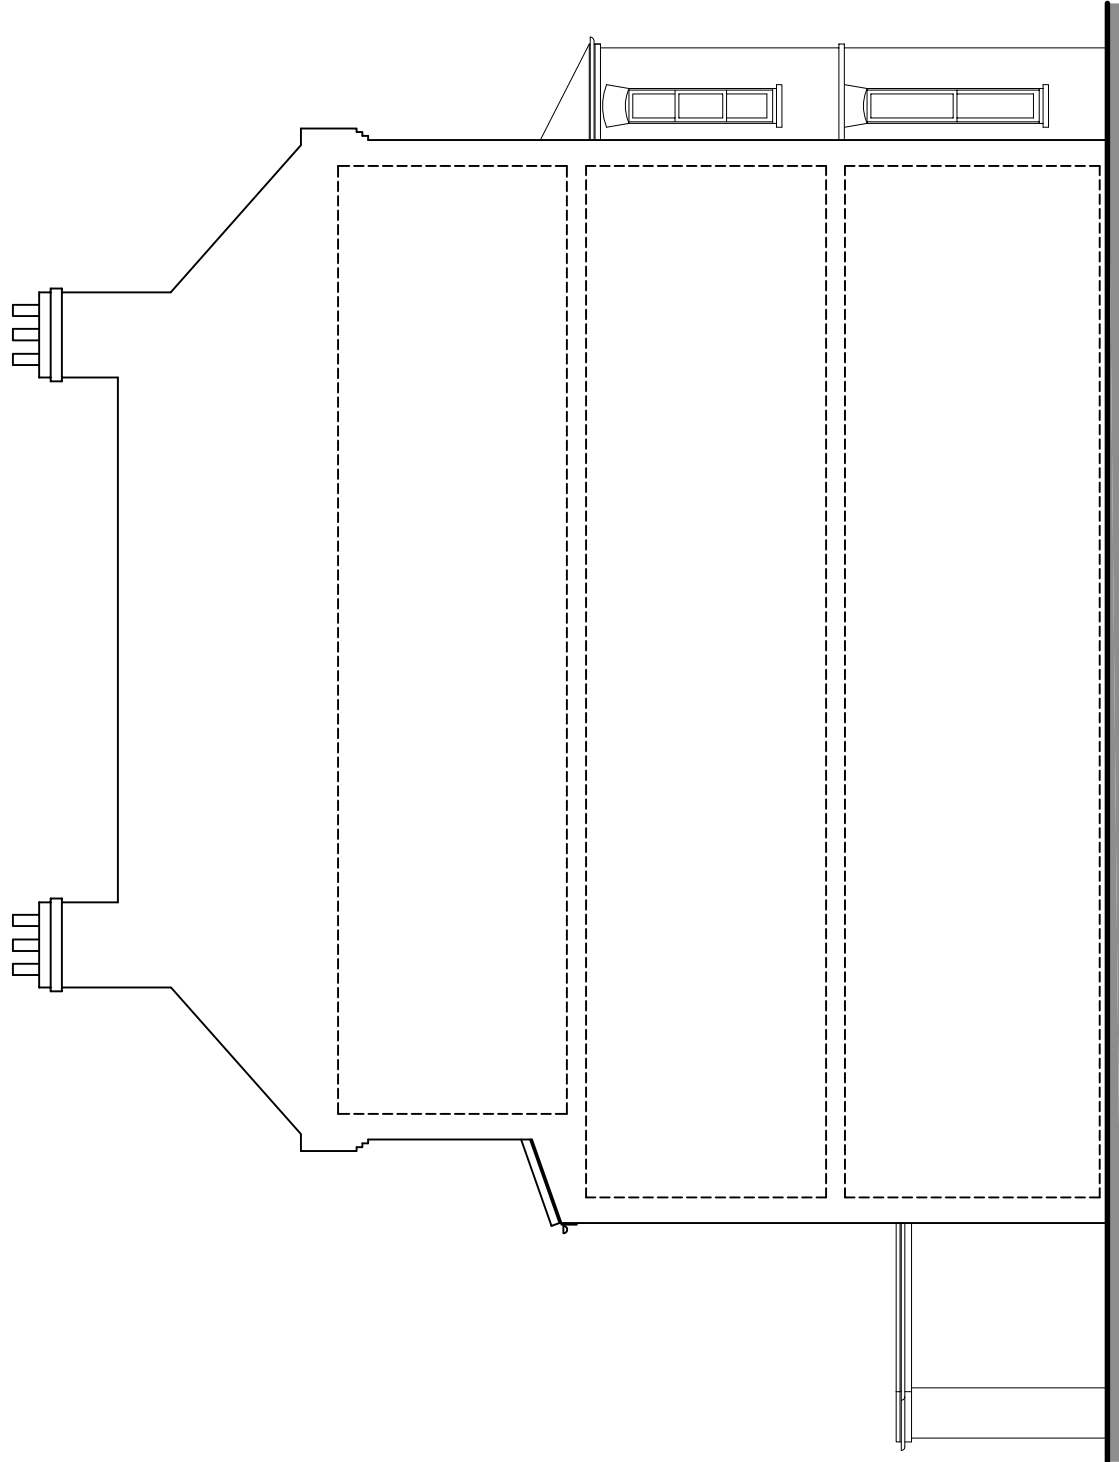


EXISTING SIDE ELEVATION
SCALE 1:100

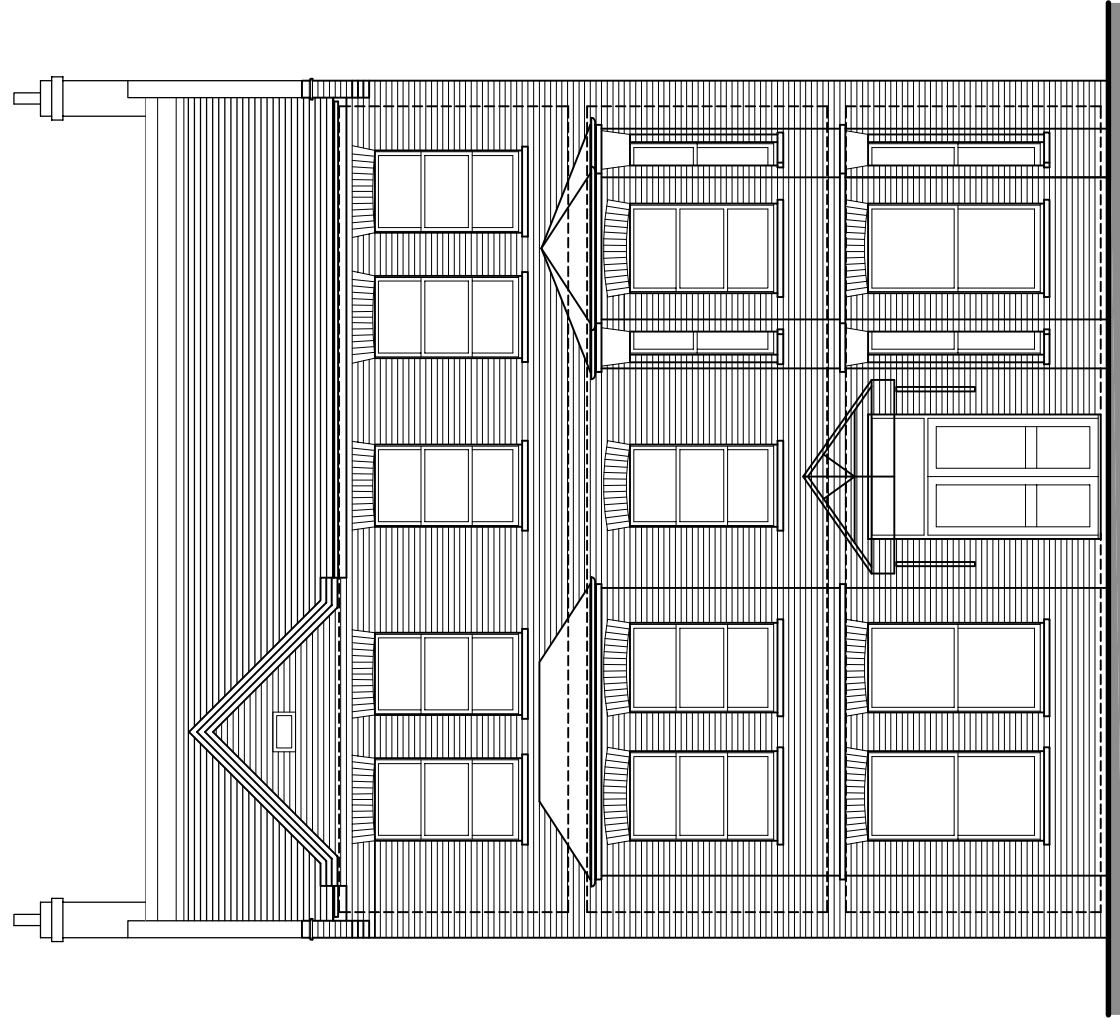

EXISTING FRONT ELEVATION
SCALE 1:100

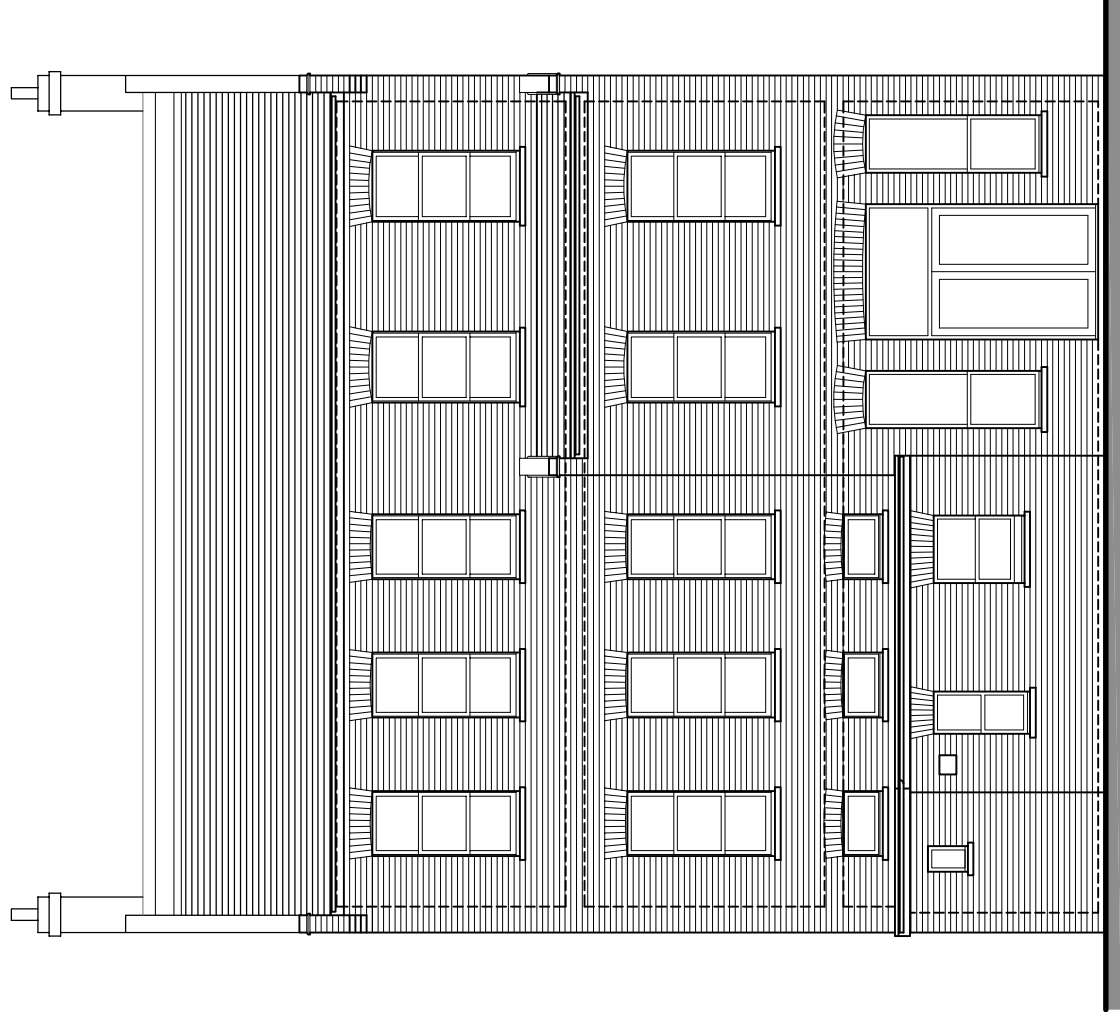

EXISTING REAR ELEVATION
SCALE 1:100

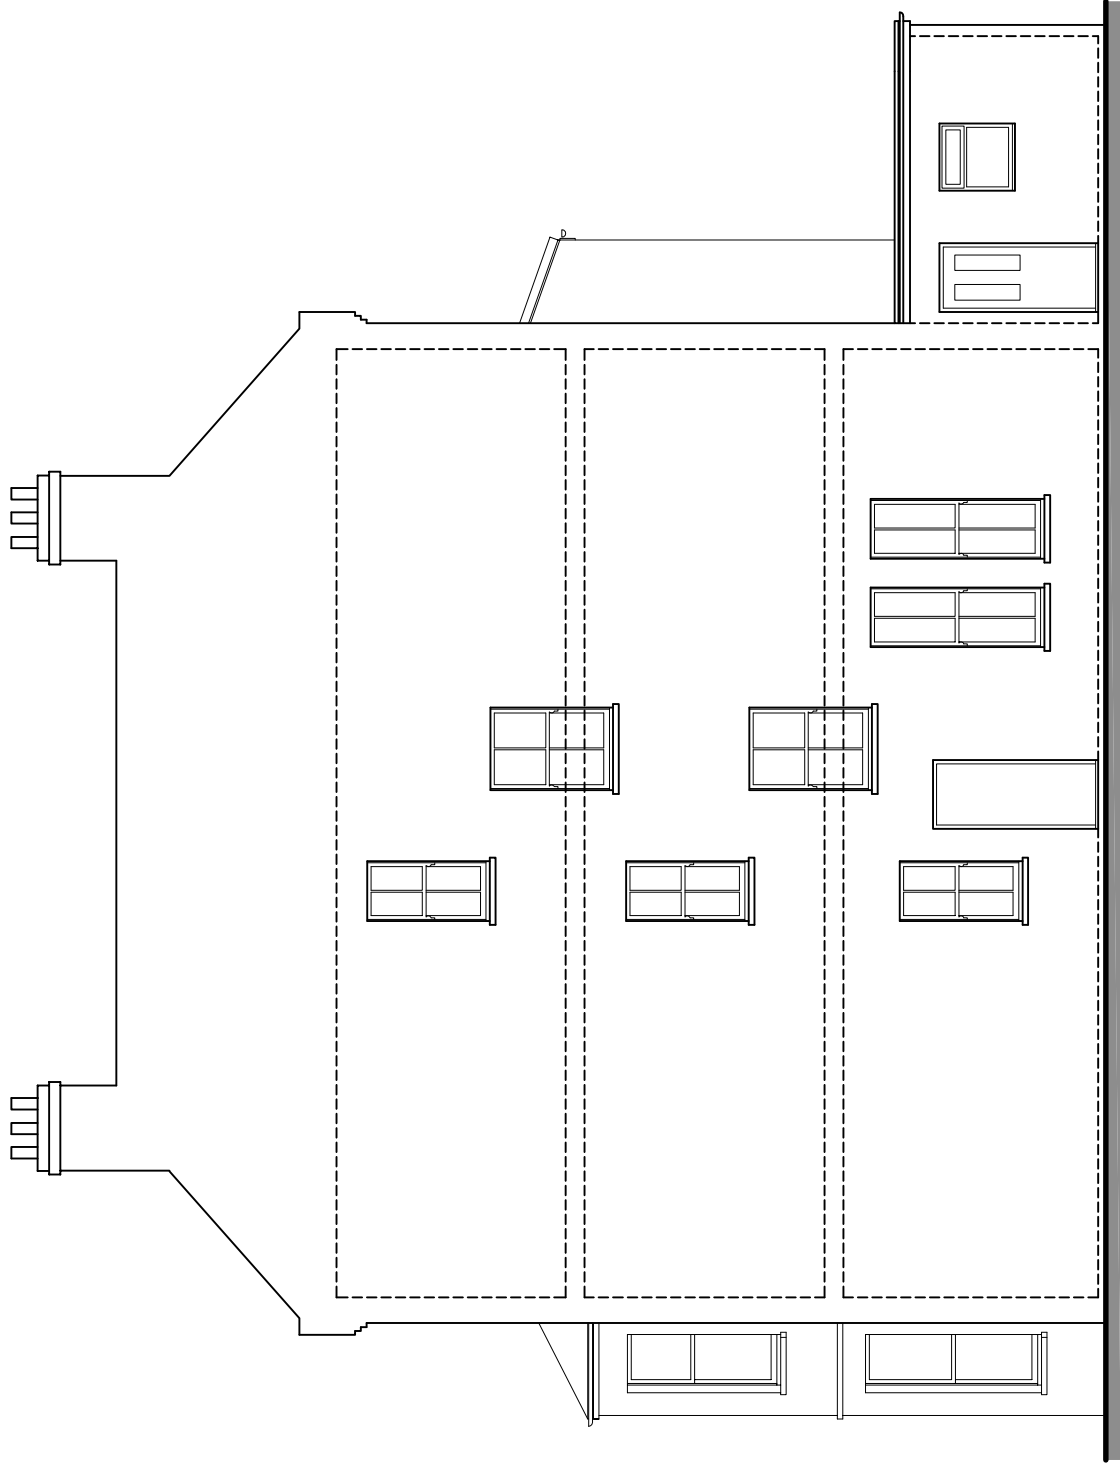

EXISTING SIDE ELEVATION
SCALE 1:100

This scheme is subject to town planning and all other necessary consents. Dimensions, areas and levels where given are only approximate and subject to site survey.

All dimensions are to be checked on site.
Any discrepancies are to be reported to this Agent before work commences. Figured dimensions only are to be taken from this drawing.

This drawing is to be read in conjunction with all relevant consultants' and/or specialists' drawings/documents and any discrepancies or variations are to be notified to this Agent.

notes

Bale House CAD Ltd
Architectural Services

4 Bale Close, Bexhill-on-Sea, E.Sussex
TN39 4JT
Tel 01424 843040 E-Mail: gary-brookes@btconnect.com
www.balehousecad.co.uk
Registered Company No. 3142724

Client **Mr & Mrs A. Charlton**

Address
**80 Greencroft Gardens
London
NW6 3JQ**

Title
**Existing Elevations and
Section**

**New Extension with Conversion to form 2
additional dwellings**

scale 1=100 @ A1	date 19.10.2012	Signed
----------------------------	---------------------------	--------

drawing number

P-242-04

