
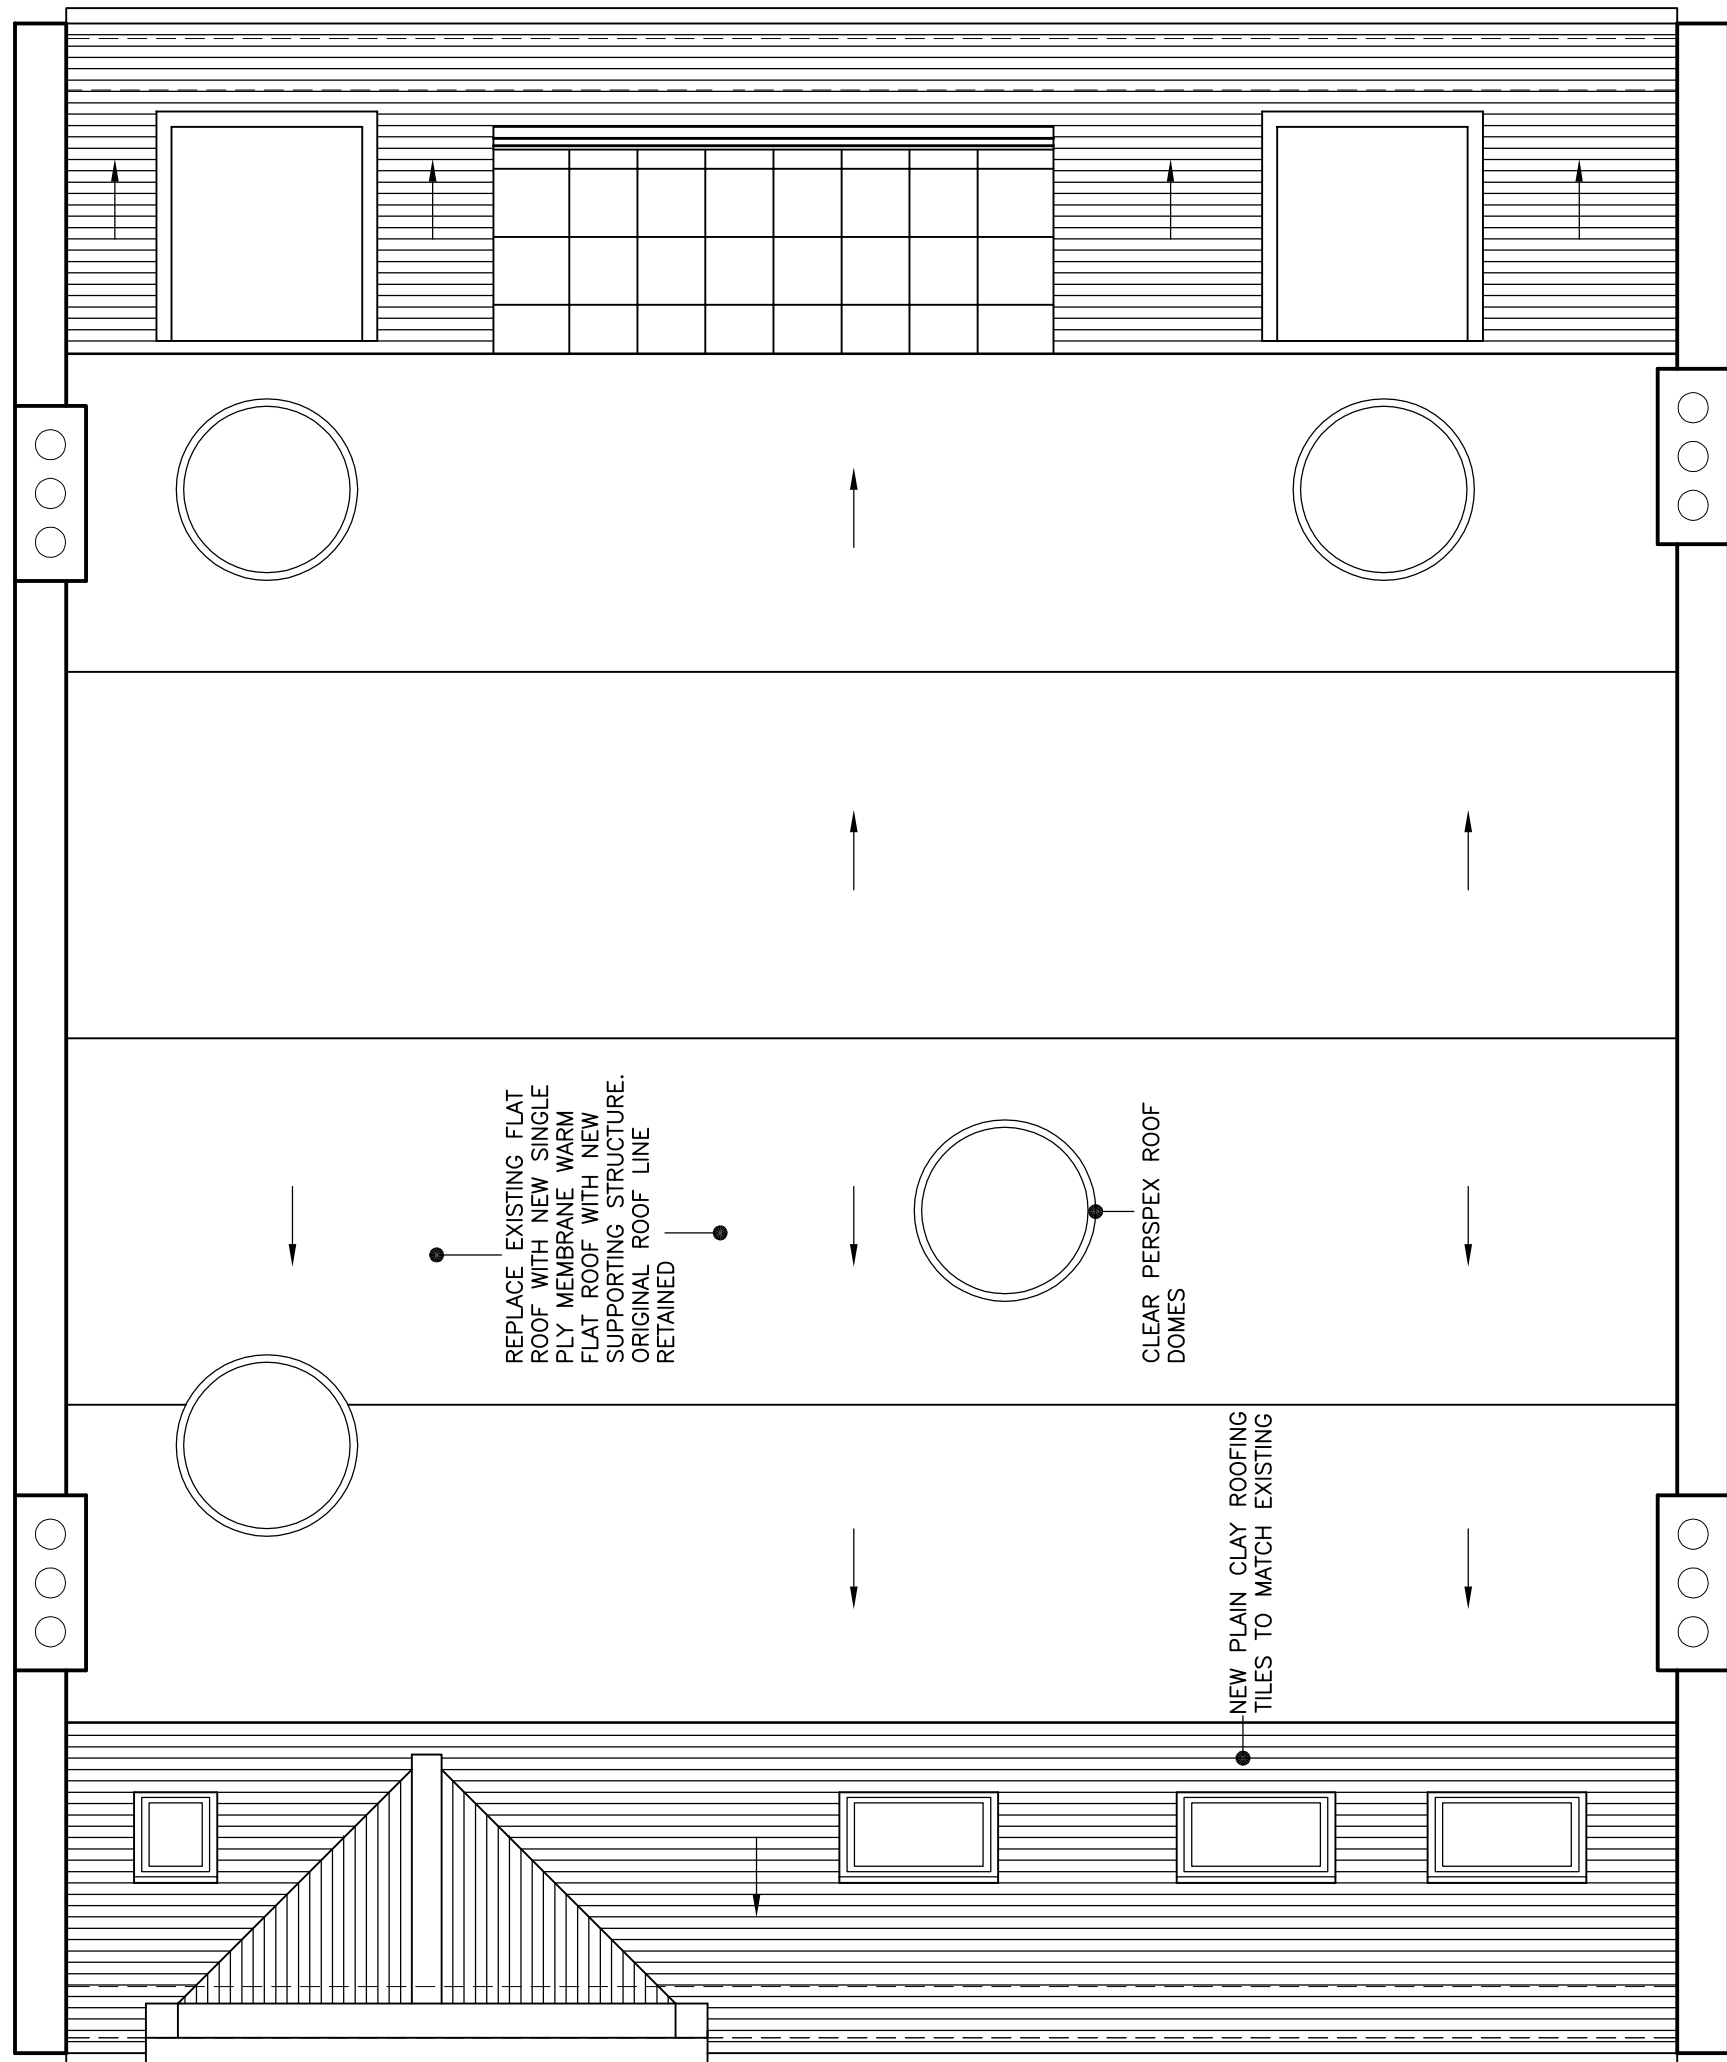
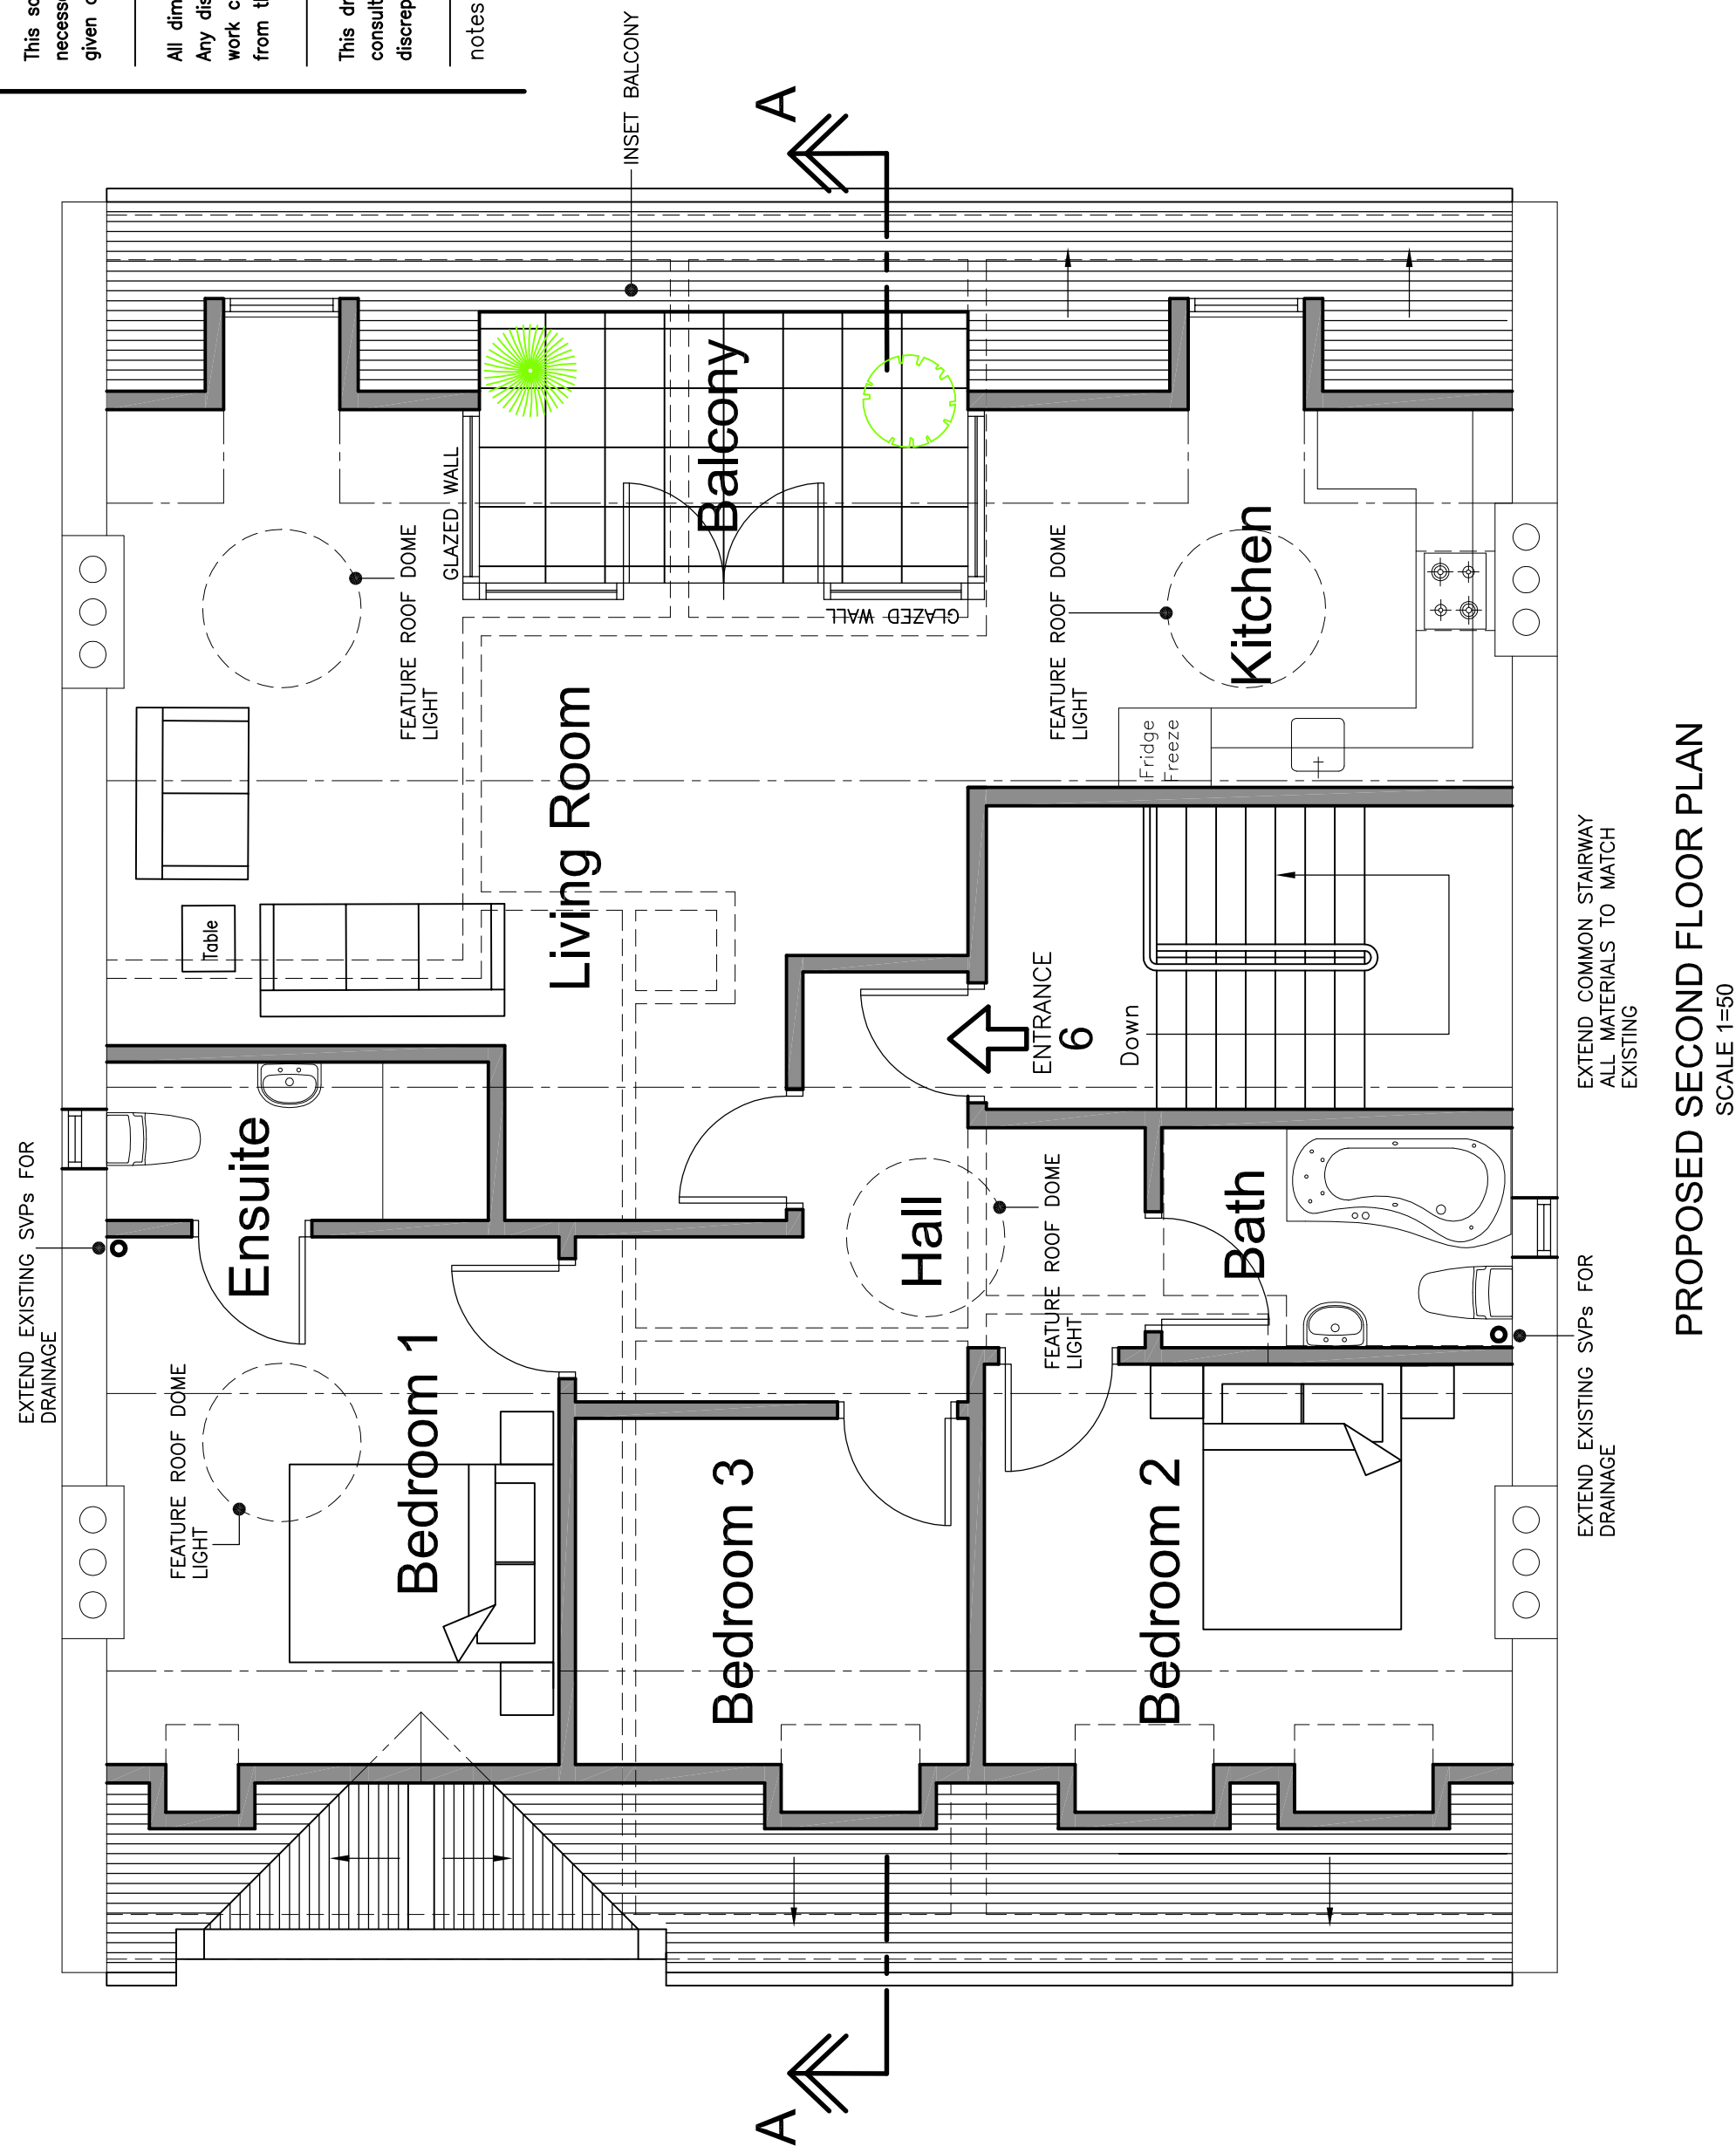
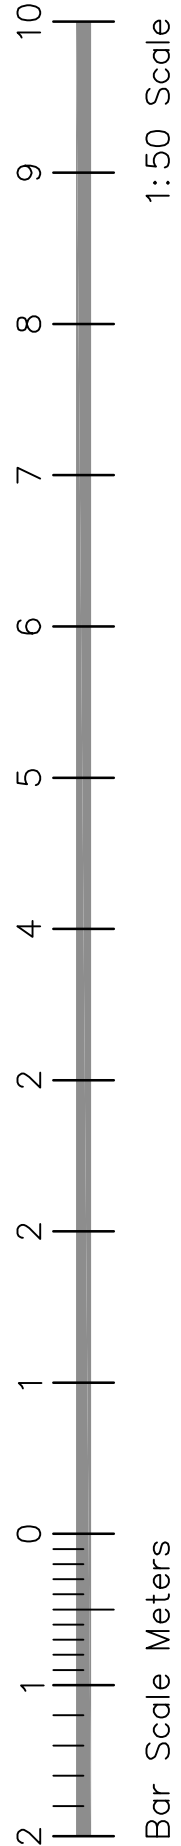


PROPOSED SCHEDULE:- INTERNAL GROSS AREAS

FLAT No	FLAT Type	BEDROOMS	PERSONS	AREA Sq M	AREA Sq Ft	CAR SPACE
1	Extended Flat	3	4	136	1463	Existing Space
5	New Flat	1	2	67	721	Car Free
6	New Flat	3	4	103	1108	Car Free
	TOTALS	7	9	306	3293	

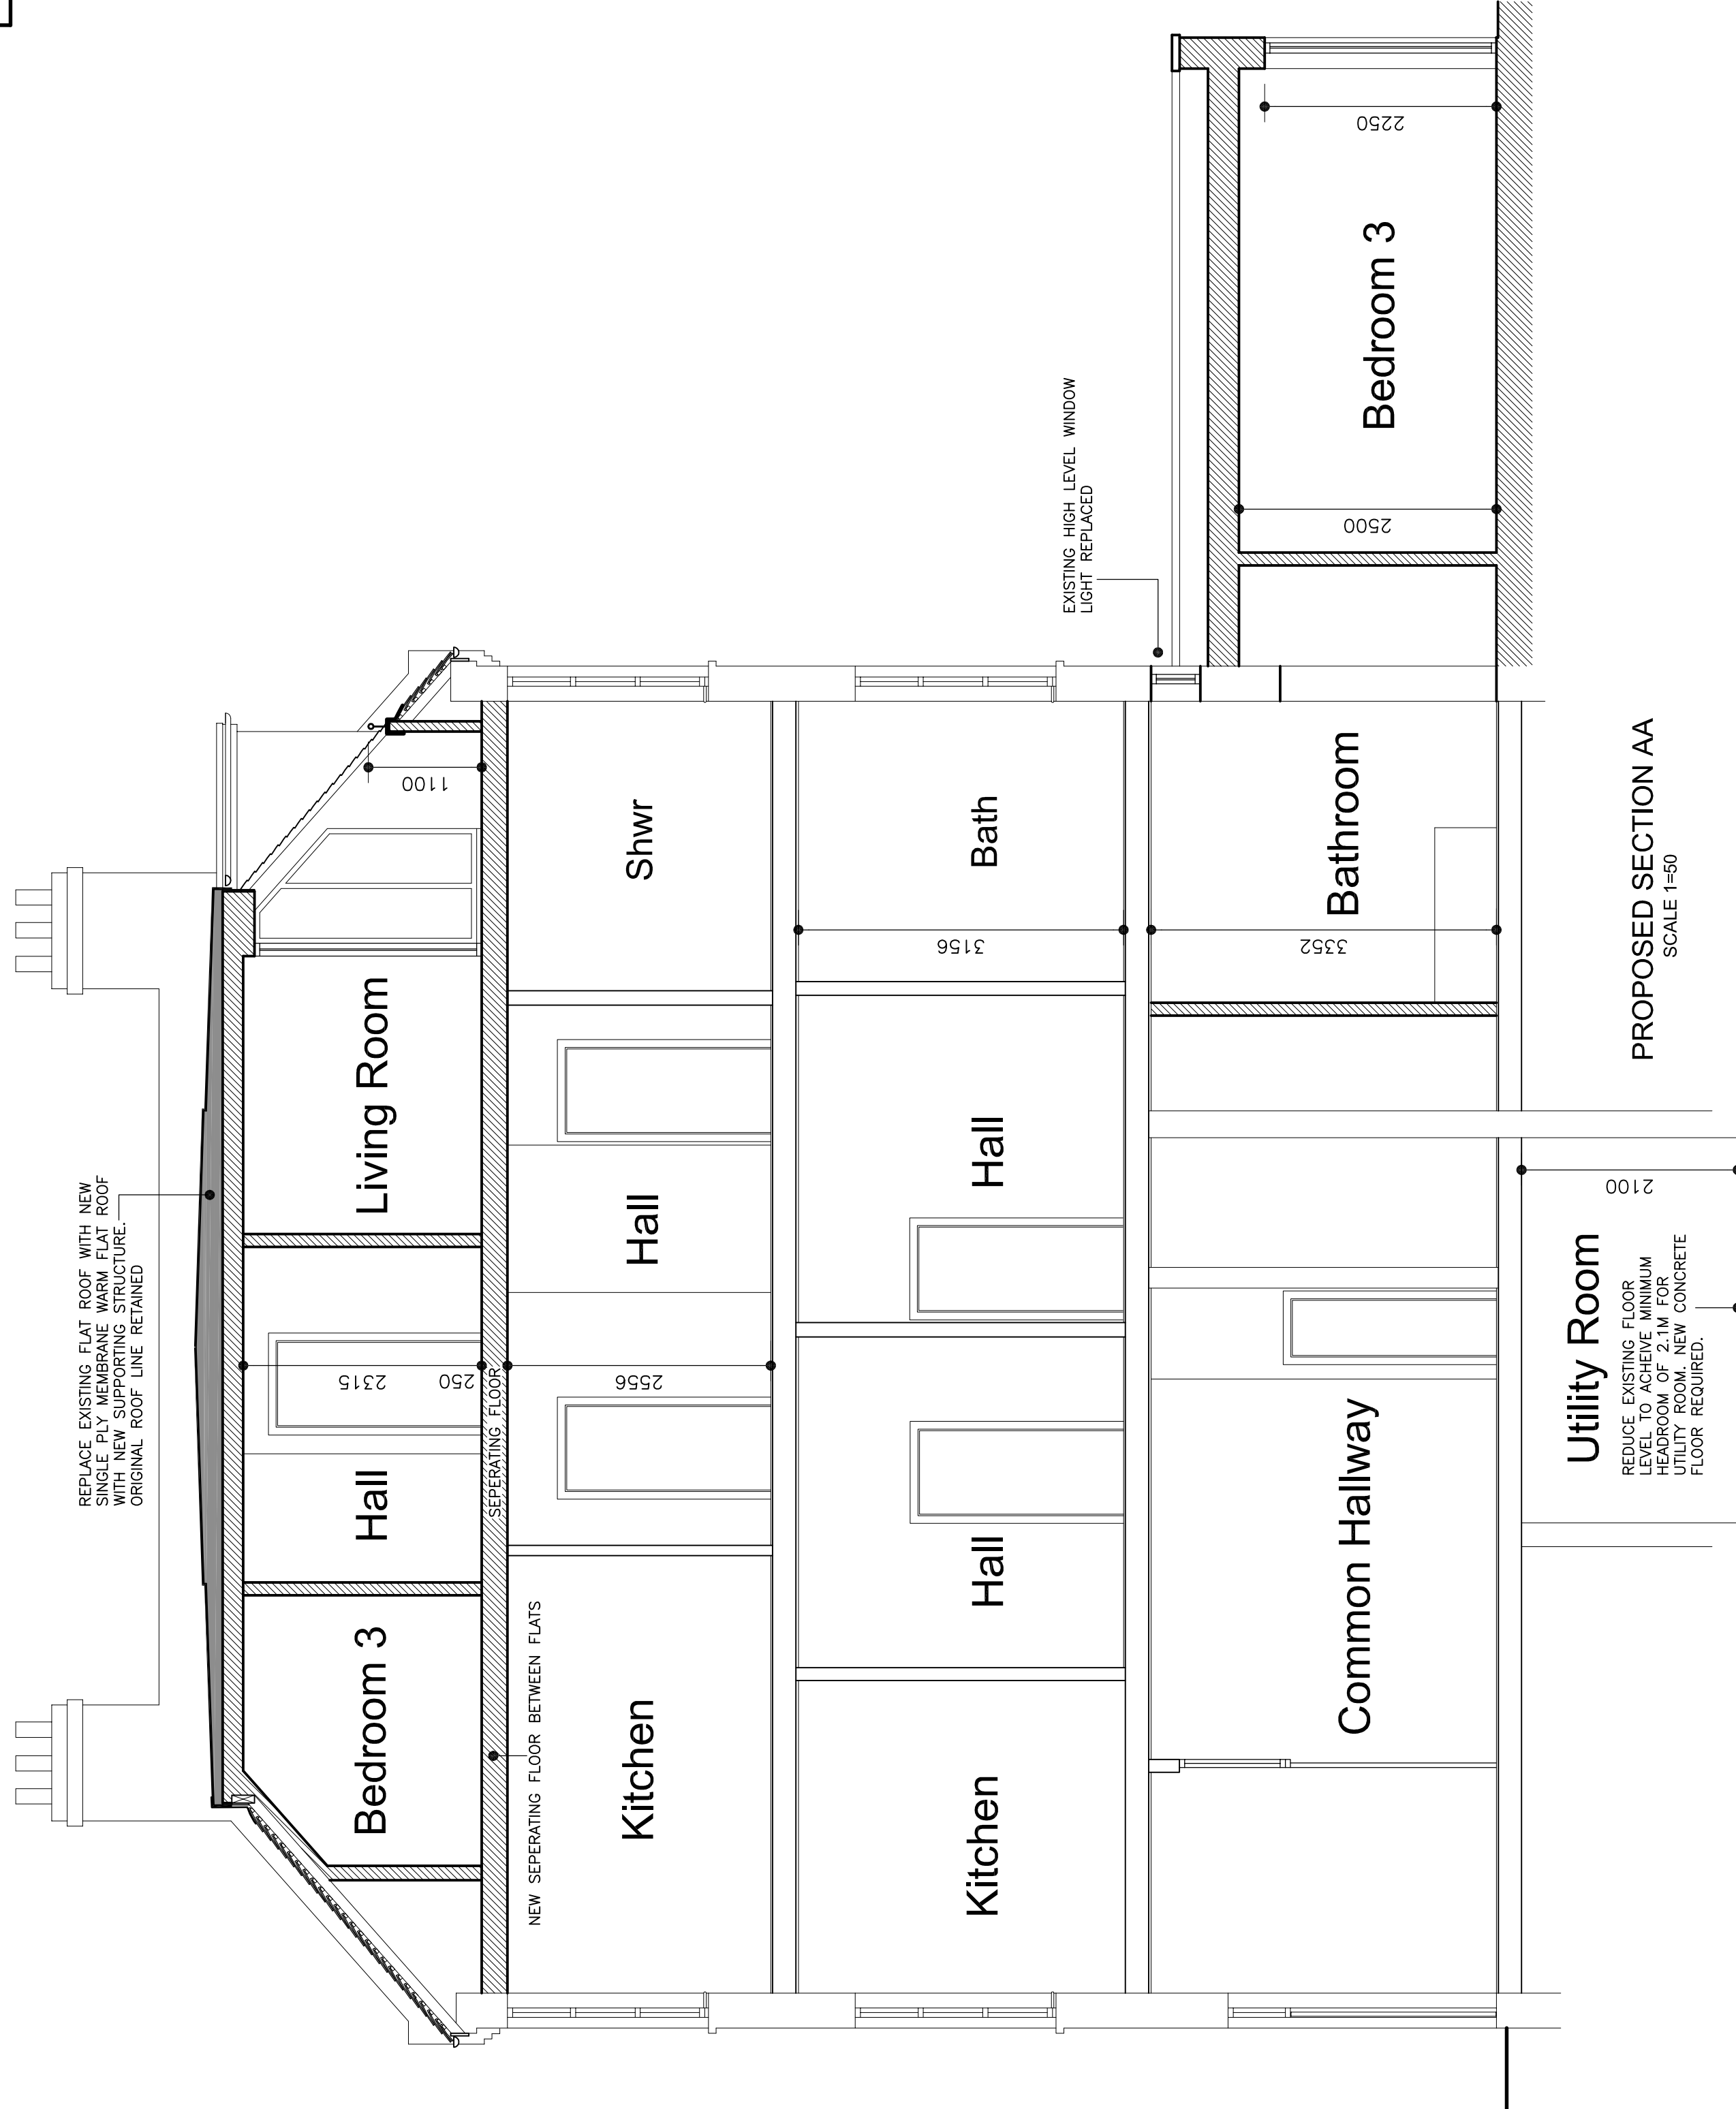

This scheme is subject to town planning and all other necessary consents. Dimensions, areas and levels where given are only approximate and subject to site survey.

All dimensions are to be checked on site. Any discrepancies are to be reported to this Agent before work commences. Figured dimensions only are to be taken from this drawing.

This drawing is to be read in conjunction with all relevant consultants' and/or specialists' drawings/documents and any discrepancies or variations are to be notified to this Agent.

notes

Bale House CAD Ltd
Architectural Services

4 Bale Close, Bexhill-on-Sea, E.Sussex
TN39 4JT
Tel 01424 843040 E-Mail: gary-brookes@btconnect.com
www.balehousecadltd.co.uk
Registered Company No. 3147124

Client **Mr & Mrs A. Charlton**

Address
**80 Greencroft Gardens
London
NW6 3JQ**

Title
**Proposed Second Floor,
Roof Plan & Section AA**
New Extension with Conversion to form 2 additional dwellings

scale **1=50 @ A1** date **24.10.2012** Signed

drawing number **P-242-06**