

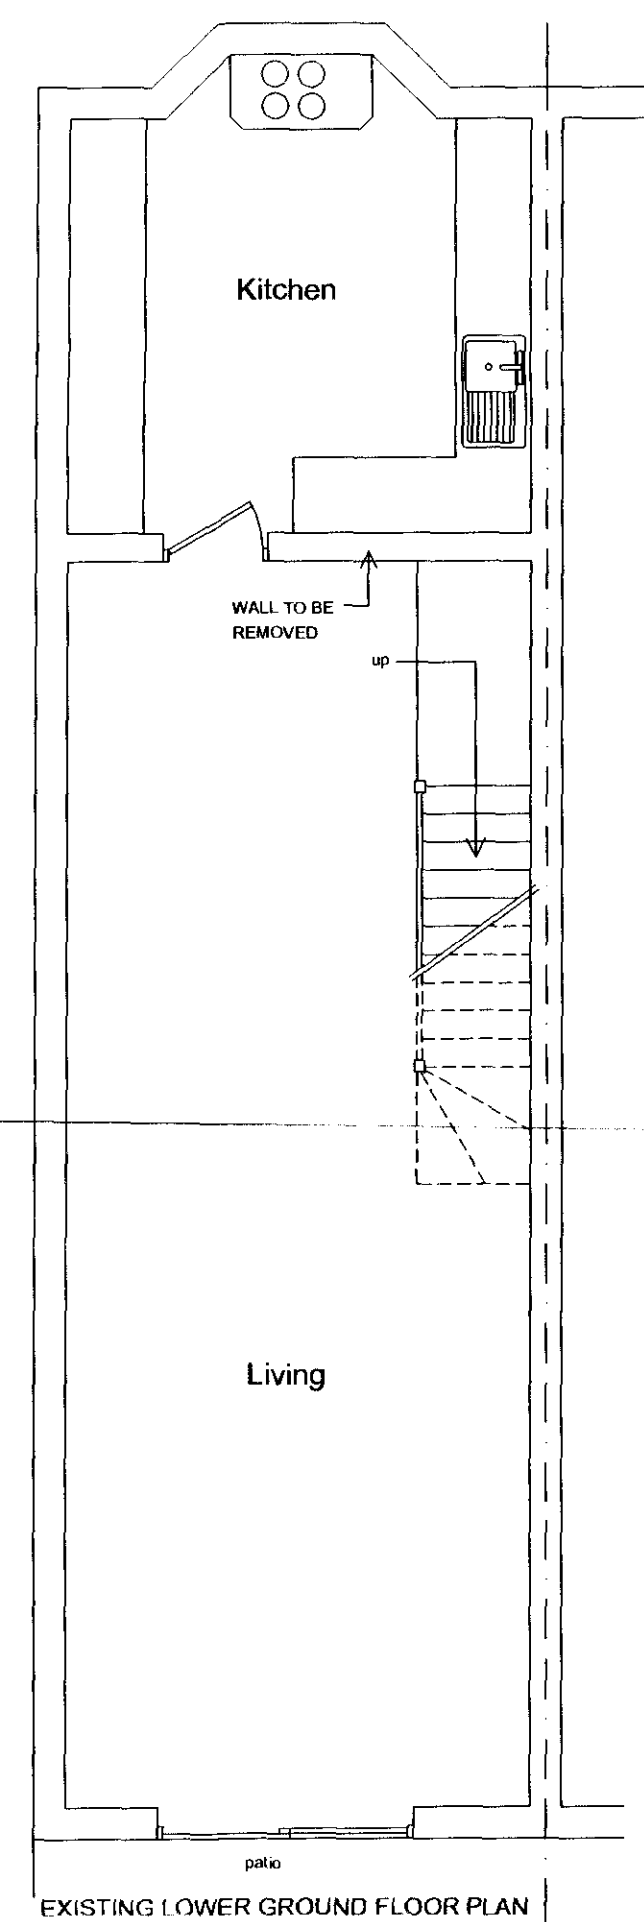
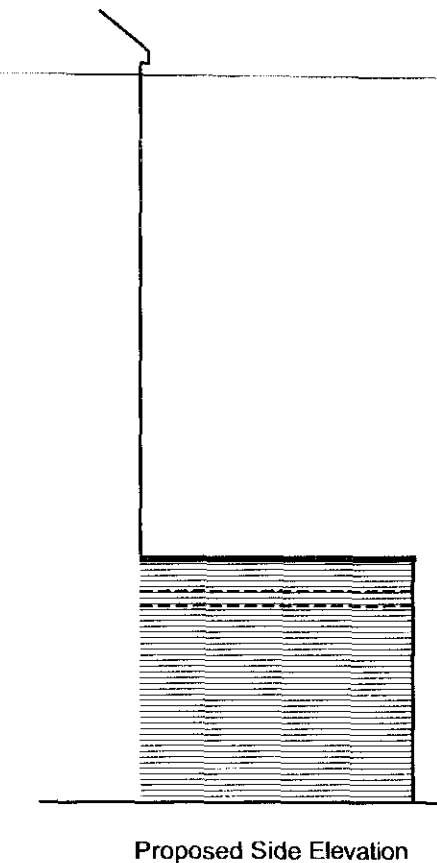
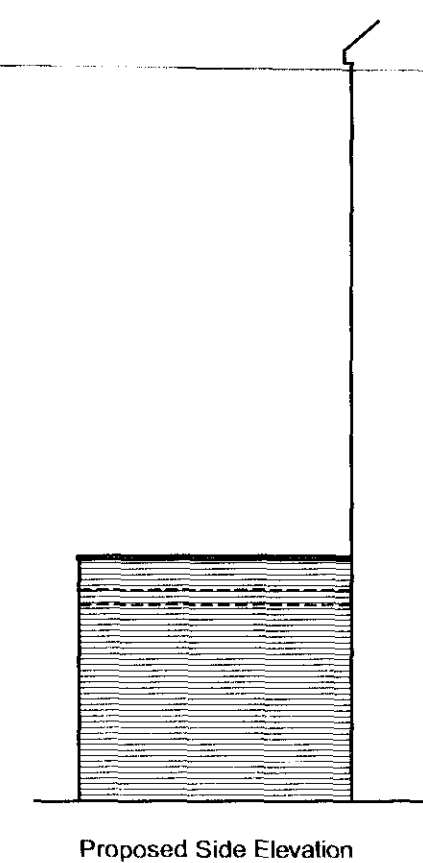
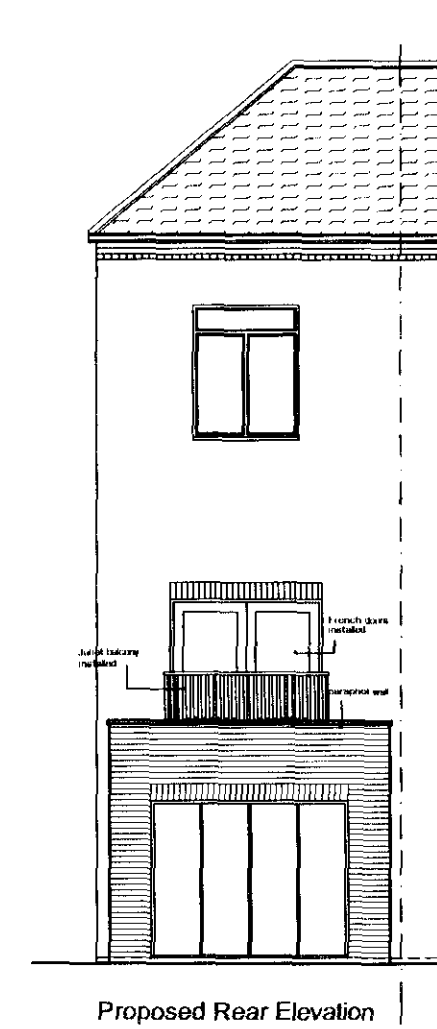
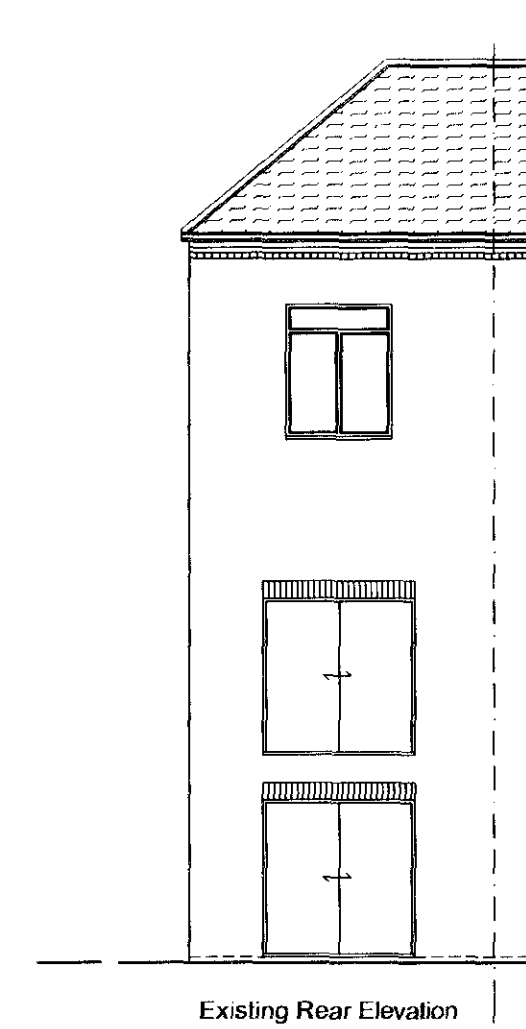
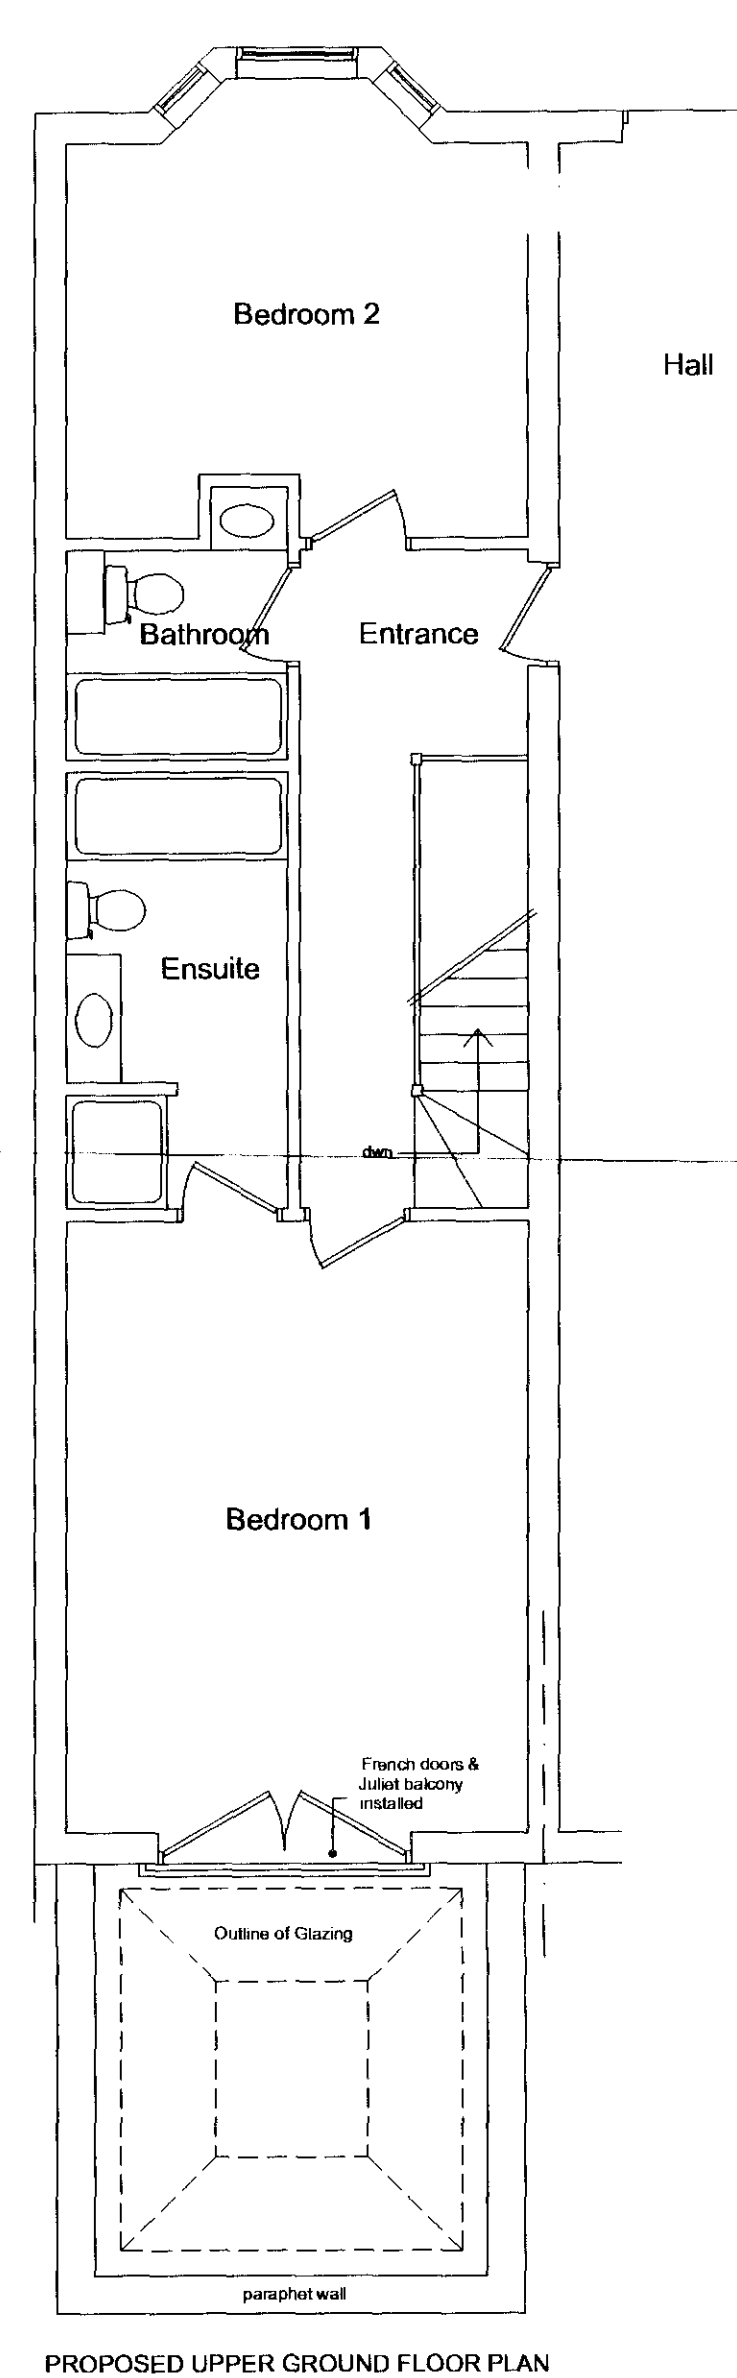
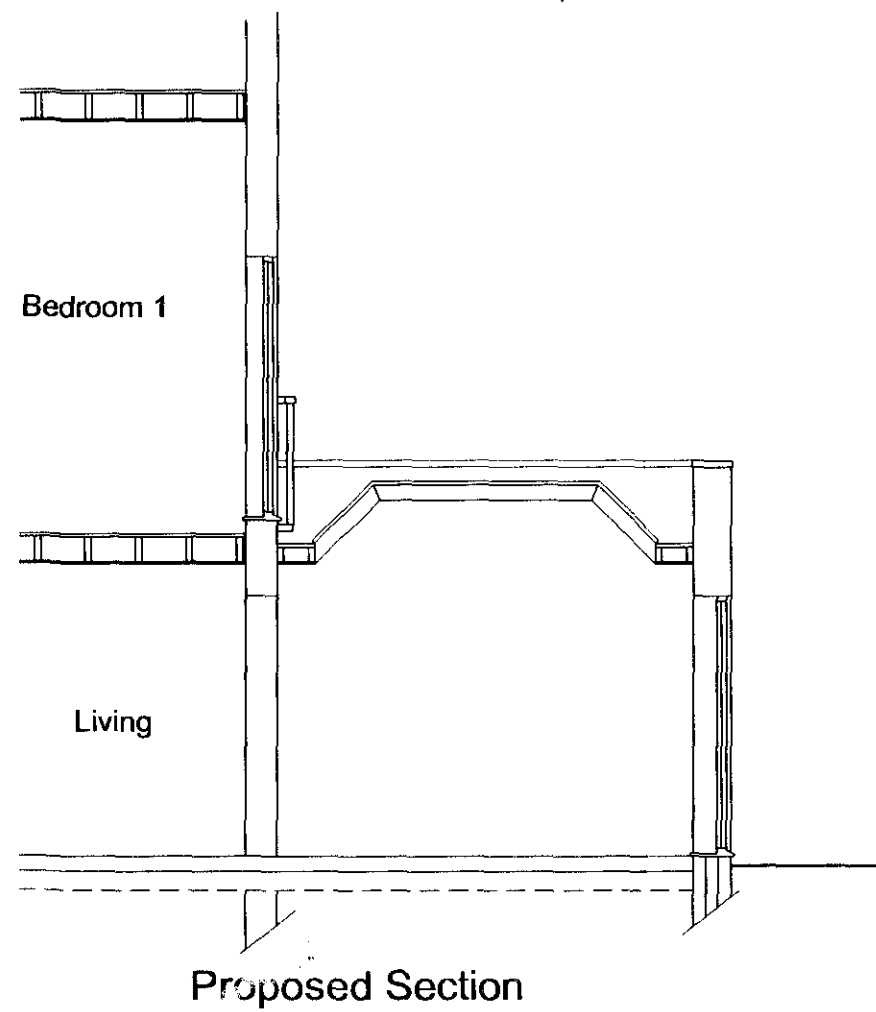
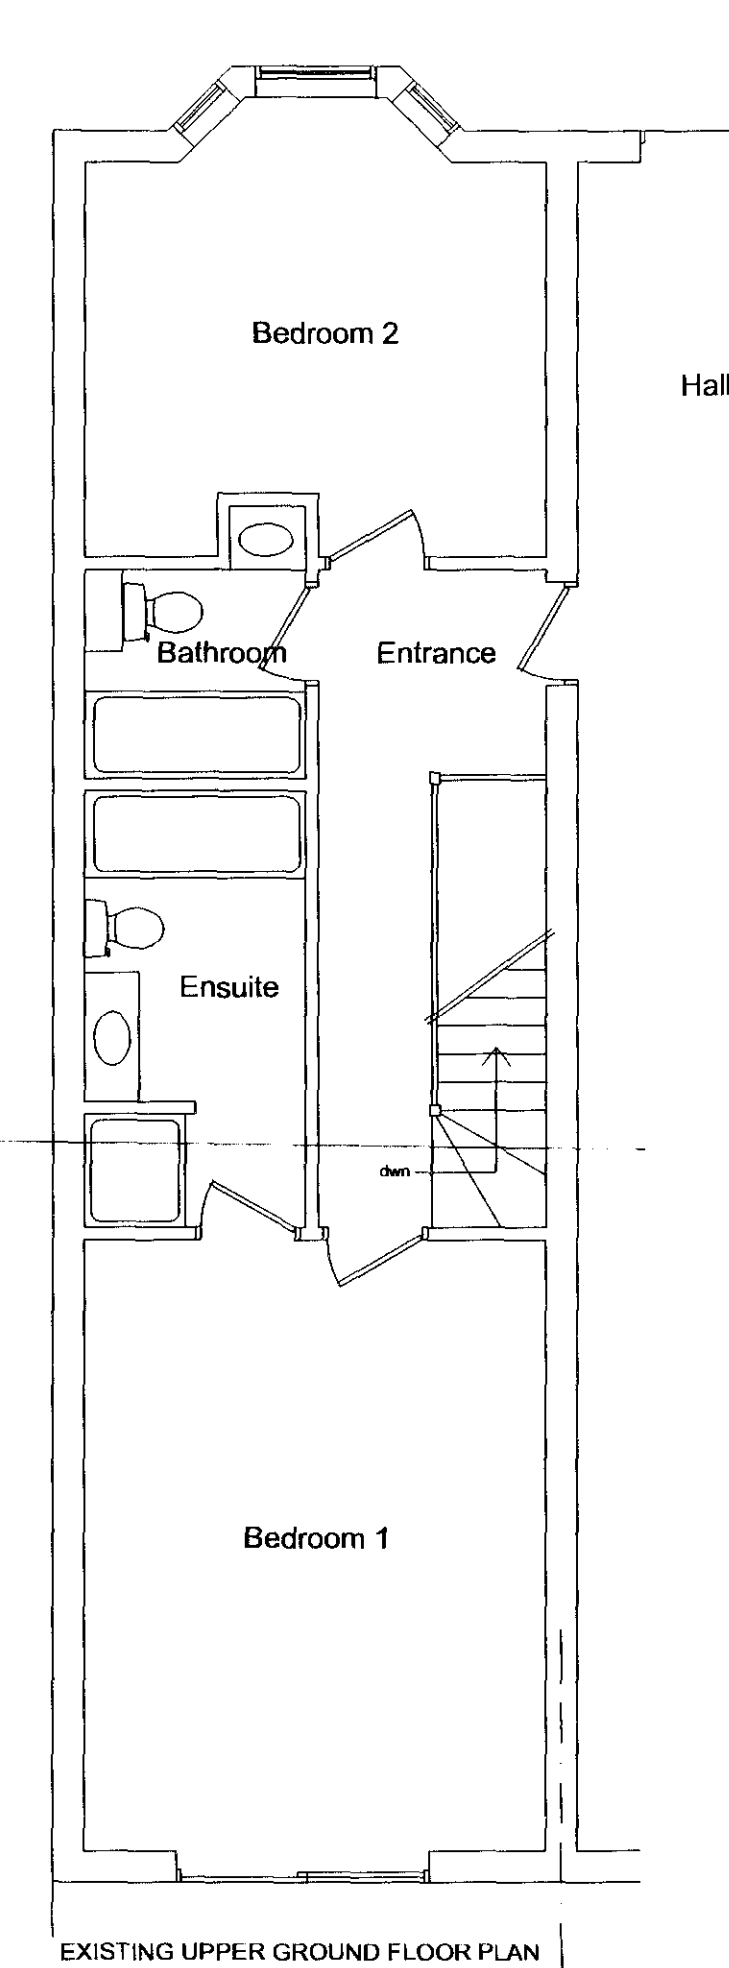


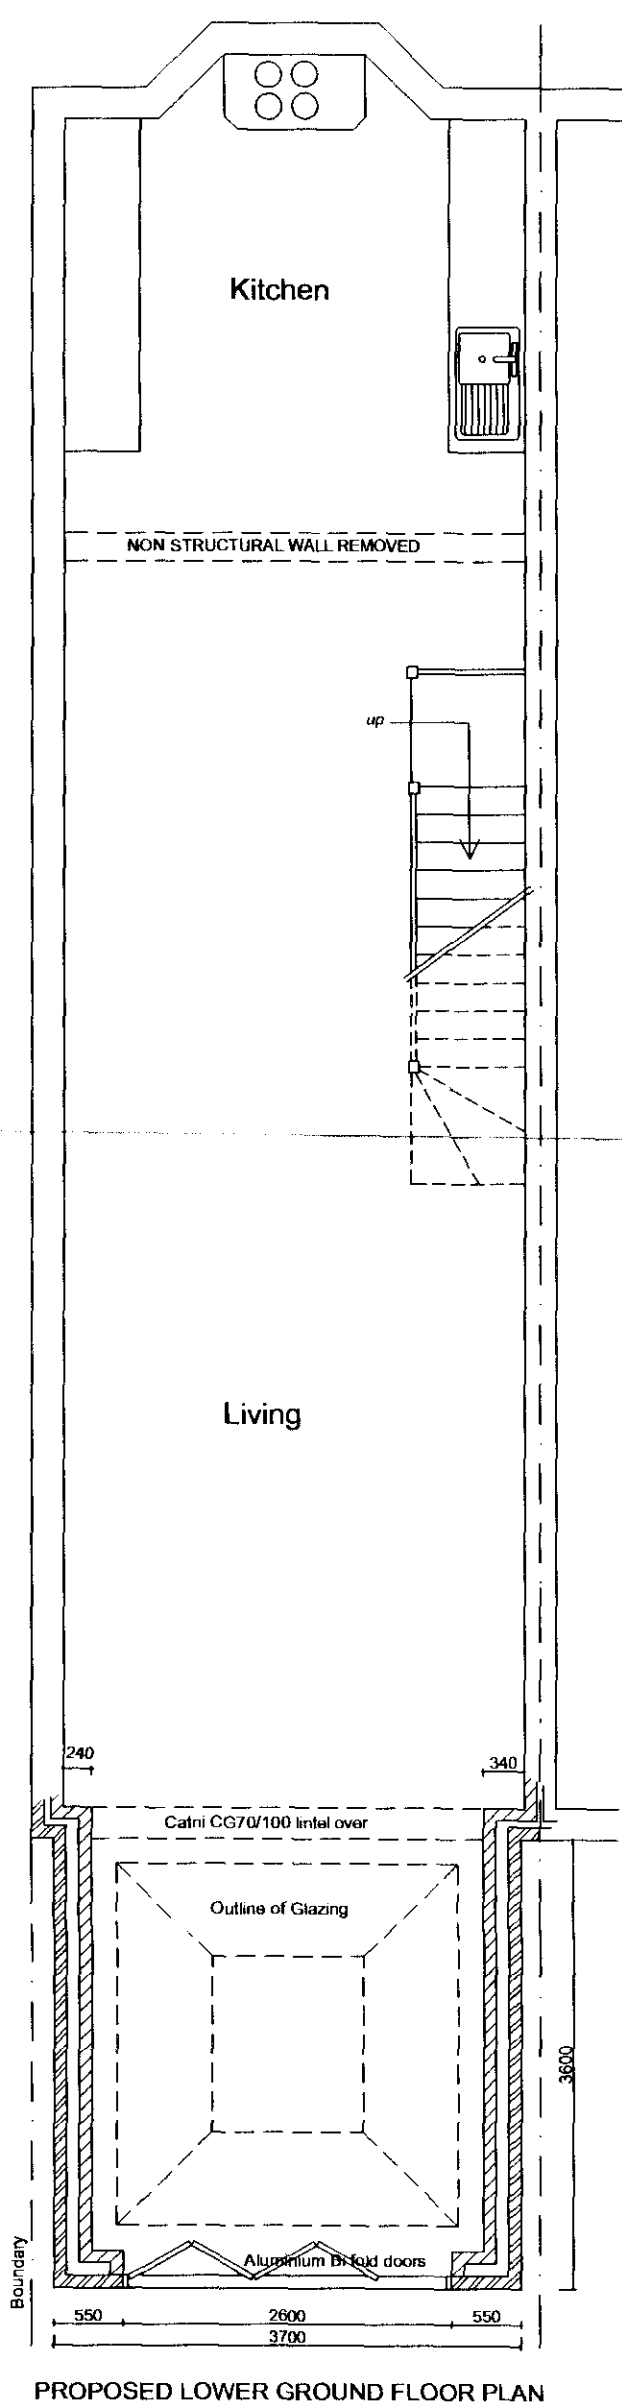

EXISTING LOWER GROUND FLOOR PLAN

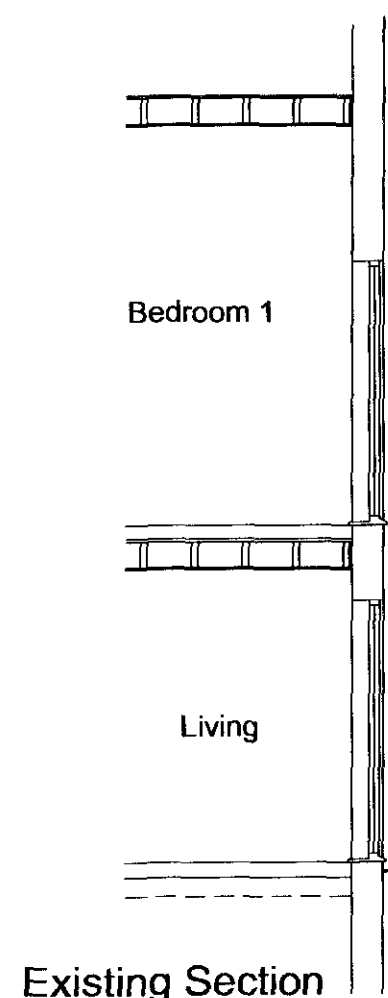

**NTR Design  
& Build Limited**

NTR Design & Build limited  
212a Derby Road  
Swanwick  
Derbys DE55 1AD  
Telephone 07966 432317  
Fax 01773 609233  
Email - ntrdesign@btinternet.com

Project Title  
FLAT 2, 3 WOODCHURCH ROAD,  
SOUTH HAMPSTEAD, NW6 3PL

Drawing  
PROPOSED SINGLE STOREY EXTENSION

| Scale       | Drawn By   | Revision |
|-------------|------------|----------|
| 1:50 1:100  | NTR        |          |
| Date        | Drawing No |          |
| AUGUST 2013 | DM10/08/13 |          |