

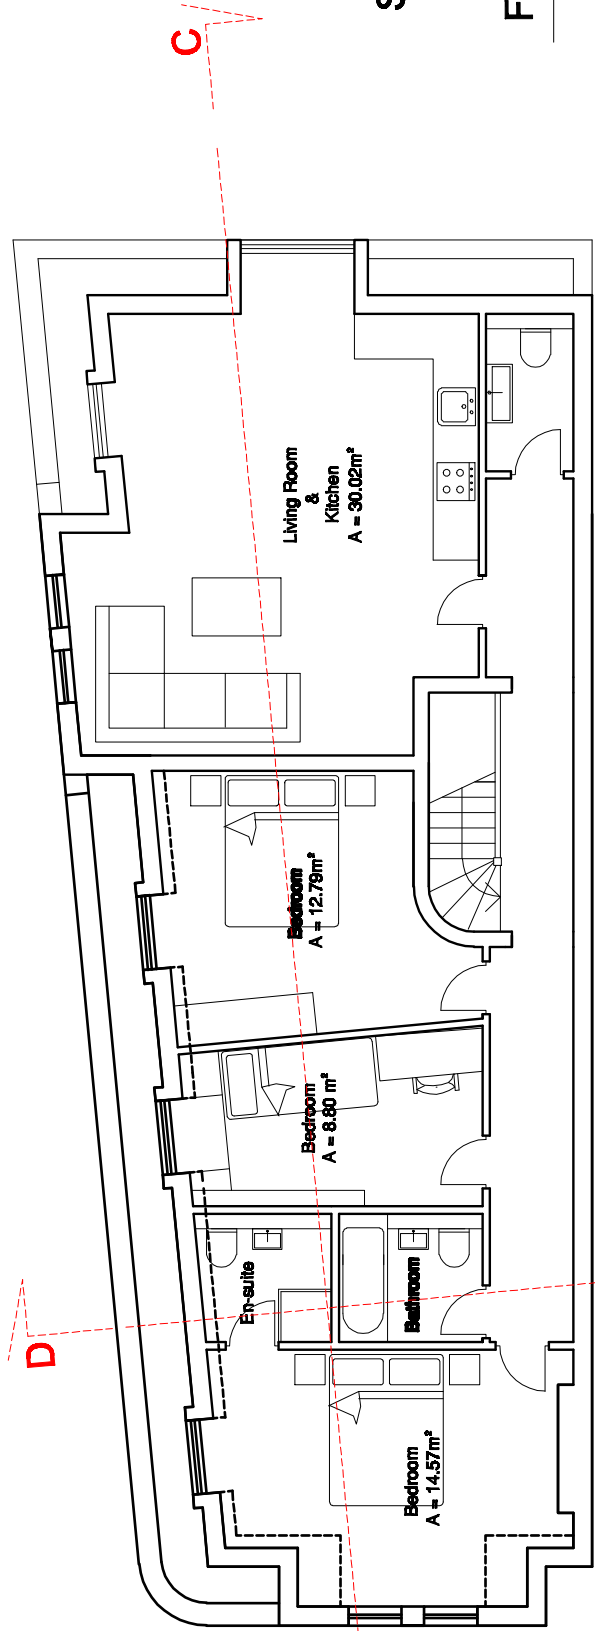


 

PROPOSED THIRD FLOOR

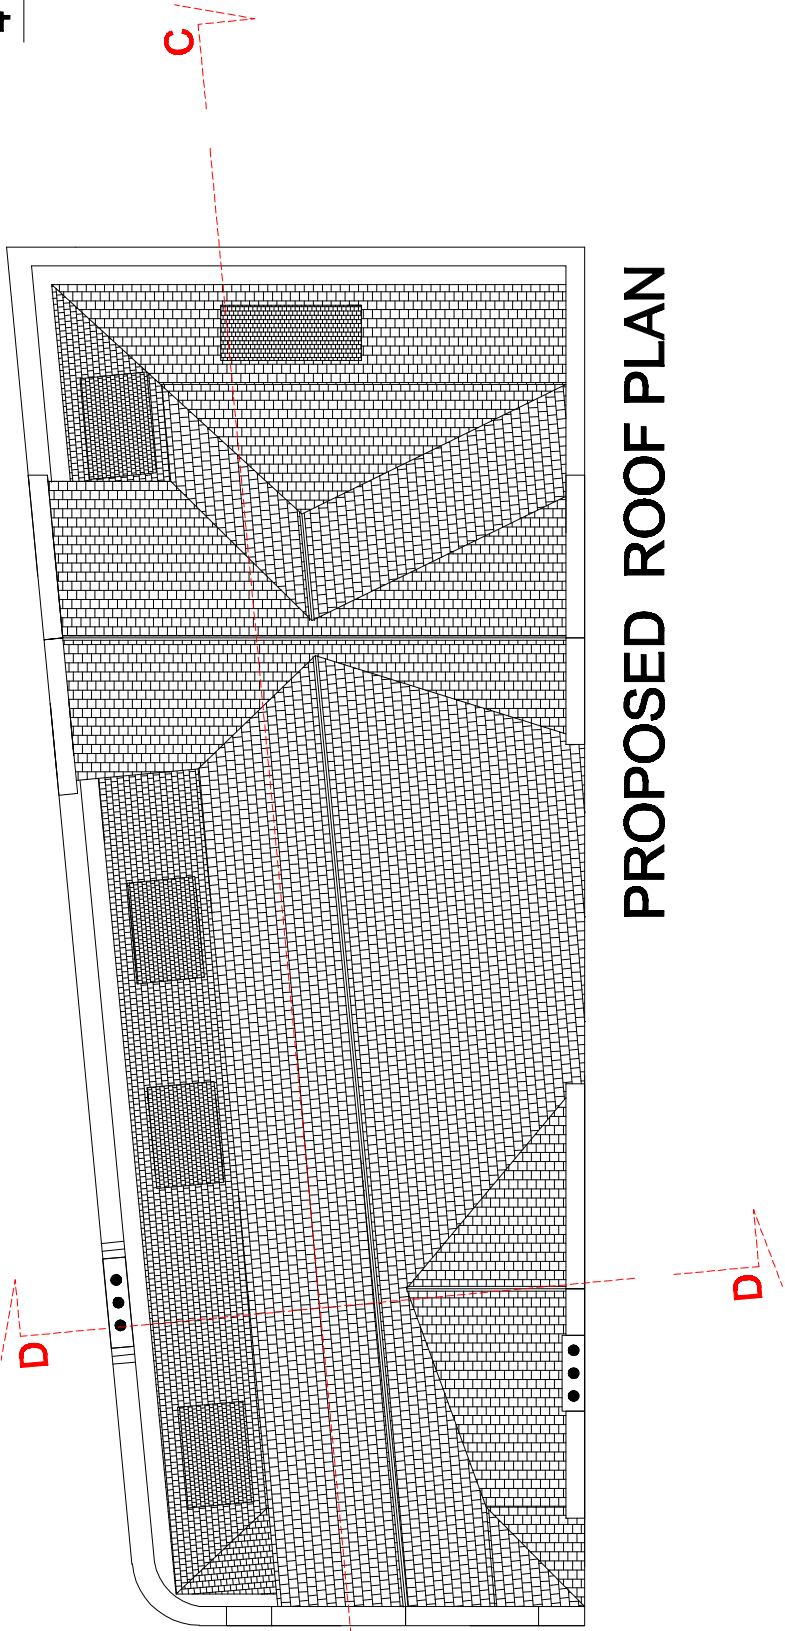

PROPOSED ROOF PLAN

* All Internal doors 838 cm wide
* Handrails and grab rails to be provided as necessary

Schedule of proposed flat areas

Flat No.	Gross Area	
	m²	sqft
1 (2 bed)	74.79	805.03
2 (2 bed)	61.80	665.21
3 (2 bed)	63.99	688.78
4 (3 bed)	94.36	1015.68

Planning Drawings

Revisions

A - 18/09/2013 Side dormer roof shown on plan

CLIENT / JOB TITLE:

GOLDEN LION 88 ROYAL COLLEGE STREET LONDON NW1

DRAWING TITLE:

PROPOSED FLOOR PLANS

Scale:	1:100 @ A3	Date:	05.2013	Drawn by:	
Drawing no:	W10 A			Reviewed:	

1. This drawing must not be copied.
2. All dimensions to be checked on site by the contractor & any discrepancies reported immediately.
3. This drawing and all details therein remain the copyright of BUILDTECH Building Surveyors and may not be used or copied without their permission.

BUILDTECH
BUILDING SURVEYORS

28 Shamrock Way, Southgate, London, N14 6RY
Tel 020 8368 0606 Fax 020 8361 0677