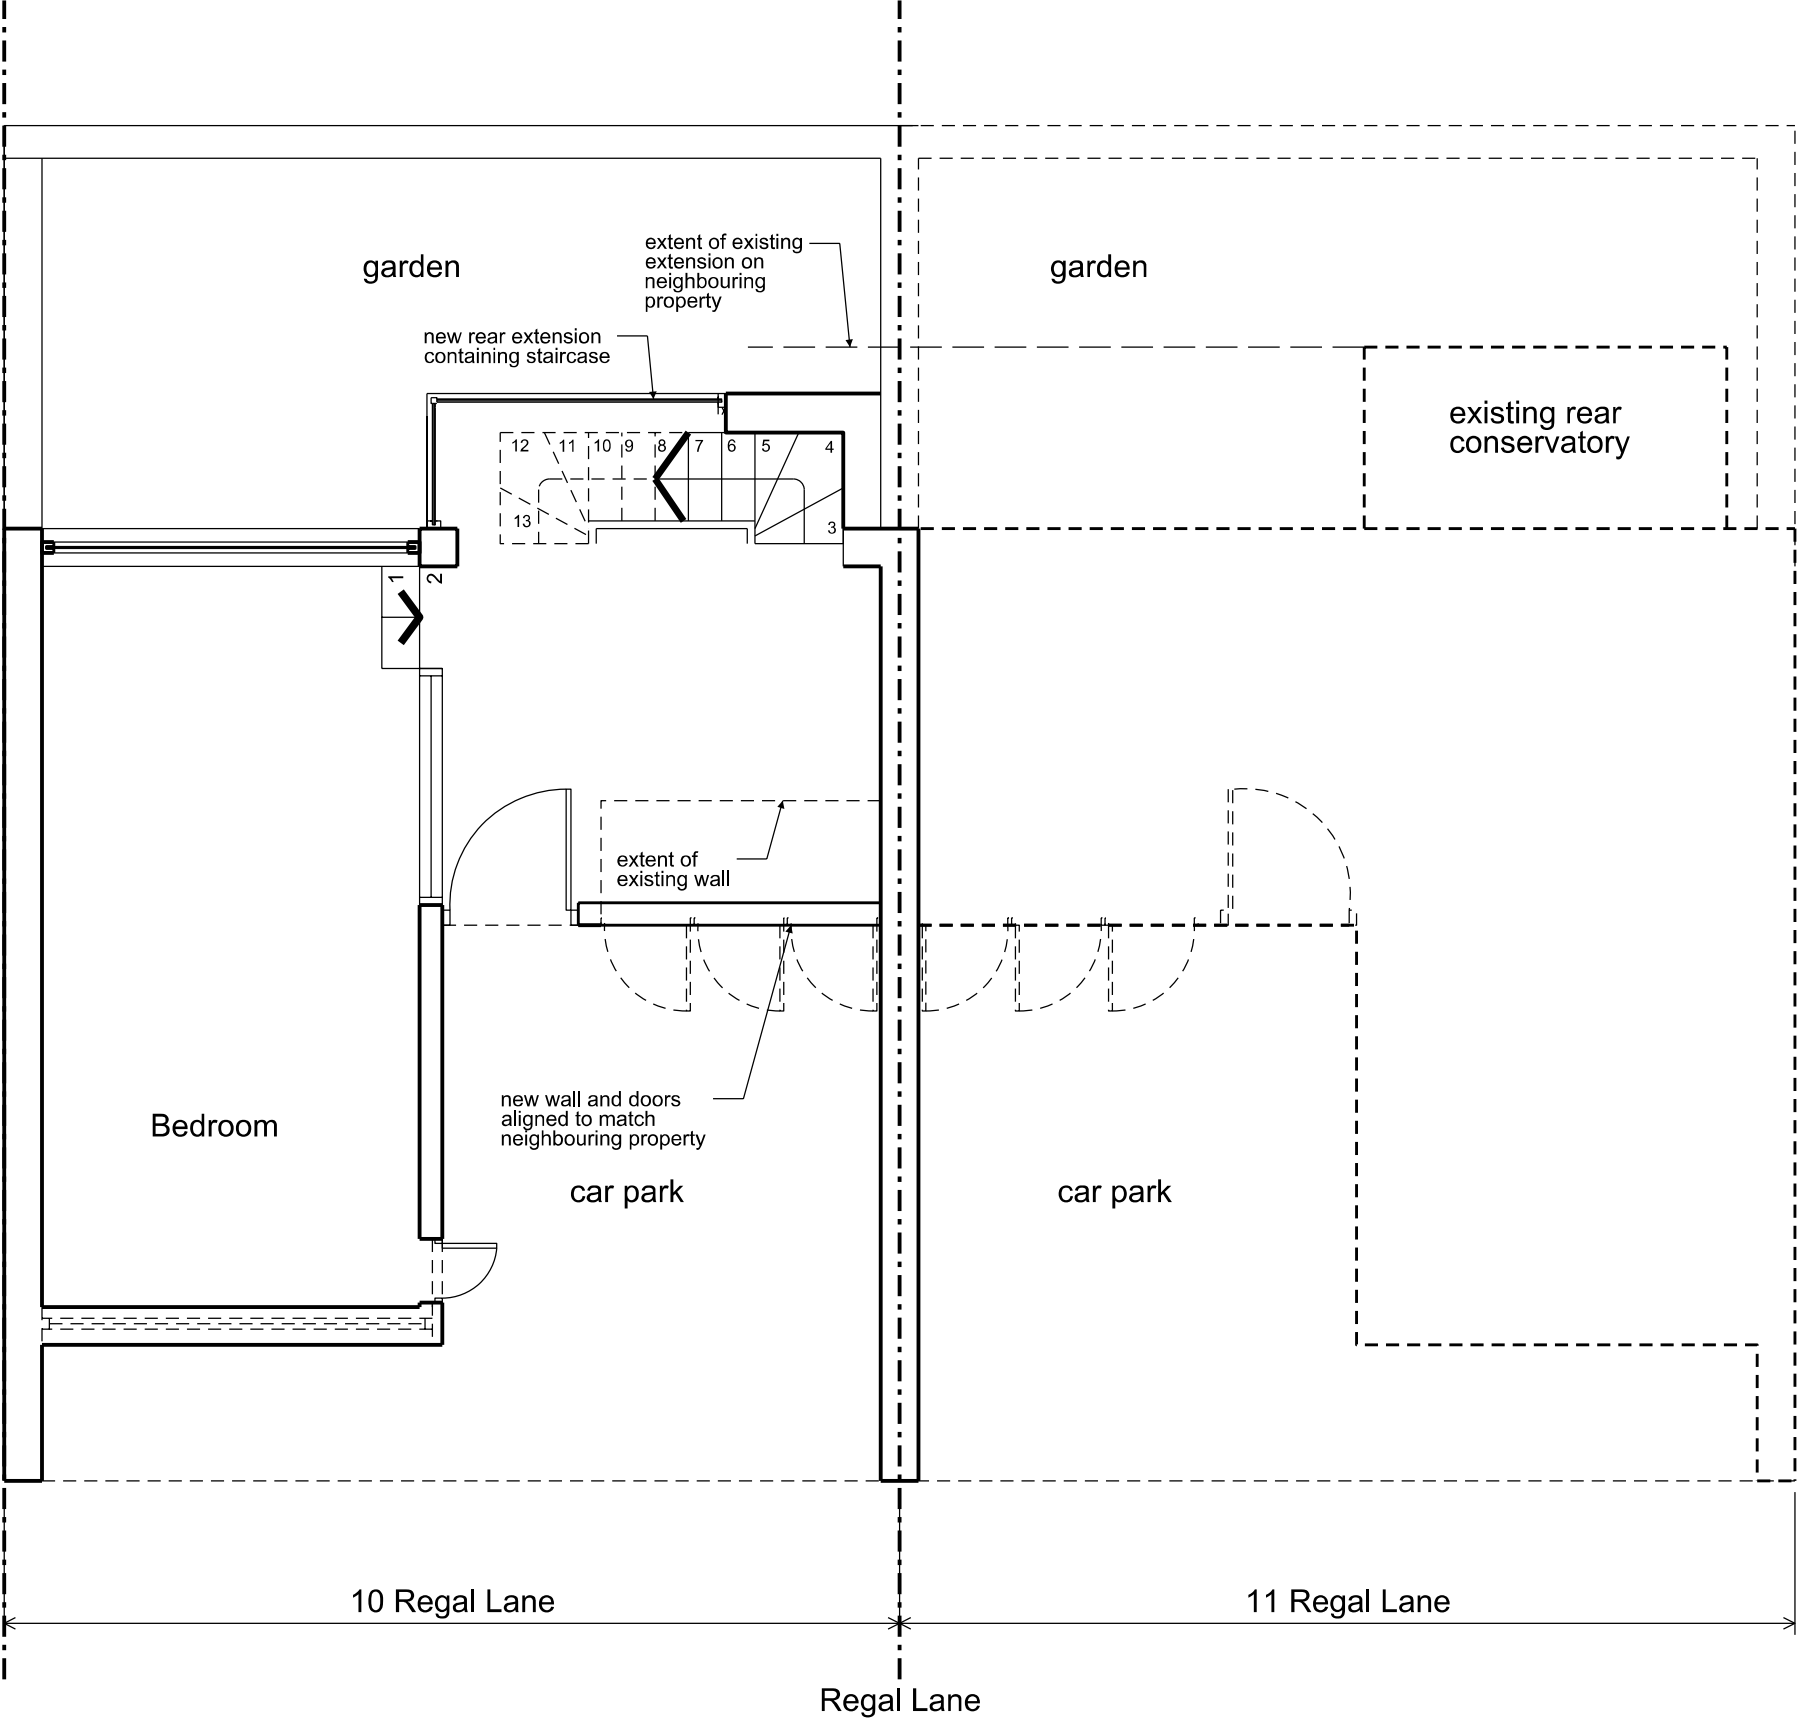


Notes: This drawing is to be read in conjunction with all related drawings. Do not scale from this drawing. All dimensions must be checked and verified on site before commencing any work or producing shop drawings. The originator should be notified immediately of any discrepancy. This drawing is copyright and remains the property of Studio Gil LTD and is not to be reproduced without permission.		Revision: Studio Gil Architects 3 Newman Passage London W1T 1EG T: +44(0)207 6177 932 E: mail@studio-gil.com		Project: 10 Regal Lane NW1 7TH	
				Drawing Title: Proposed Ground Floor Plan	
				Drawing Number: 1204_PL_01	
				Scale: 1:50@A3	Date: Sept 2013 Revision: B
				Status: ☒ for information	☐ for tender ☐ for construction