



HOLLY LODGE MANSIONS

These plans and specifications prepared by Brian O'Reilly Architects as instruments of professional service shall remain the property of Brian O'Reilly Architects.  
These plans may not be copied or reused without the express written consent of Brian O'Reilly Architects. The use of these plans for construction is prohibited and when specifically released for construction reference to a dated authorized signature.  
These plans are project and site specific and shall only be used for their intended purpose unless otherwise permitted by written consent of Brian O'Reilly Architects.

PROPOSED  
LOWER GROUND FLOOR PLAN  
scale 1:50

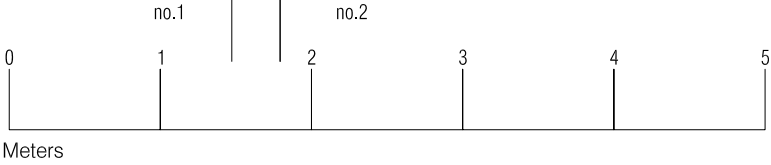

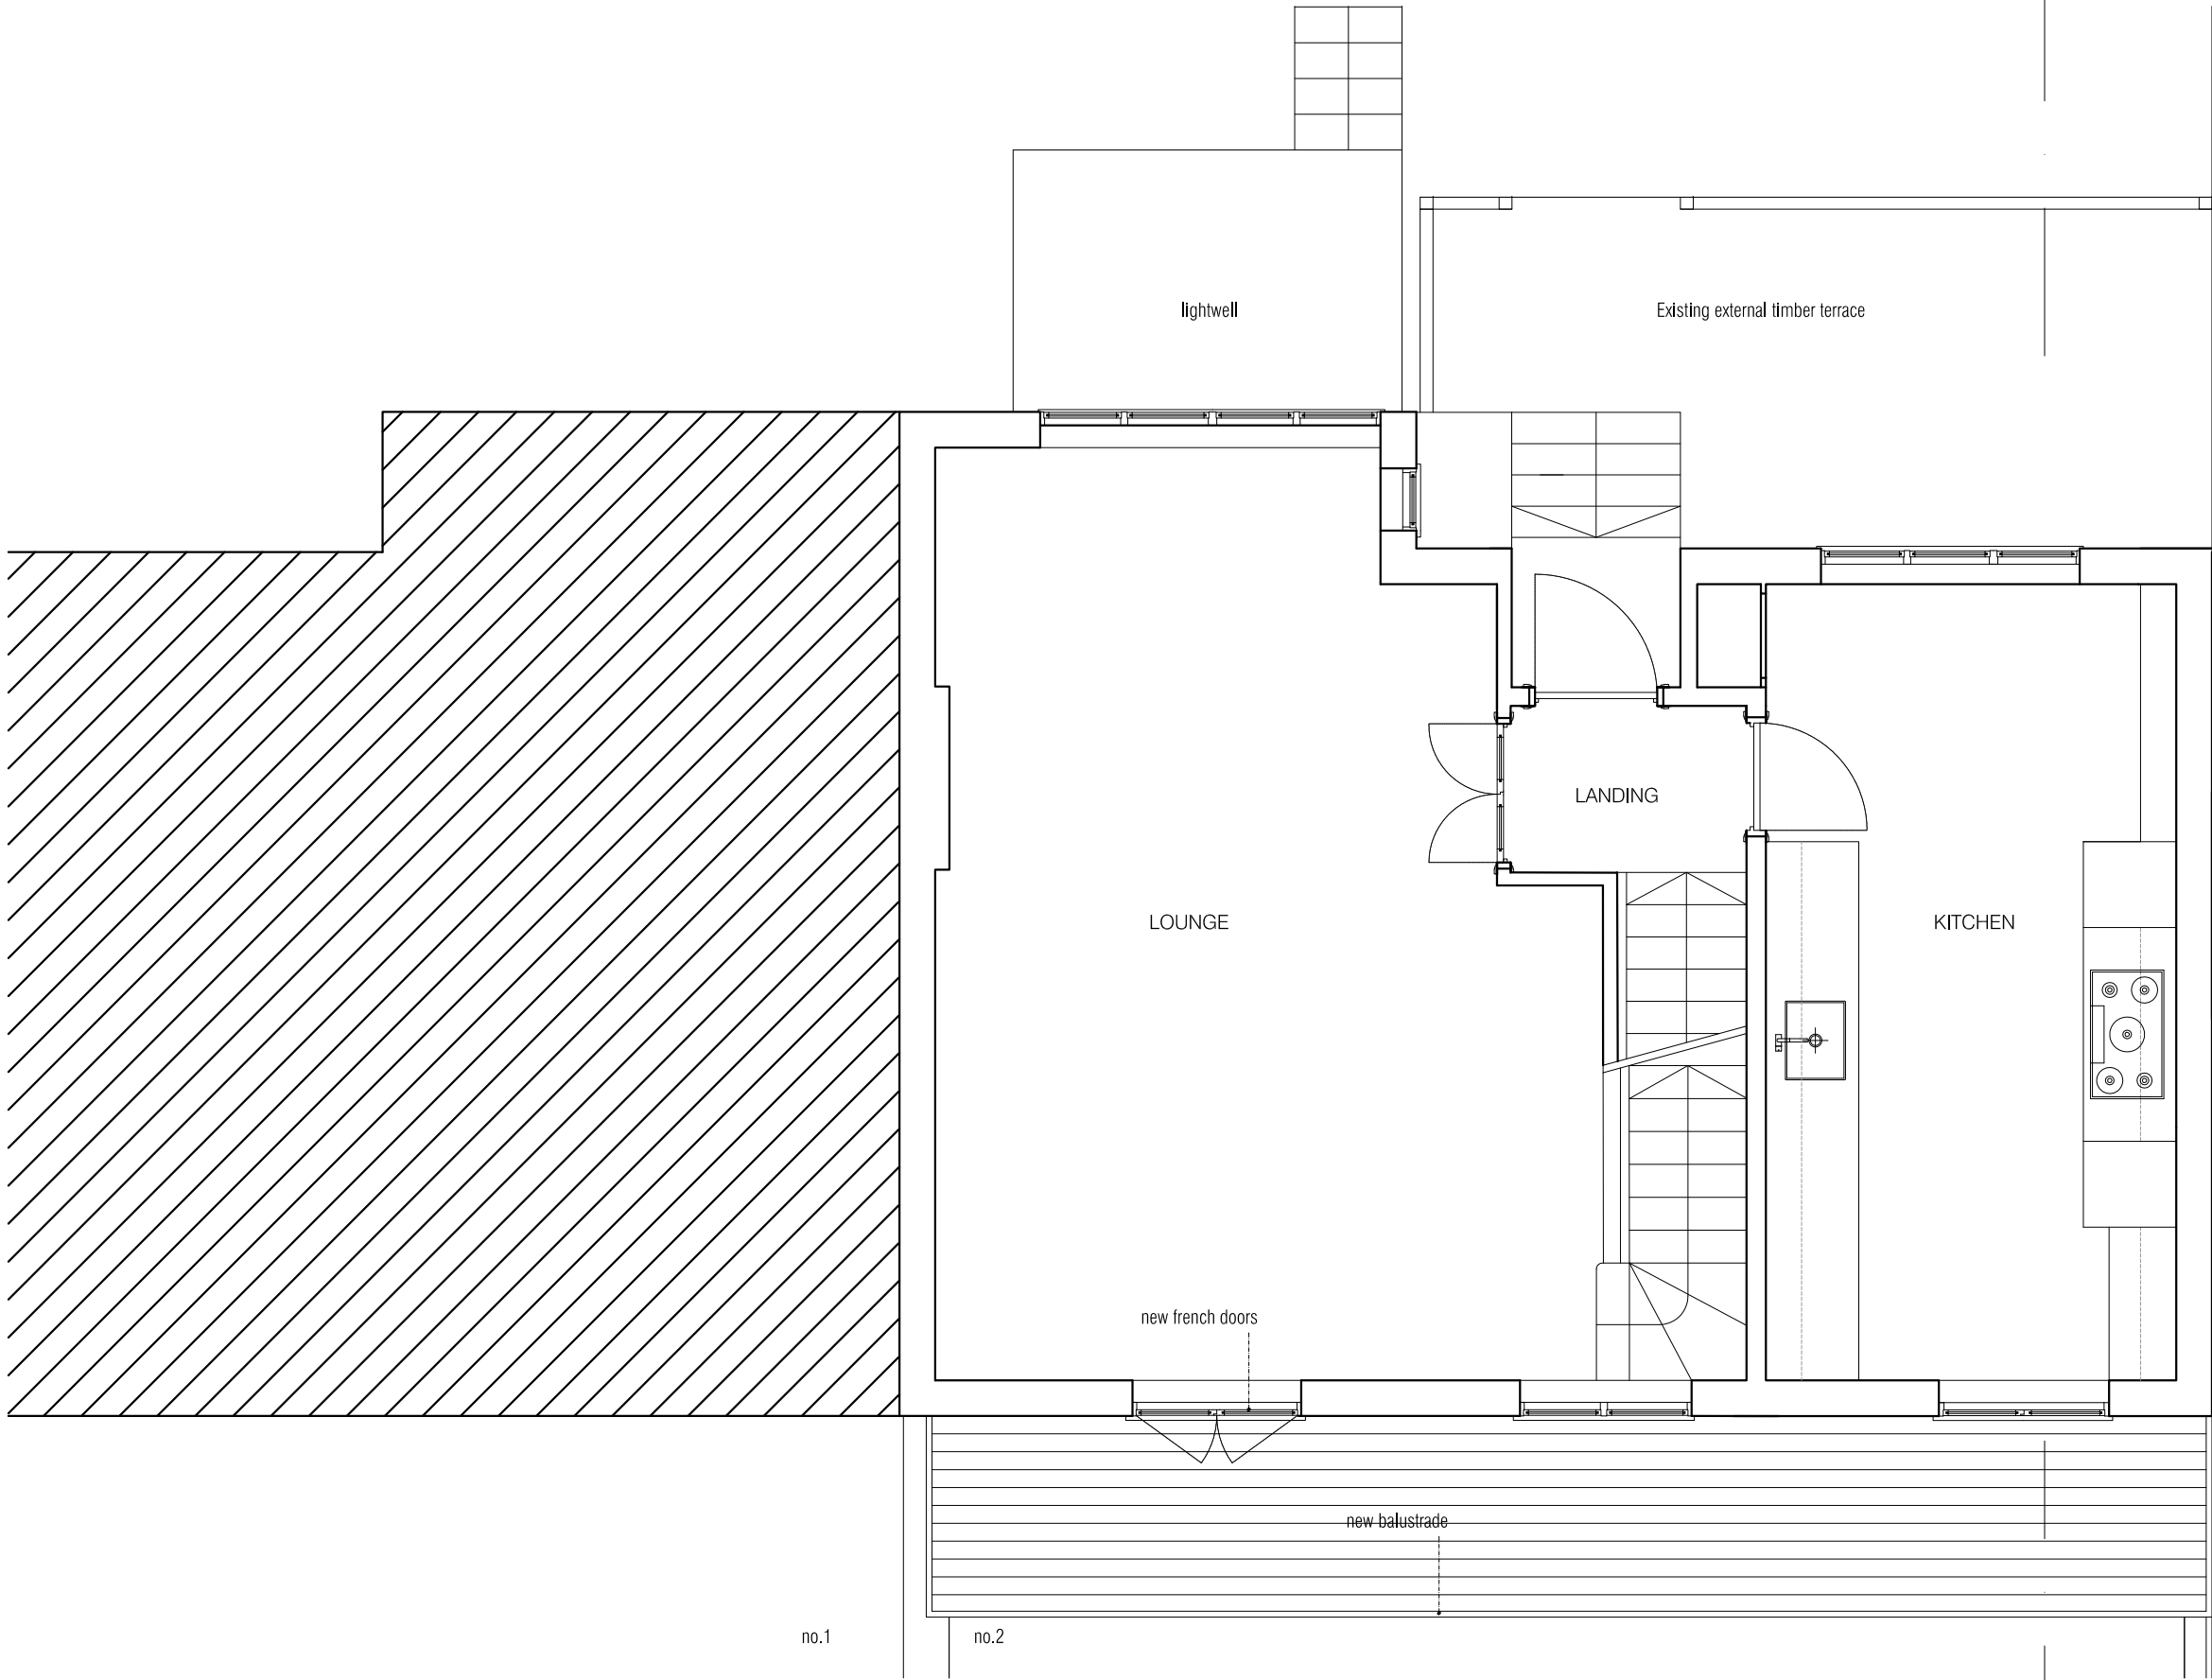

These plans and specifications prepared by Brian O'Reilly Architects as instruments of professional service shall remain the property of Brian O'Reilly Architects.  
These plans may not be copied or reused without the express written consent of Brian O'Reilly Architects. The use of these plans for construction is restricted only when specifically released for construction reference by a dated authorized signature.  
These plans are project and site specific and shall only be used for their intended purpose unless otherwise permitted by written consent of Brian O'Reilly Architects.

HOLLY LODGE MANSIONS

PROPOSED GROUND FLOOR PLAN  
scale 1:50




project  
2 WESTVIEW / SWAINS LANE

drawing  
PROPOSED GROUND FLOOR  
PLAN

number	date
326a-101-NM	14.08.2013
scale	revision
1:50@A3	PLANNING NM

**BRIAN O'REILLY ARCHITECTS**  
The Studio 31 Oval Road LONDON NW1 7EA  
Tel: +44 (0)20 7267 0300  
www.brianoreillyarchitects.com  
mail@brianoreillyarchitects.com

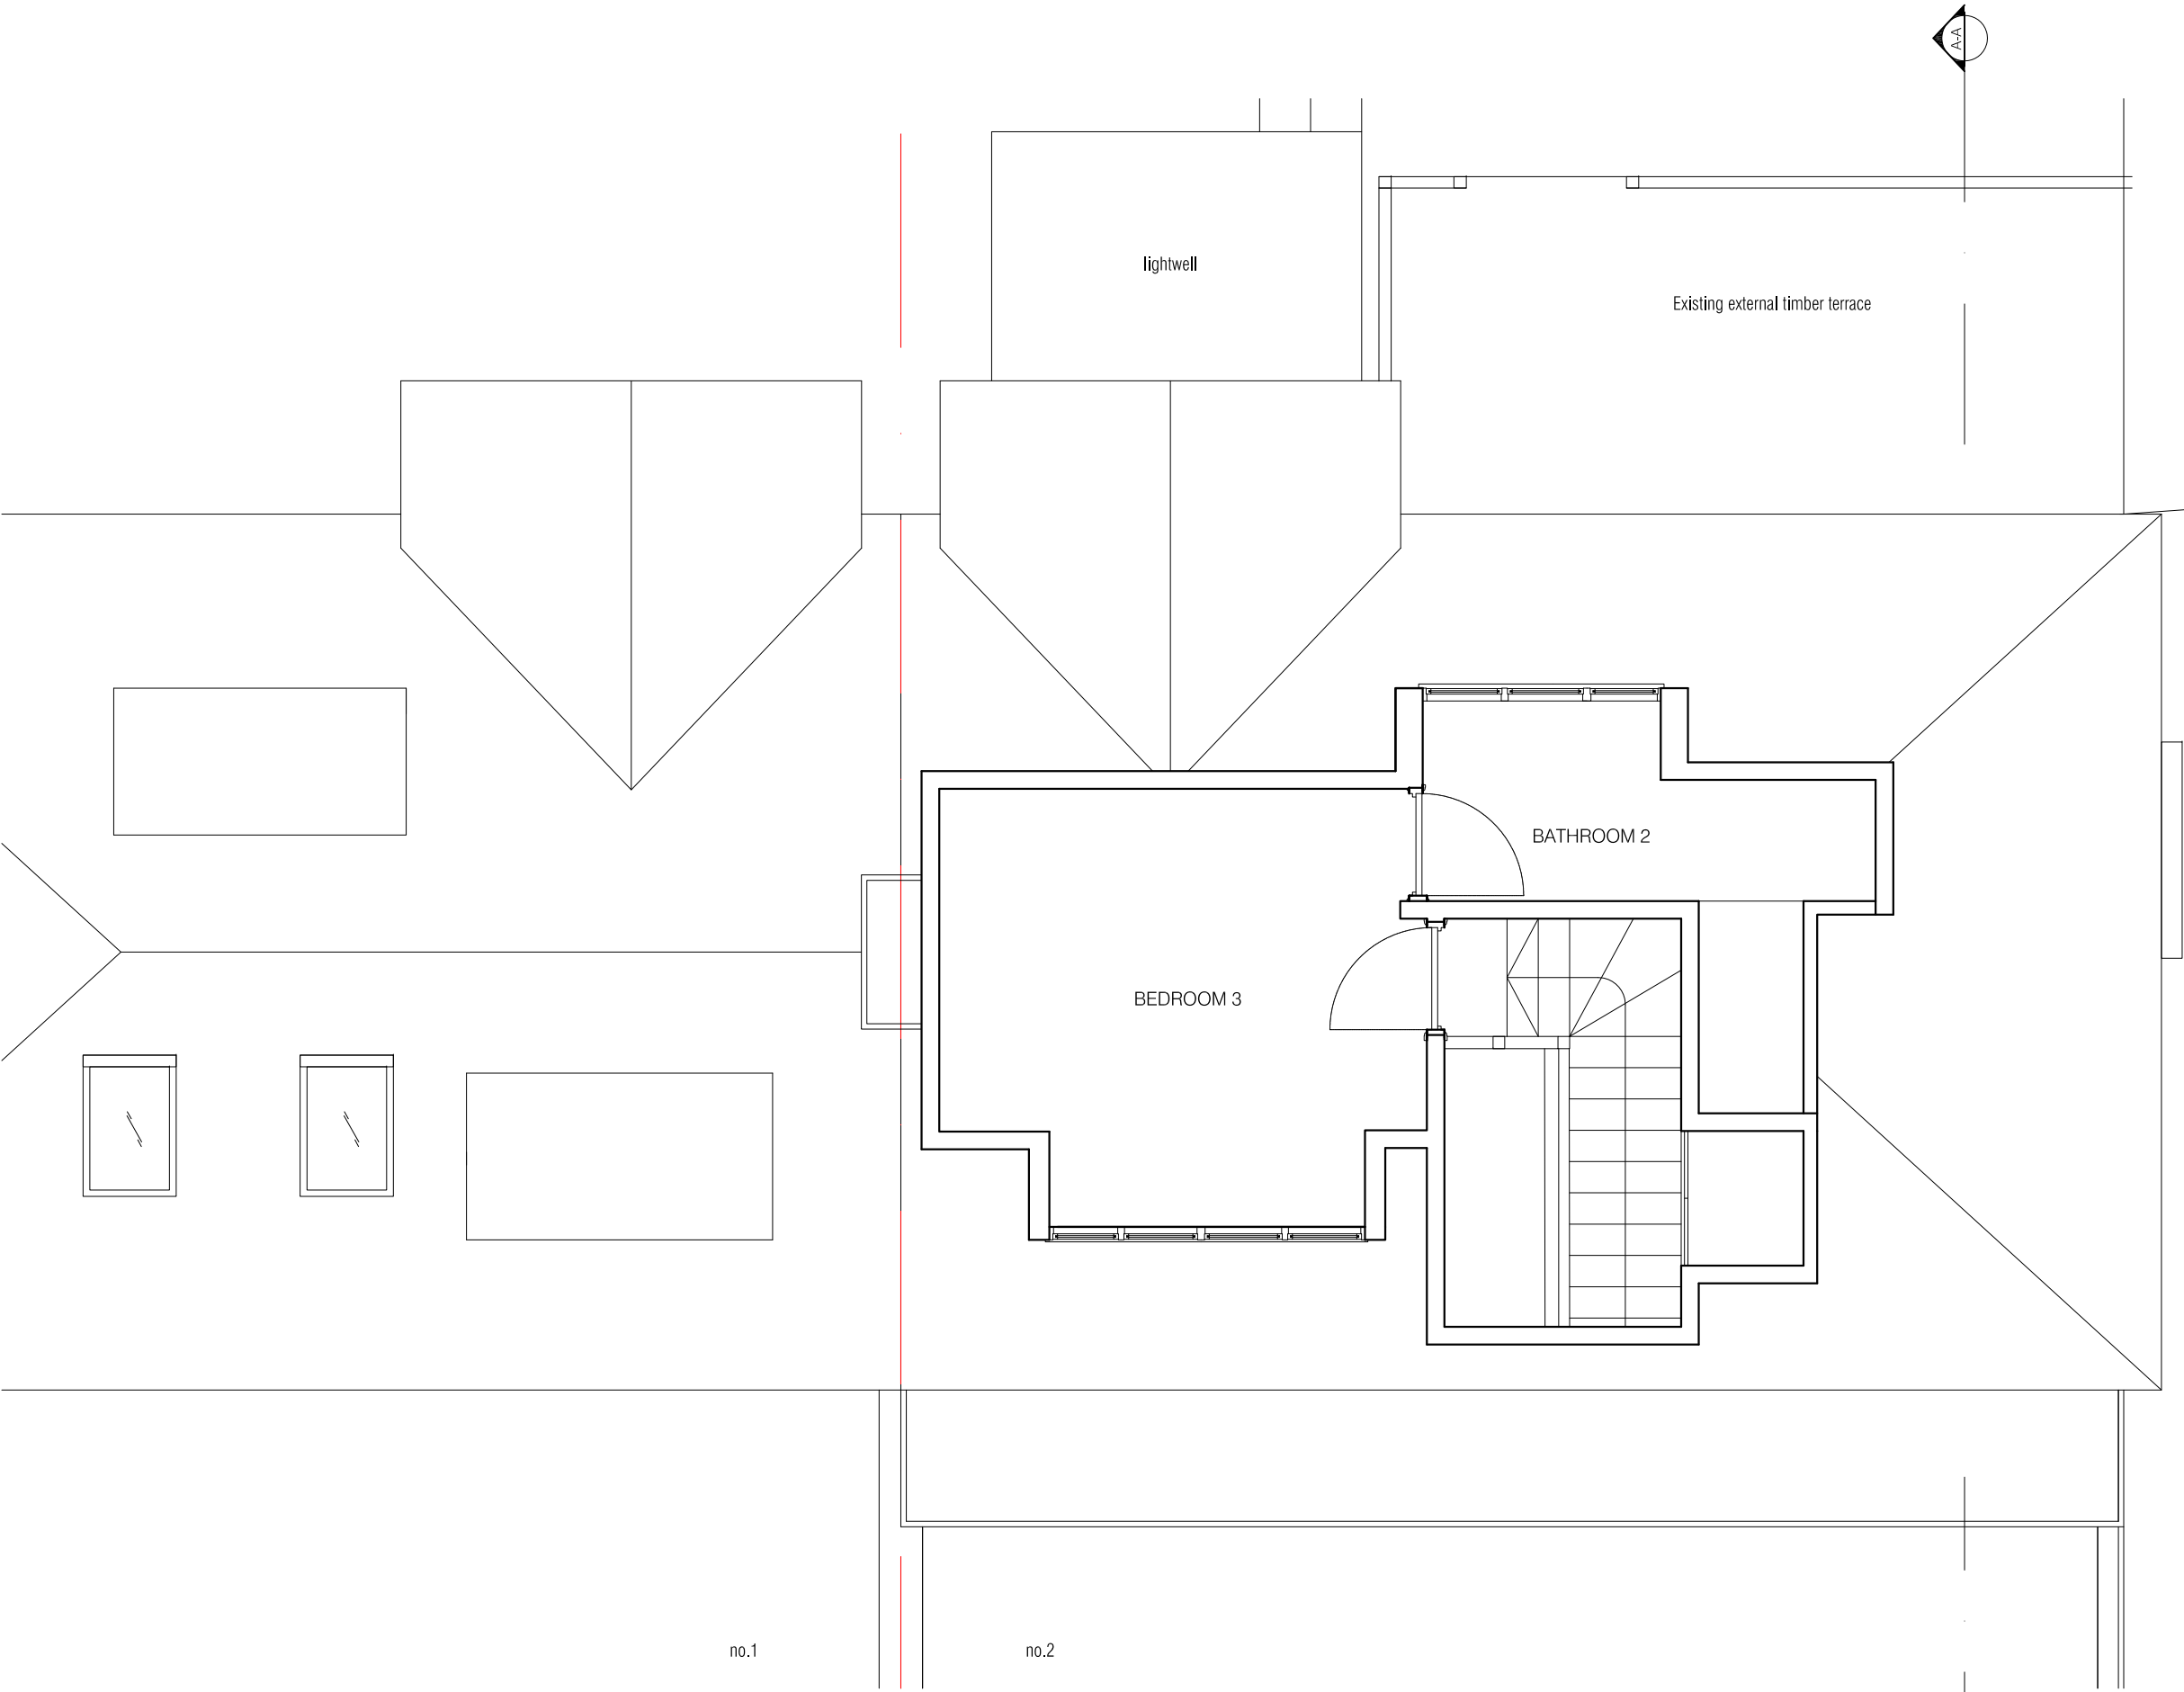


These plans and specifications prepared by Brian O'Reilly Architects as architects or professional services shall remain the property of Brian O'Reilly Architects.

These plans may not be copied or reused without the express written consent of Brian O'Reilly Architects. The use of these plans for construction is permitted only when specifically released for construction reference to a dated authorised signature.

These plans are project and site specific and shall only be used for the intended purpose unless otherwise permitted by written consent of Brian O'Reilly Architects.

HOLLY LODGE MANSIONS

PROPOSED FIRST FLOOR PLAN  
scale 1:50

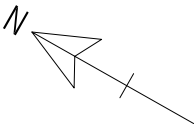

project  
2 WESTVIEW / SWAINS LANE

drawing  
PROPOSED FIRST FLOOR  
PLAN

number	date
326a-102-NM	14.08.2013
scale	revision
1:50@A3	PLANNING NM

**BRIAN O'REILLY ARCHITECTS**  
The Studio 31 Oval Road LONDON NW1 7EA  
Tel: +44 (0)20 7267 0300  
www.brianoreillyarchitects.com  
mail@brianoreillyarchitects.com

These plans are project and site specific and shall only be used for their intended purpose unless otherwise permitted by written consent of Brian O'Reilly Architects.


Existing external timber terrace


to main sewer

towards existing I.C.

**BRIAN O'REILLY ARCHITECTS**  
The Studio 31 Oval Road LONDON NW1 7EA  
Tel: +44 (0)20 7267 0300  
[www.brianoreillyarchitects.com](http://www.brianoreillyarchitects.com)  
[mail@brianoreillyarchitects.com](mailto:mail@brianoreillyarchitects.com)

A horizontal number line with tick marks at 0, 1, 2, 3, and 4. The word "Meters" is written below the line.

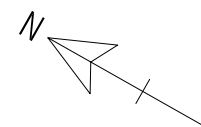


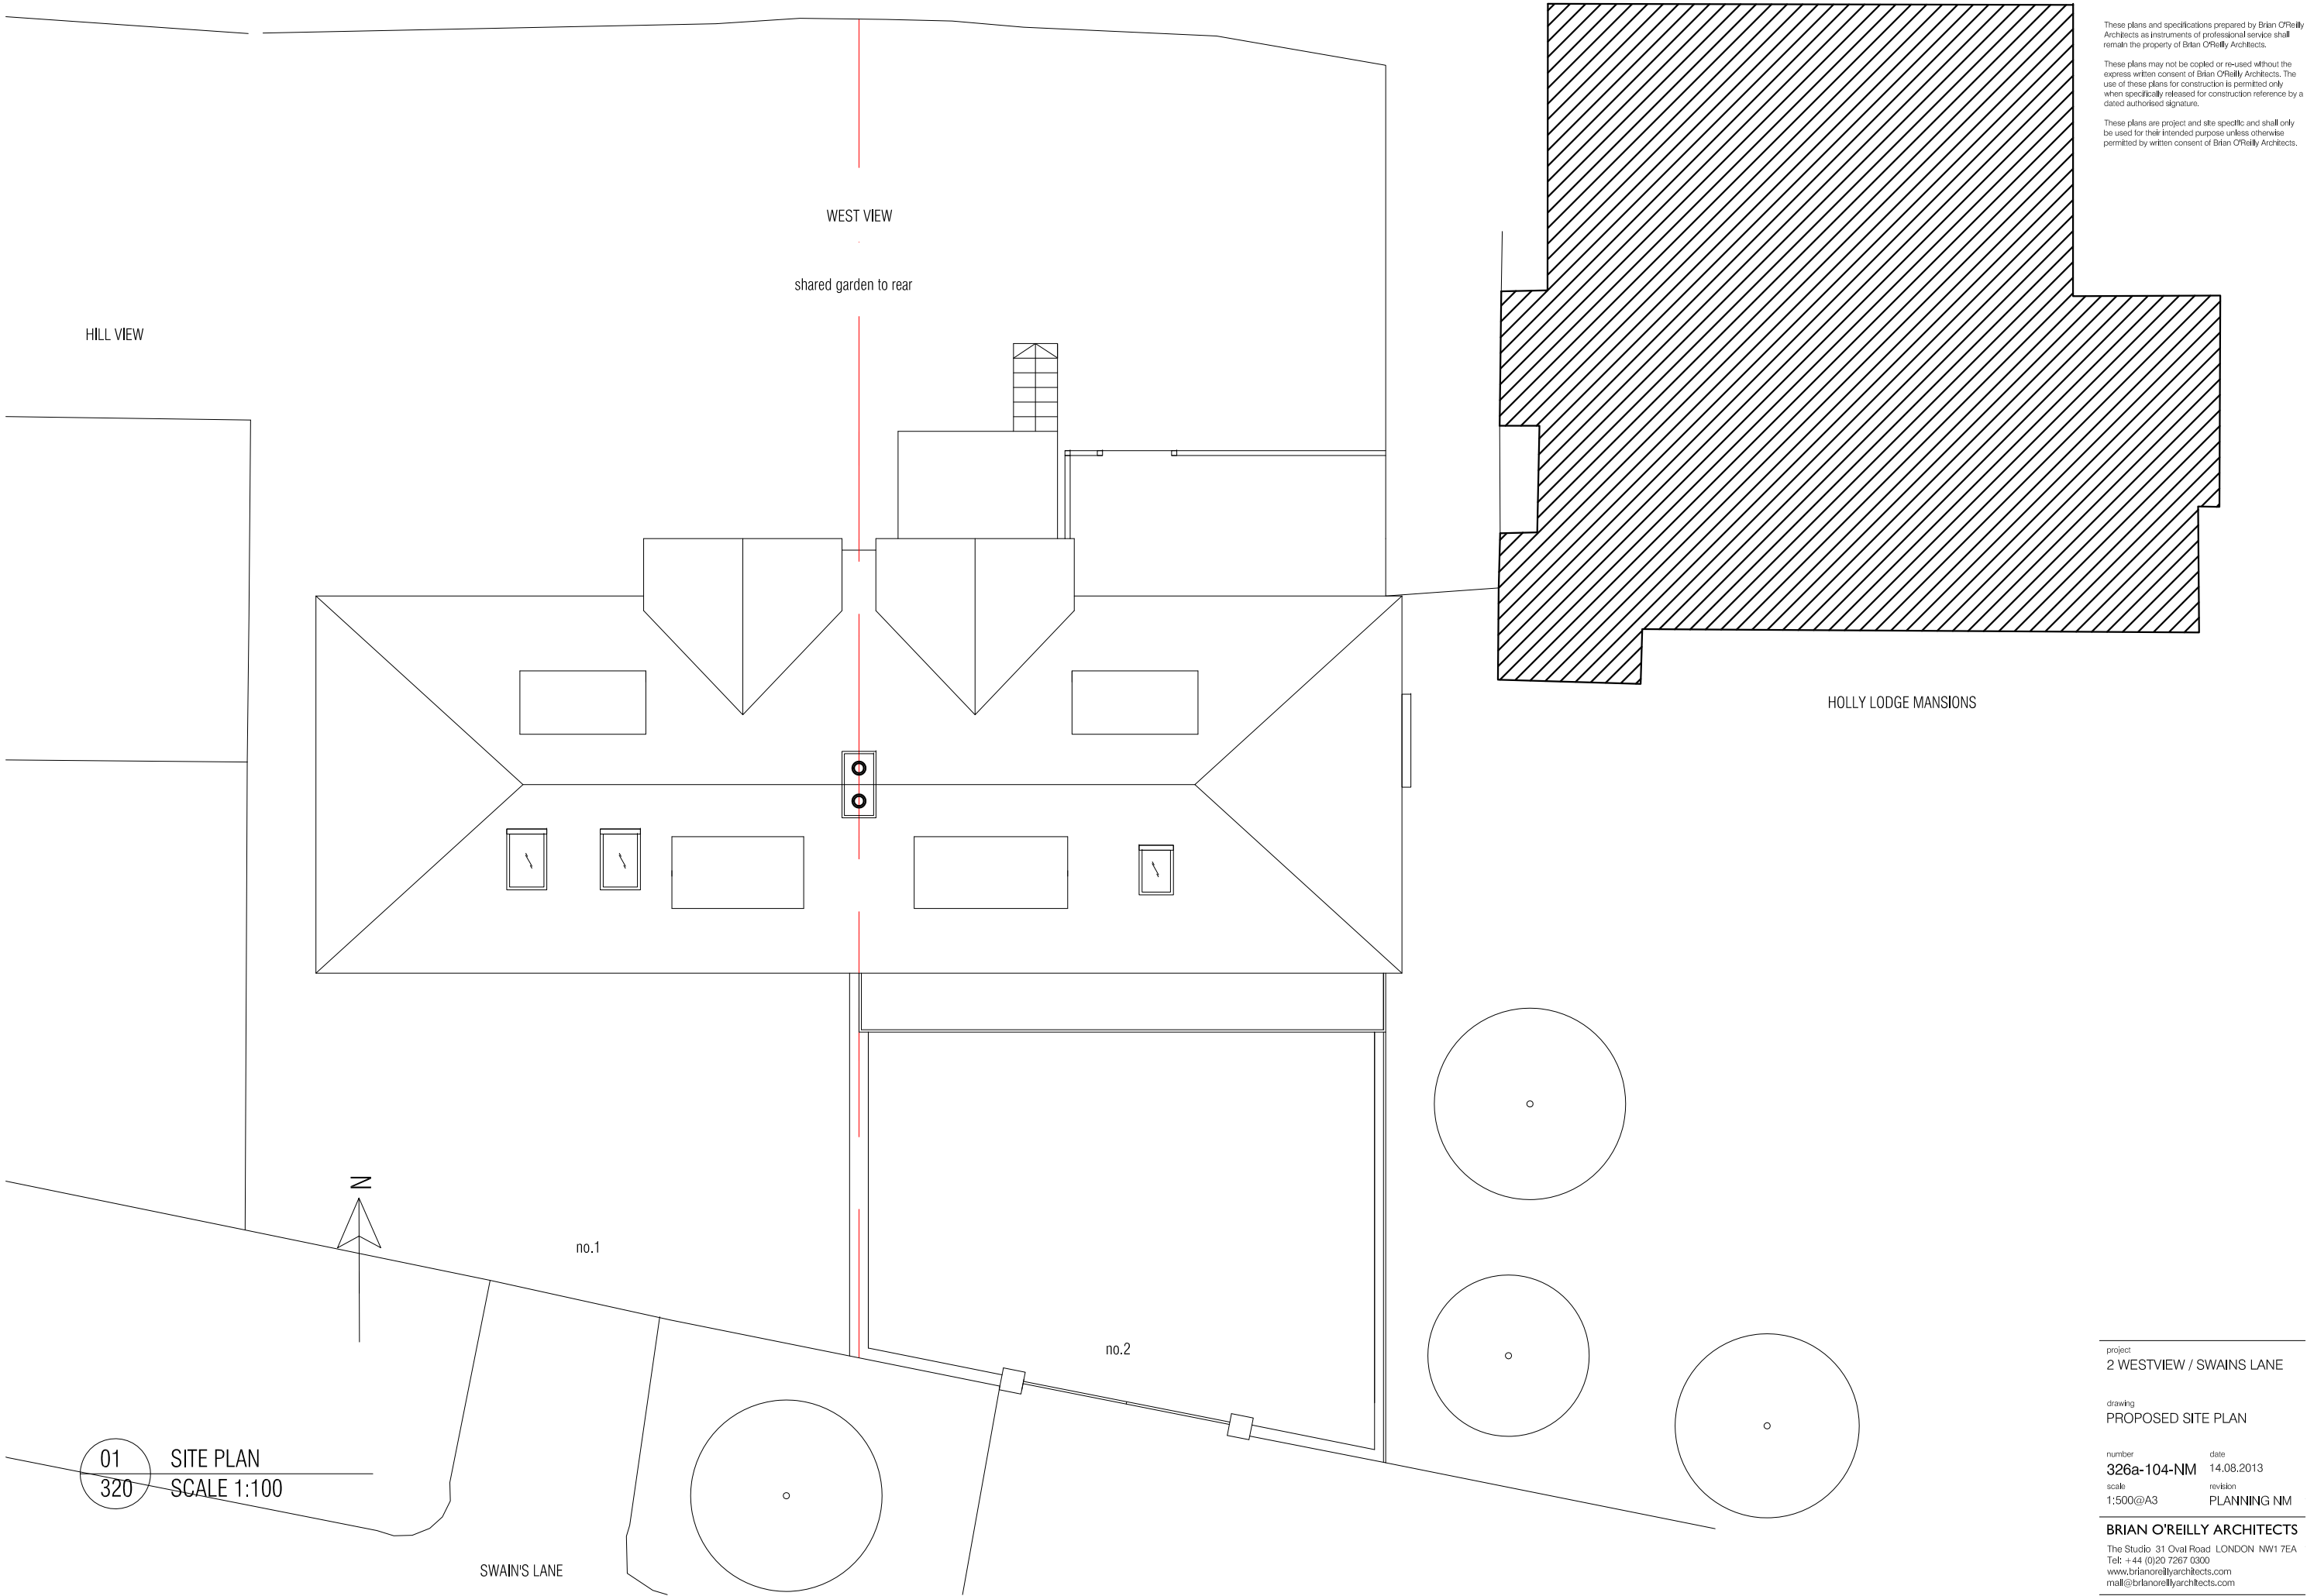

These plans and specifications prepared by Brian O'Reilly Architects as instruments of professional service shall remain the property of Brian O'Reilly Architects.

These plans may not be copied or re-used without the express written consent of Brian O'Reilly Architects. The use of these plans for construction is permitted only when specifically released for construction reference by a dated authorised signature.

These plans are project and site specific and shall only be used for their intended purpose unless otherwise permitted by written consent of Brian O'Reilly Architects.

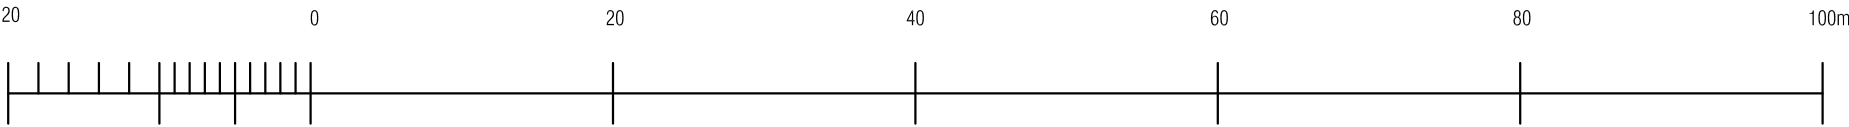

These plans and specifications prepared by Brian O'Reilly Architects as instruments of professional service shall remain the property of Brian O'Reilly Architects.

These plans may not be copied or re-used without the express written consent of Brian O'Reilly Architects. The use of these plans for construction is permitted only when specifically released for construction reference by a dated authorised signature.

These plans are project and site specific and shall only be used for their intended purpose unless otherwise permitted by written consent of Brian O'Reilly Architects.

No. 2

No. 1



PROPOSED FRONT ELEVATION  
scale 1:50

project  
2 WESTVIEW / SWAINS LANE

drawing  
PROPOSED FRONT ELEVATION


number	date
326a-200-NM	14.08.2013
scale	revision
1:50@A3	PLANNING NM

**BRIAN O'REILLY ARCHITECTS**  
The Studio 31 Oval Road LONDON NW1 7EA  
Tel: +44 (0)20 7267 0300  
www.brianoreillyarchitects.com  
mail@brianoreillyarchitects.com

These plans and specifications prepared by Brian O'Reilly Architects as instruments of professional service shall remain the property of Brian O'Reilly Architects.

These plans may not be copied or re-used without the express written consent of Brian O'Reilly Architects. The use of these plans for construction is permitted only when specifically released for construction reference by a dated authorised signature.

These plans are project and site specific and shall only be used for their intended purpose unless otherwise permitted by written consent of Brian O'Reilly Architects.

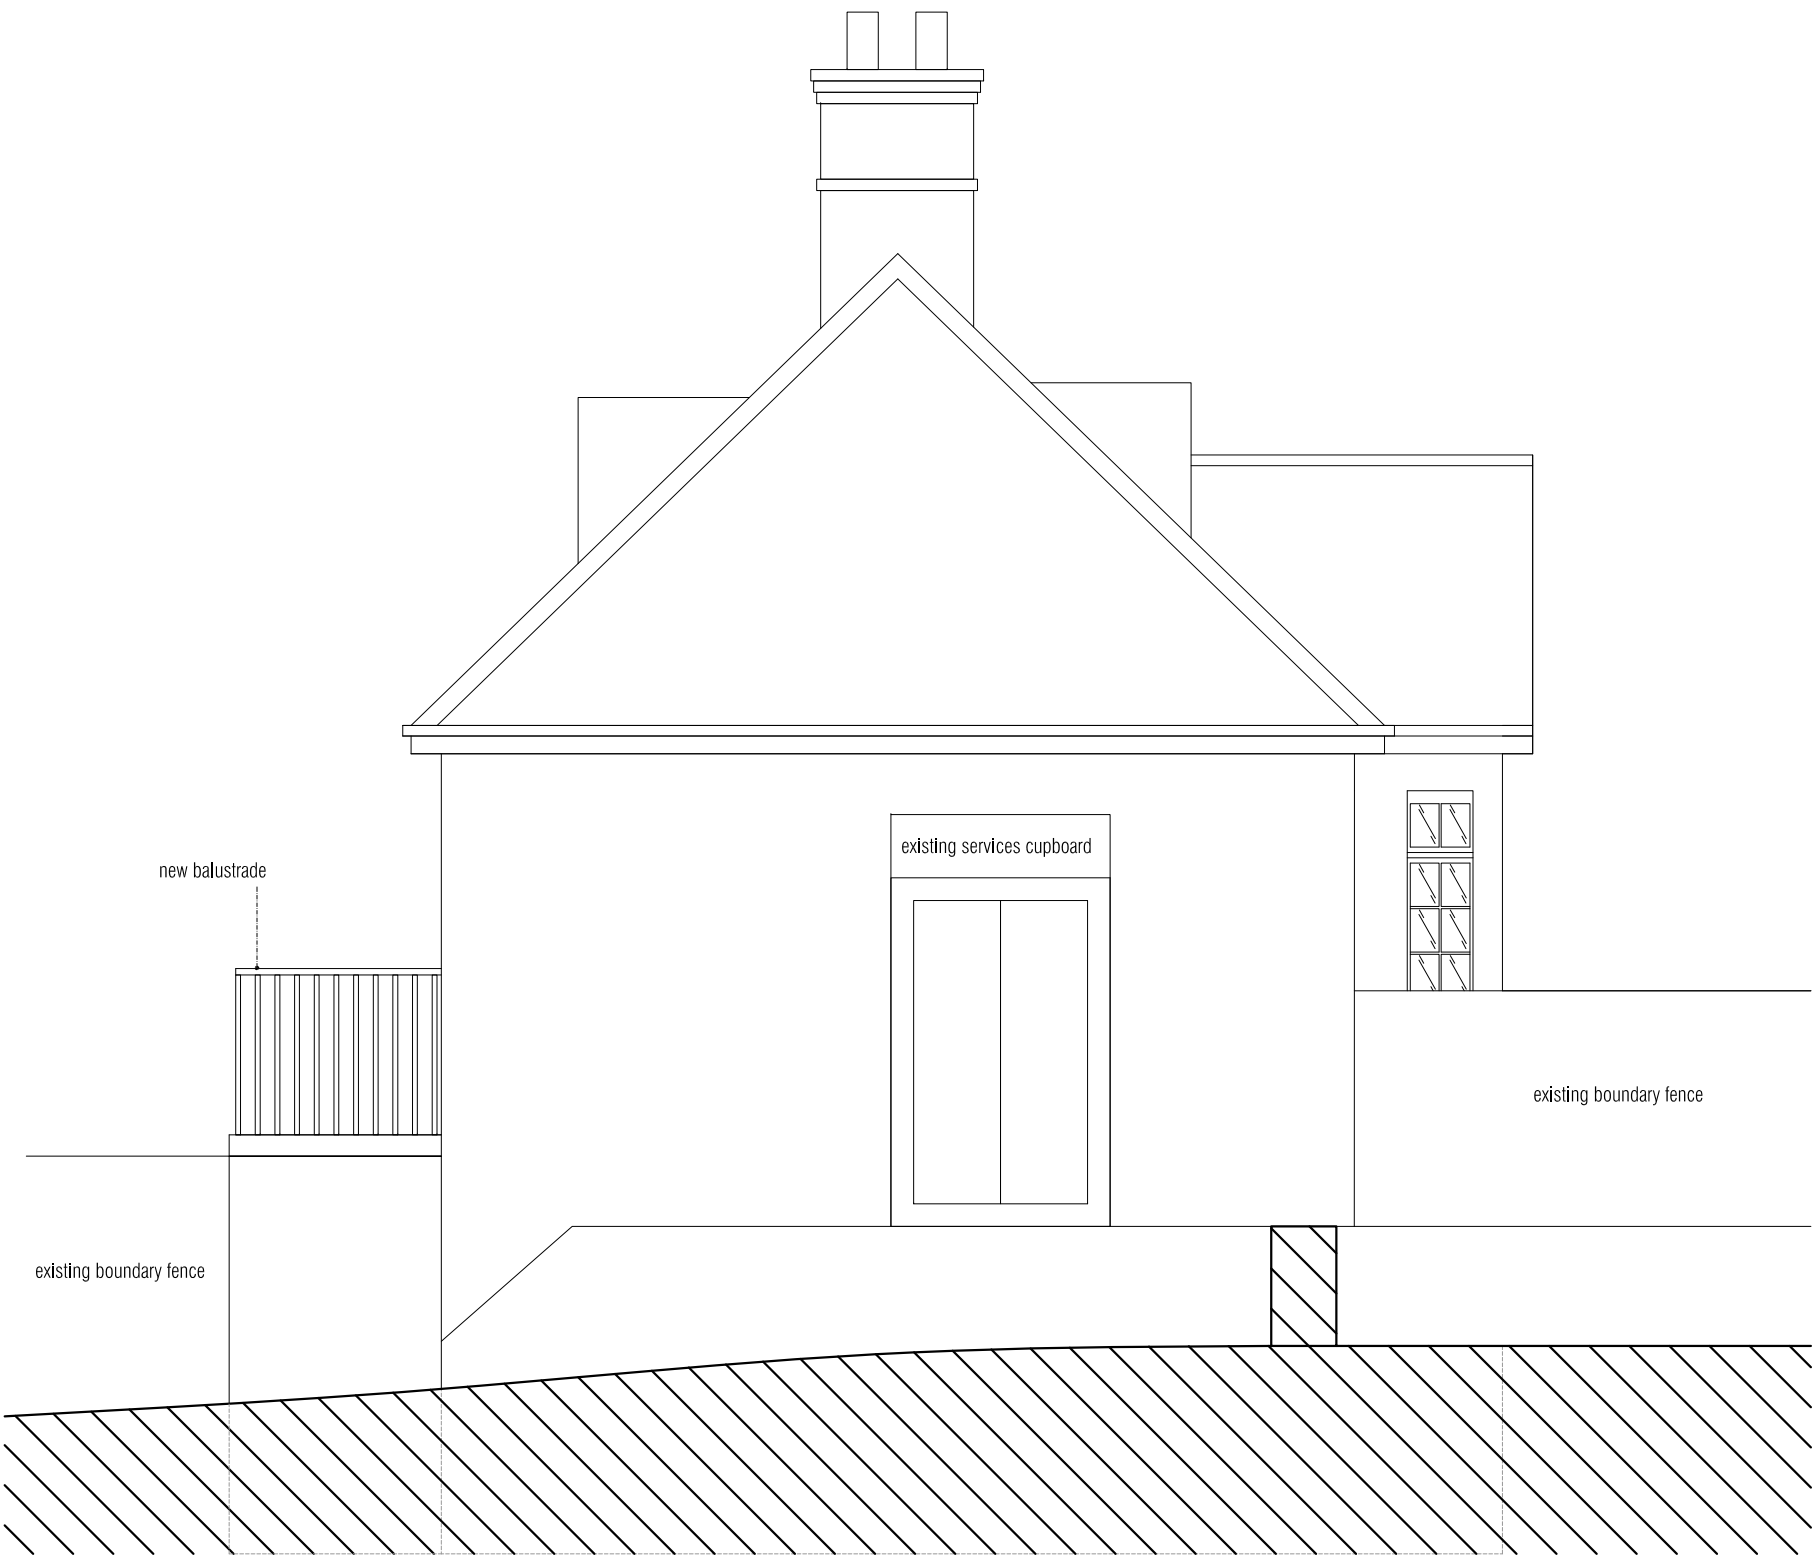

PROPOSED SIDE ELEVATION  
scale 1:50



project  
2 WESTVIEW / SWAINS LANE

drawing  
PROPOSED SIDE ELEVATION

number	date
326a-201-NM	14.08.2013
scale	revision
1:50@A3	PLANNING NM

**BRIAN O'REILLY ARCHITECTS**  
The Studio 31 Oval Road LONDON NW1 7EA  
Tel: +44 (0)20 7267 0300  
www.brianoreillyarchitects.com  
mail@brianoreillyarchitects.com





These plans and specifications prepared by Brian O'Reilly Architects as instruments of professional service shall remain the property of Brian O'Reilly Architects.

These plans may not be copied or re-used without the express written consent of Brian O'Reilly Architects. The use of these plans for construction is permitted only when specifically released for construction reference by a dated authorised signature.

These plans are project and site specific and shall only be used for their intended purpose unless otherwise permitted by written consent of Brian O'Reilly Architects.

REAR ELEVATION CUTAWAY  
scale 1:50



project  
2 WESTVIEW / SWAINS LANE

drawing  
PROPOSED REAR ELEVATION  
CUTAWAY

number  
326a-202-NM

date  
14.08.2013

scale  
1:50@A3

revision  
PLANNING NM

**BRIAN O'REILLY ARCHITECTS**

The Studio: 31 Oval Road, LONDON NW1 7EA  
Tel: +44 (0)20 7267 0300  
www.brianoreillyarchitects.com  
mail@brianoreillyarchitects.com

These plans and specifications prepared by Brian O'Reilly Architects as instruments of professional service shall remain the property of Brian O'Reilly Architects.

These plans may not be copied or re-used without the express written consent of Brian O'Reilly Architects. The use of these plans for construction is permitted only when specifically released for construction reference by a dated authorised signature.

These plans are project and site specific and shall only be used for their intended purpose unless otherwise permitted by written consent of Brian O'Reilly Architects.



PROPOSED SECTION A-A  
scale 1:50



project  
2 WESTVIEW / SWAINS LANE

drawing  
PROPOSED SECTION

number	date
326a-300-NM	14.08.2013
scale	revision
1:50@A3	PLANNING NM

**BRIAN O'REILLY ARCHITECTS**  
The Studio 31 Oval Road LONDON NW1 7EA  
Tel: +44 (0)20 7267 0300  
www.brianoreillyarchitects.com  
mail@brianoreillyarchitects.com