

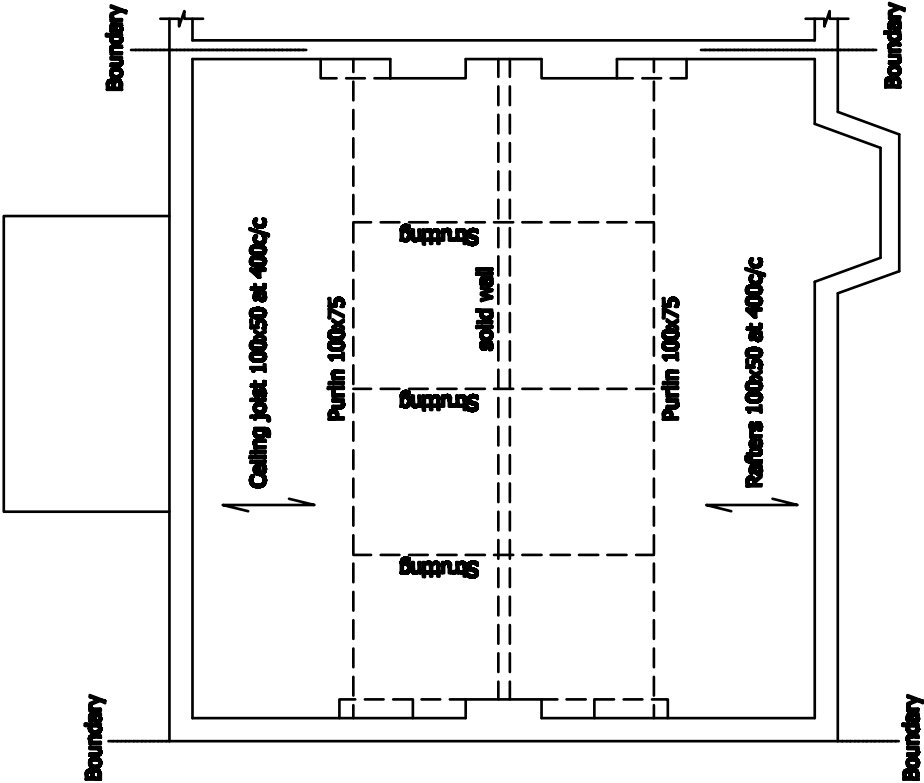


 

EXISTING ATTIC FLOOR PLAN

scale 1:100

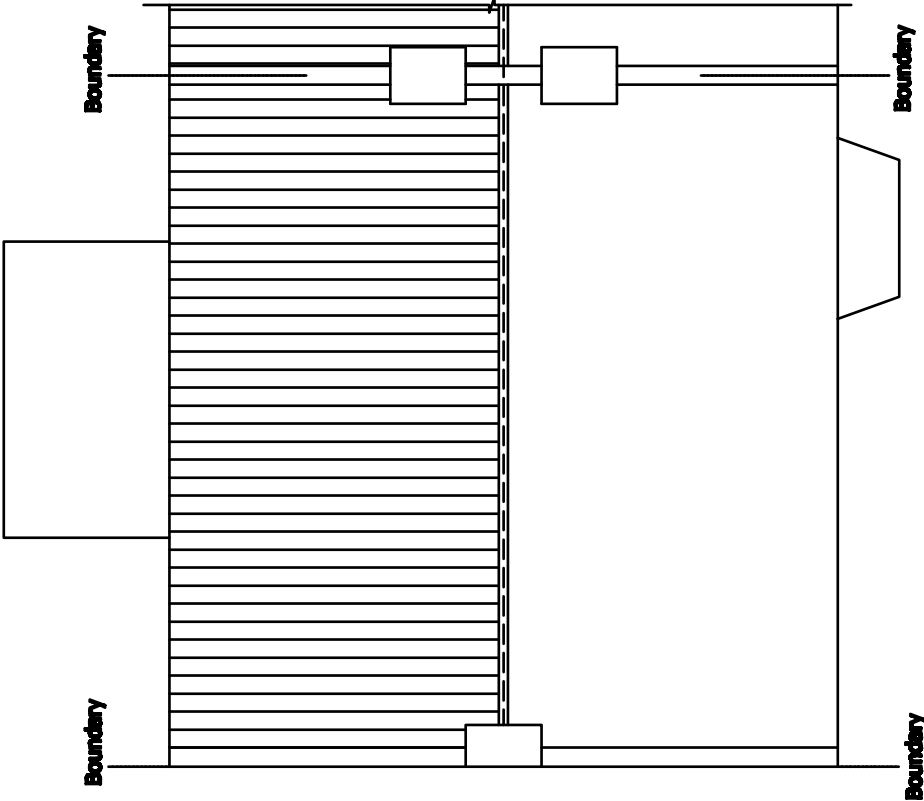

EXISTING ROOF PLAN

scale 1:100

Planning Drawings	DRAWING TITLE:		CLIENT / JOB TITLE:	
	LOFT CONVERSION		2 flat D Savenake Road London NW3 2JN	
Revisions	Scale:	1:100 @ A3	Date:	04.2013
	Drawing no:	W02	Drawn by:	
			Revised:	
BUILDTech BUILDING SURVEYORS 28 Shamrock Way, Southgate, London, N14 5RY Tel 020 8368 0605 Fax 020 8361 0677			1. This drawing must not be scaled. 2. All dimensions to be checked on site by the contractor & any discrepancies reported immediately. 3. This drawing and all details therein remain the copyright of Buildtech Building Surveys and may not be used or copied without their permission.	