



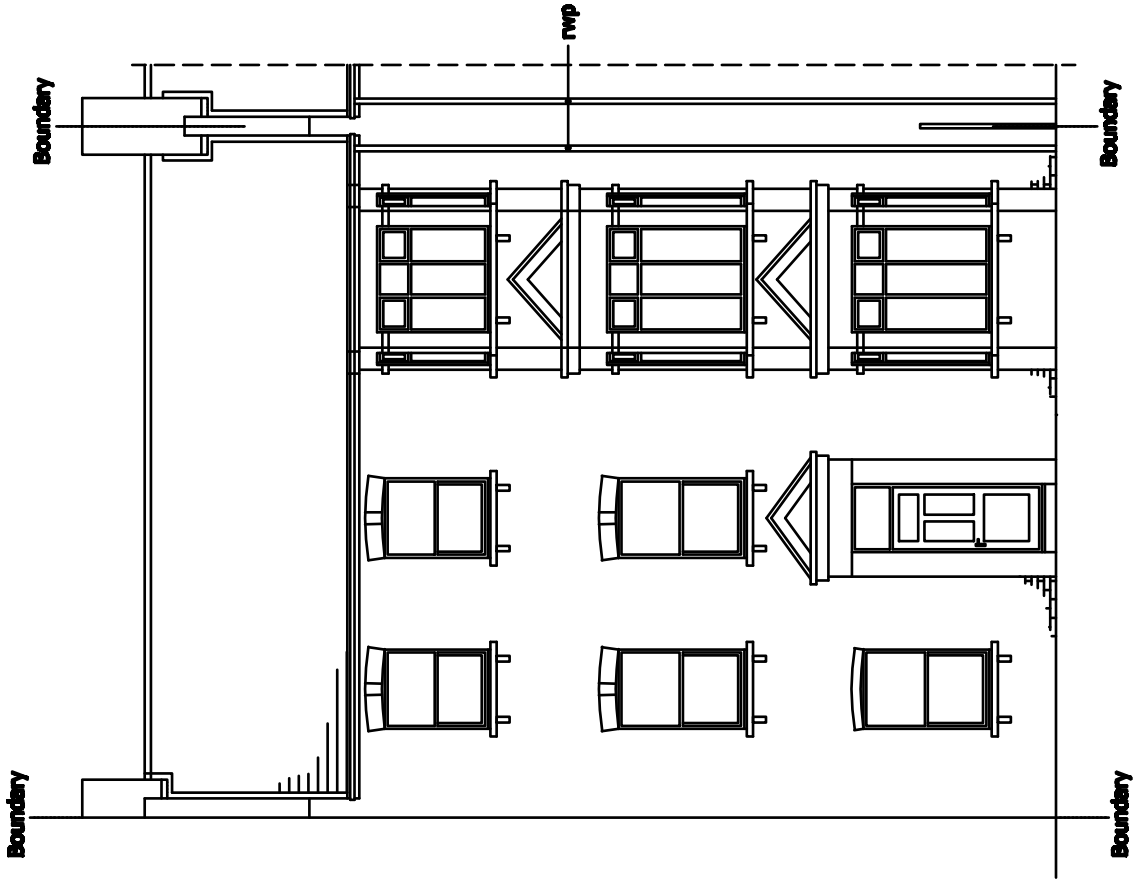

EXISTING FRONT ELEVATION

scale 1:100

 

EXISTING REAR ELEVATION

scale 1:100

Planning Drawings

Revisions

DRAWING TITLE:

LOFT CONVERSION

CLIENT / JOB TITLE:

2 flat D Savenake Road London NW3 2JN

BUILDTech
BUILDING SURVEYORS

1. This drawing must not be scaled.
2. All dimensions to be checked on site by the contractor & any discrepancies reported immediately.
3. This drawing and all details therein remain the copyright of Buildtech Building Surveyors and may not be used or copied without their permission.

28 Shamrock Way, Southgate, London, N14 5RY
Tel 020 8368 0605 Fax 020 8361 0677