


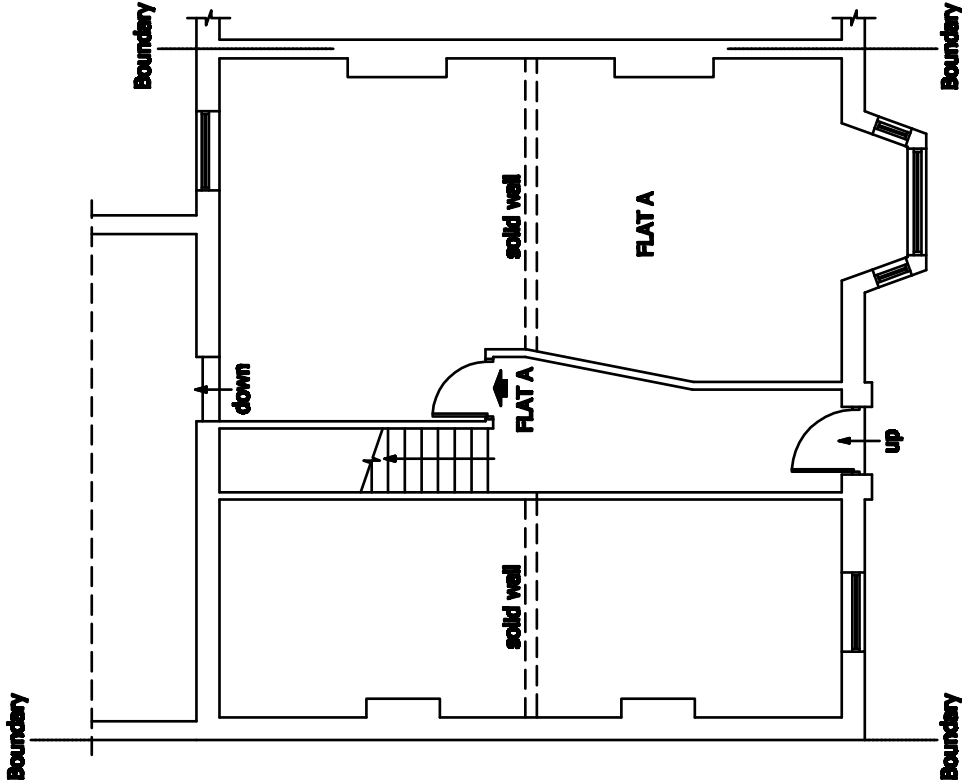


 

EXISTING GROUND FLOOR PLAN  
scale 1:100

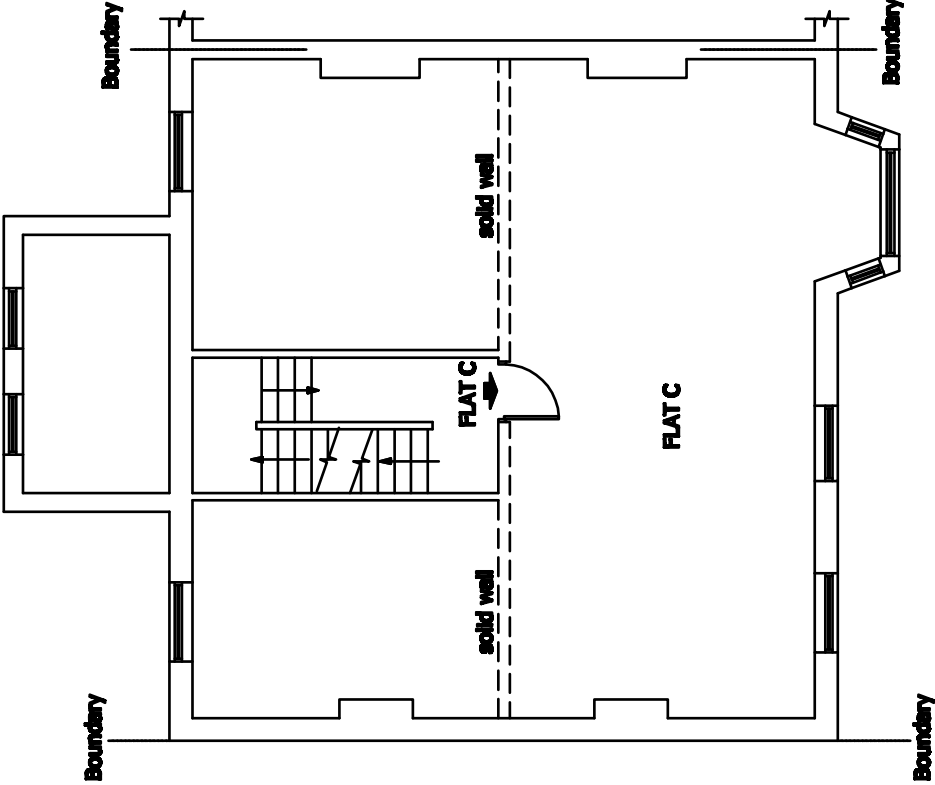

EXISTING FIRST FLOOR PLAN  
scale 1:100

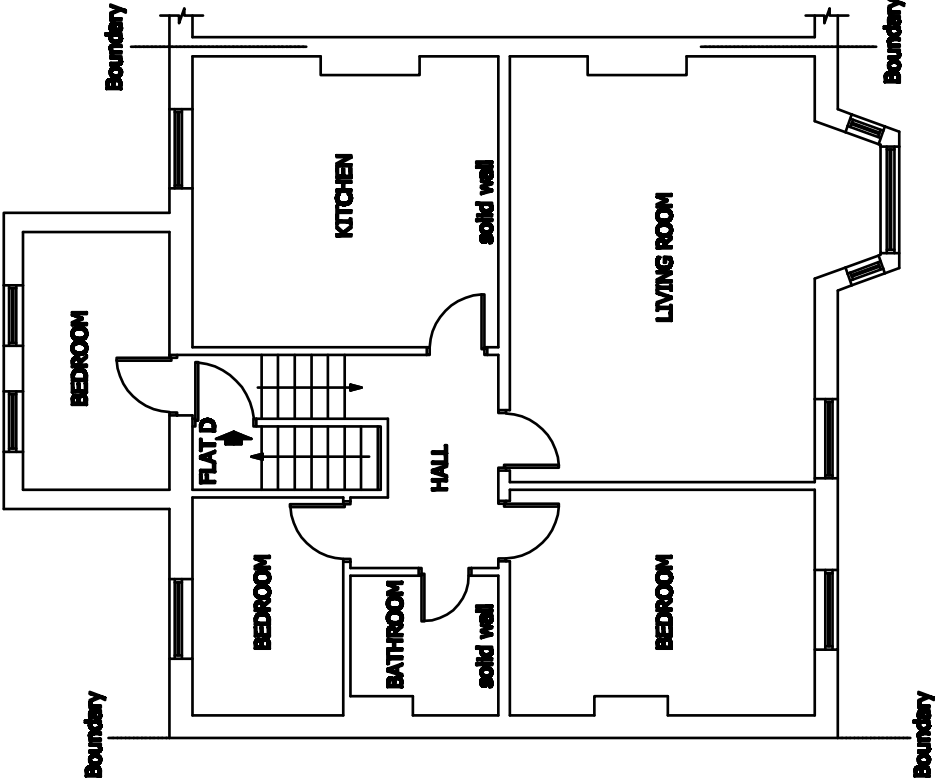

EXISTING SECOND FLOOR PLAN  
scale 1:100

|                   |                                |                   |   |   |
|-------------------|--------------------------------|-------------------|---|---|
| Planning Drawings | DRAWING TITLE: LOFT CONVERSION |                   | CLIENT / JOB TITLE: 2 flat D Savenake Road London NW3 2JN                                                             |   |
|                   | Revisions                      |                   | BUILDTECH<br>BUILDING SURVEYORS<br>28 Shamrock Way, Southgate, London, N14 5RY<br>Tel 020 8368 0605 Fax 020 8361 0677 |   |
|                   |                                | Scale: 1:100 @ A3 | Date: 04.2013   | 1. This drawing must not be scaled.<br>2. All dimensions to be checked on site by the contractor & any discrepancies reported immediately.<br>3. This drawing and all details therein remain the copyright of BUILDTECH Building Surveyors and may not be used or copied without their permission. |
|                   |                                | Drawing no: W01   | Drawn by:<br>Revised:                                                                                                 |   |