


**PROPOSED REAR ELEVATION**  
scale 1:100

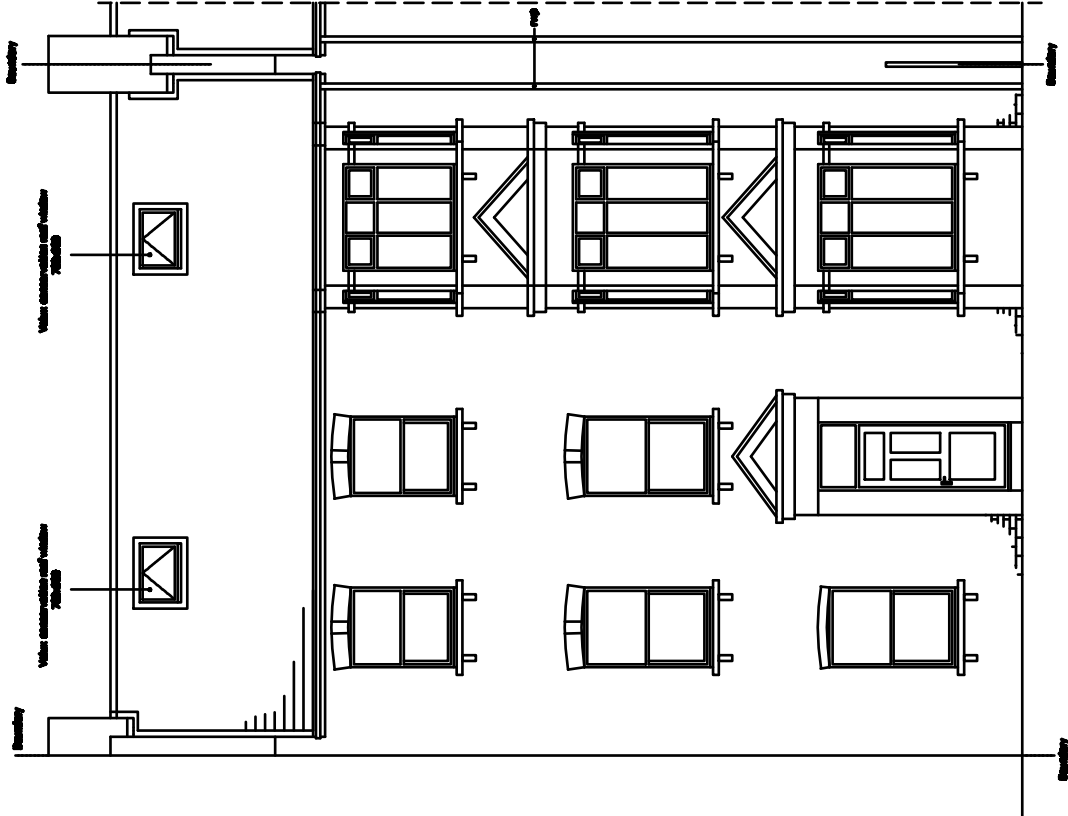

**PROPOSED FRONT ELEVATION**  
scale 1:100

|                   |                 |   |   |           |
|-------------------|-----------------|---|---|-----------|
| Planning Drawings | DRAWING TITLE:  |   | CLIENT / JOB TITLE:   |           |
|                   | LOFT CONVERSION |   | 2 flat D Savenake Road London NW3 2JN   |           |
|                   | Revisions       |   | 1. This drawing must not be scaled.<br>2. All dimensions to be checked on site by the contractor & any discrepancies reported immediately.<br>3. This drawing and all details therein remain the copyright of BUILDTECH Building Surveyors and may not be used or copied without their permission. |           |
|                   |                 | Scale: 1:100 @ A3   | Date: 04.2013   | Drawn by: |
|                   |                 | Drawing no: W09   |   | Revised:  |
|                   |                 | <b>BUILDTECH</b><br>BUILDING SURVEYORS<br>28 Shamrock Way, Southgate, London, N14 5RY<br>Tel 020 8368 0605 Fax 020 8361 0677 |   |           |