


Boundary

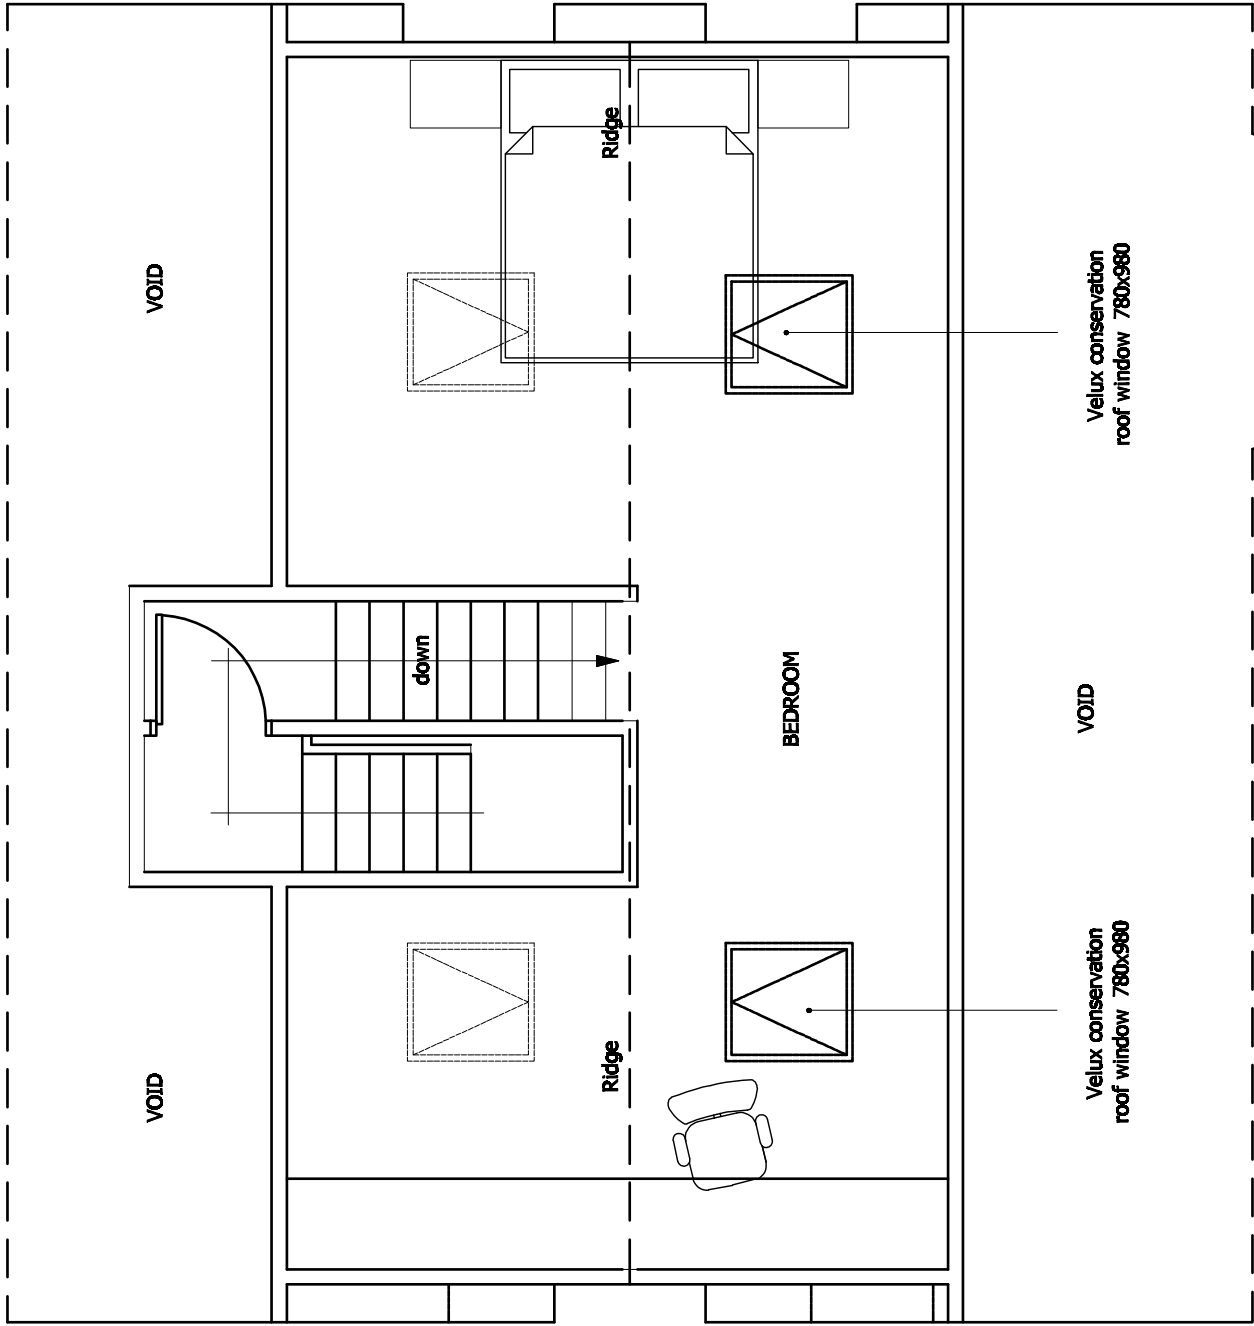

Boundary

PROPOSED ATTIC FLOOR PLAN

Planning Drawings	DRAWING TITLE: LOFT CONVERSION		CLIENT / JOB TITLE: 2 flat D Savenake Road London NW3 2JN		BUILDTECH BUILDING SURVEYORS 28 Shamrock Way, Southgate, London, N14 5RY Tel 020 8368 0605 Fax 020 8361 0677
	Revisions	Scale: 1:50 @ A3	Date: 04.2013	Drawn by:	
		Drawing no: W06	Revision:		