


EXISTING REAR ELEVATION



PROPOSED REAR ELEVATION

 

©2012 Hamilton Associates

The copyright of this drawing remains the property of Hamilton Associates. This drawing may not be reproduced either in whole or in part without the express written permission of the author.

Figured dimensions only to be taken from the drawing. All dimensions to be checked on site prior to commencement of construction. This drawing must not be used for final contract purposes. Errors and omissions to be reported to Hamilton Associates immediately.

Notes:
PLANNING DRAWING

F	16-9	Client's revisions	J.F.
E	28-8	Window amended 2nd floor	J.F.
D	4-12	Deck amended	J.F.
C	2-10	Access stair added	J.F.
B	11-9	Elevation revised	J.F.
A	19-5	Proposed added	J.F.
No	Date	Revision Details	By

HAMILTON ASSOCIATES
Property Consultants
66 Porchester Road, London, W2 6ET
Office: 020-7381-3434
Mobile: 07734-847-889
Email: edward@hamiltonassociates.co.uk
Web: www.hamiltonassociates.co.uk

Client Name:
MR. & MRS. C. LEES

Project:
7 CHALCOT SQUARE
LONDON, NW1 8YB



Scale:
1:50@A1

Date: MAY 12
Drawn by: J.F.

Drawing Title:
EXISTING & PROPOSED
REAR ELEVATION

Drawing No:
1131-3


Rev No:
F

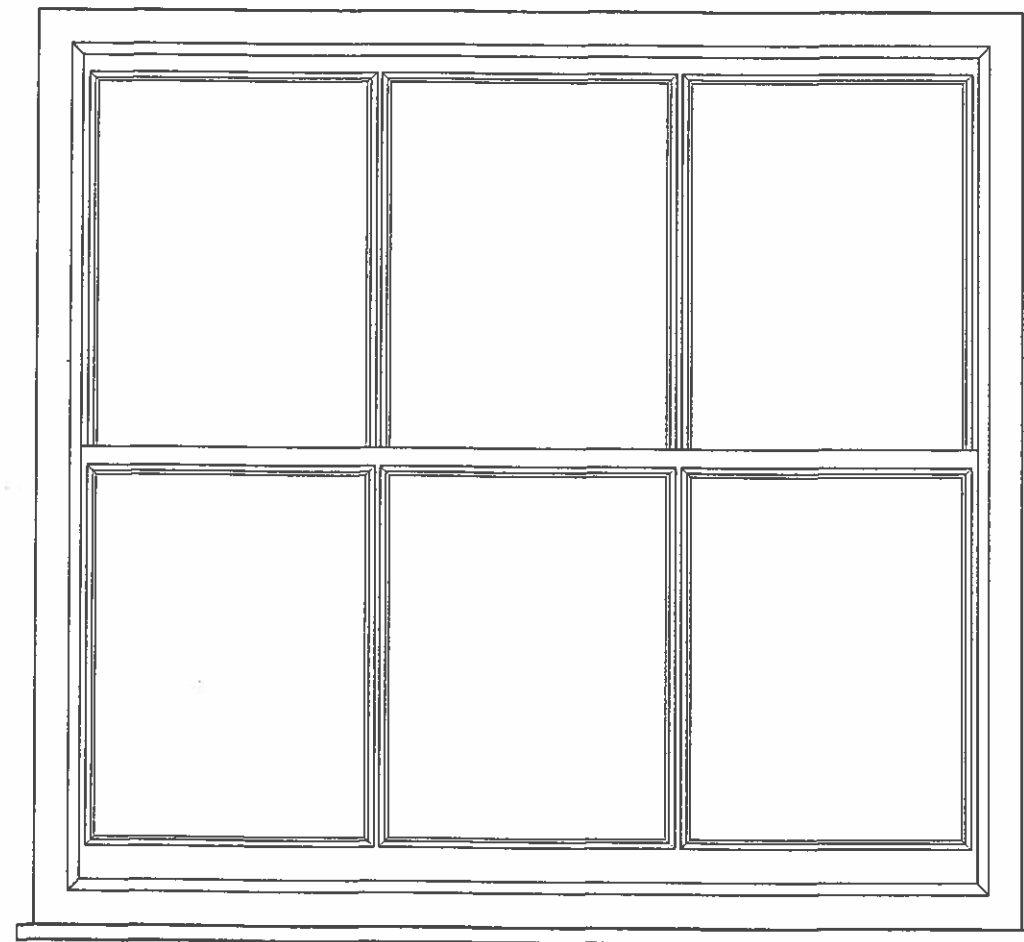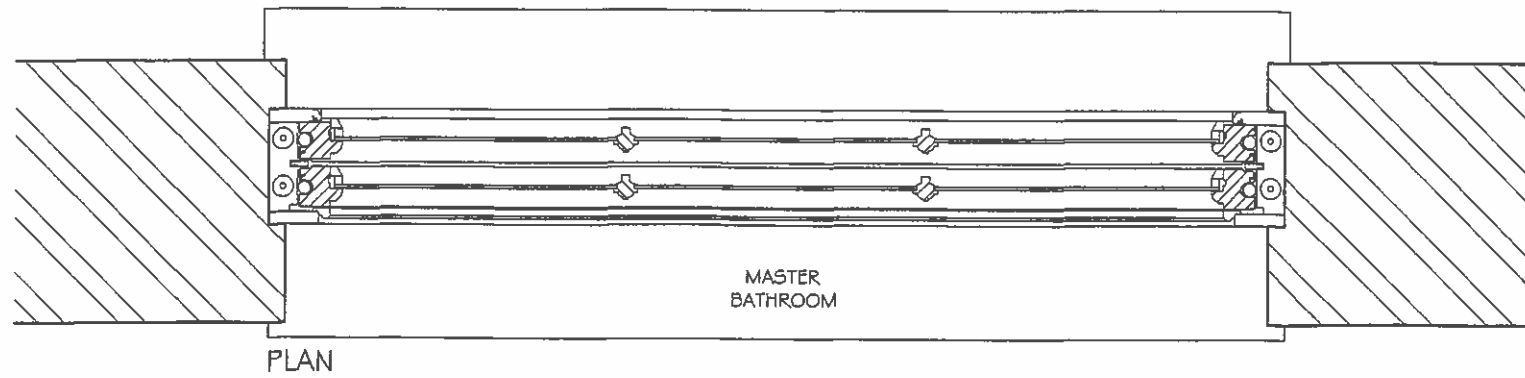

Softwood timber sliding box sash window and architrave to match original period features throughout with softwood sub frame, hardwood sub cill, pre cast stone cill and clear glazing- height and width to suit existing location below.

NB: SINGLE GLAZING ONLY TO BE USED

MASTER BATHROOM

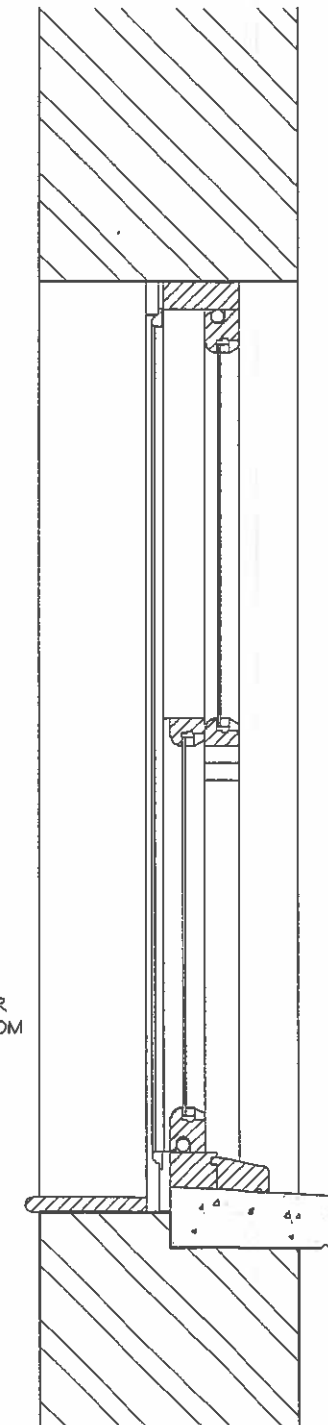

©2013 Hamilton Associates
The copyright of this drawing remains the property of Hamilton Associates. This drawing may not be reproduced either in whole or in part without the express written permission of the author.
Figured dimensions only to be taken from this drawing. All dimensions to be checked on site prior to commencement of construction. This drawing must not be used for tender purposes. Errors and omissions to be reported to Hamilton Associates immediately.

Notes:
PLANNING DRAWING
Refer to accompanying plans for window locations.

No	Date	Revision Details	By
B	28-8-13	Fenestration revised	J.F.
A	6-8-13	Single glazing note added	J.F.

HAMILTON ASSOCIATES
Property Consultants
88 Porchester Road, London, W2 8ET
Office: 020-7381-3434
Mobile: 07734-847-899
Email: edward@hamiltonassociates.co.uk
Web: www.hamiltonassociates.co.uk

Client Name:
MR. & MRS. C. LEES

Project:
7 CHALCOT SQUARE
LONDON, NW1 8YB

Scale:
1:10@A3

Date: APR 13
Drawn by: J.F.

Drawing Title:
WINDOW PLANS, ELEVATIONS
& SECTIONS SHEET

Drawing No:
1131-49


Rev No:
B

©2013 Hamilton Associates
The copyright of this drawing remains the property of Hamilton Associates. This drawing may not be reproduced either in whole or in part without the express written permission of the author.
Figured dimensions only to be taken from this drawing. All dimensions to be checked on site prior to commencement of construction. This drawing must not be used for land transfer purposes. Errors and omissions to be reported to Hamilton Associates immediately.

Notes:
PLANNING DRAWING




LINEAR SCALE 1:50

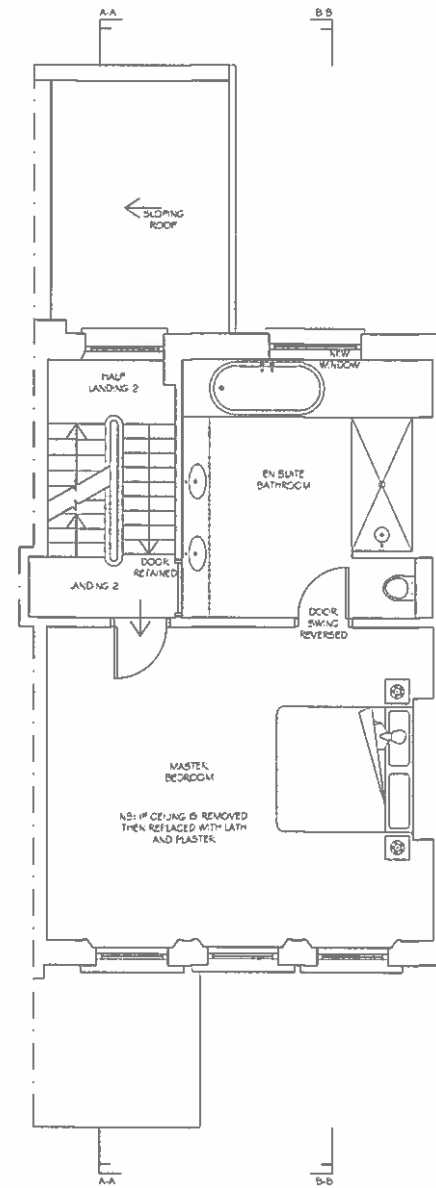

PROPOSED SECOND FLOOR PLAN



LINEAR SCALE 1:50

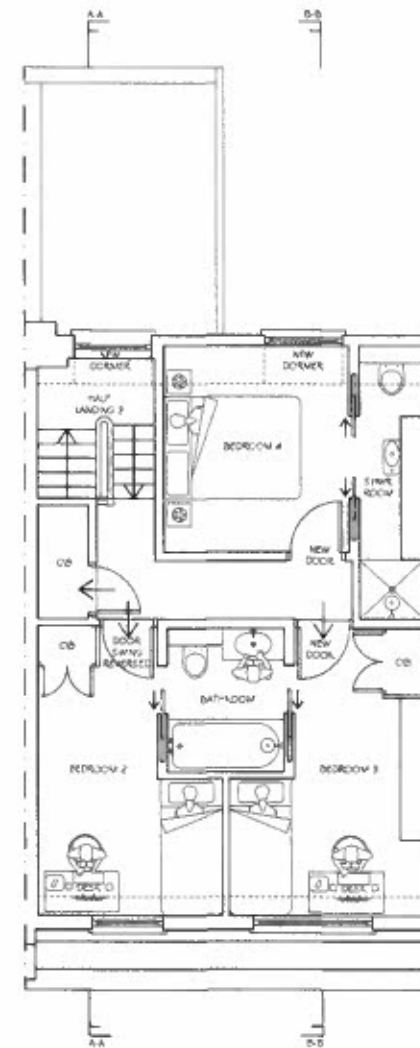

PROPOSED THIRD FLOOR PLAN

No	Date	Revision Details	By
C	13-9	Window revised 2nd floor	J.F.
B	11-12	Planning holes added	J.F.
A	11-9	Clients/planning revisions	J.F.

HAMILTON ASSOCIATES
Property Consultants
86 Porchester Road, London, W2 6ET
Office: 020-7381-3434
Mobile: 07734-847-899
Email: edward@hamiltonassociates.co.uk
Web: www.hamiltonassociates.co.uk

Client Name:
MR. & MRS. C. LEES

Project:
7 CHALCOT SQUARE
LONDON, NW1 8YB

Scale:
1:50@A1

Date: MAY 12
Drawn by: J.F.

Drawing Title:
PROPOSED SECOND & THIRD
FLOOR PLANS



Drawing No:
1131-7

Rev No:
C

The copyright of this drawing remains the property of Hamilton Associates. This drawing may not be reproduced either in whole or in part without the express written permission of the author.

Figured dimensions only to be taken from this drawing. All dimensions to be checked on site prior to commencement of construction. This drawing must not be used for land transfer purposes. Errors and omissions to be reported to Hamilton Associates immediately.

PLANNING DRAWING

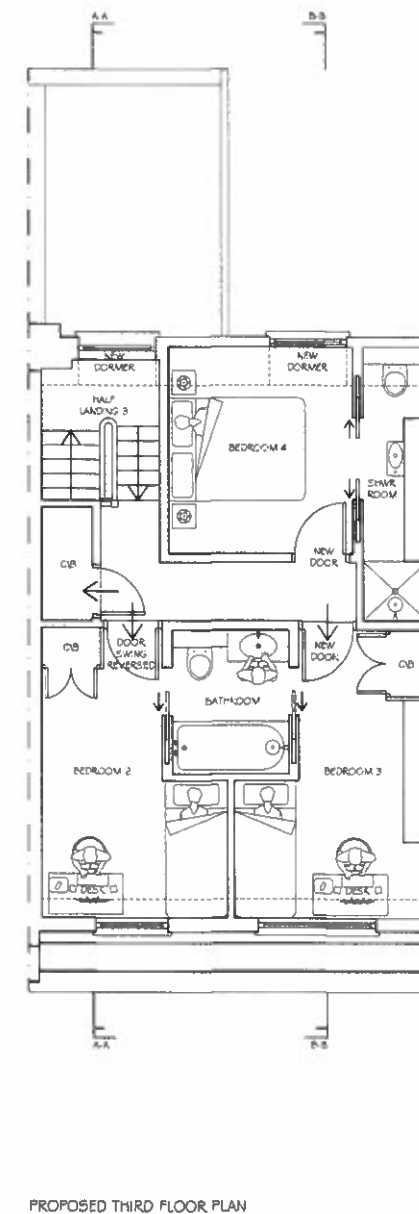 

B	11-12	Planning notes added	J.F.
A	11-9	Clients/planning revisions	J.F.
No	Date	Revision Details	By

HAMILTON ASSOCIATES
Property Consultants
66 Porchester Road, London, W2 6ET
Office: 020-7381-3434
Mobile: 07734-847-899
Email: edward@hiltonassociates.co.uk
Web: www.hiltonassociates.co.uk

Client Name:
MR. & MRS. C. LEES

Project:
7 CHALCOT SQUARE
LONDON, NW1 8YB

Scale:
1:50@A1

Date: MAY 12
Drawn by: J.F.

Drawing Title:
PROPOSED SECOND & THIRD
FLOOR PLANS

Drawing No:
1131-7

Rev No:
B