



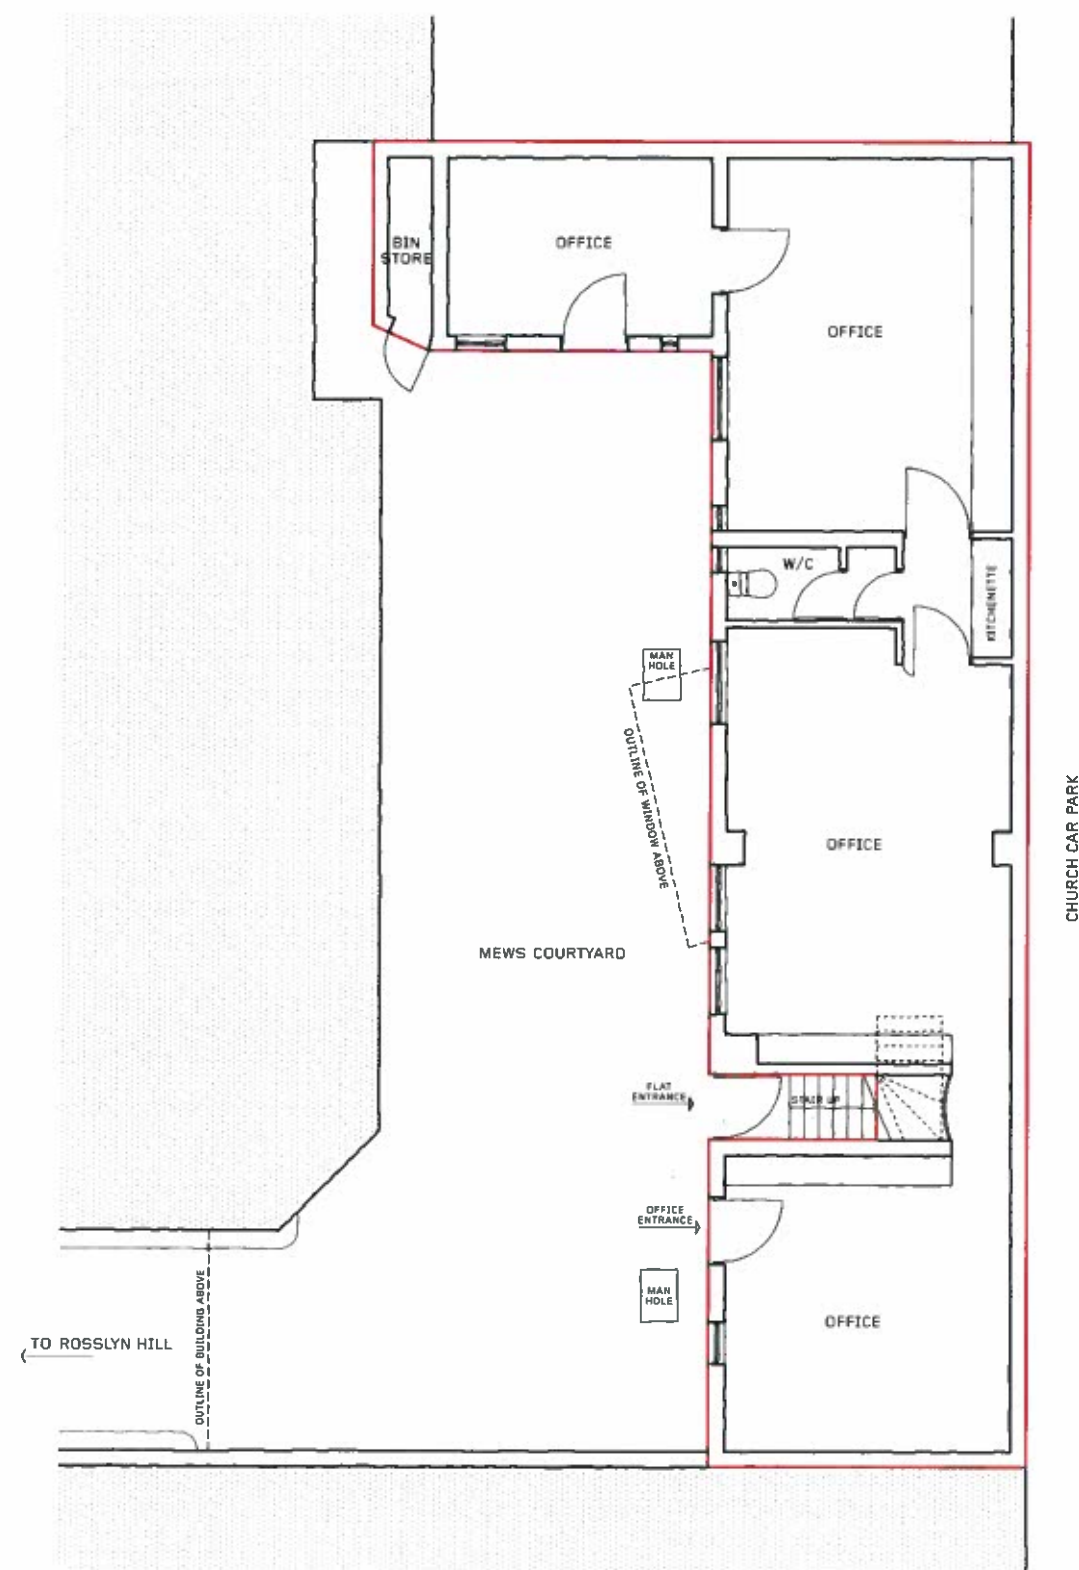

A EXISTING PLAN - GROUND FLOOR
1/50@A1, 1/100@A3

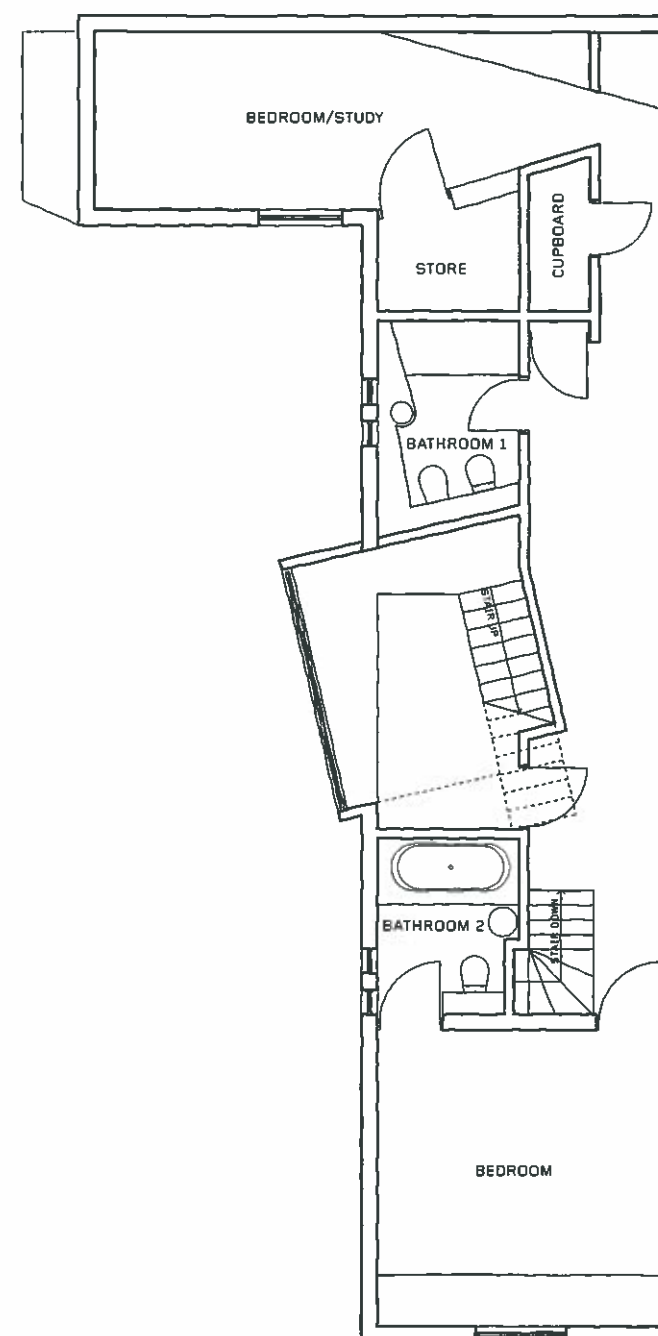


B EXISTING PLAN - FIRST FLOOR
1/50@A1, 1/100@A3


Thomas Craft Architects Limited
9 Ivybury Court, 325 Lettmer Road, London W10 6RA
Telephone 020 8962 0066, Facsimile 020 8962 0088
www.thomascraft.com
email@thomascraft.com

JOB TITLE 5/6 ROSSLYN MEWS LONDON, NW3 1NN		
DRAWING TITLE EXISTING FLOOR PLANS		
REVISION AS SHOWN	DRAWN BY ASY	DATE (D.M.Y.) 26.11.2012
JOB NUMBER 248	CAD NUMBER 001	REVISION

0m 500mm 1,000mm 2,000mm 3,000mm 4,000mm 5,000mm 6,000mm 7,000mm 8,000mm 9,000mm 10,000mm
GRAPHIC SCALE @ 1:50

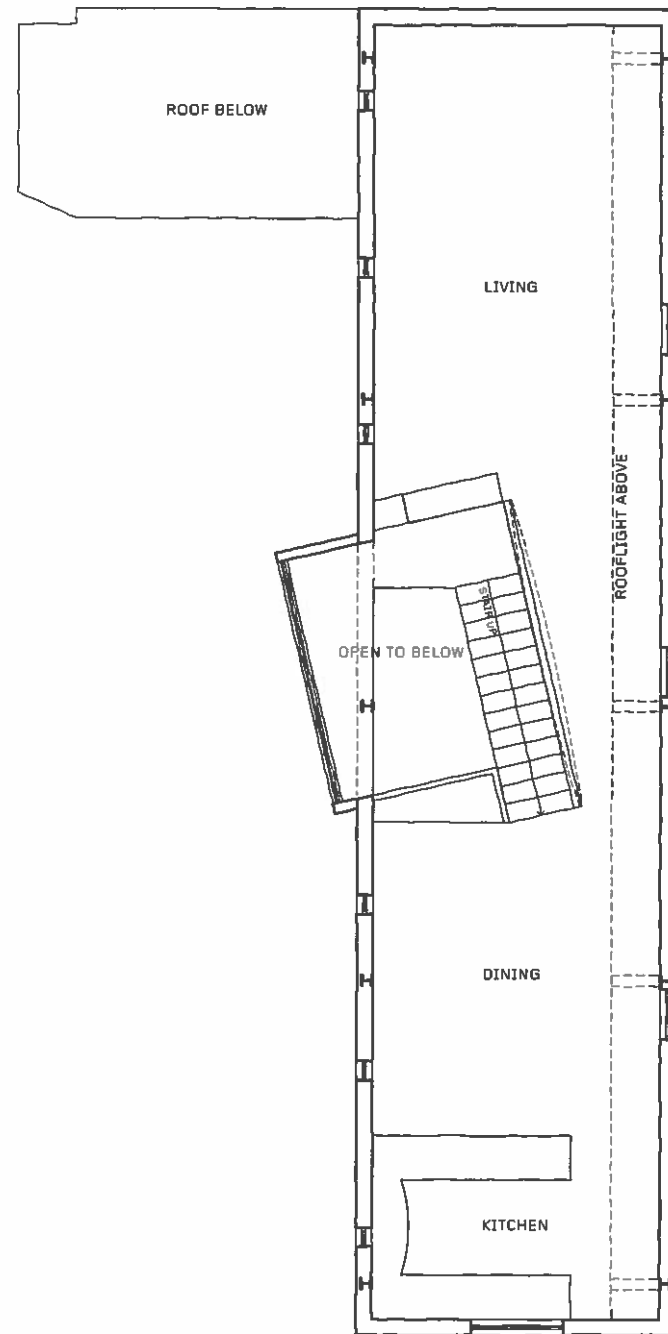

A EXISTING PLAN - SECOND FLOOR
1/50@A1, 1/100@A3

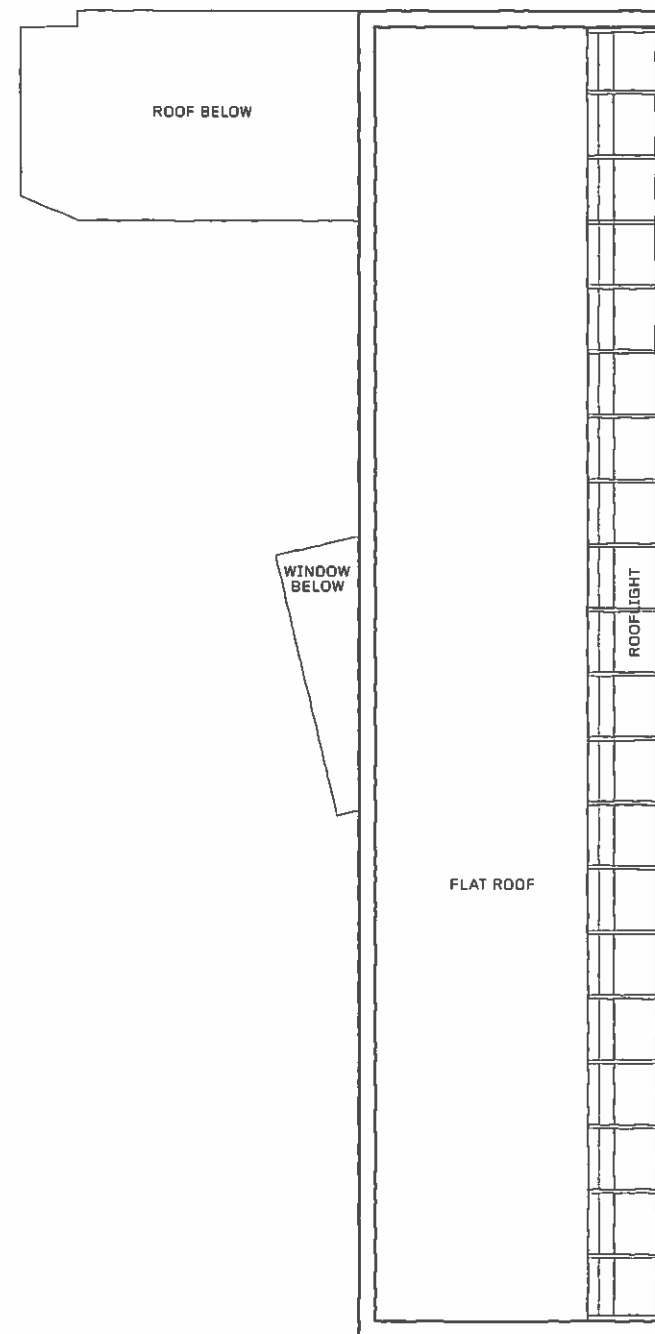

B EXISTING PLAN - ROOF
1/50@A1, 1/100@A3

Thomas Craft Architects Limited
9 Ivebury Court, 325 Latimer Road, London W10 6RA
Telephone 020 8962 0066, Facsimile 020 8962 0068
www.thomascraft.com
email@thomascraft.com

JOB TITLE		
5/6 ROSSLYN MEWS LONDON NW3 1NN		
DRAWING TITLE		
EXISTING PLANS		
SCALE	DRAWN BY	DATE (D/M/Y)
AS SHOWN	ASY	26.11.2012
JOB NUMBER	DWG NUMBER	REVISION
248	002	



0mm 500mm 1,000mm 2,000mm 5,000mm 10,000mm
GRAPHIC SCALE @ 1:50