



KEY PLAN 1:1250

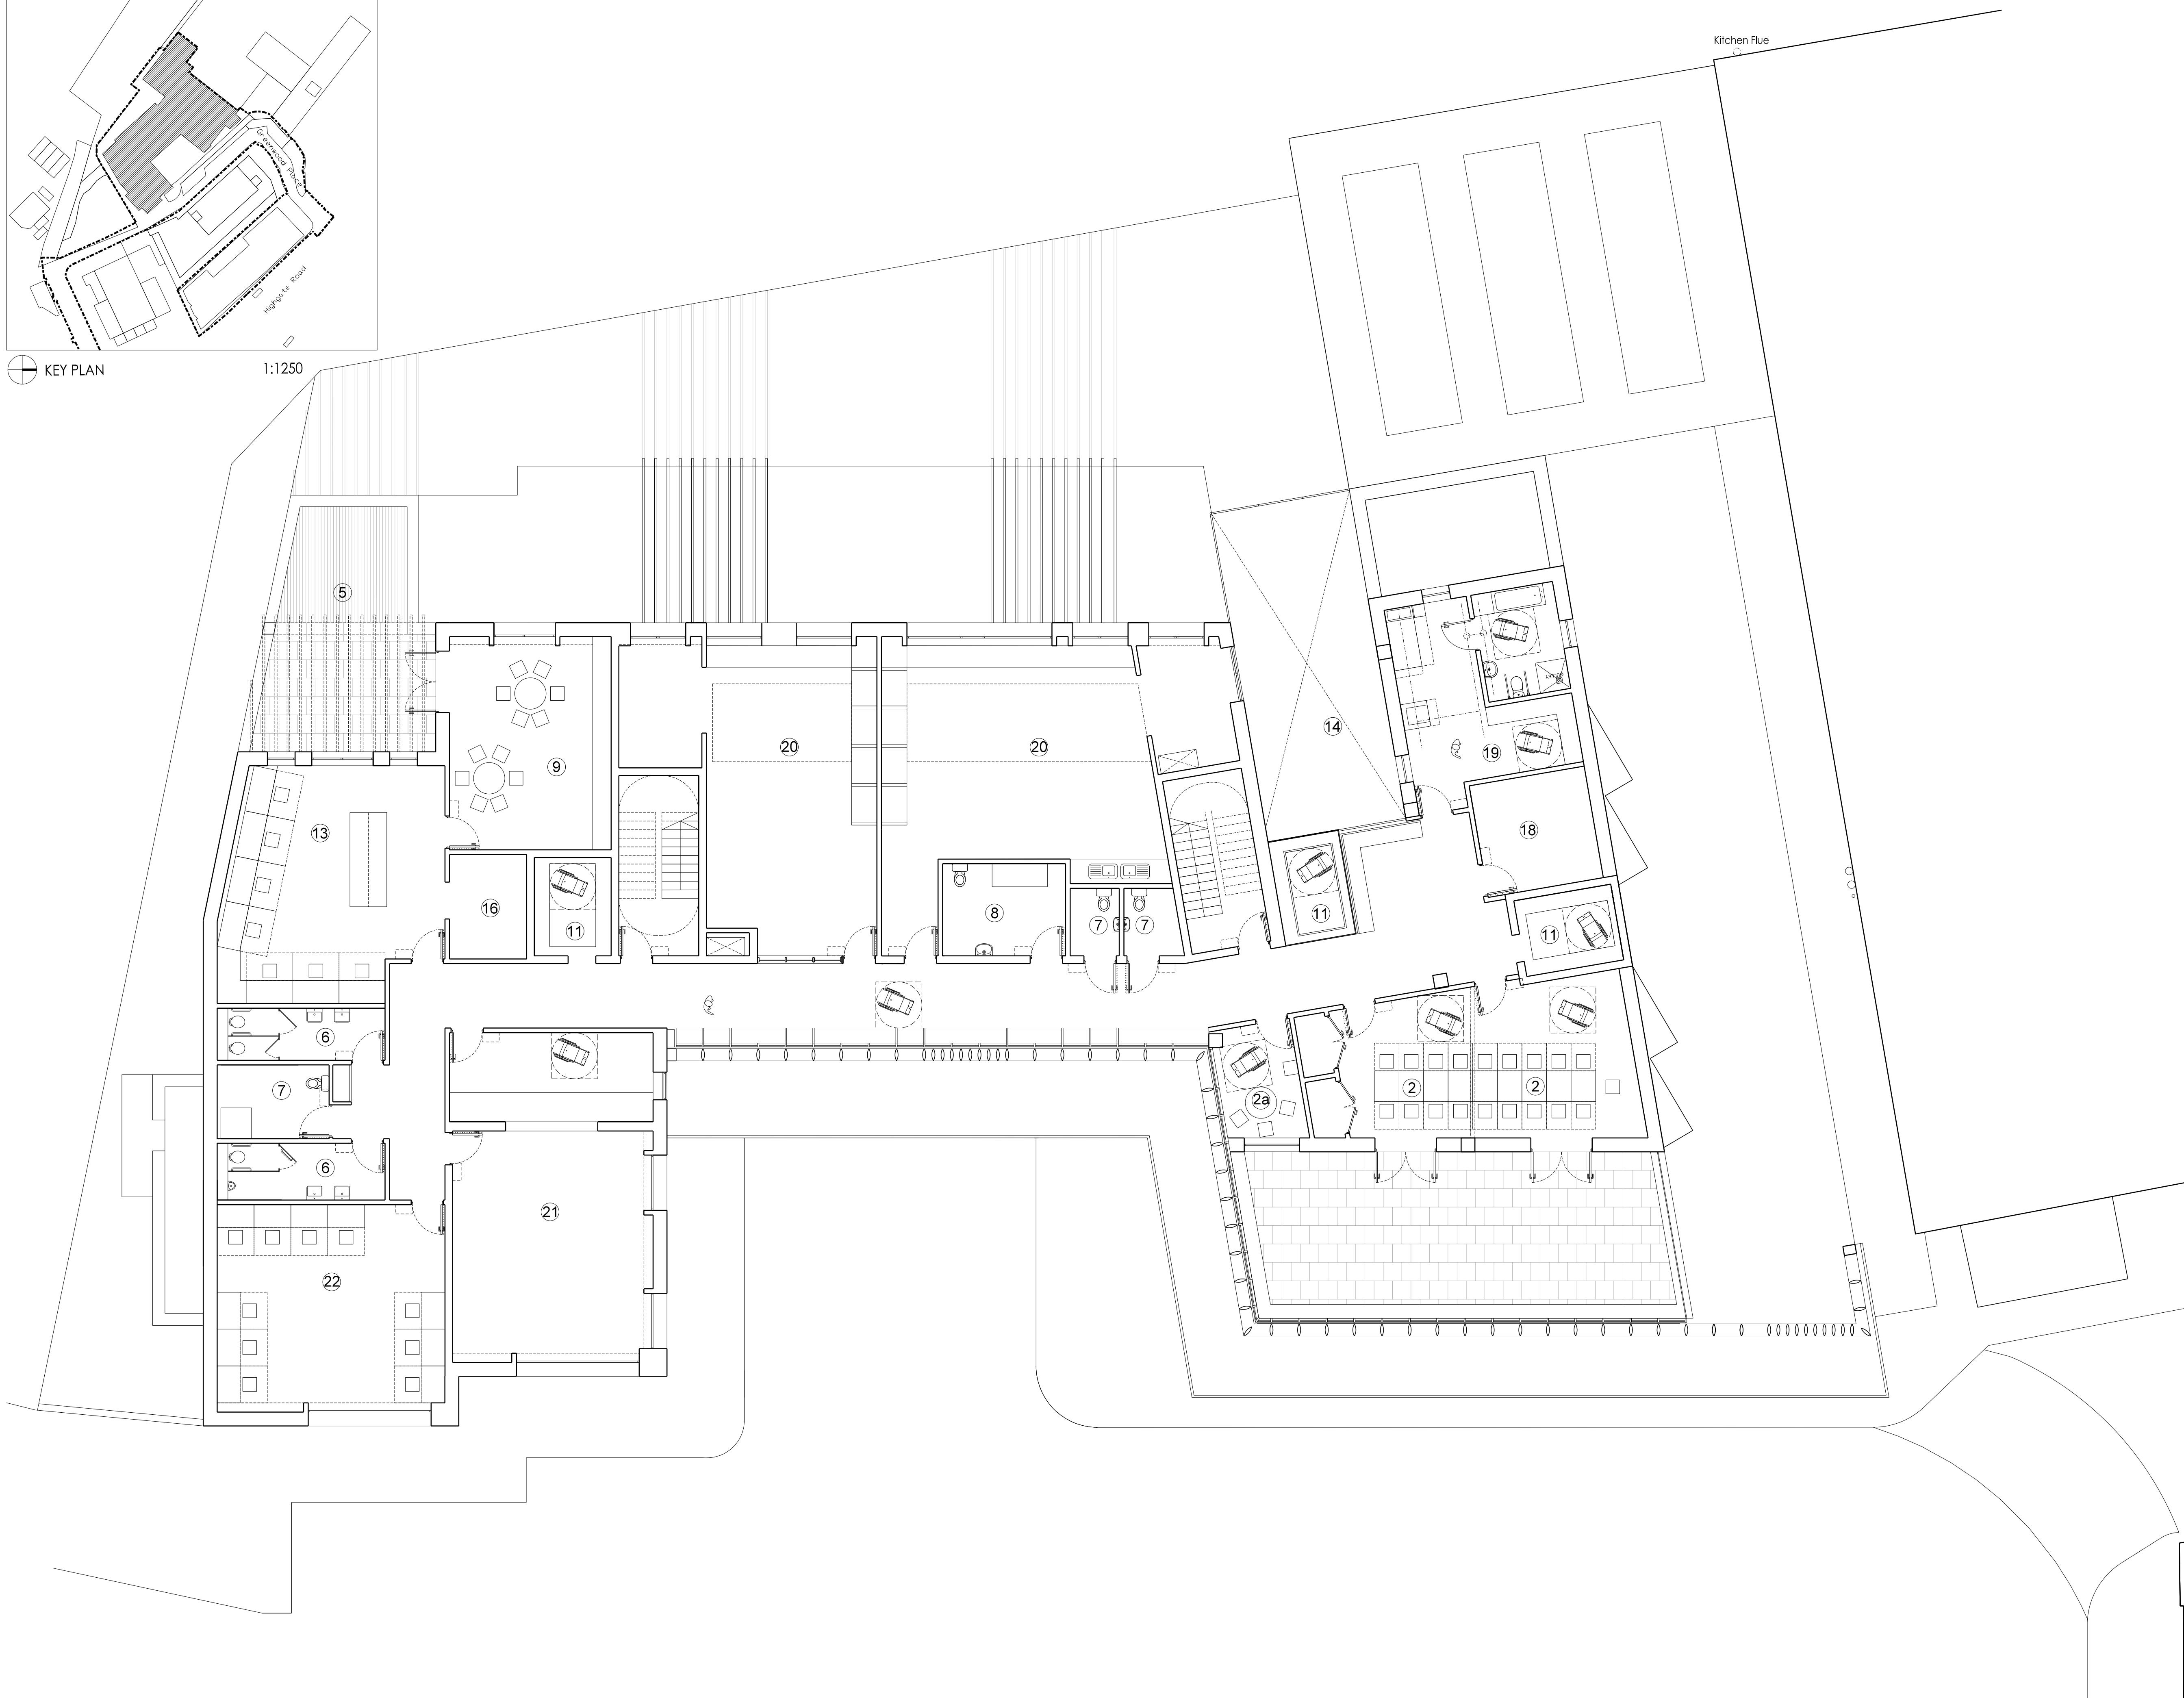


**GENERAL NOTES**  
 THESE DRAWINGS ARE INTENTED TO BE USED AS A GUIDE ONLY. ALL DIMENSIONS TO BE CHECKED ON SITE PRIOR TO COMMENCEMENT OF WORK.  
 DRAWING TO BE USED IN CONJUNCTION WITH ALL OTHER PROJECT DRAWINGS, CONDITIONS, COORDINATES AND SPECIFICATIONS. CONSTRUCTION NOTES, SPECIFICATIONS AND EMPLOYER'S REQUIREMENTS WHERE APPLICABLE.  
 ANY DISCREPANCY MUST BE BROUGHT TO THE ATTENTION OF PKCO IF IN DOUBT. ASK.  
 ANY MODIFICATION TO THE DRAWING MUST BE CARRIED OUT BY PKCO.  
 THE DRAWING REMAINS UNDER THE COPYRIGHT OF PKCO ARCHITECTS LIMITED. PLEASE OBTAIN PERMISSION BEFORE COPYING.  
 THESE NOTES OF CONSTRUCTION INFORMATION ARE FOR GUIDANCE ONLY. ALL ELEMENTS OF THE DRAWING INCLUDING DIMENSIONS, LOCATIONS, FIXINGS, LINES, DIMENSIONS AND WIND BACKINGS TO BE MADE MANUALLY BY THE CONTRACTOR.  
 ALL STRUCTURAL ELEMENTS ARE SHOWN IN BLACK. FOR ALL ELEMENTS OF STRUCTURE REFER TO STRUCTURAL DRAWINGS AND SPECIFICATIONS FOR MORE DETAILED INFORMATION.  
 ALL MECHANICAL AND ELECTRICAL ELEMENTS ARE SHOWN IN RED. FOR ALL MECHANICAL AND ELECTRICAL ELEMENTS REFER TO MECHANICAL AND ELECTRICAL DRAWINGS AND SPECIFICATIONS.  
 FOR ALL MECHANICAL AND ELECTRICAL ELEMENTS REFER TO MECHANICAL AND ELECTRICAL DRAWINGS AND SPECIFICATIONS.  
 FOR ALL MECHANICAL AND ELECTRICAL ELEMENTS REFER TO MECHANICAL AND ELECTRICAL DRAWINGS AND SPECIFICATIONS.

- LEGEND:**
- 1. CIL Main Entrance/Foyer
  - 2. Activity/Meeting Rooms
  - 2a. Base/Activity Rooms
  - 2b. Quiet Room
  - 2c. First Aid/Clinical Room
  - 3. Common/Day Room
  - 4. Dining Room
  - 5. Garden
  - 6. WC
  - 7. Accessible WC
  - 8. Changing Place WC
  - 9. Kitchen
  - 10. Dedicated User Entrance
  - 11. Lift
  - 12. Server/Coms
  - 13. Office
  - 14. Lightwell
  - 15. Refuse
  - 16. Storage
  - 17. Waiting Area/Foyer
  - 18. Sensory Room
  - 19. Demonstration Flat
  - 20. Art Room
  - 21. Music Room
  - 22. IT Room
  - 23. Laundry/Life Skills
  - 24. Kiosk
  - 25. Buggy Store
  - 26. Bike Store

 

- ▲ Entrance-Group Space
- △ Public Entrance-CIL

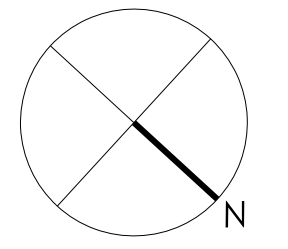

DATE	REV. DESCRIPTION	BY	CHECKED

**PKCO** ARCHITECTS INTERIOR DESIGNERS  
 MASTER PLANNERS URBAN DESIGNERS

CLIENT	LB Camden
PROJECT	Greenwood Place
DRAWING TITLE	Second Floor Plan Greenwood Centre
STATUS	PLANNING
SCALE	1:100@A1 1:200@A3
DATE	2012.08
DRAWING NO.	PL 162
DRAWN BY	TM
CHECKED BY	PH
REVISION	/