

KEY PLAN 1:1250

**GENERAL NOTES**

THESE DRAWINGS ARE INTENTED TO BE USED AS A GUIDE ONLY. ALL DIMENSIONS TO BE CHECKED ON SITE PRIOR TO COMMENCEMENT OF WORK. DRAWINGS TO BE READ IN CONJUNCTION WITH ALL OTHER ARCHITECTURAL DRAWINGS, CONDITIONS AND SPECIFICATIONS. CONSTRUCTION NOTES, SPECIFICATIONS AND EMPLOYER'S REQUIREMENTS WHERE APPLICABLE.

ANY DISCREPANCY MUST BE BROUGHT TO THE ATTENTION OF PKCO. IF IN DOUBT, ASK. ANY AMENDMENT TO THESE DRAWINGS MUST BE CARRIED OUT BY PKCO.


THESE DRAWINGS REMAIN UNDER THE COPYRIGHT OF PKCO ARCHITECTS LIMITED. PLEASE OBTAIN PERMISSION BEFORE COPYING.

THESE NOTES OF CONSTRUCTION INFORMATION (NOCI) ARE FOR INFORMATION ONLY. ALL ELEMENTS OF FRAME INCLUDING SILL, LOCATION, JOINTING, FINISHES, GLAZING AND INSULATION TO BE TO FRAME MANUFACTURER'S GUIDE, DATA AND SPECIFICATION.

ALL STRUCTURAL ELEMENTS ARE SHOWN INDICATIVELY. FOR ALL ELEMENTS OF STRUCTURE REFER TO STRUCTURAL ENGINEER AND SPECIFICATIONS FOR FRAMEWORK AND SPECIFICATIONS.

ALL MECHANICAL AND ELECTRICAL ELEMENTS ARE SHOWN INDICATIVELY. FOR ALL INSTALLATIONS REFER TO BUILDING SERVICES ENGINEER AND PROVIDER OF SUB CONTRACTOR DESIGN, DATA AND SPECIFICATION.

**NOTE:**  
All flats to achieve Lifetime Homes Standards.  
Please refer to section 7.32 of the Design Planning and Access statement for full detail.

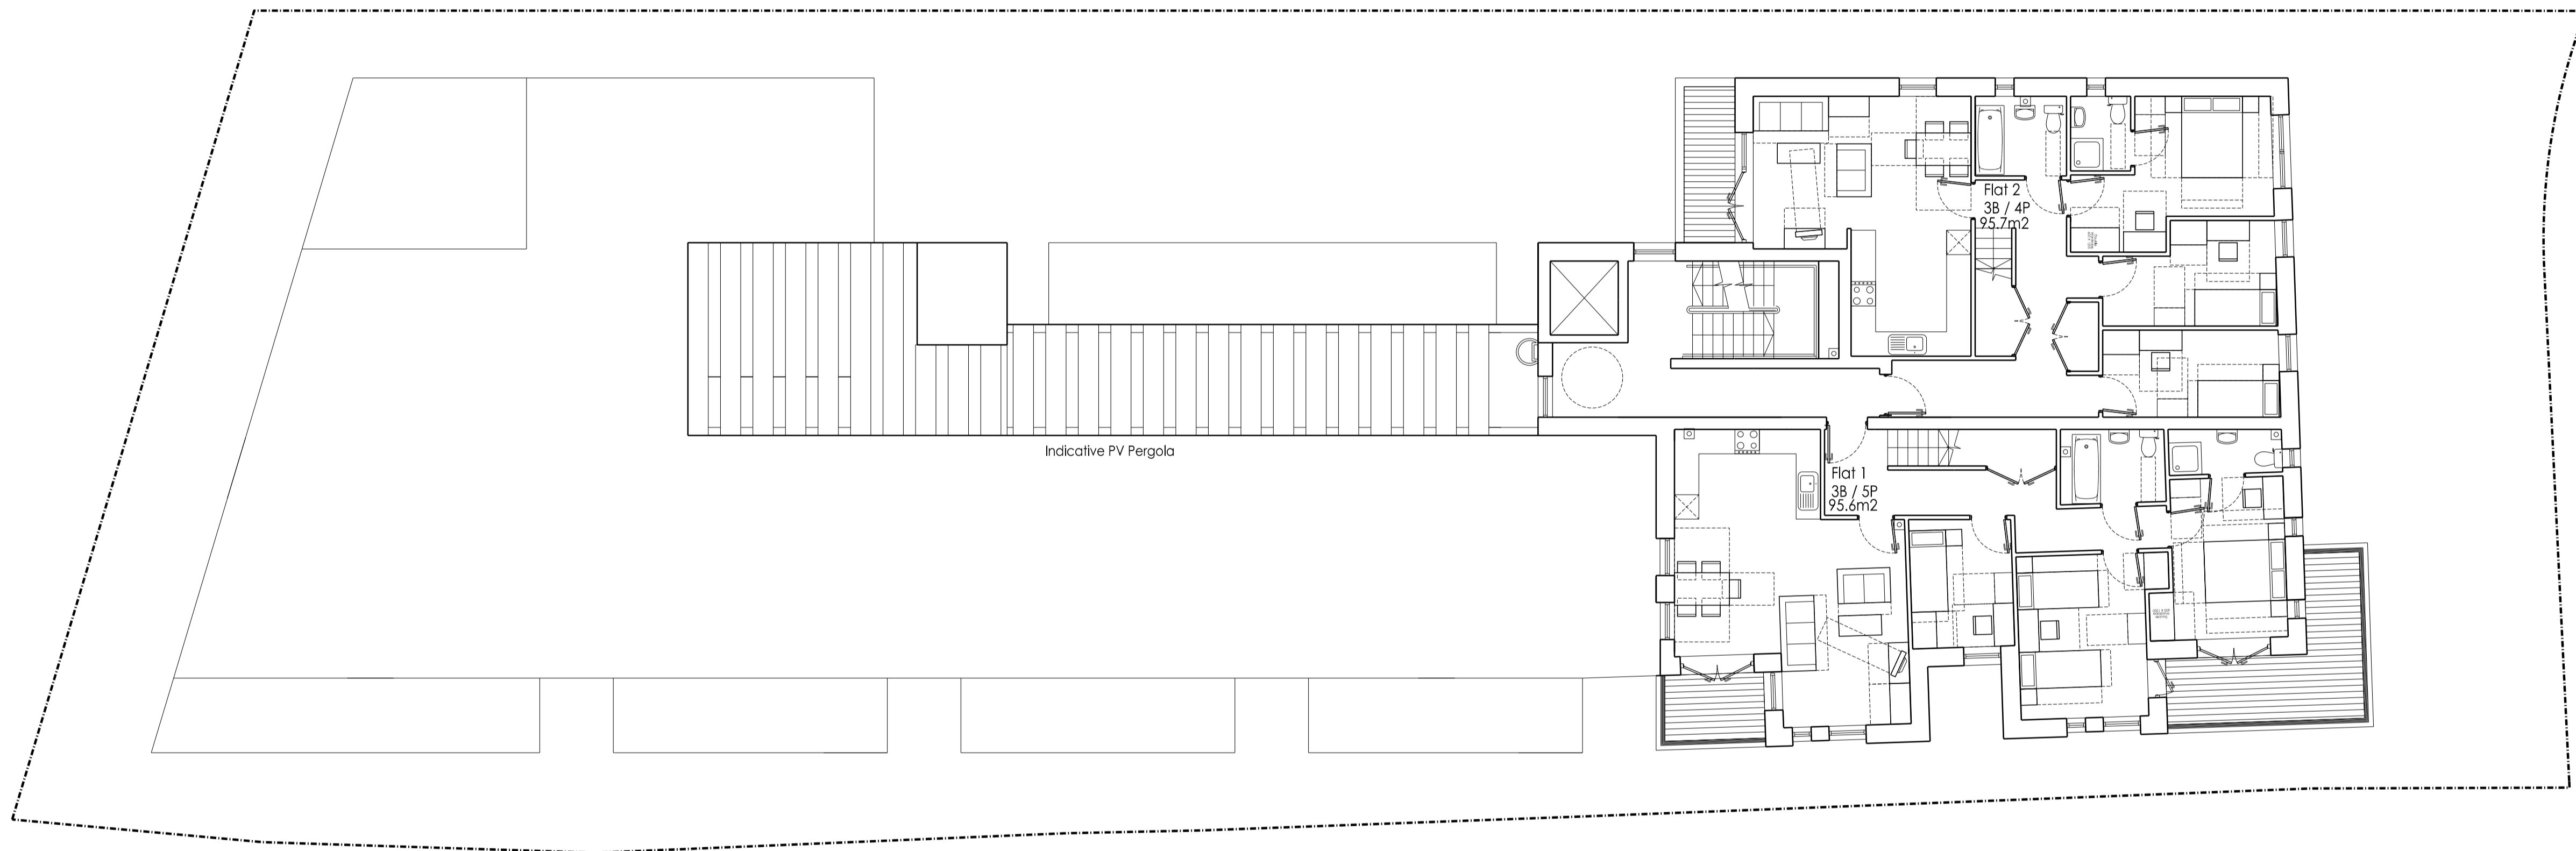

DATE	REV.	DESCRIPTION	BY	CHECKED

45 - 51 LOWLANDS ROAD  
HARROW - ON - THE - HILL  
MIDDLESEX HA1 - 3AW  
TEL: 0208 - 864 - 7330  
WWW.PCKO.CO.UK

**PKCO** ARCHITECTS INTERIOR DESIGNERS  
MASTER PLANNERS URBAN DESIGNERS

CLIENT	LB Camden
PROJECT	Greenwood Place
DRAWING TITLE	6th Floor Plan Highgate Site
STATUS	PLANNING
SCALE	1:100@A1 1:200@A3
DATE	2013.08
DRAWING NO.	PL 115
DRAWN BY	TM
CHECKED BY	GM
REVISION	/

