

GENERAL NOTES

THESE DRAWINGS ARE INTENTED TO BE USED FOR INFORMATION ONLY. ALL DIMENSIONS TO BE CHECKED ON SITE PRIOR TO COMMENCEMENT OF WORK. DRAWINGS TO BE READ IN CONJUNCTION WITH ALL OTHER ARCHITECTURAL DRAWINGS, CONDITIONS AND SPECIFICATIONS, CONTRACT NOTES, PARTICULARS AND EMPLOYER'S REQUIREMENTS WHERE APPLICABLE.

ANY DISCREPANCY MUST BE BROUGHT TO THE ATTENTION OF PKC/O AS SOON AS POSSIBLE. ANY MODIFICATION TO THESE DRAWINGS MUST BE APPROVED BY THE ARCHITECT.


THESE DRAWINGS REMAIN UNDER THE COPYRIGHT OF PKC/O ARCHITECTS LIMITED. PLEASE OBTAIN PERMISSION FROM PKC/O ARCHITECTS LIMITED BEFORE REPRODUCING OR TRANSMITTING IN ANY FORM OR BY ANY MEANS, ELECTRONIC OR MECHANICAL, INCLUDING PHOTOCOPYING, RECORDING, OR BY ANY INFORMATION STORAGE AND RETRIEVAL SYSTEM.

THESE DRAWINGS ARE PROVIDED FOR INFORMATION ONLY. THE ARCHITECTS ACCEPT NO LIABILITY FOR ANY DAMAGE TO PERSONS OR PROPERTY ARISING FROM THE USE OF THESE DRAWINGS. THE ARCHITECTS ACCEPT NO LIABILITY FOR ANY DAMAGE TO PERSONS OR PROPERTY ARISING FROM THE USE OF THESE DRAWINGS.


ALL STRUCTURAL ELEMENTS ARE SHOWN FOR INFORMATION ONLY. 

ALL MECHANICAL AND ELECTRICAL ELEMENTS ARE SHOWN FOR INFORMATION ONLY. 


FOR BUILDING SERVICES ENGINEERS AND STRUCTURAL ENGINEERS CONSULT WITH THE ARCHITECT.

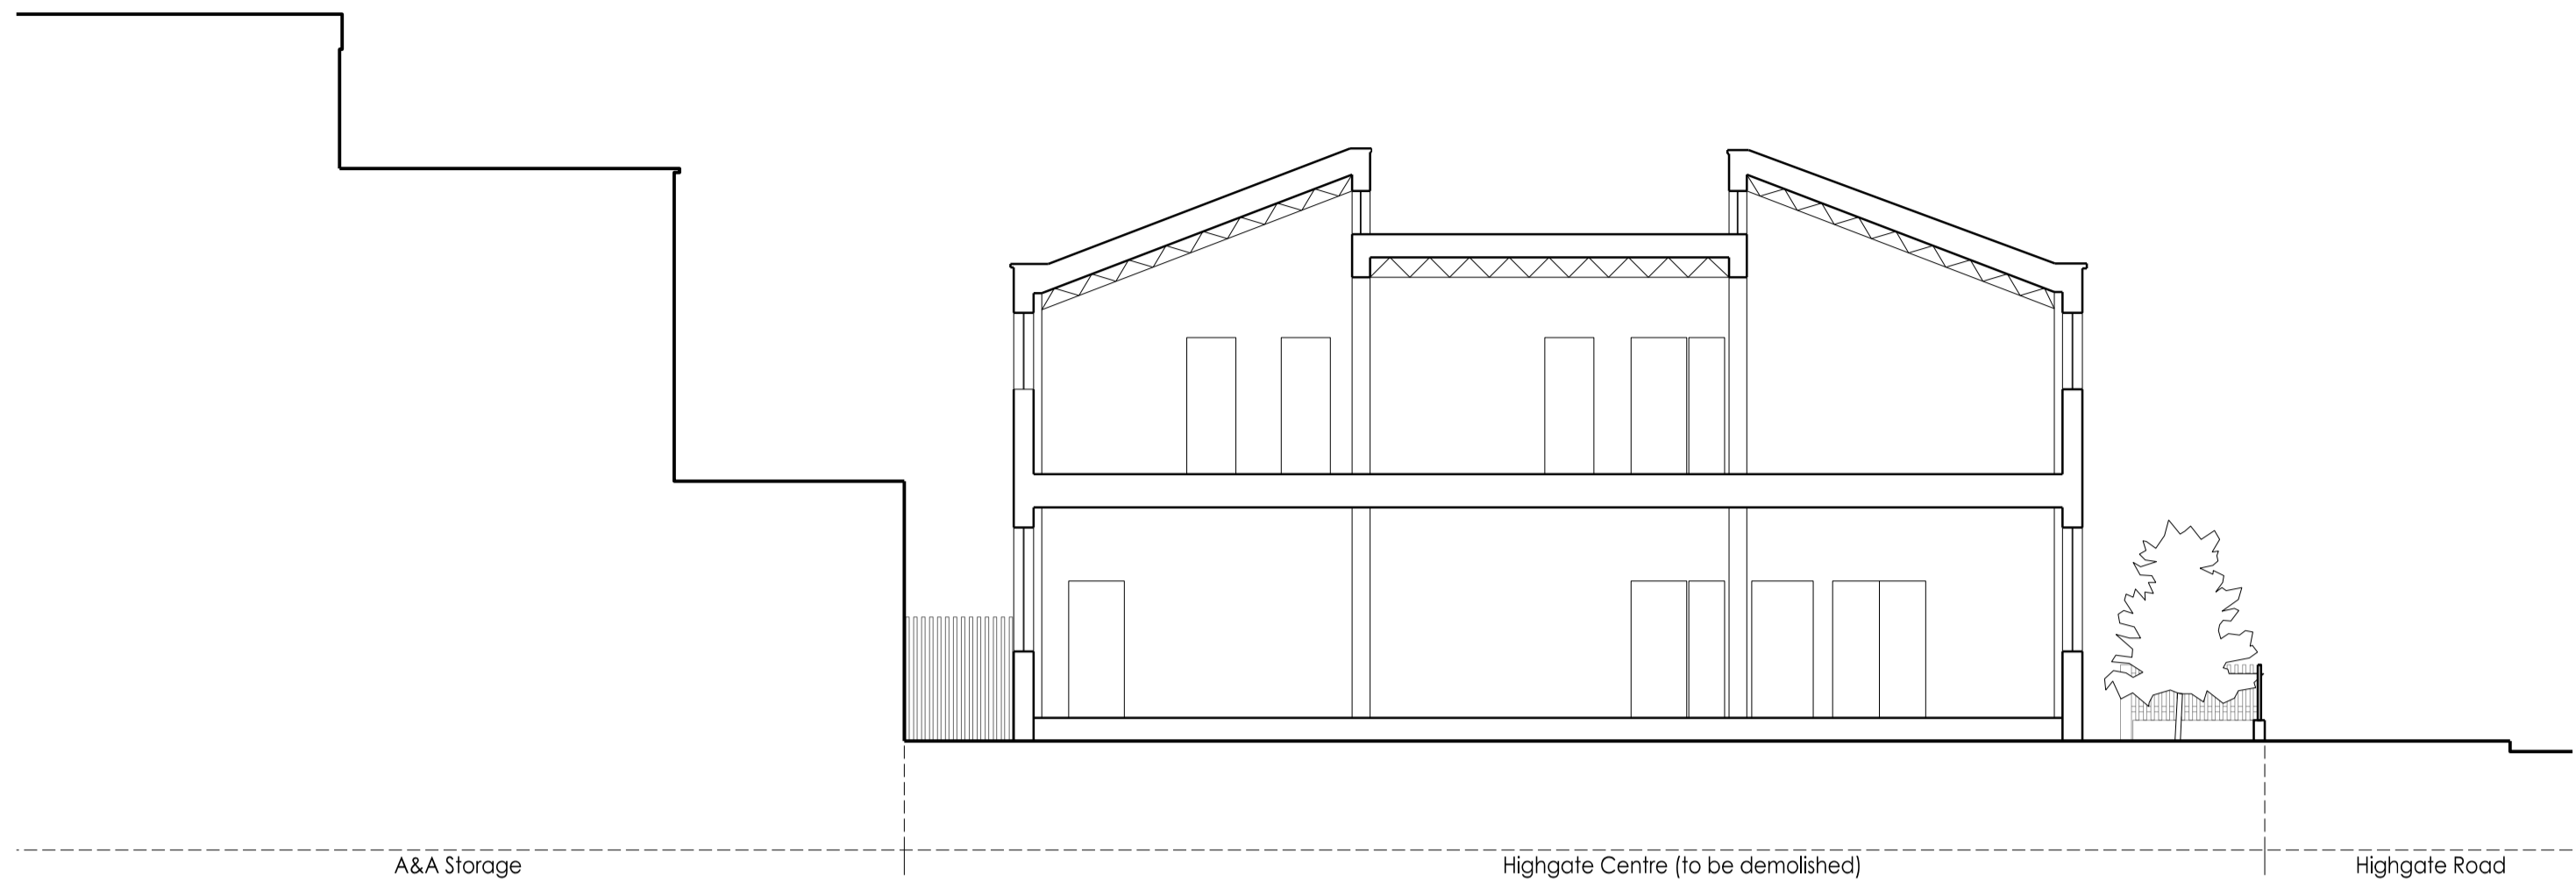


SECTION A-A

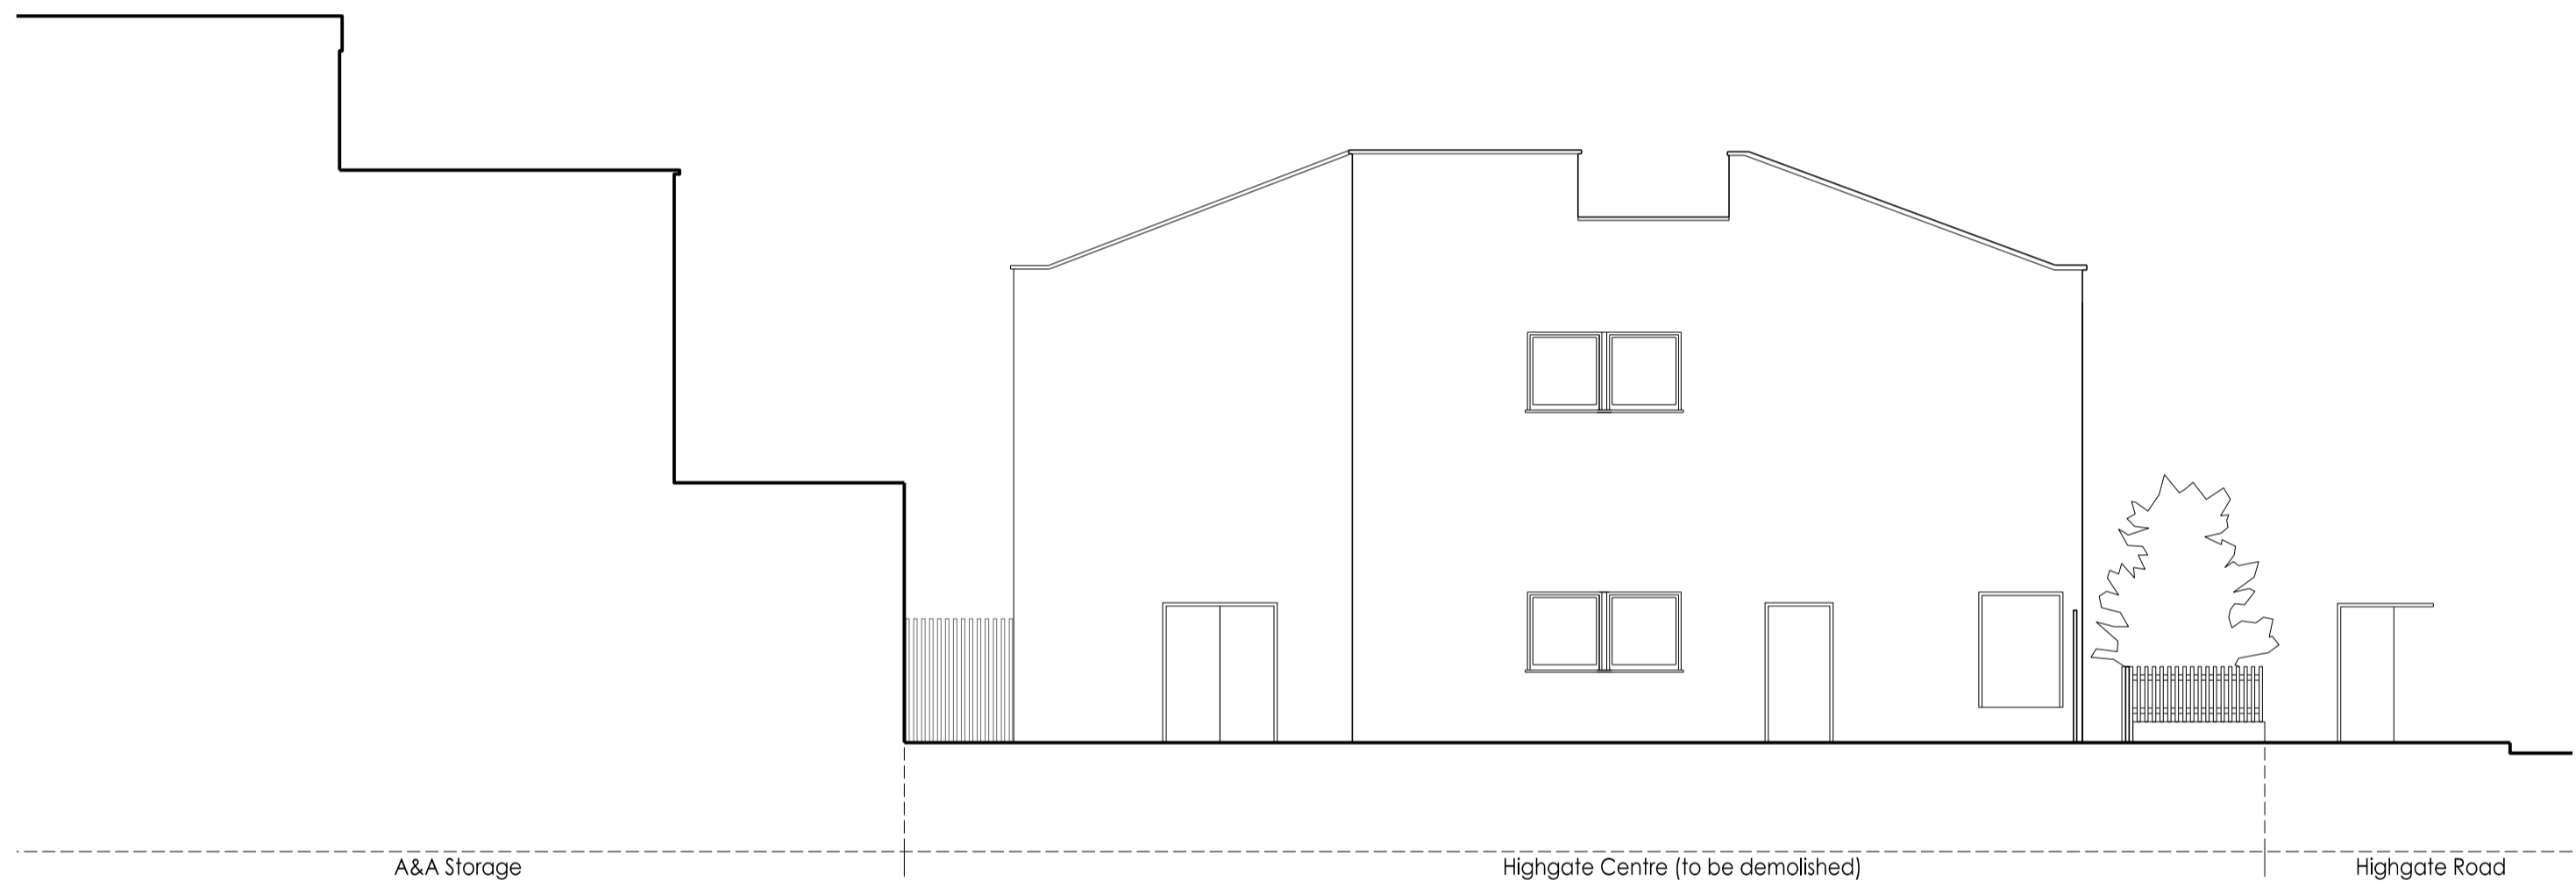

SOUTHEAST ELEVATION 3-3

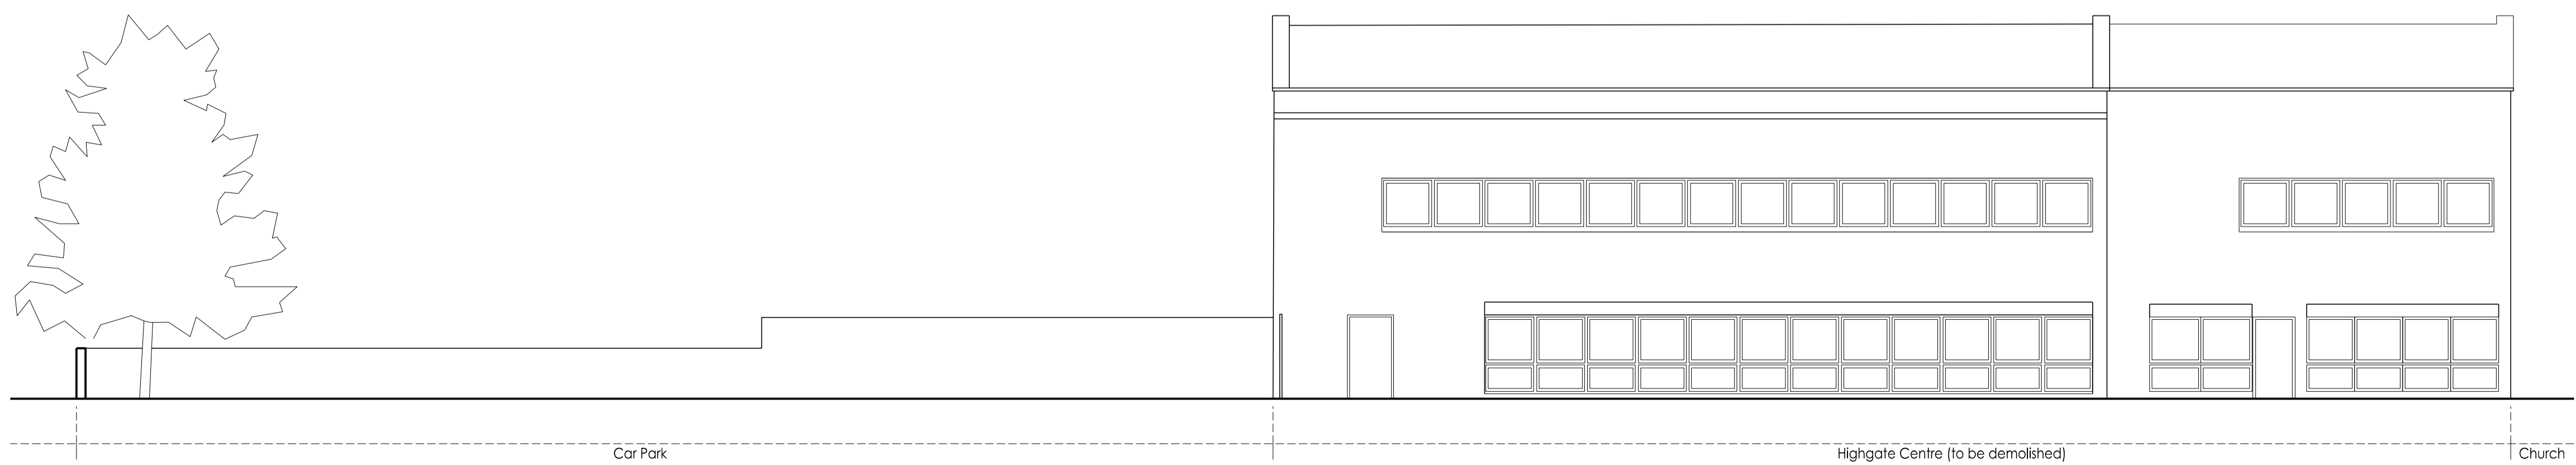


REAR ELEVATION 4-4

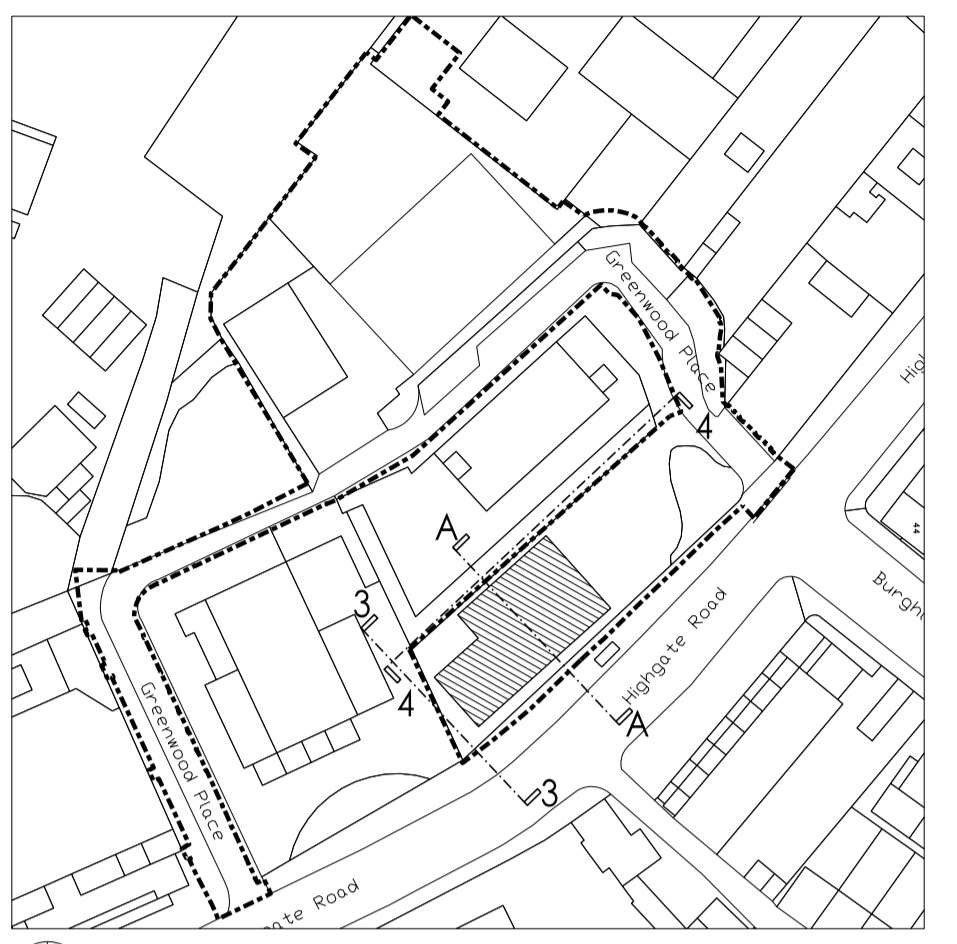

KEY PLAN

1:1250

 

DATE	REV. DESCRIPTION	BY	CHECKED

PKC/O ARCHITECTS INTERIOR DESIGNERS
 MASTER PLANNERS URBAN DESIGNERS

CLIENT	LB Camden
PROJECT	Greenwood Place
DRAWING TITLE	Existing Elevations Highgate Centre
STATUS	PLANNING
SCALE	1:100/8A1 1:200/8A3
DATE	2013.06
DRAWING NO.	PL 201
DRAWN BY	TM
CHECKED BY	PH
REVISION	/