

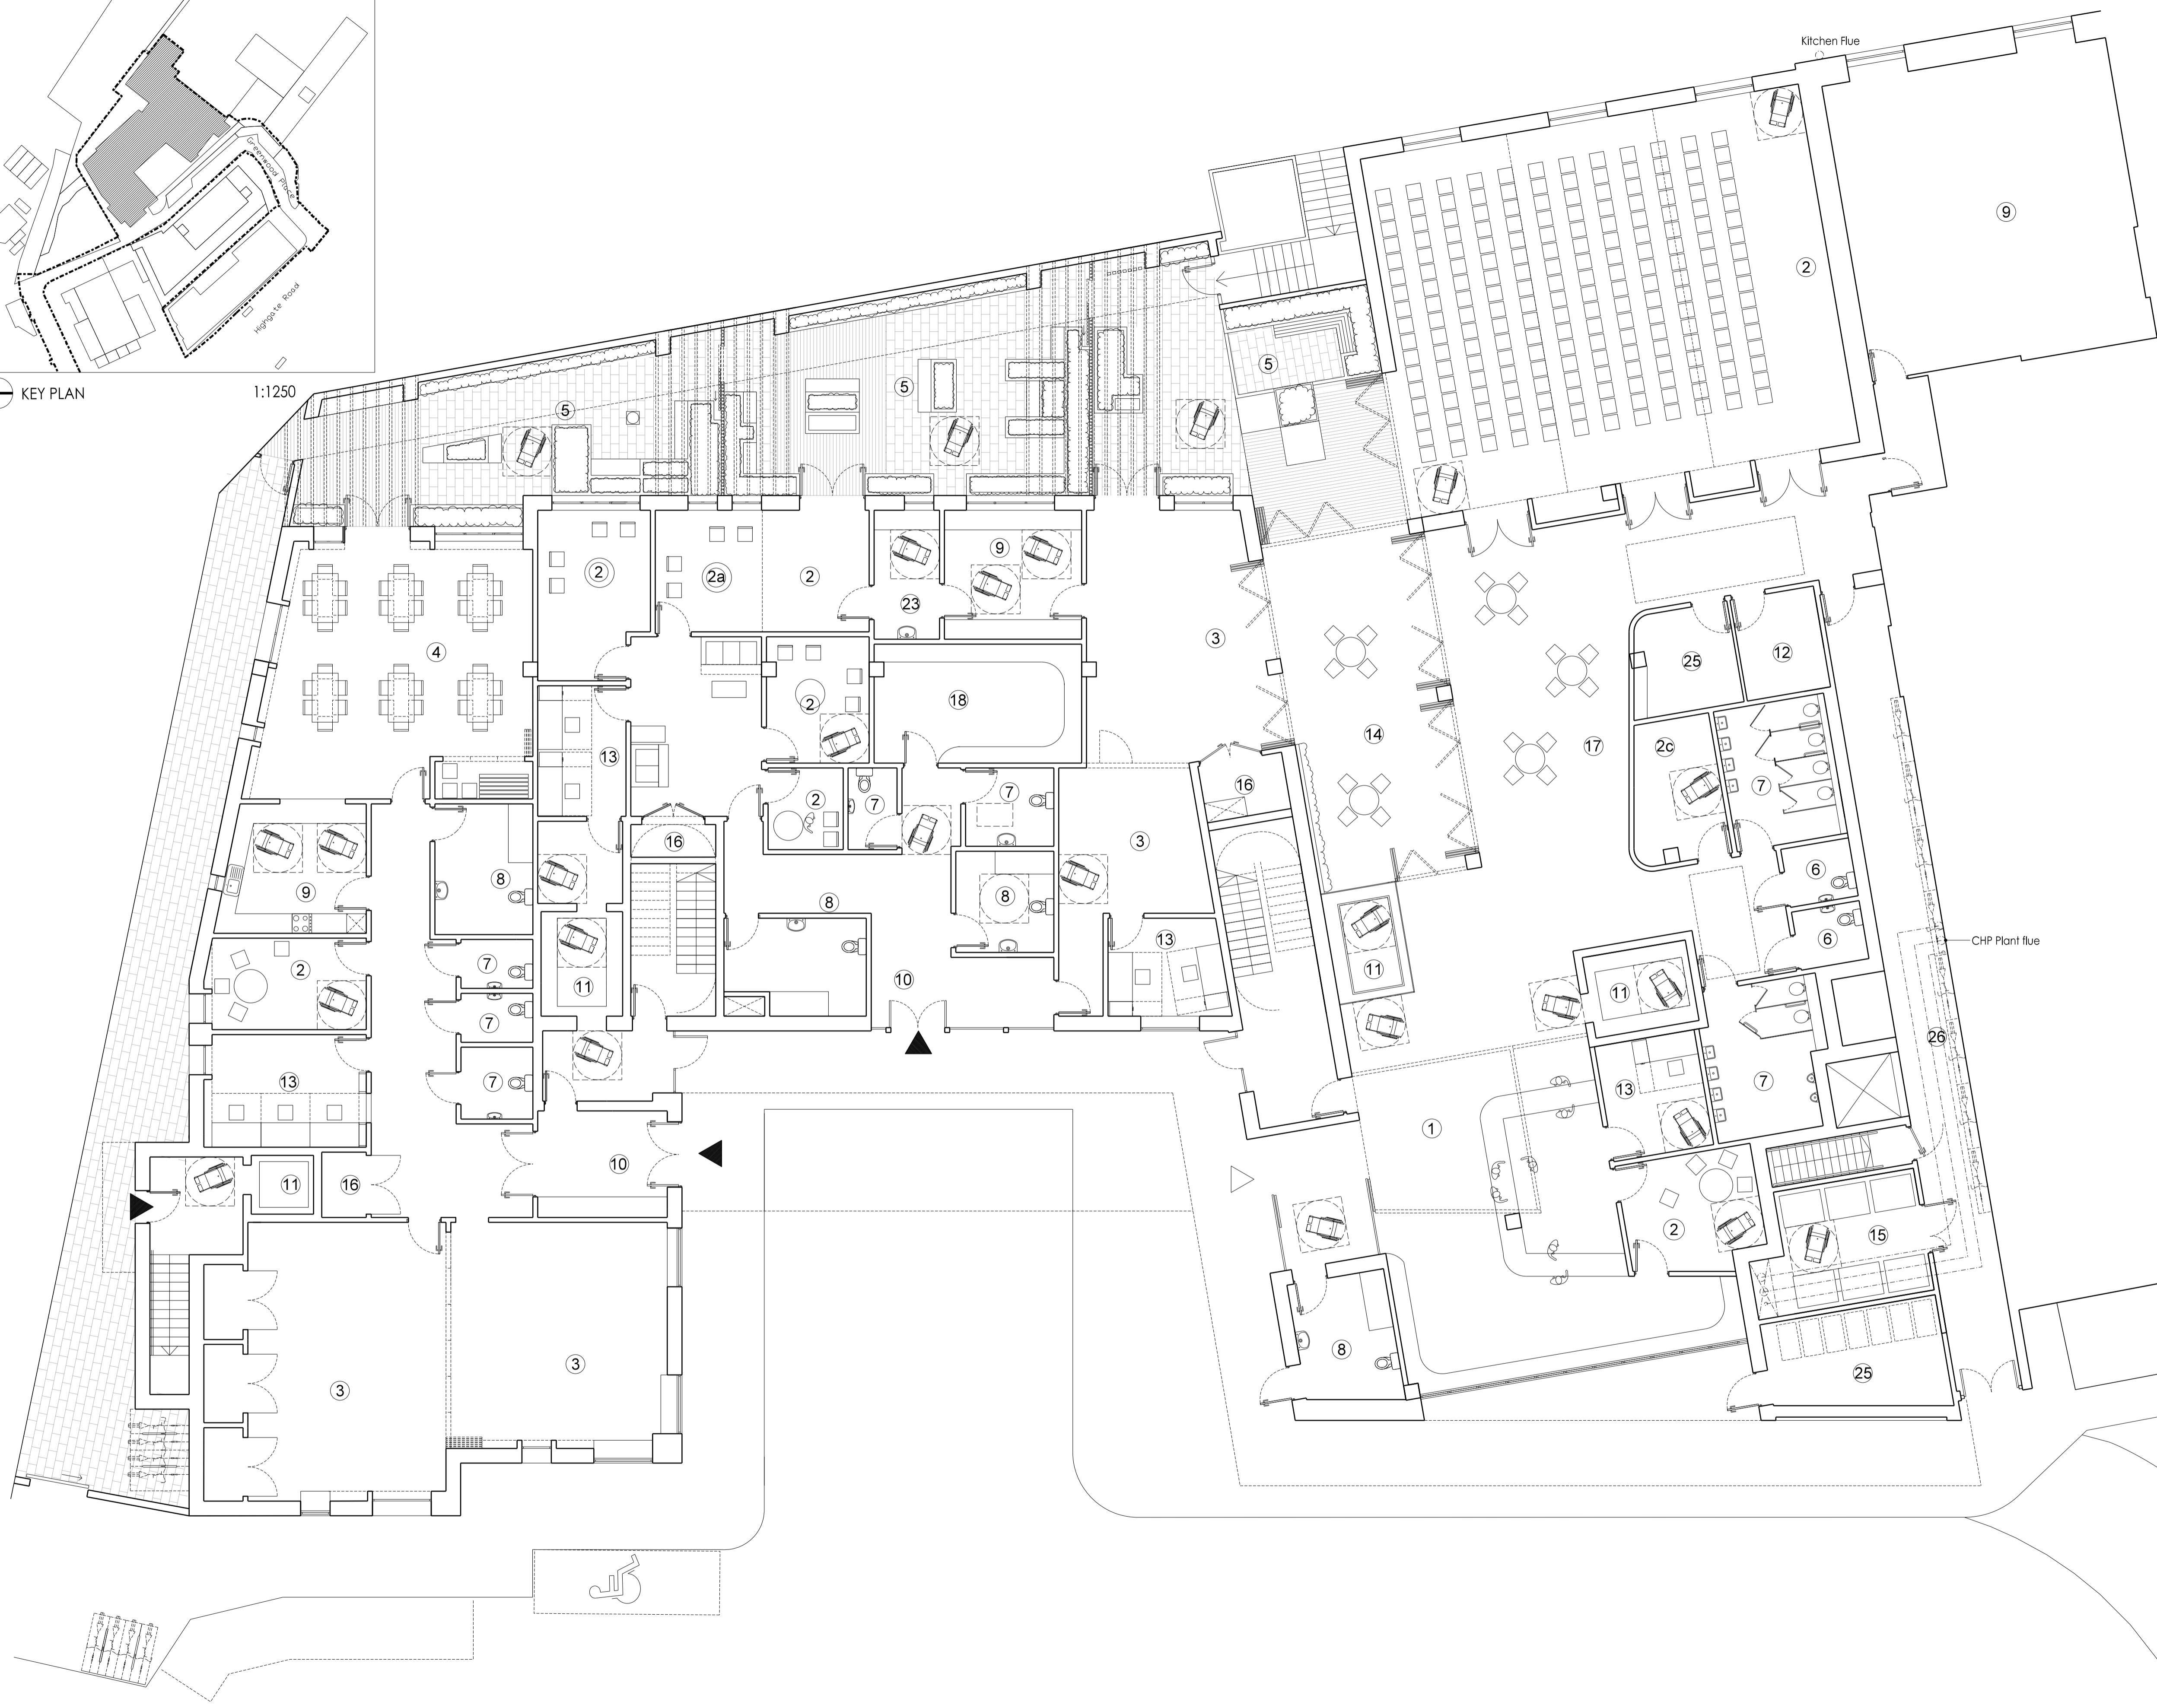


KEY PLAN
1:1250

GENERAL NOTES
 THESE DRAWINGS ARE THE PROPERTY OF PCKO ARCHITECTS LIMITED. PLEASE OBTAIN PERMISSION BEFORE COPYING.
 THE DRAWING SHALL BE USED ONLY FOR THE PROJECT AND SITE SPECIFICALLY INDICATED. ANY OTHER USE OR REPRODUCTION WITHOUT THE WRITTEN PERMISSION OF PCKO ARCHITECTS LIMITED IS STRICTLY PROHIBITED.
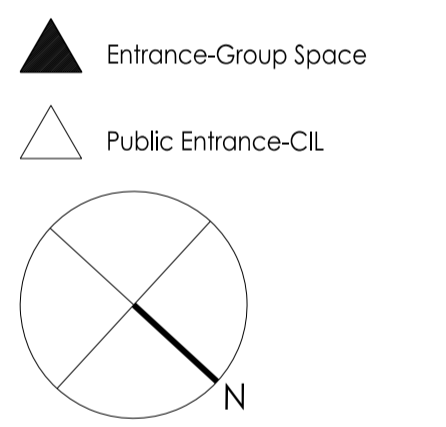

- LEGEND:**
- 1. CIL Main Entrance/Foyer
 - 2. Activity/Meeting Rooms
 - 2a. Base/Activity Rooms
 - 2b. Quiet Room
 - 2c. First Aid/Clinical Room
 - 3. Common/Day Room
 - 4. Dining Room
 - 5. Garden
 - 6. WC
 - 7. Accessible WC
 - 8. Changing Place WC
 - 9. Kitchen
 - 10. Dedicated User Entrance
 - 11. Lift
 - 12. Server/Coms
 - 13. Office
 - 14. Lightwell
 - 15. Refuse
 - 16. Storage
 - 17. Waiting Area/Foyer
 - 18. Sensory Room
 - 19. Demonstration Flat
 - 20. Art Room
 - 21. Music Room
 - 22. IT Room
 - 23. Laundry/Life Skills
 - 24. Kiosk
 - 25. Buggy Store
 - 26. Bike Store

 

DATE	REV.	DESCRIPTION	BY	CHECKED

45-51 LOWLANDS ROAD
 HARROW - ON - THE - HILL
 MIDDLESEX HA1 - 3AW
 TEL: 0208 - 864 - 7330
 WWW.PCKO.CO.UK

PCKO ARCHITECTS INTERIOR DESIGNERS
 MASTER PLANNERS URBAN DESIGNERS

CLIENT: **LB Camden**

PROJECT: **Greenwood Place**

DRAWING TITLE: **Ground Floor Plan Greenwood Centre**

STATUS: **PLANNING**

SCALE: 1:100/8A1 1:200/8A3 DRAWN BY: **TM**

DATE: 2013.08 CHECKED BY: **PH**

DRAWING NO.: **PL 160** REVISION: **/**

© PCKO 2013