


GENERAL NOTES

THESE DRAWINGS ARE INTENTED TO BE USED AS A GUIDE ONLY. ALL DIMENSIONS TO BE CHECKED ON SITE PRIOR TO COMMENCEMENT OF WORK. DRAWINGS TO BE READ IN CONJUNCTION WITH ALL CONTRACT DOCUMENTS, CONDITIONS AND SPECIAL CONDITIONS, SPECIFICATIONS AND EMPLOYER'S REQUIREMENTS WHERE APPLICABLE.

ANY DISCREPANCY MUST BE BROUGHT TO THE ATTENTION OF PKCO IN WRITING. ASK FOR A CLARIFICATION TO THE DRAWING TO BE CARRIED OUT BY PKCO.


THE DRAWING SHALL BE UNDER THE COPYRIGHT OF PKCO ARCHITECTS LIMITED. PLEASE OBTAIN PERMISSION FROM PKCO FOR ANY REPRODUCTION OR DISTRIBUTION OF THIS DRAWING.

THESE NOTES OF CONSTRUCTION INFORMATION HAVE BEEN PROVIDED FOR THE INFORMATION OF THE CONTRACTOR. ALL ELEMENTS OF STRUCTURE REFER TO STRUCTURAL DRAWINGS AND SPECIFICATIONS. ALL MECHANICAL AND ELECTRICAL ELEMENTS ARE SHOWN INDICATIVE FOR ALL INFORMATION HERE TO BE OBTAINED FROM THE CONTRACTOR'S DESIGN TEAM AND SPECIFICATIONS.

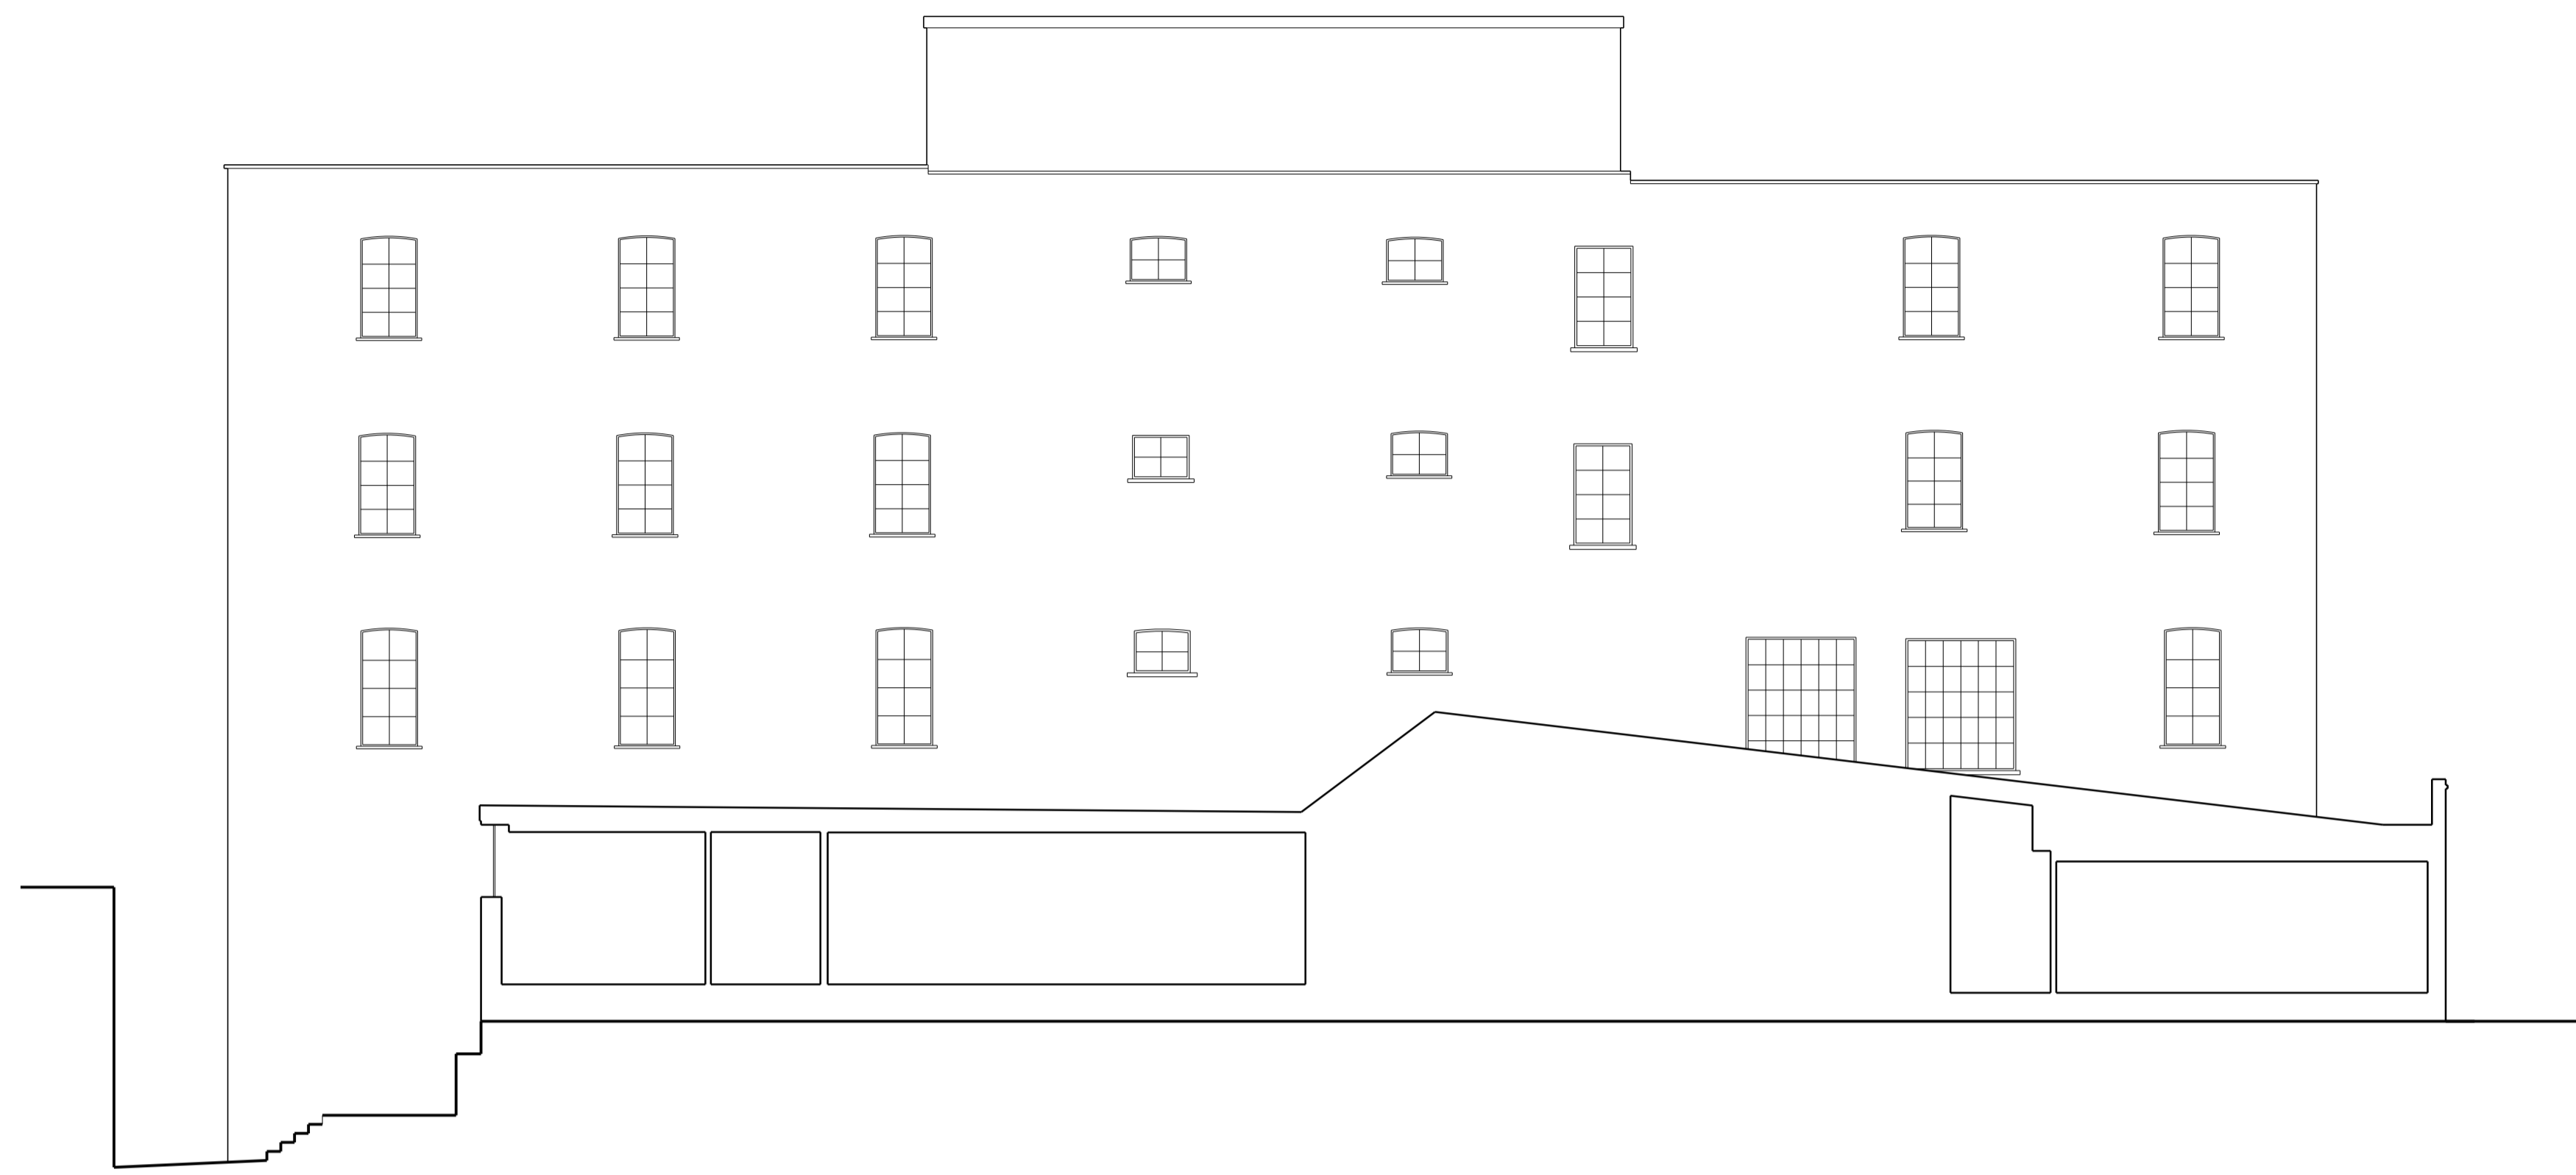

Murphy's Yard Greenwood Centre (To be demolished) Greenwood Place

SECTION A-A

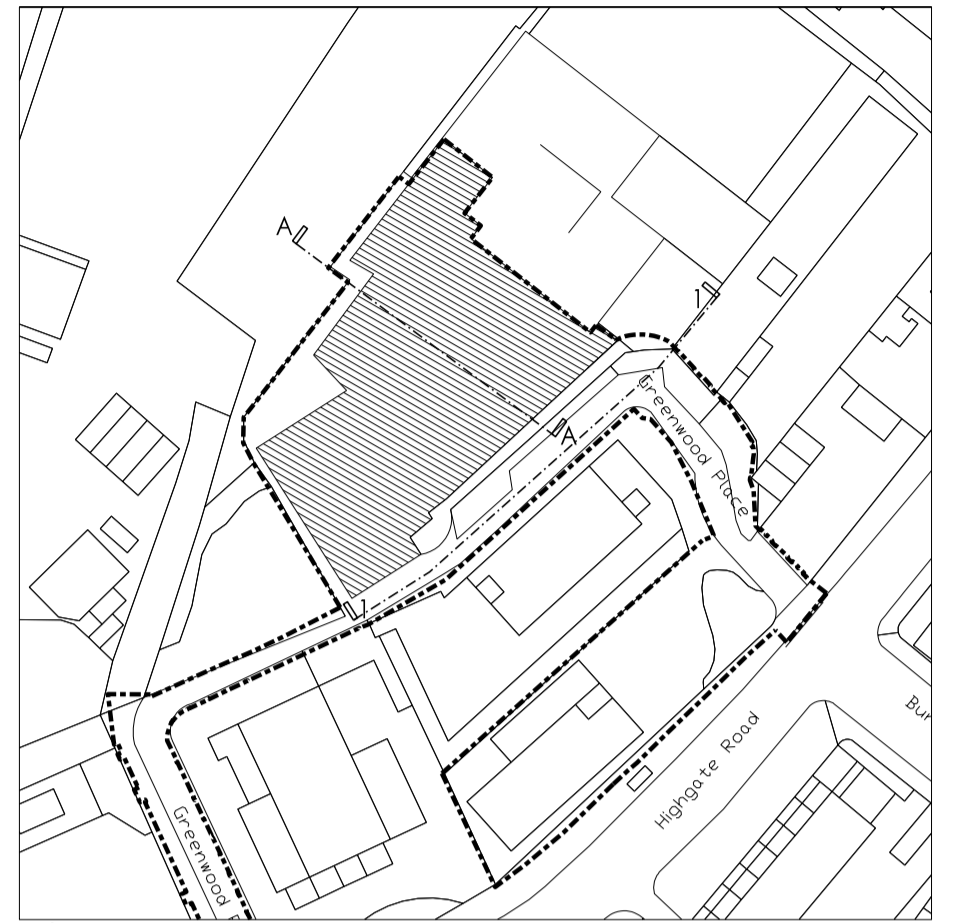

KEY PLAN 1:1250



Murphy's Carpark Former Hostel (To be demolished) Greenwood Community Centre (To be demolished) Deane House

FRONT ELEVATION 1-1



DATE	REV.	DESCRIPTION	CHECKED BY

PKCO ARCHITECTS INTERIOR DESIGNERS
 MASTER PLANNERS URBAN DESIGNERS

CLIENT	LB Camden
PROJECT	Greenwood Place
DRAWING TITLE	Existing Elevations & Section Greenwood Centre PLANNING
STATUS	PLANNING
SCALE	1:100@A1 1:200@A3
DATE	2013.06
DRAWING NO.	PL 250