

GENERAL NOTES


THESE DRAWINGS ARE INTEND TO BE USED FOR INFORMATION ONLY. ALL DIMENSIONS TO BE CHECKED ON SITE PRIOR TO COMMENCEMENT OF WORK. DRAWINGS TO BE READ IN CONJUNCTION WITH ALL OTHER ARCHITECTURAL DRAWINGS, CONDITIONS AND SPECIFICATIONS, CONTRACT NOTES, SPECIFICATIONS AND EMPLOYER'S REQUIREMENTS WHERE APPLICABLE.

ANY DISCREPANCY MUST BE BROUGHT TO THE ATTENTION OF PKC/O. IF IN DOUBT, ASK. ANY VARIATION TO THESE DRAWINGS MUST BE CARRIED OUT BY PKC/O.



THE DRAWING REMAINS UNDER THE COPYRIGHT OF PKC/O ARCHITECTS LIMITED. PLEASE OBTAIN PERMISSION BEFORE COPYING.

THESE NOTES OF CONSTRUCTION INFORMATION THESE NOTES SHOULD BE READ IN CONJUNCTION WITH ALL OTHER ARCHITECTURAL DRAWINGS, CONDITIONS AND SPECIFICATIONS AND EMPLOYER'S REQUIREMENTS WHERE APPLICABLE.


ALL STRUCTURAL ELEMENTS ARE SHOWN IN BLACK. ALL ELEMENTS OF STRUCTURE REFER TO STRUCTURAL DRAWINGS AND SPECIFICATIONS. ALL MECHANICAL AND ELECTRICAL ELEMENTS ARE SHOWN IN RED. 

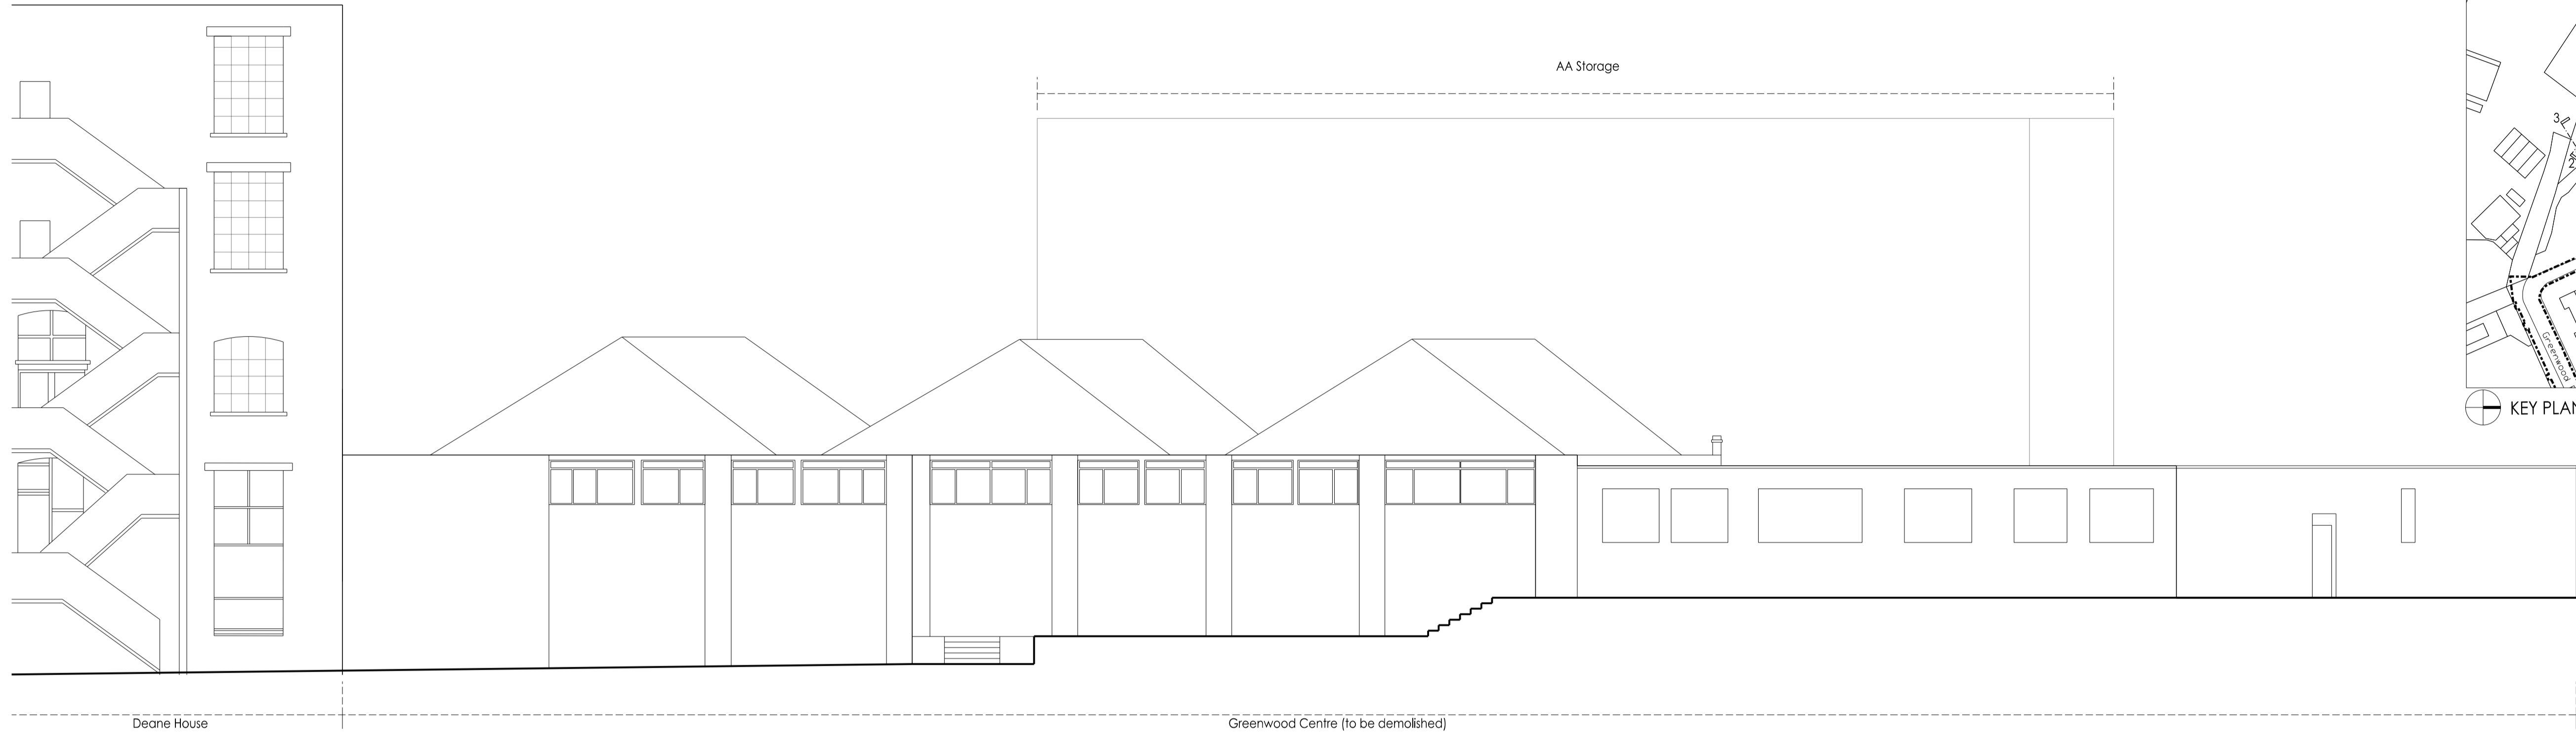

REAR ELEVATION 2-2

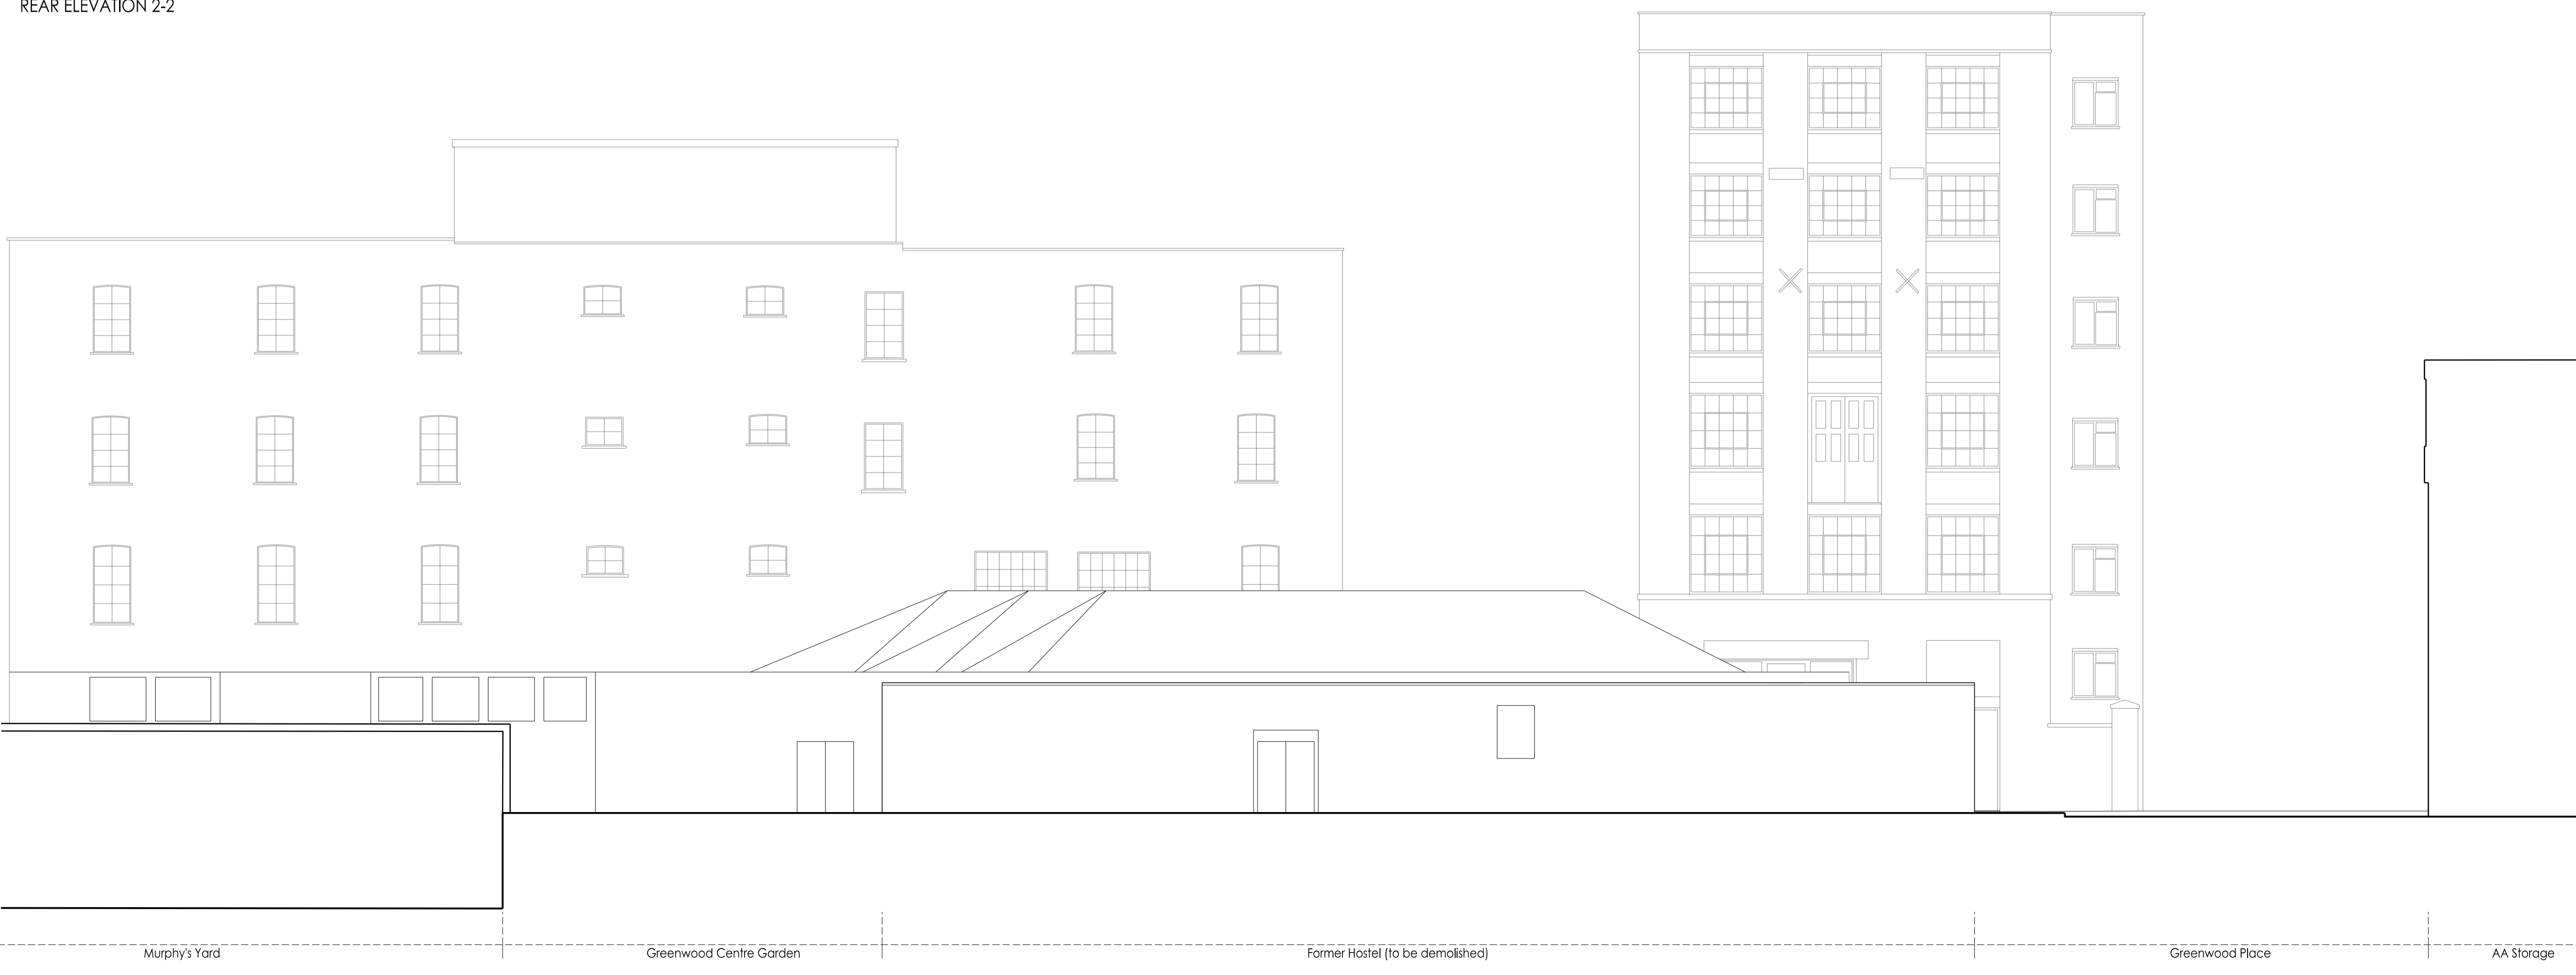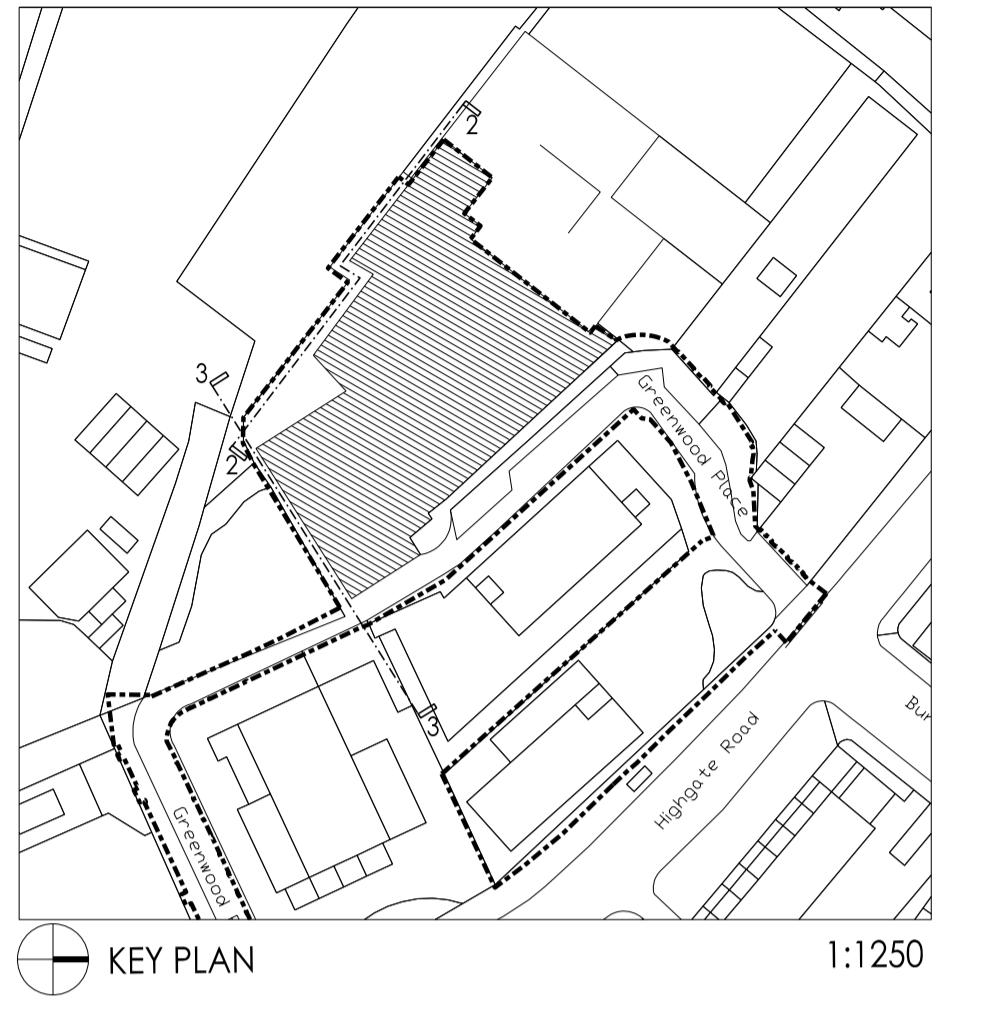

SOUTHEAST ELEVATION 3-3

 

DATE	REV. DESCRIPTION	BY	CHECKED

45 - 51 LOWLANDS ROAD
 HARROW - ON - THE - HILL
 MIDDLESEX HA1 - 3AW
 TEL: 0208 - 864 - 7330
 WWW.PCKO.CO.UK

PKC/O ARCHITECTS INTERIOR DESIGNERS
 MASTER PLANNERS URBAN DESIGNERS

CLIENT: **LB Camden**
 PROJECT: **Greenwood Place**
 DRAWING TITLE: **Existing Elevations**
Greenwood Centre
PLANNING
 STATUS: **PLANNING**
 SCALE: 1:100/8A1 1:200/8A3 DRAWN BY: TM
 DATE: 2013.06 CHECKED BY: PH
 DRAWING NO.: **PL 251** REVISION: /

© PKC/O 2013