

**GENERAL NOTES**

THESE DRAWINGS ARE INTENTED TO BE USED AS A GUIDE ONLY. ALL DIMENSIONS TO BE CHECKED ON SITE PRIOR TO COMMENCEMENT OF WORK. DRAWINGS TO BE READ IN CONJUNCTION WITH ALL CONTRACT DOCUMENTS, CONDITIONS AND SPECIAL CONDITIONS, SPECIFICATIONS AND EMPLOYER'S REQUIREMENTS WHERE APPLICABLE.

ANY DISCREPANCY MUST BE BROUGHT TO THE ATTENTION OF PKCO IF IN DOUBT. ASK FOR CLARIFICATION TO THE DRAWING AND BE CORRECTED BY PKCO.


THE DRAWING SHALL BE UNDER THE COPYRIGHT OF PKCO ARCHITECTS LIMITED. PLEASE OBTAIN PERMISSION BEFORE COPYING.

THESE NOTES OF CONSTRUCTION INFORMATION ARE FOR GUIDANCE ONLY. ALL ELEMENTS OF BRANCHED LIGHTING (LOCATION, NUMBER, FIXTURES, LUMENS, TRIGGERS AND WIND BACKING) TO BE MADE AVAILABLE TO THE CONTRACTOR AND SPECIFIED.


ALL STRUCTURAL ELEMENTS ARE SHOWN IN BLACK. FOR ALL ELEMENTS OF STRUCTURE REFER TO STRUCTURAL DRAWINGS AND SPECIFICATIONS FOR MORE DETAILS AND SPECIFICATIONS.

ALL MECHANICAL AND ELECTRICAL ELEMENTS ARE SHOWN IN RED. FOR ALL MECHANICAL AND ELECTRICAL ELEMENTS REFER TO MECHANICAL AND ELECTRICAL DRAWINGS AND SPECIFICATIONS.


FOR ALL MECHANICAL AND ELECTRICAL ELEMENTS REFER TO MECHANICAL AND ELECTRICAL DRAWINGS AND SPECIFICATIONS.

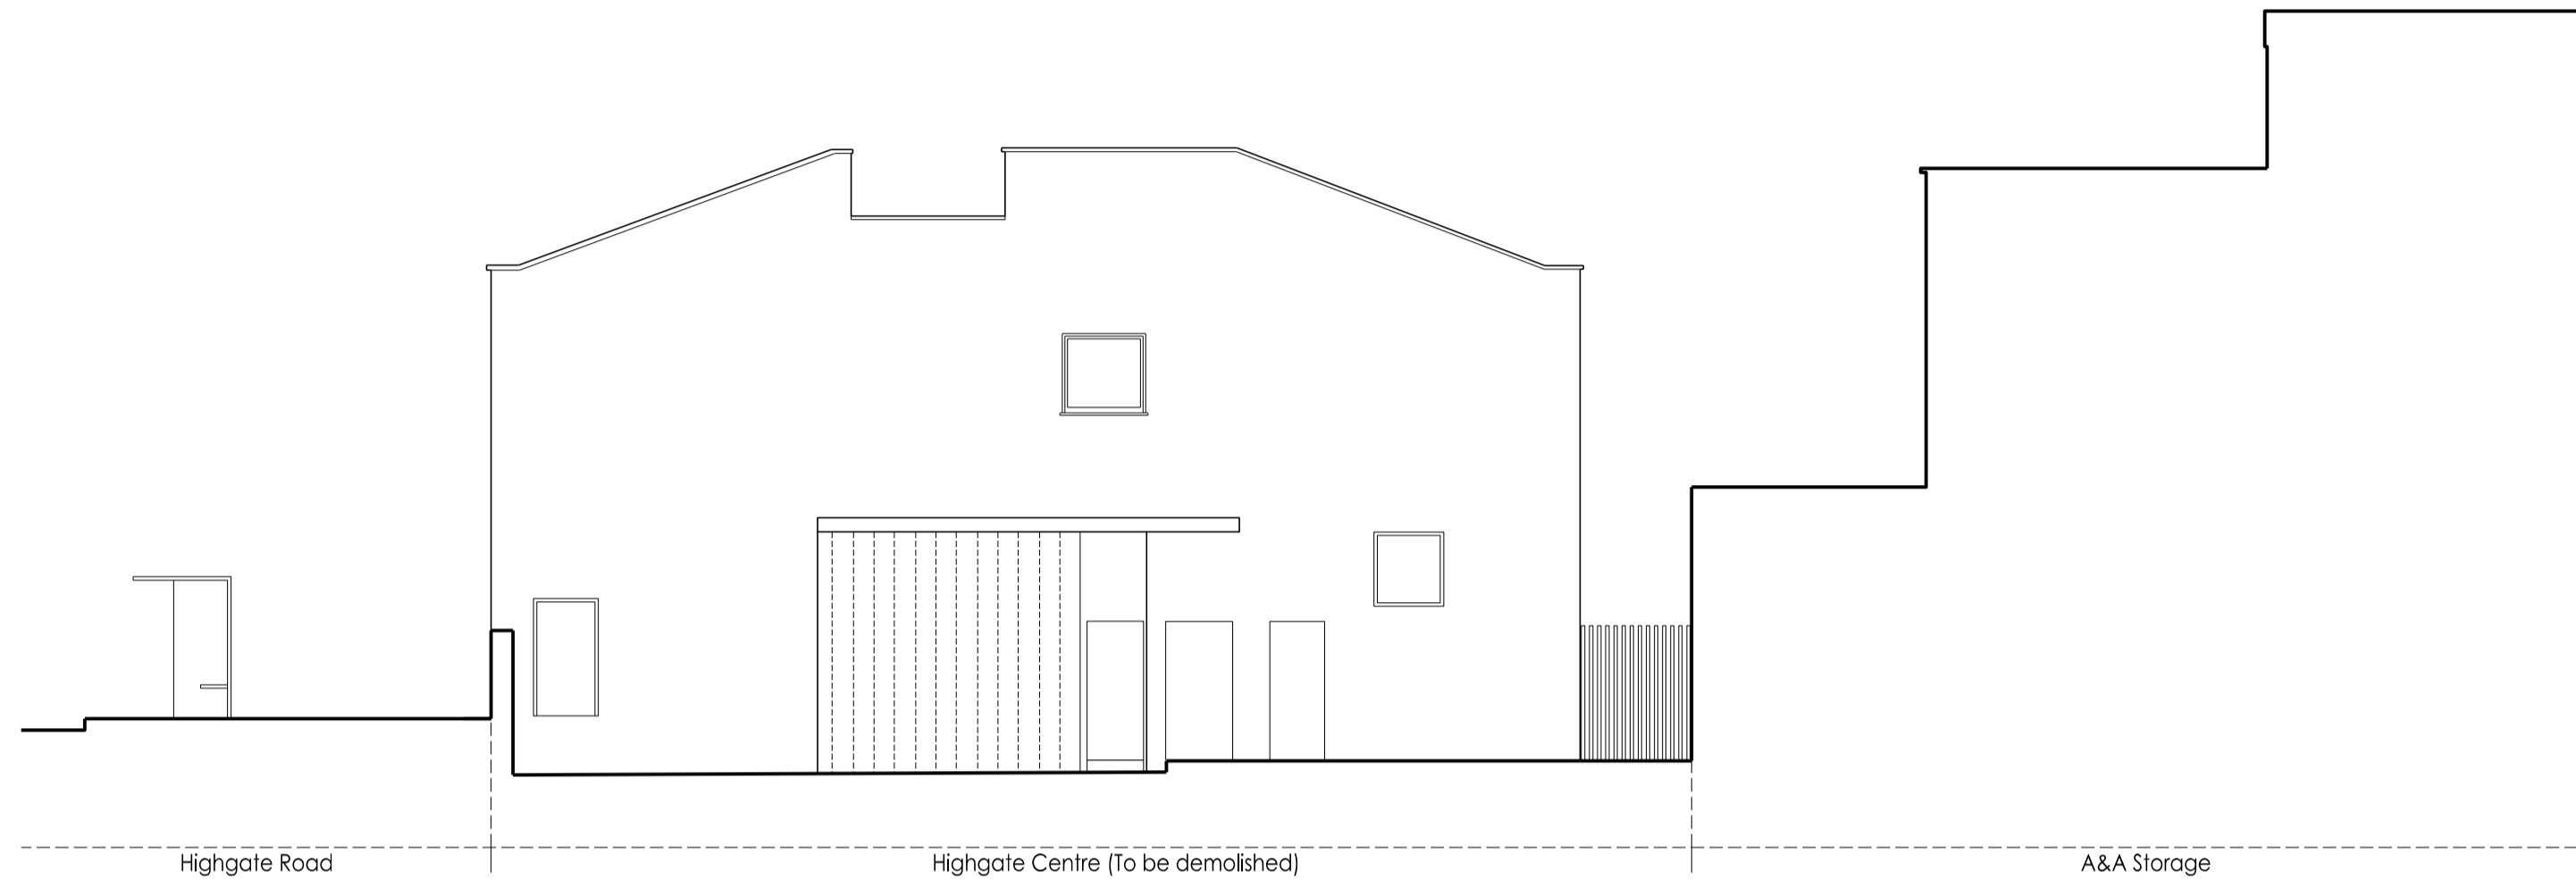

NORTHWEST ELEVATION 1-1

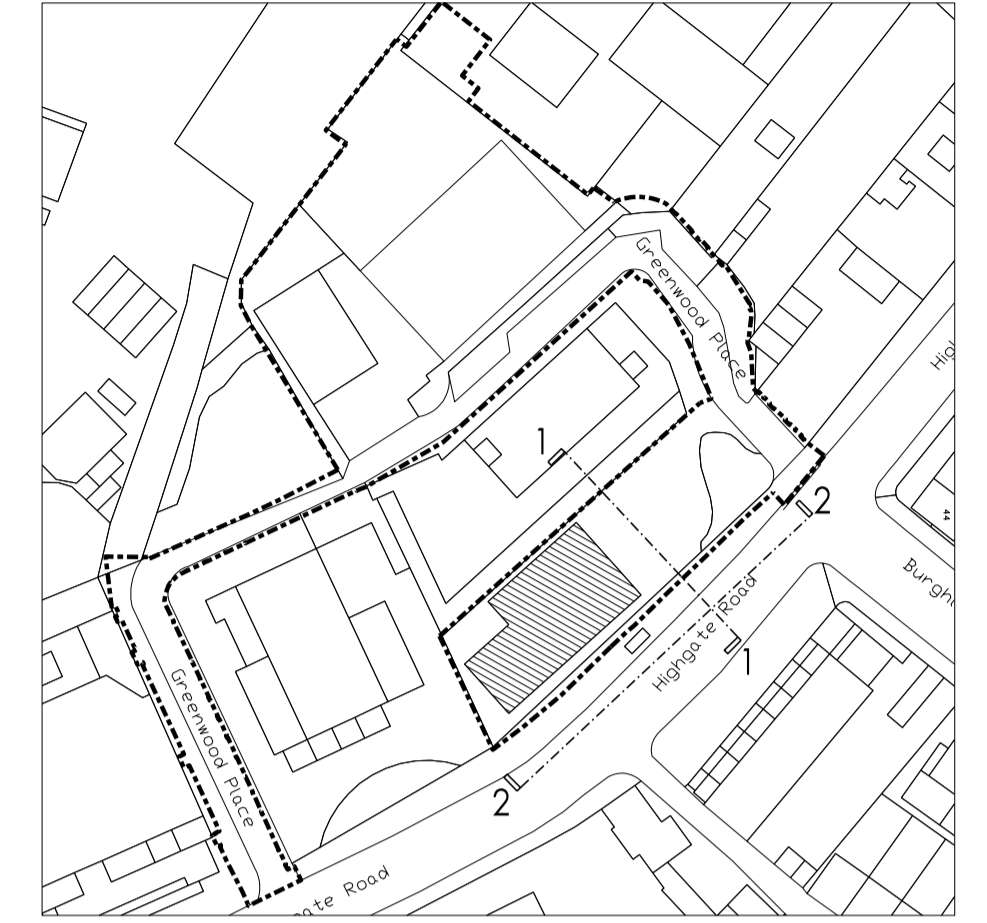

KEY PLAN 1:1250

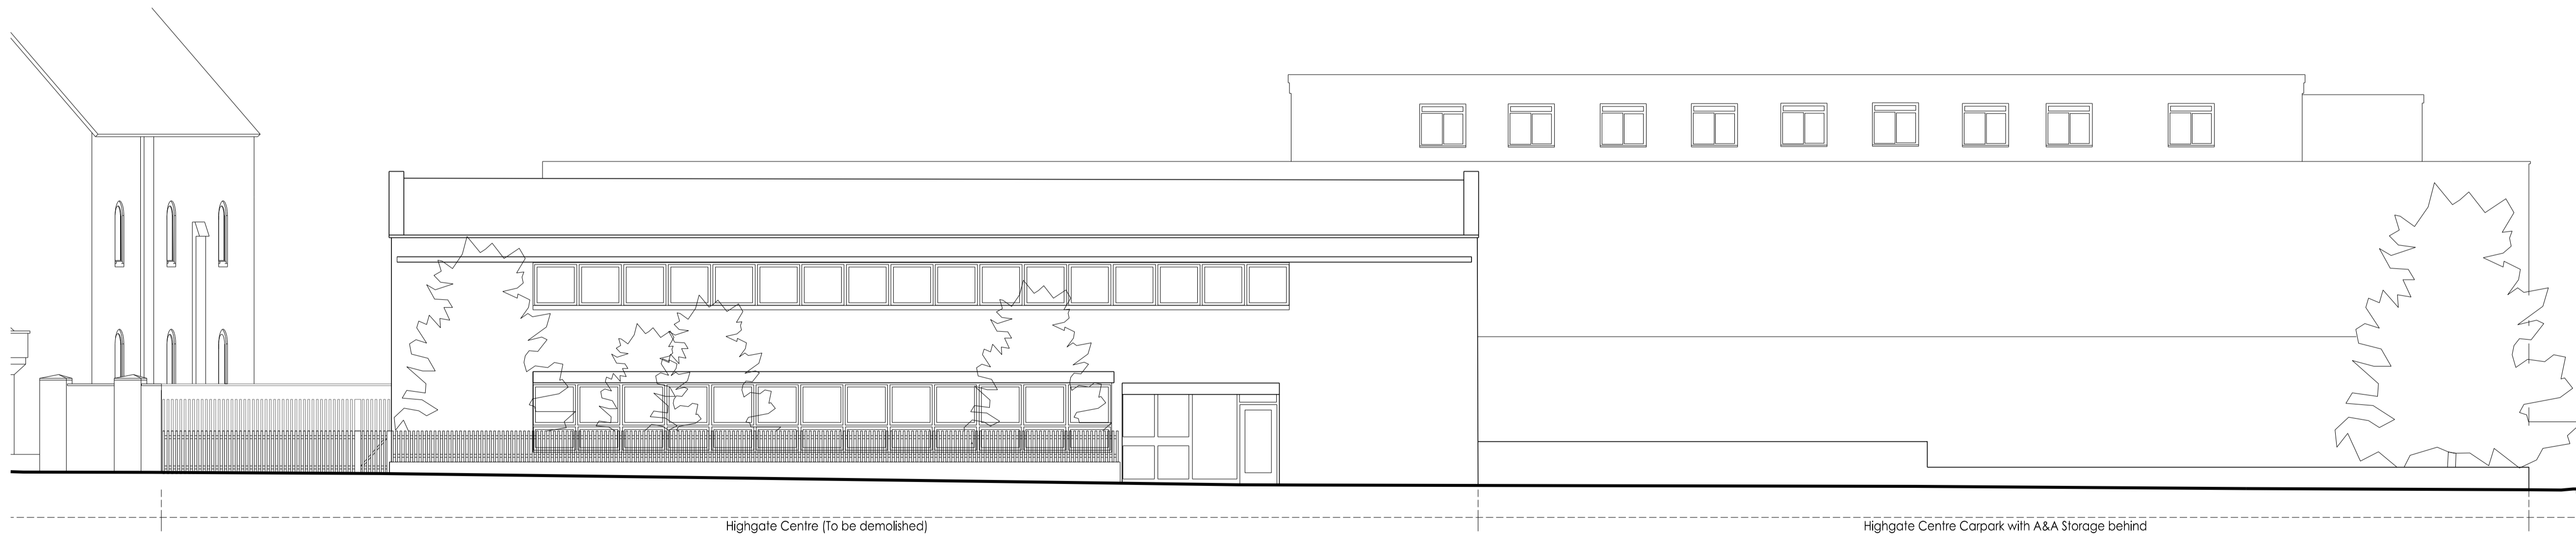

HIGHGATE ROAD ELEVATION 2-2

DATE	REV.	DESCRIPTION	CHECKED BY

**PKCO** ARCHITECTS INTERIOR DESIGNERS  
 MASTER PLANNERS URBAN DESIGNERS

CLIENT: **LB Camden**  
 PROJECT: **Greenwood Place**  
 DRAWING TITLE: **Existing Elevations Highgate Centre**  
 STATUS: **PLANNING**  
 SCALE: 1:100@A1 1:200@A3 DRAWN BY: TM  
 DATE: 2013.06 CHECKED BY: PH  
 DRAWING NO.: **PL 200** REVISION: /  
 © PKCO 2013