

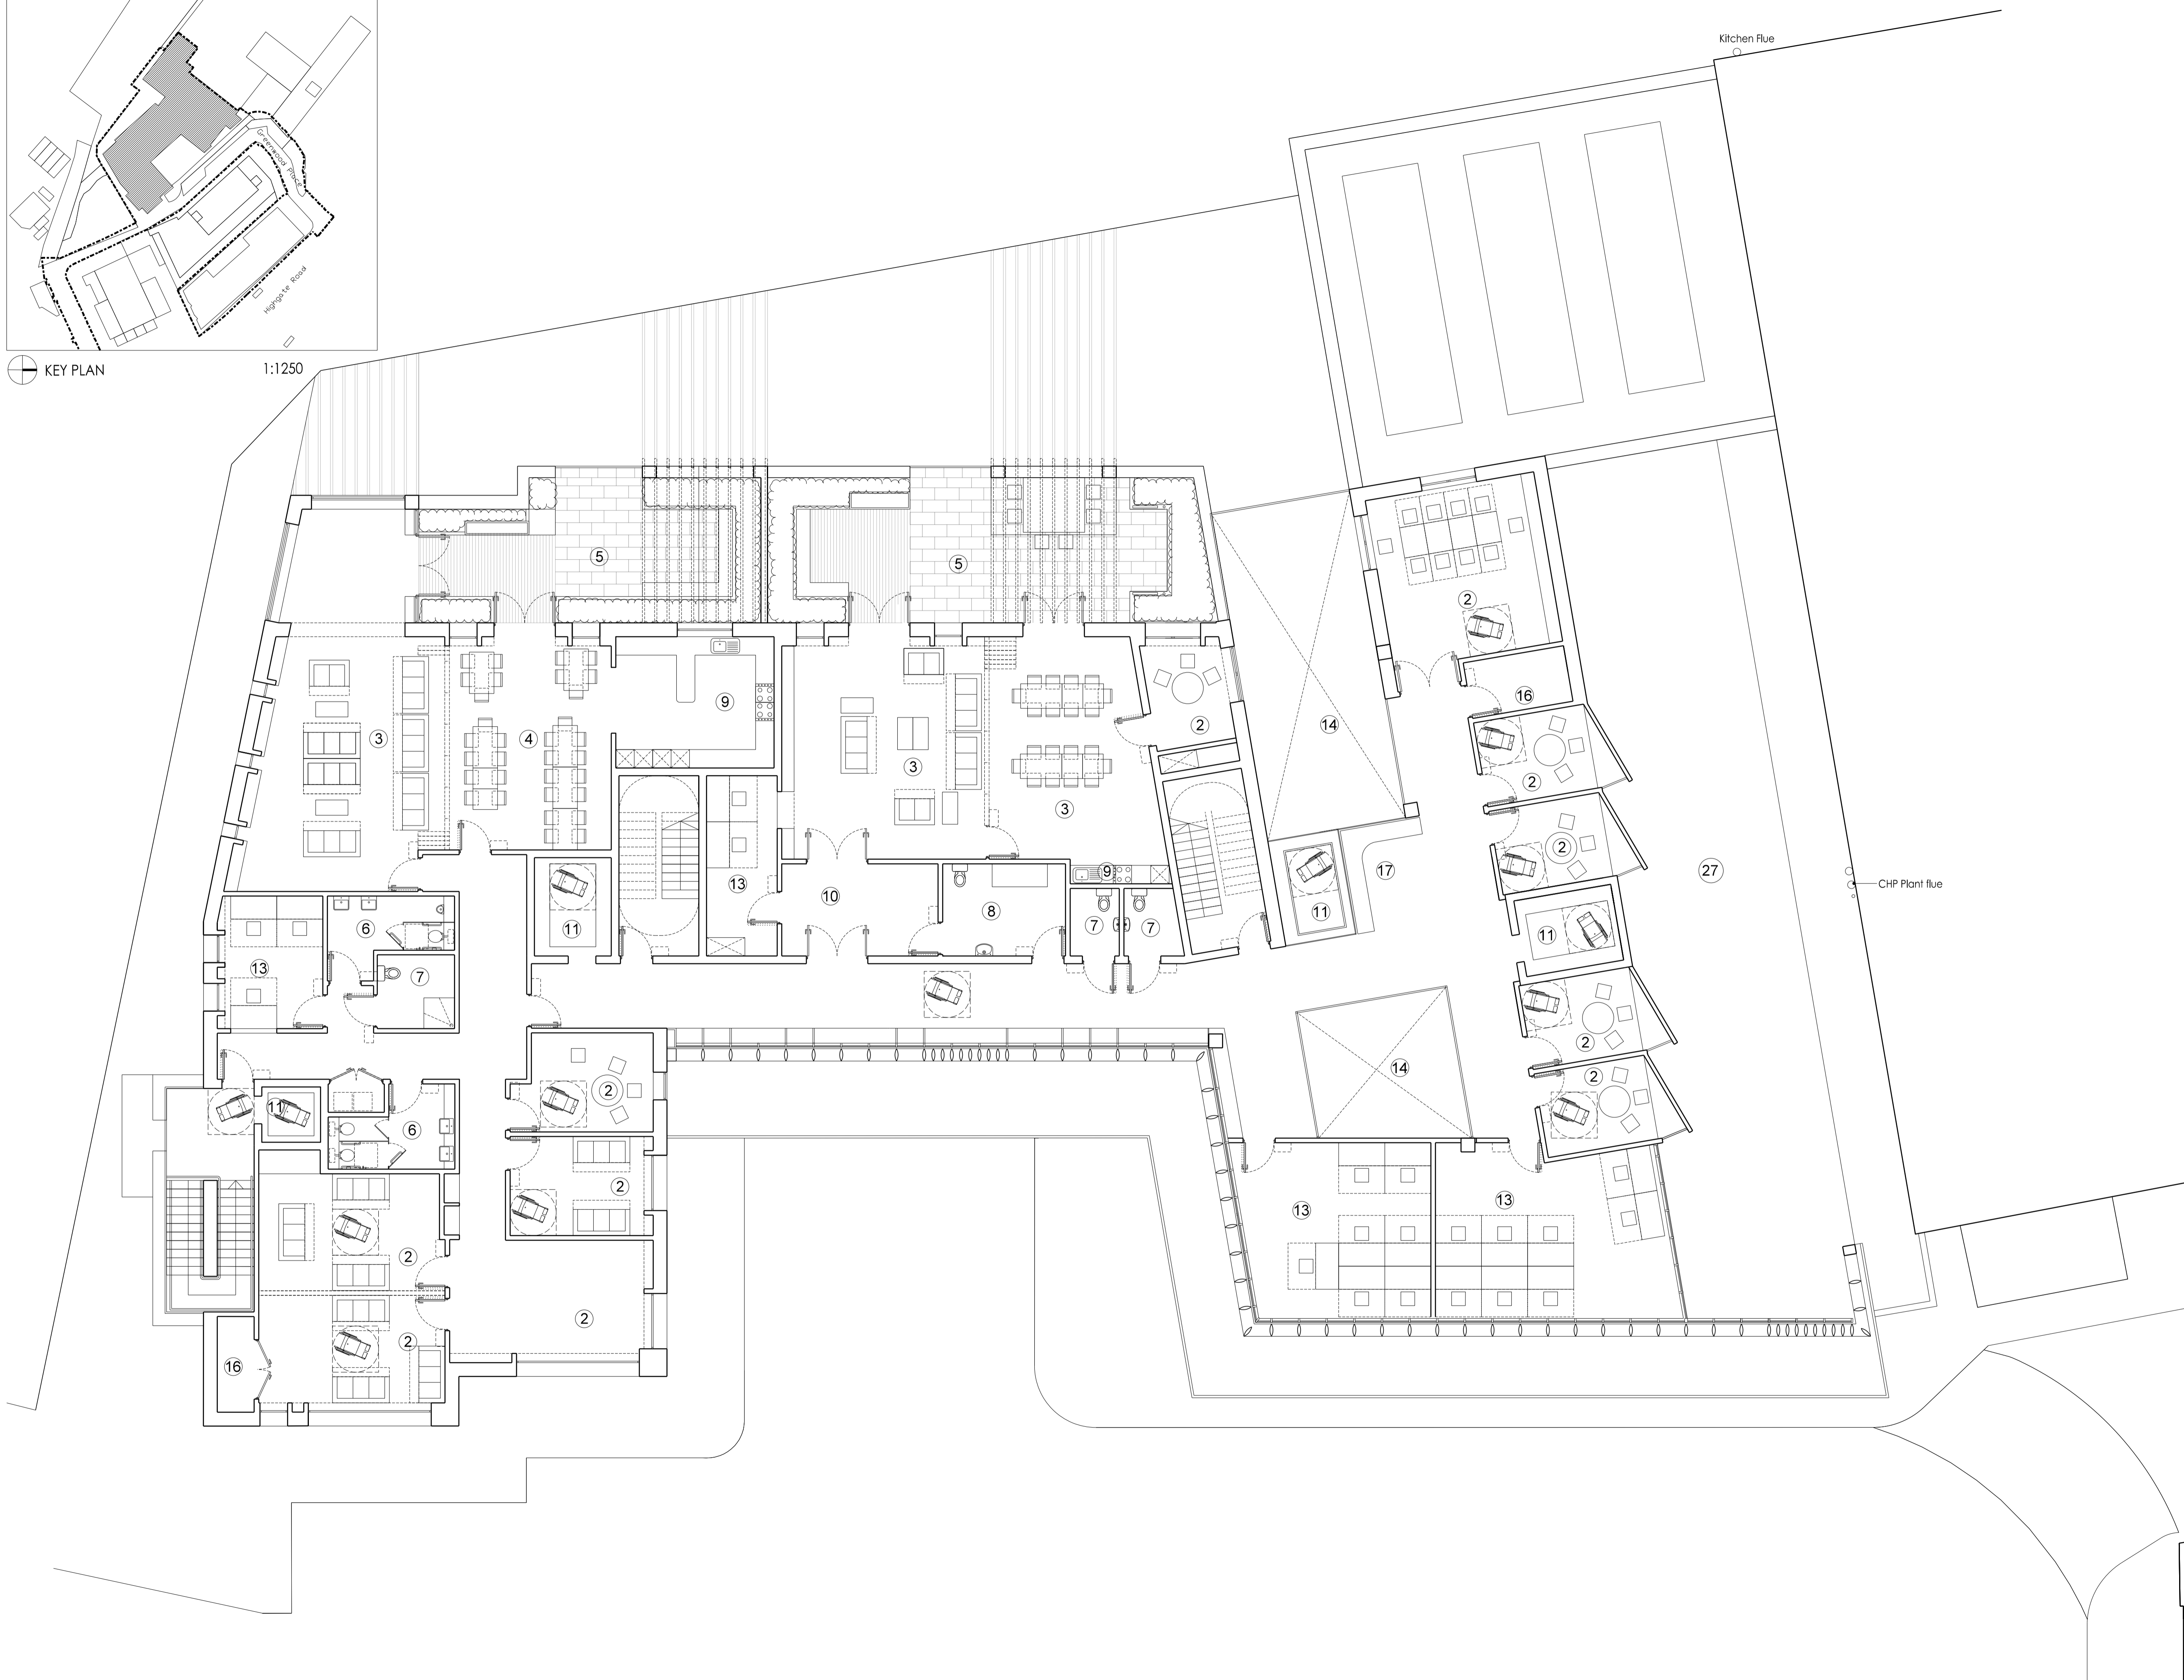


KEY PLAN 1:1250

GENERAL NOTES
 THESE DRAWINGS ARE THE PROPERTY OF PCKO ARCHITECTS LIMITED. PLEASE OBTAIN PERMISSION BEFORE COPYING.
 ANY DISCREPANCY MUST BE BROUGHT TO THE ATTENTION OF PCKO. IF IN DOUBT, ASK.
 ANY MODIFICATION TO THESE DRAWINGS MUST BE CARRIED OUT BY PCKO.
 THE DRAWING REMAINS UNDER THE COPYRIGHT OF PCKO ARCHITECTS LIMITED. PLEASE OBTAIN PERMISSION BEFORE COPYING.
 THESE DRAWINGS ARE THE PROPERTY OF PCKO ARCHITECTS LIMITED. PLEASE OBTAIN PERMISSION BEFORE COPYING.
 THESE DRAWINGS ARE THE PROPERTY OF PCKO ARCHITECTS LIMITED. PLEASE OBTAIN PERMISSION BEFORE COPYING.
 ALL STRUCTURAL ELEMENTS ARE SHOWN IN ACCORDANCE WITH THE BRITISH STANDARD BS 8100:2005. ALL MECHANICAL AND ELECTRICAL ELEMENTS ARE SHOWN IN ACCORDANCE WITH THE BRITISH STANDARD BS 7671:2001. 

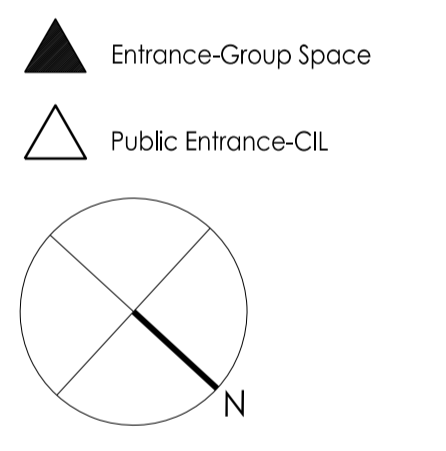

- LEGEND:**
- 1. CIL Main Entrance/Foyer
 - 2a. Activity/Meeting Rooms
 - 2b. Base/Activity Rooms
 - 2b. Quiet Room
 - 2c. First Aid/Clinical Room
 - 3. Common/Day Room
 - 4. Dining Room
 - 5. Garden
 - 6. WC
 - 7. Accessible WC
 - 8. Changing Place WC
 - 9. Kitchen
 - 10. Dedicated User Entrance
 - 11. Lift
 - 12. Server/Coms
 - 13. Office
 - 14. Lightwell
 - 15. Refuse
 - 16. Storage
 - 17. Waiting Area/Foyer
 - 18. Sensory Room
 - 19. Demonstration Flat
 - 20. Art Room
 - 21. Music Room
 - 22. IT Room
 - 23. Laundry/Life Skills
 - 24. Kiosk
 - 25. Buggy Store
 - 26. Bike Store
 - 27. Biodiverse Roof

 

DATE	REV. DESCRIPTION	BY	CHECKED

PCKO ARCHITECTS INTERIOR DESIGNERS
 MASTER PLANNERS URBAN DESIGNERS

CLIENT	LB Camden
PROJECT	Greenwood Place
DRAWING TITLE	First Floor Plan Greenwood Centre
STATUS	PLANNING
SCALE	1:100@A1 1:200@A3
DATE	2013.08
DRAWING NO.	PL 161
DRAWN BY	TM
CHECKED BY	PH
REVISION	/