


**GENERAL NOTES**

PROJECT OVERSIGHT AND MANAGEMENT STRUCTURE UNLESS INDICATED OTHERWISE.  
 ALL DRAWINGS TO BE CHECKED PRIOR TO COMMENCEMENT OF WORK.  
 DRAWINGS TO BE READ IN CONJUNCTION WITH ALL OTHER ARCHITECT DRAWINGS, CONSULTANTS AND  
 SPECIALIST DRAWINGS, CONSTRUCTION NOTES, SPECIFICATIONS AND SUPPLIER REQUIREMENTS WHERE  
 APPLICABLE.  
 ANY DISCREPANCY MUST BE BROUGHT TO THE ATTENTION OF PCKO. IF IN DOUBT, ASK.  
 THIS DRAWING REMAINS UNDER THE COPYRIGHT OF PCKO ARCHITECTS LIMITED. PLEASE OBTAIN PERMISSION  
 BEFORE COPYING.  
 ALL CONSTRUCTION ACCORDS TO BRITISH STANDARDS UNLESS SPECIFIED OTHERWISE.  
 ALL MATERIALS TO BE SUPPLIED TO THE PROJECT BY THE CONTRACTOR UNLESS SPECIFIED OTHERWISE.  
 ALL MECHANICAL AND ELECTRICAL ELEMENTS TO BE SPECIFIED BY THE CONTRACTOR UNLESS SPECIFIED OTHERWISE.  
 ALL MECHANICAL AND ELECTRICAL ELEMENTS TO BE SPECIFIED BY THE CONTRACTOR UNLESS SPECIFIED OTHERWISE.  
 ALL MECHANICAL AND ELECTRICAL ELEMENTS TO BE SPECIFIED BY THE CONTRACTOR UNLESS SPECIFIED OTHERWISE.  
 ALL MECHANICAL AND ELECTRICAL ELEMENTS TO BE SPECIFIED BY THE CONTRACTOR UNLESS SPECIFIED OTHERWISE.

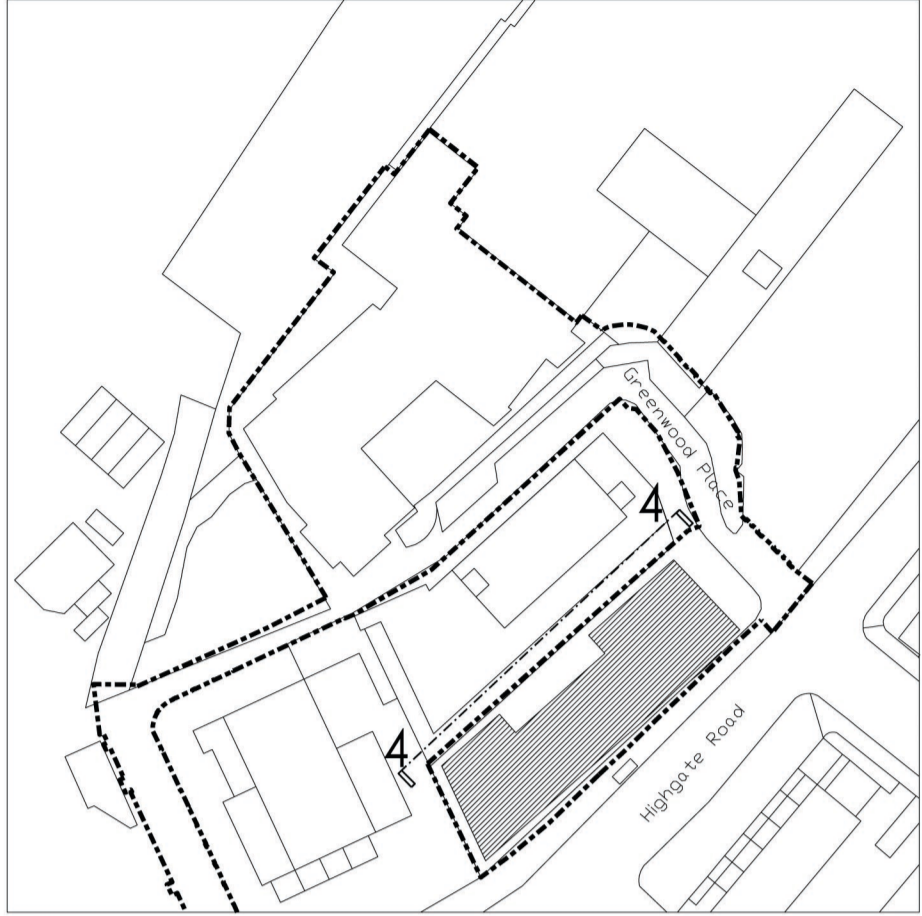

KEY PLAN 1:1250



REAR ELEVATION 4-4



DATE	REV.	DESCRIPTION	BY	CHECKED

**PCKO** ARCHITECTS INTERIOR DESIGNERS  
 MASTER PLANNERS URBAN DESIGNERS

CLIENT **LB Camden**

PROJECT **Greenwood Place**

DRAWING TITLE **Proposed Elevations Highgate Centre**

STATUS **PLANNING**

SCALE: 1:100@A1 1:200@A3 DRAWN BY **TM**

DATE **2013.06** CHECKED BY **PH**

DRAWING NO. **PL 212** REVISION **/**