


REVISIONS	Rev.	Date	By
A	Annotation added	09/13	CT

Single Room

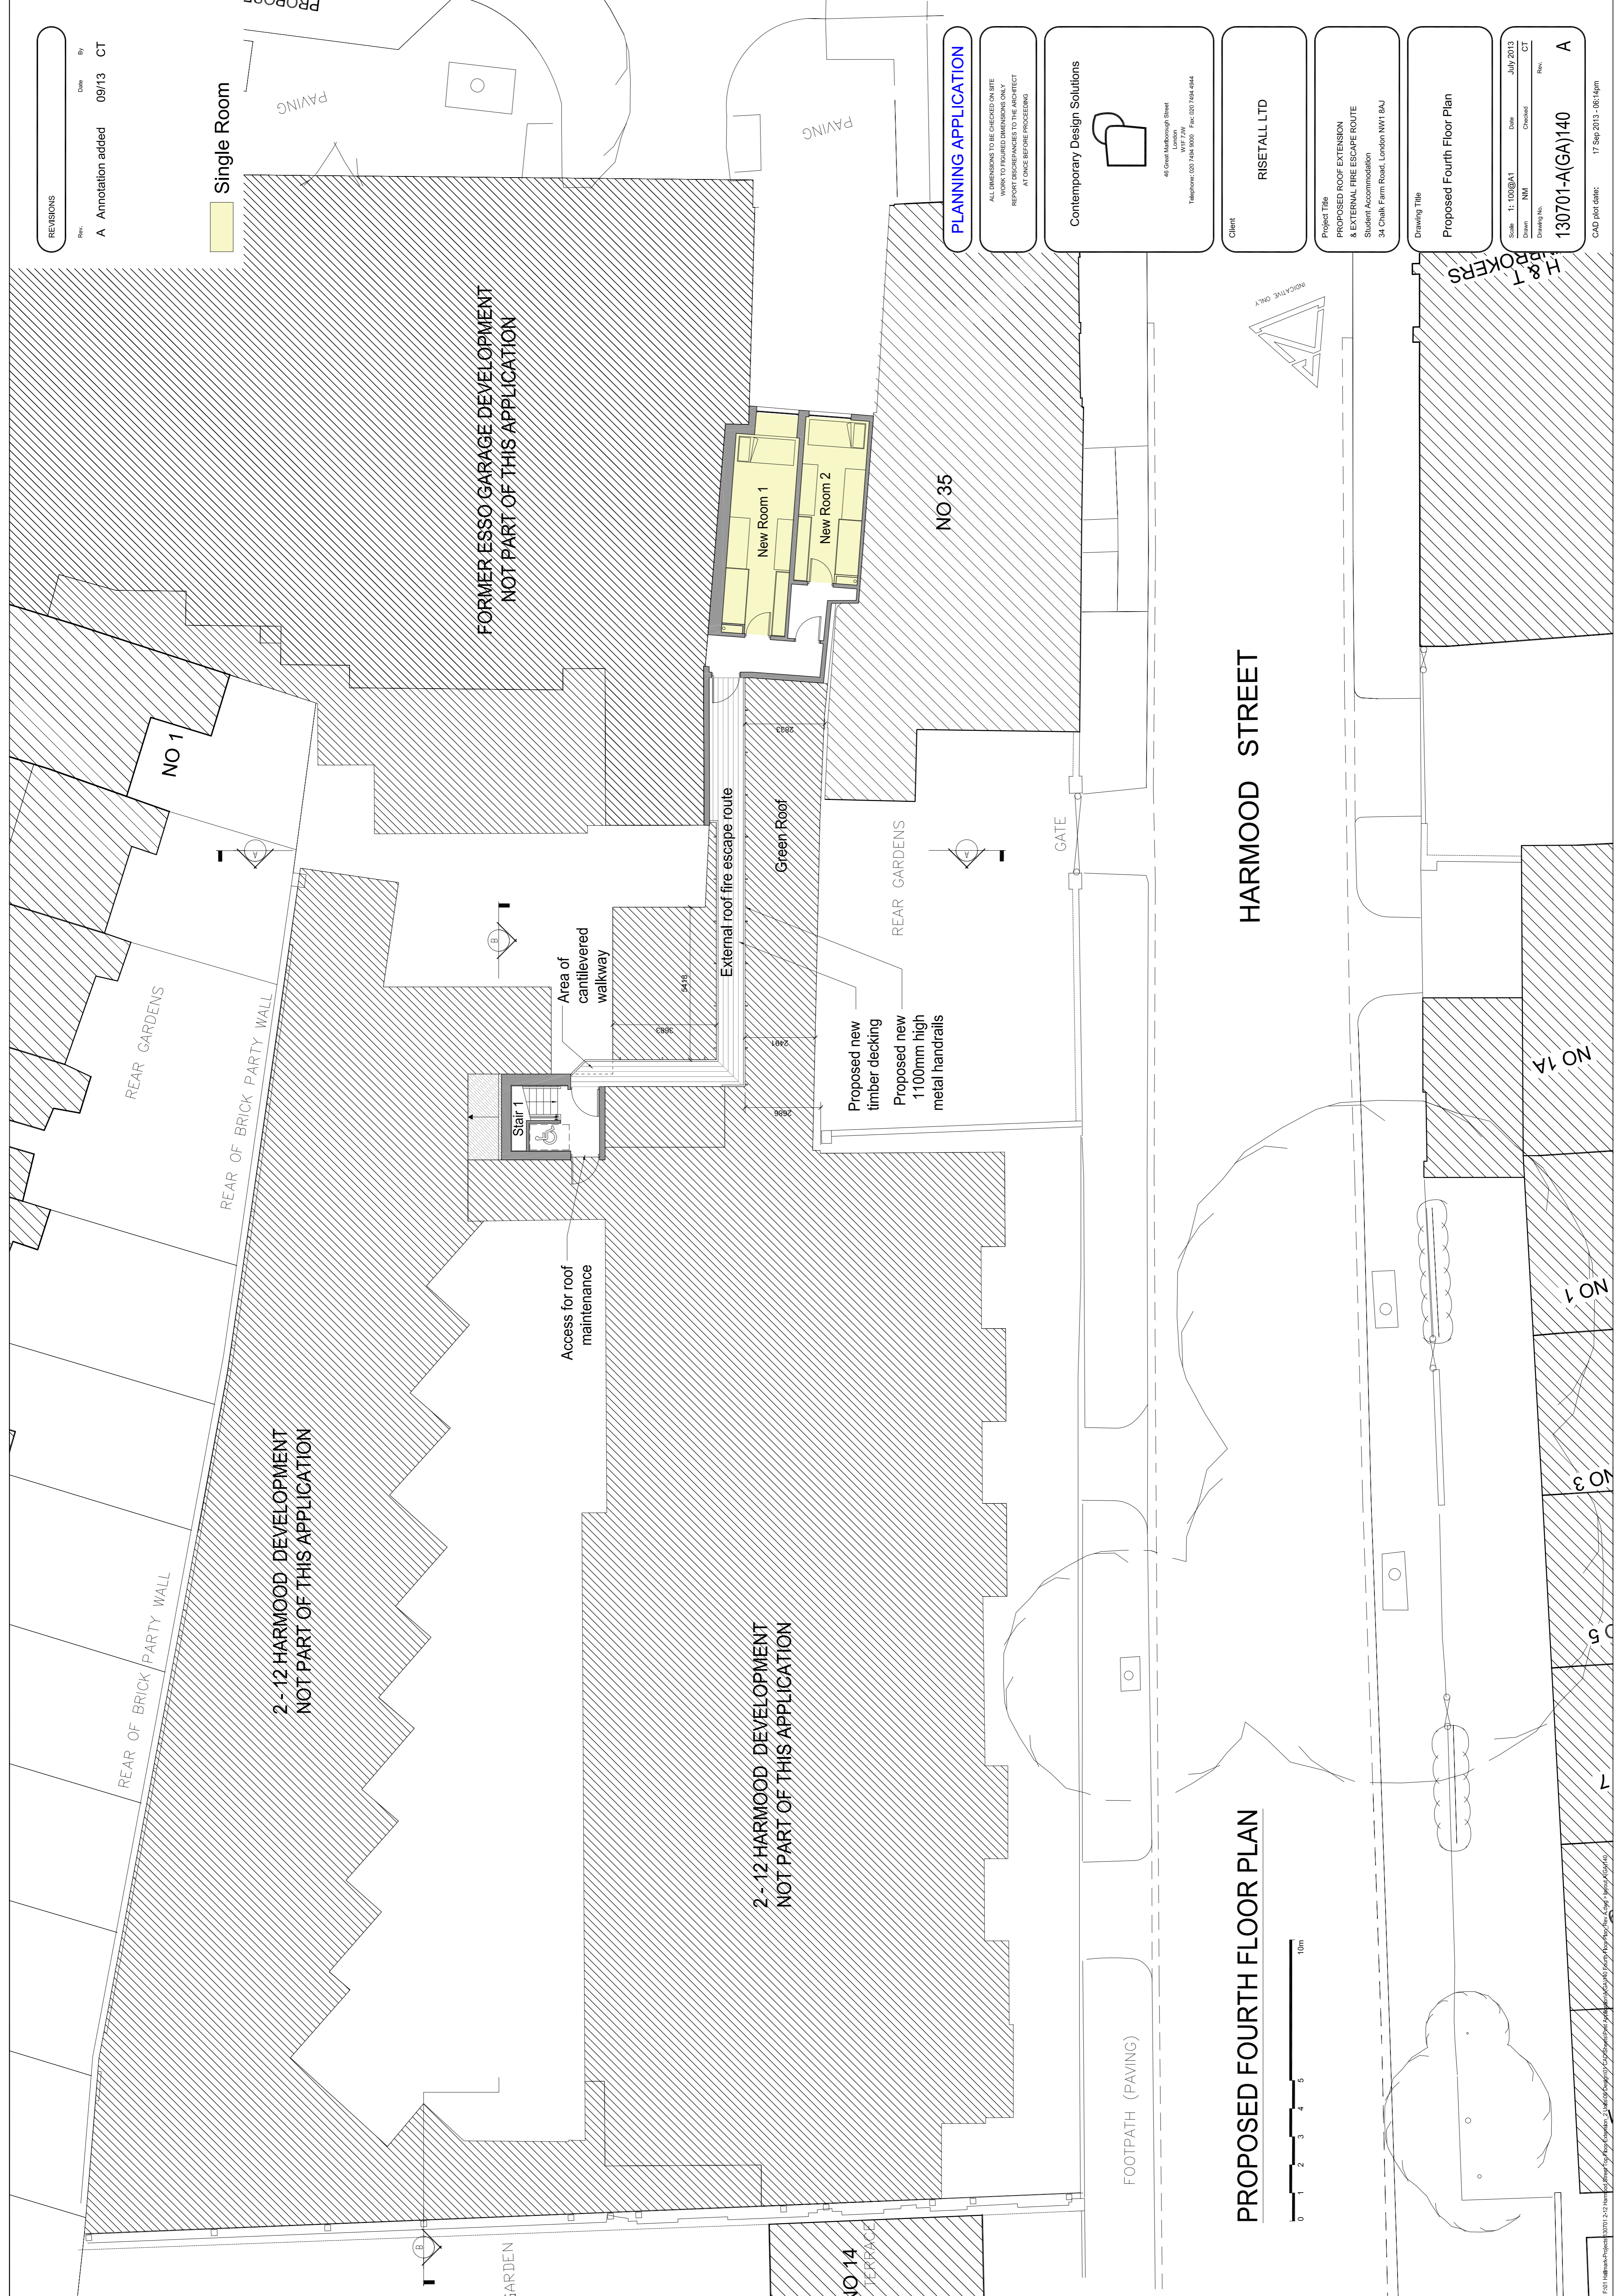

FORMER ESSO GARAGE DEVELOPMENT
NOT PART OF THIS APPLICATION

2-12 HARMOOD DEVELOPMENT
NOT PART OF THIS APPLICATION

2-12 HARMOOD DEVELOPMENT
NOT PART OF THIS APPLICATION

NO 35

NO 14

NO 1


NO 3

NO 5

NO 7

HARMOOD STREET

PROPOSED FOURTH FLOOR PLAN

 

PLANNING APPLICATION

ALL DIMENSIONS TO BE CHECKED ON SITE
WORK TO FINISHED DIMENSIONS ONLY
REFER TO DRAWING FOR ALL DIMENSIONS
AT ONCE BEFORE PROCEEDING.

Contemporary Design Solutions

46 Great Marlborough Street
London
W1F 7JW
Telephone: 020 7464 6000 Fax: 020 7464 6044

Client
RISETALL LTD

Project Title
**PROPOSED ROOF EXTENSION
& EXTERNAL FIRE ESCAPE ROUTE
Student Accommodation**
34 Chalk Farm Road, London NW1 8JU

Drawing Title
Proposed Fourth Floor Plan

Scale: 1:100@A1 Date: July 2013
Drawn: NM Checked: CT
Drawing No: **130701-A(GA)140** Rev: **A**

CAD plot date: 17 Sep 2013 - 08:14pm