



REVISIONS		
Rev.	Date	By
A	09/13	CT

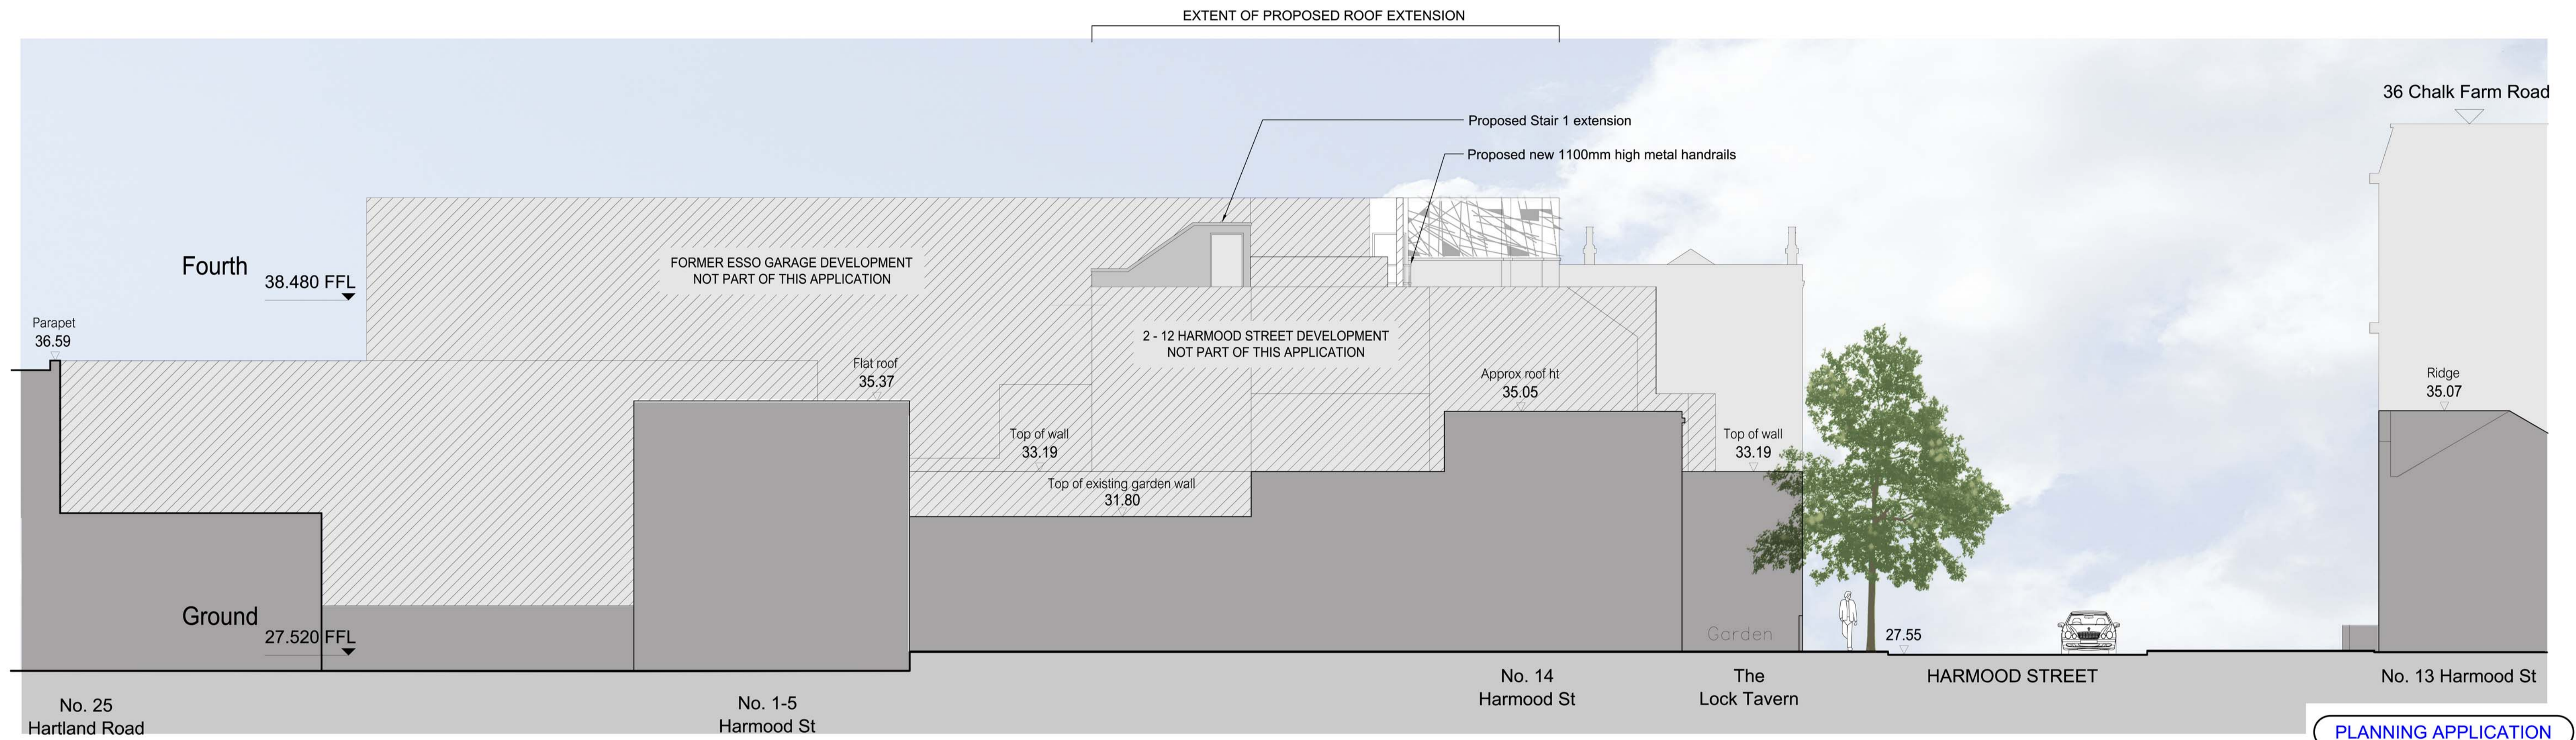

PROPOSED NORTH ELEVATION

 

PLANNING APPLICATION

ALL DIMENSIONS TO BE CHECKED ON SITE
WORK TO FIGURED DIMENSIONS ONLY
REPORT DISCREPANCIES TO THE ARCHITECT
AT ONCE BEFORE PROCEEDING

Contemporary Design Solutions



46 Great Marlborough Street
London
W1F 7JW
Telephone: 020 7494 9000 Fax: 020 7494 4944

Client
RISSETALL LTD

Project Title
**PROPOSED ROOF EXTENSION
& EXTERNAL FIRE ESCAPE ROUTE
Student Accommodation
34 Chalk Farm Road, London NW1 8AJ**

Drawing Title
Proposed North Elevation

Scale	1: 100@A1	Date	July 2013
Drawn	NM	Checked	CT
Drawing No.	130701-A(GA)403		Rev.
			A

