
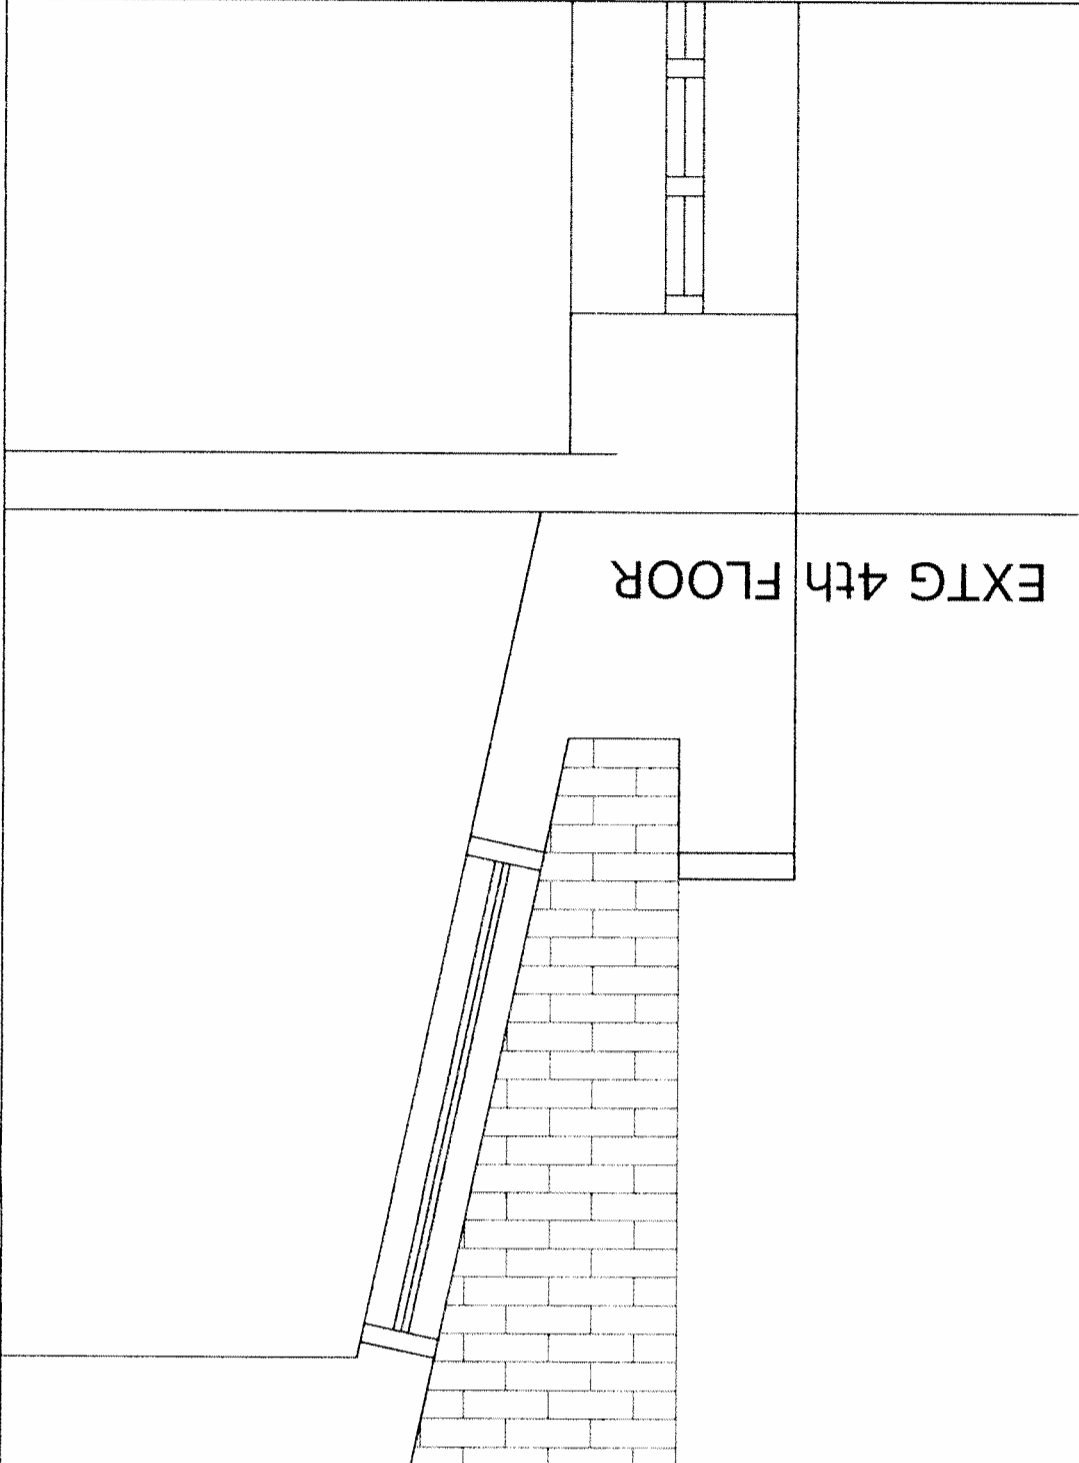
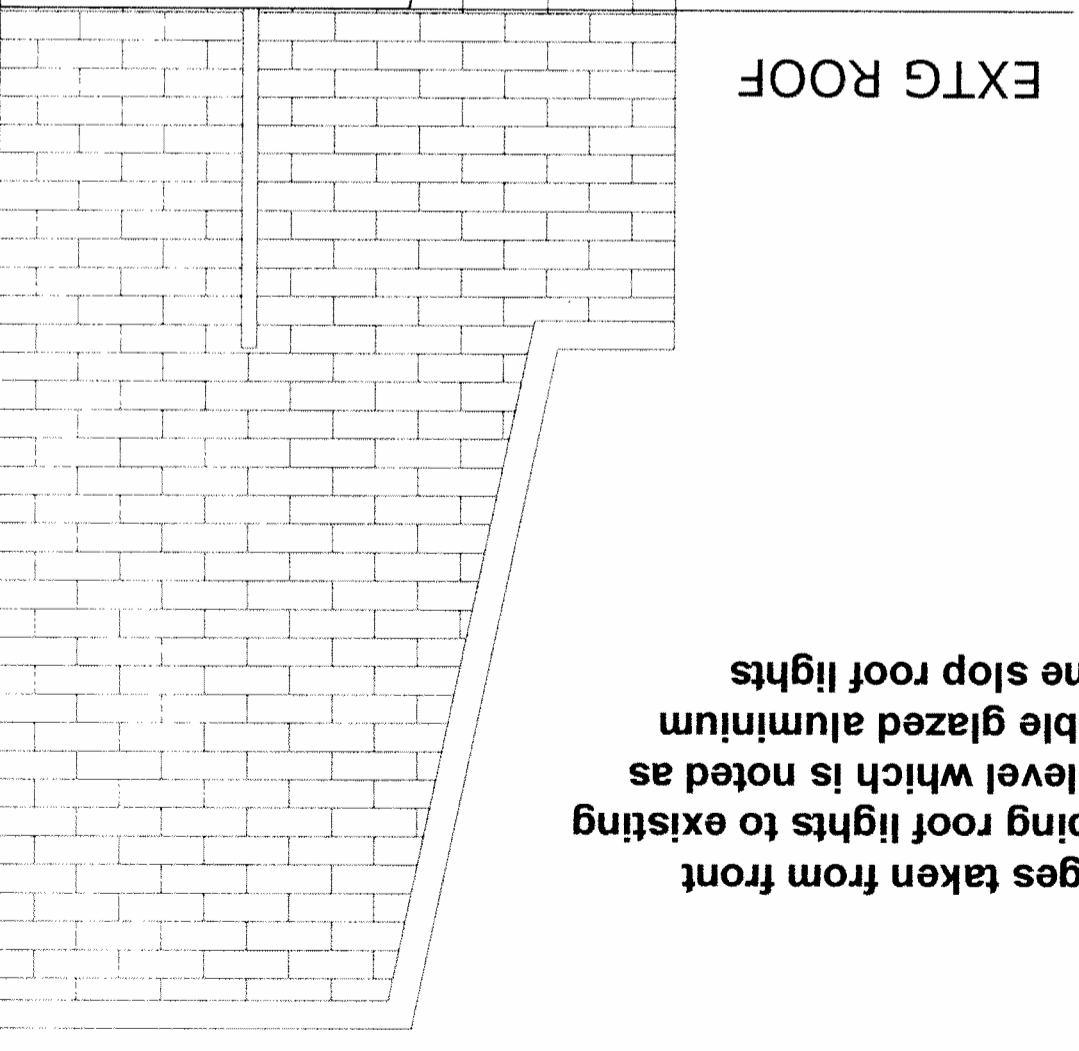


drawn by R.L.		Drawing no. HD-615/4009		date 09/2013	
contract no. HD-615		rev:		scale 1:20 @ A3	
project 28 greville street - LONDON EC1 8SU					
title EXISTING SECTION THROUGH FRONT ELEVATION WINDOWS TO UPPER FLOORS ONLY					
			40 WISE LANE MILL HILL LONDON NW7 2RE TEL: 0208-959 8748 FAX: 0208-959 7973 www.homesdesignltd.co.uk		


EXTG 4th FLOOR



EXTG ROOF



Images taken from front sloping roof lights to existing top level which is noted as double glazed aluminium frame slop roof lights

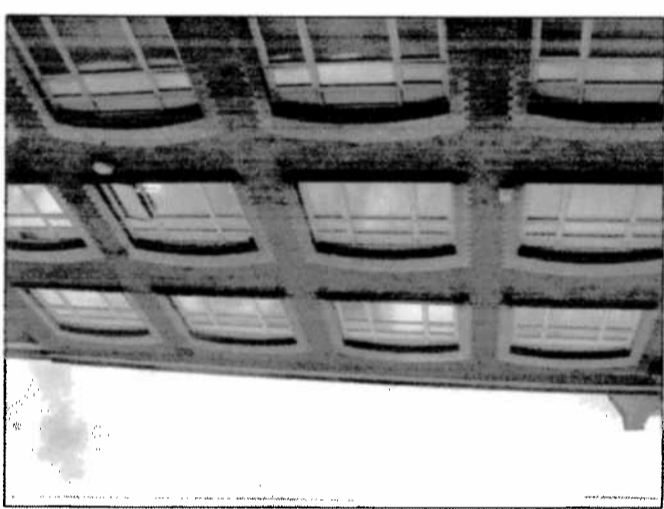

Images taken of front elevation to lower levels showing the main aluminium window openings to lower levels and new opening to replicate existing openings in width and finishing at new 4th floor front elevation

