

### PROPOSED NEW SIXTH FLOOR PLAN

**NEW RESIDENTIAL UNIT SIZES & DESCRIPTIONS:**


**FIFTH FLOOR:**

FLAT-1: 1-BEDROOM UNIT AT NET INTERNAL AREA = 64m<sup>2</sup>

FLAT-2: 1-BEDROOM UNIT AT NET INTERNAL AREA = 54m<sup>2</sup>

**SIXTH FLOOR:**

FLAT-3: 2-BEDROOM UNIT AT NET INTERNAL AREA = 108m<sup>2</sup>  
(SET-BACK AT MINIMUM OF 1.5m FROM FRONT ELEVATION)

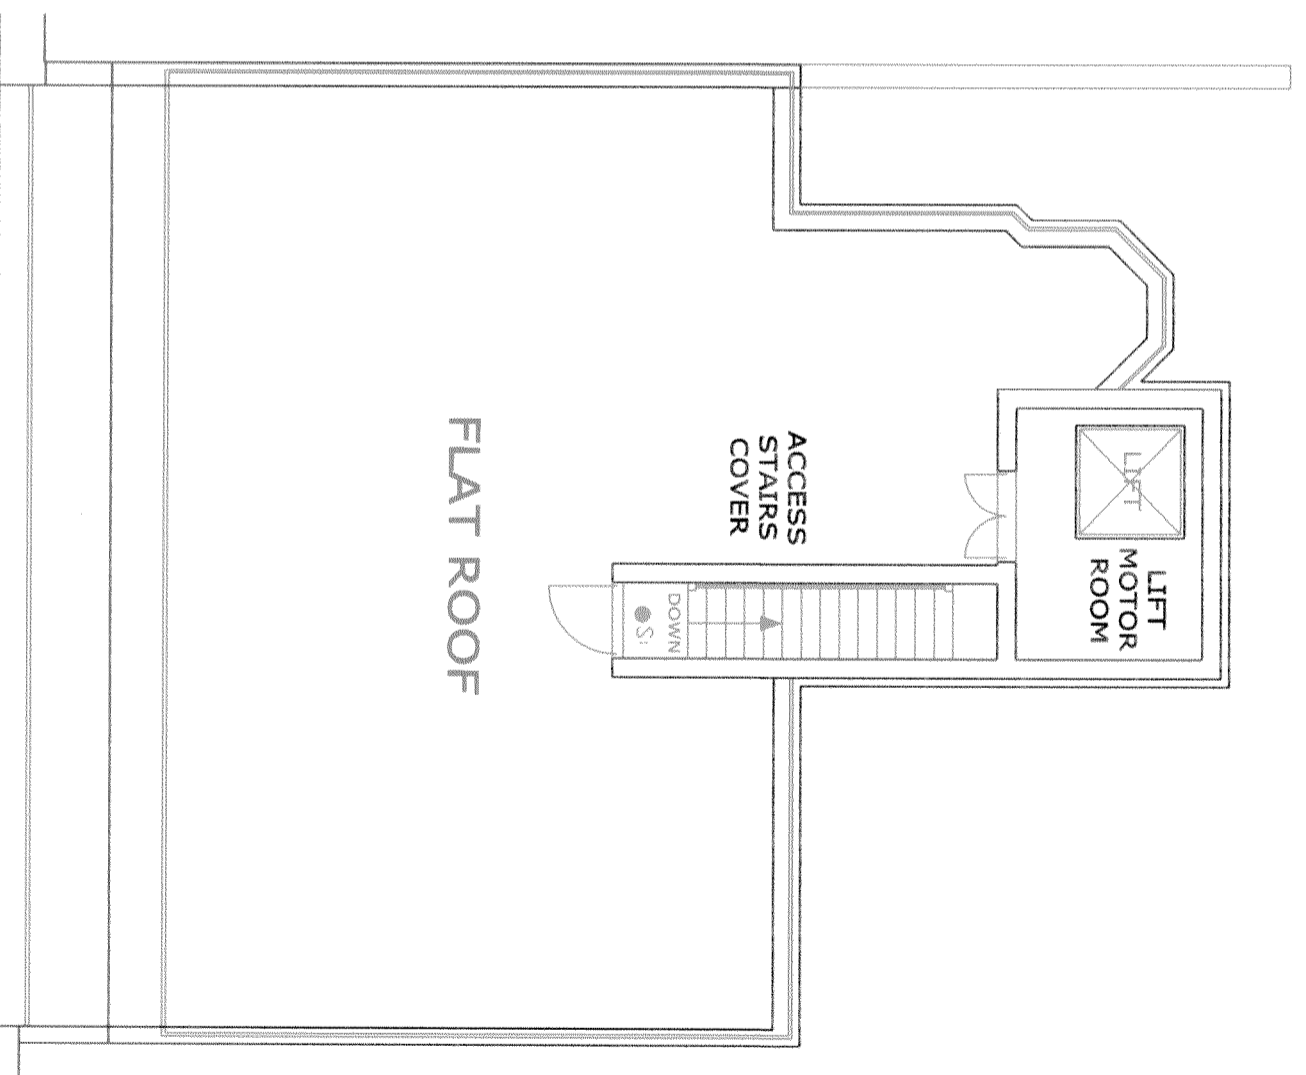

### PROPOSED ROOF PLAN



**HOMES DESIGN**

40 WISE LANE  
MILL HILL  
LONDON NW7 2RE  
TEL: 0208-959 8748  
FAX: 0208-959 7973

WEB SITE: [www.homesdesignltd.co.uk](http://www.homesdesignltd.co.uk)  
EMAIL: [info@homesdesignltd.co.uk](mailto:info@homesdesignltd.co.uk)

title PROPOSED PLANS (SHEET-4)

contract no. HD-615 scale 1:100 @ A3

project 28 GREVILLE STREET - LONDON EC1N 8SU

drawing no HD-615/4003

rev.: date 09/2013