



EXISTING FORTH FLOOR PLAN

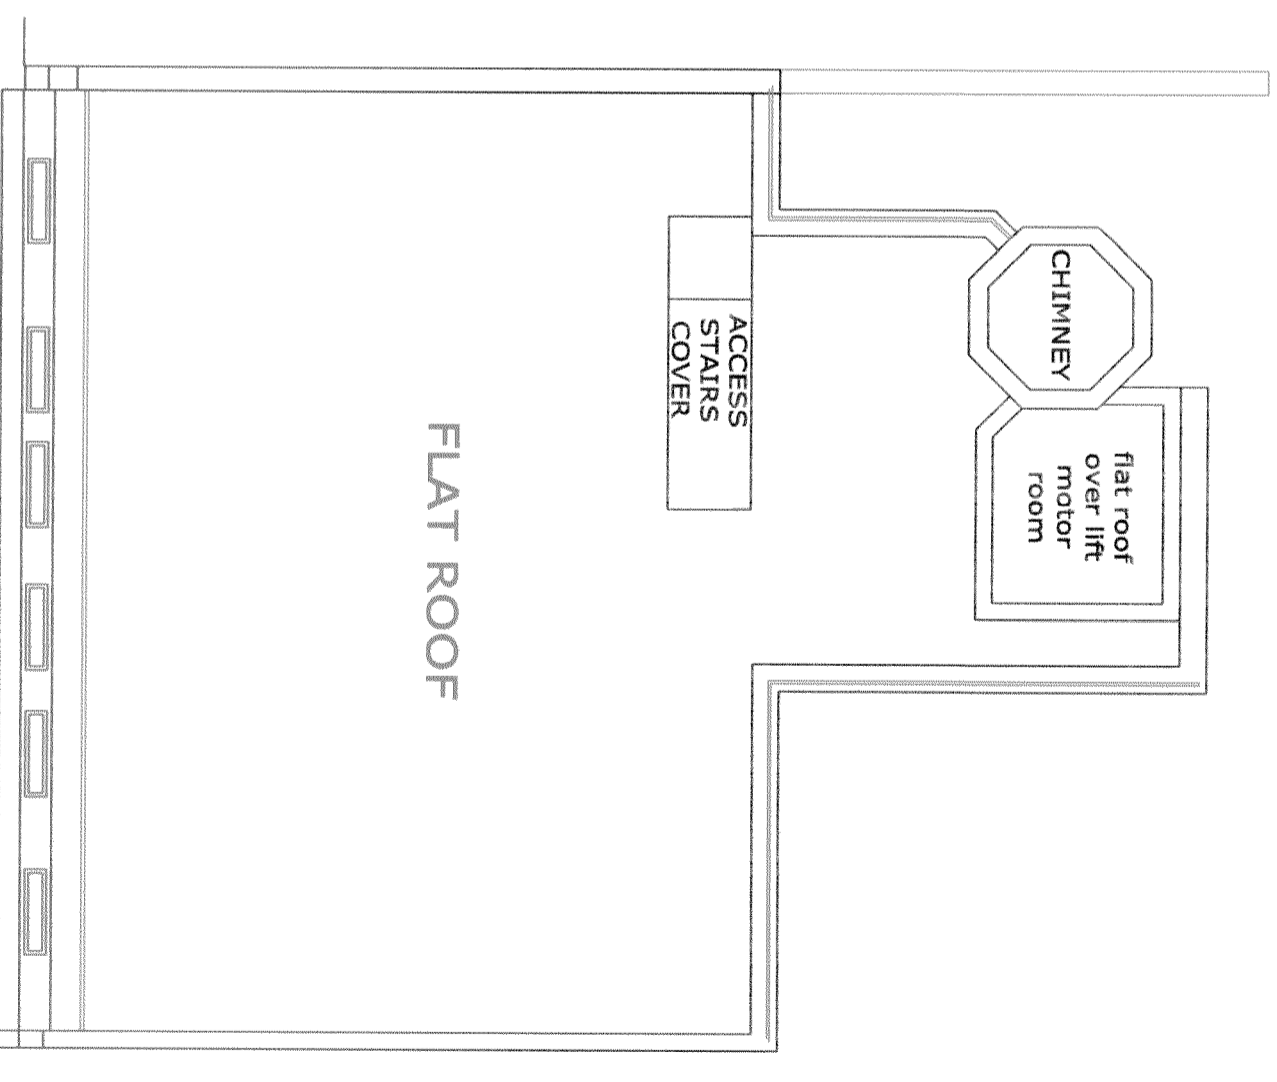

EXISTING ROOF PLAN

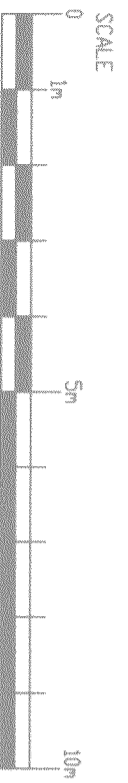

HOMES DESIGN

40 WISE LANE
MILL HILL
LONDON NW7 2RE

TEL: 0208-959 8748
FAX: 0208-959 7973

WEB SITE: www.homesdesignltd.co.uk
EMAIL: info@homesdesignltd.co.uk

title
EXISTING PLANS (SHEET-4)

contract no. HD-615 scale 1:100 @ A3

project
28 GREVILLE STREET - LONDON EC1N 8SU

drawing no. HD-615/3003
rev.:
date 09/2013