

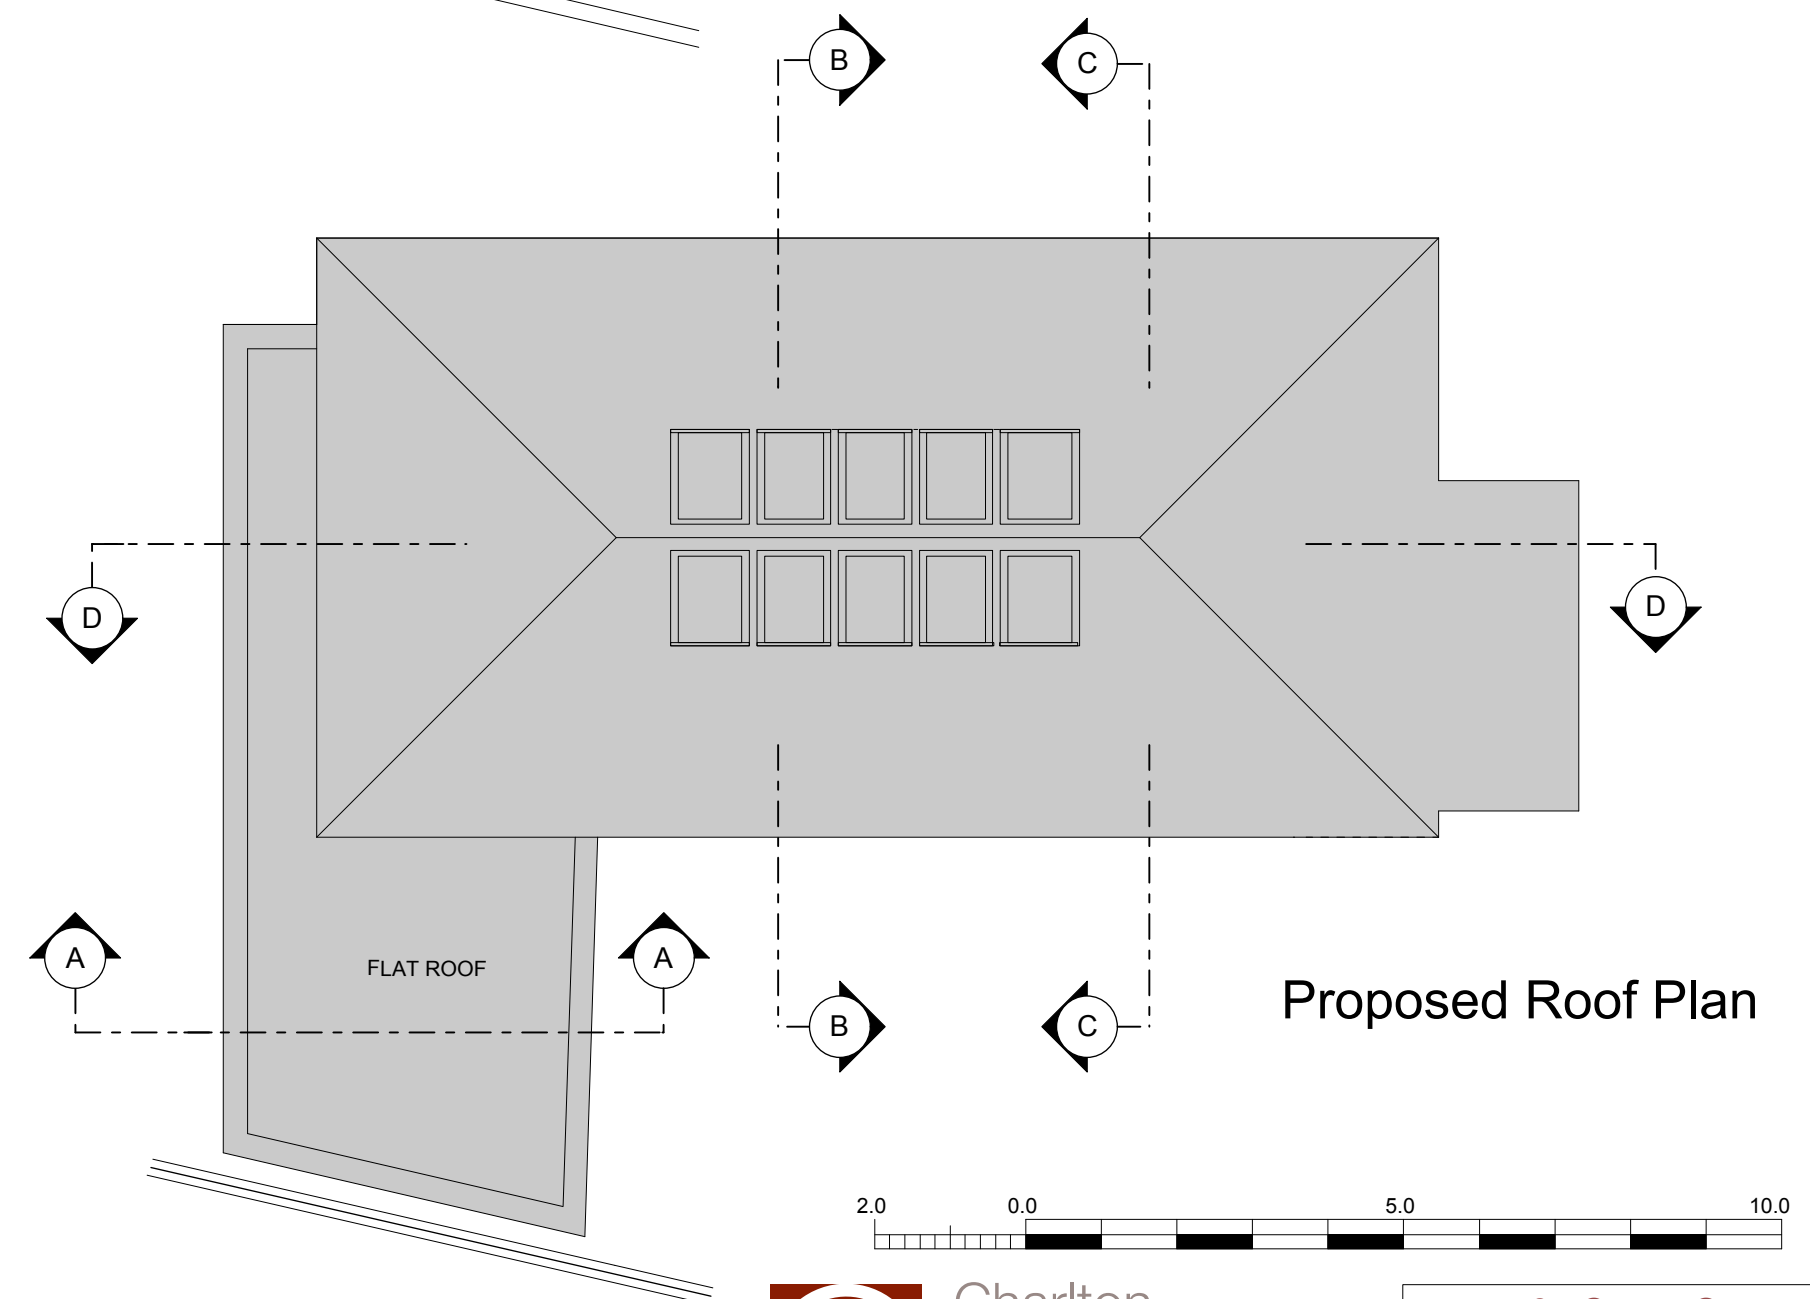
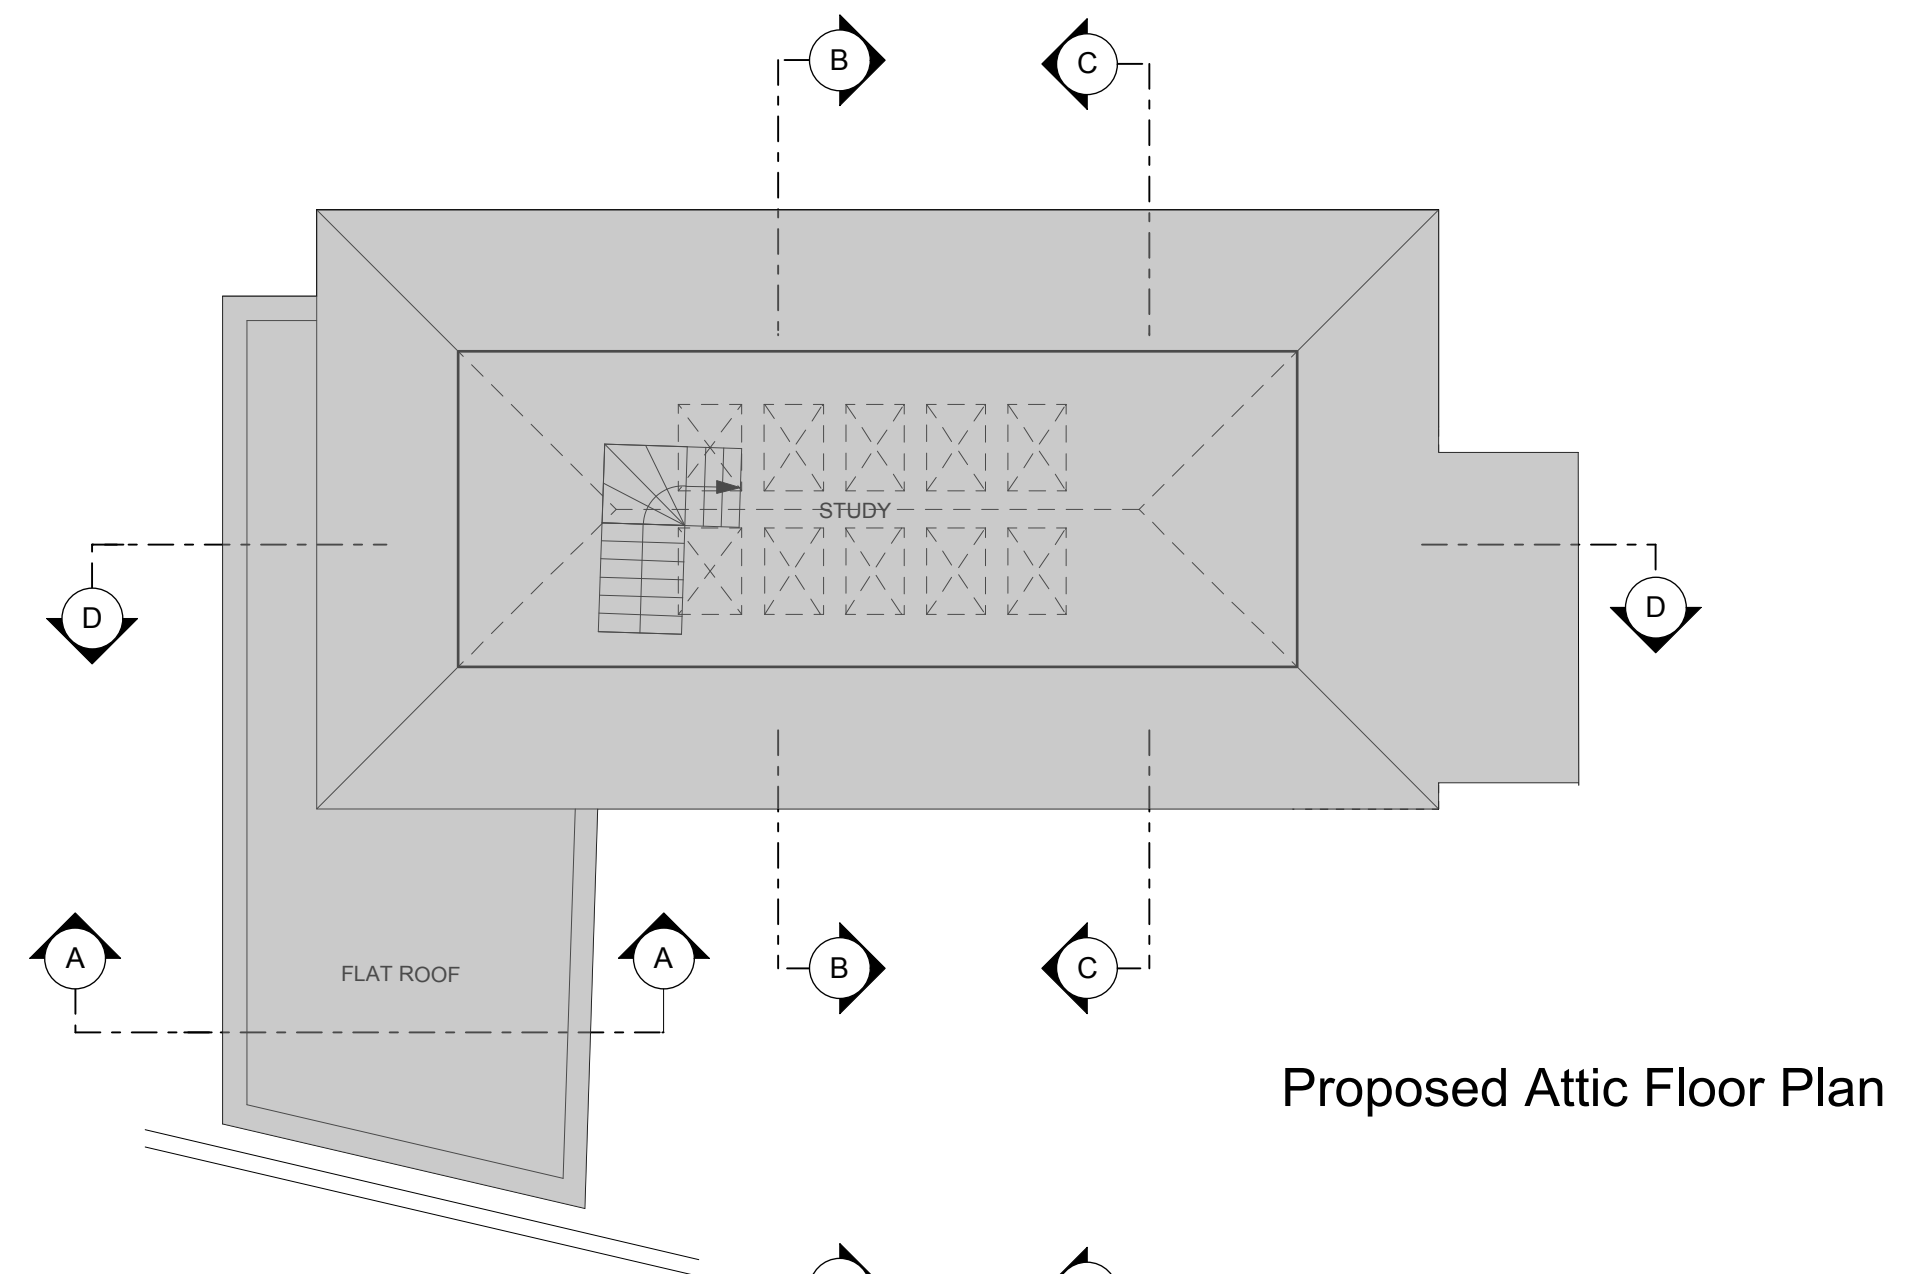


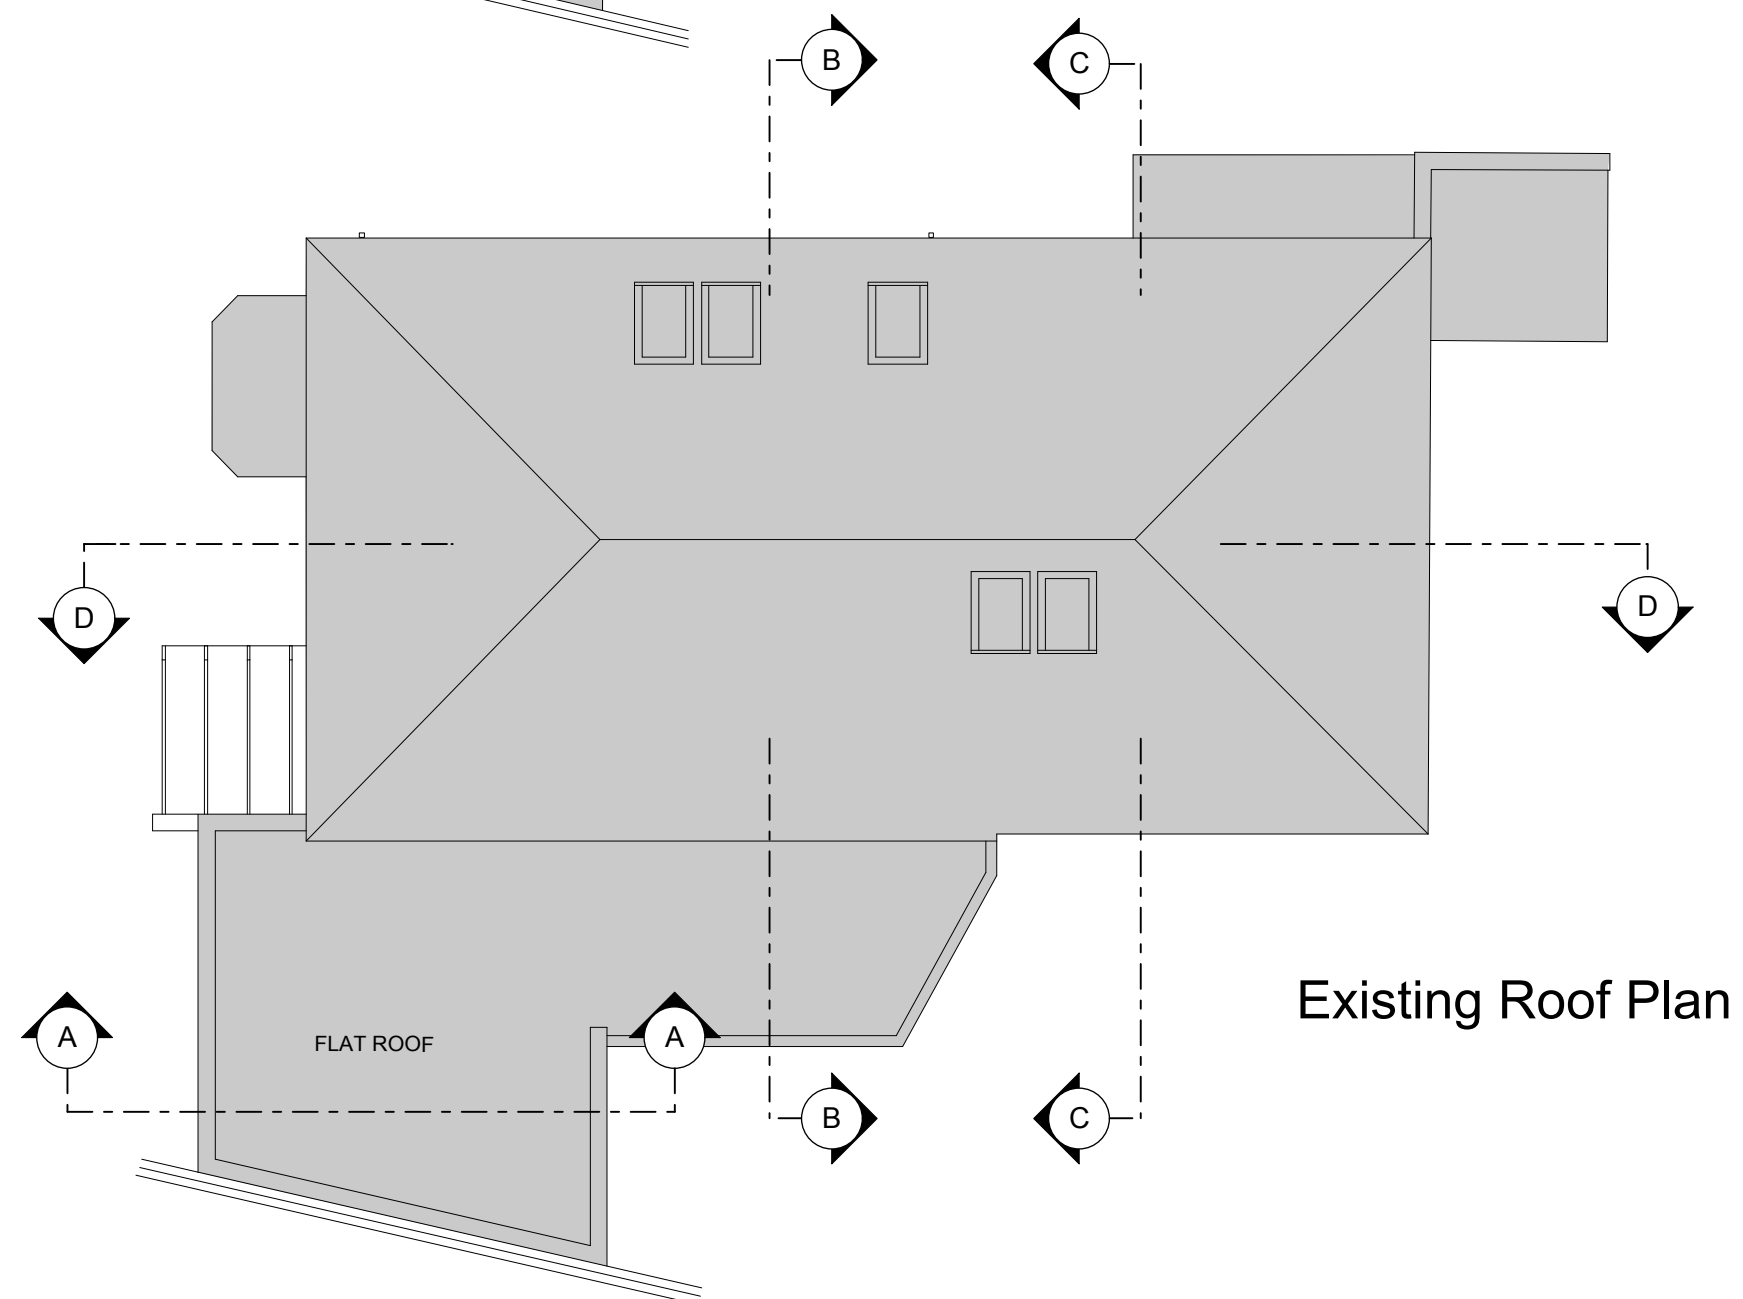

Charlton
Brown
Architects

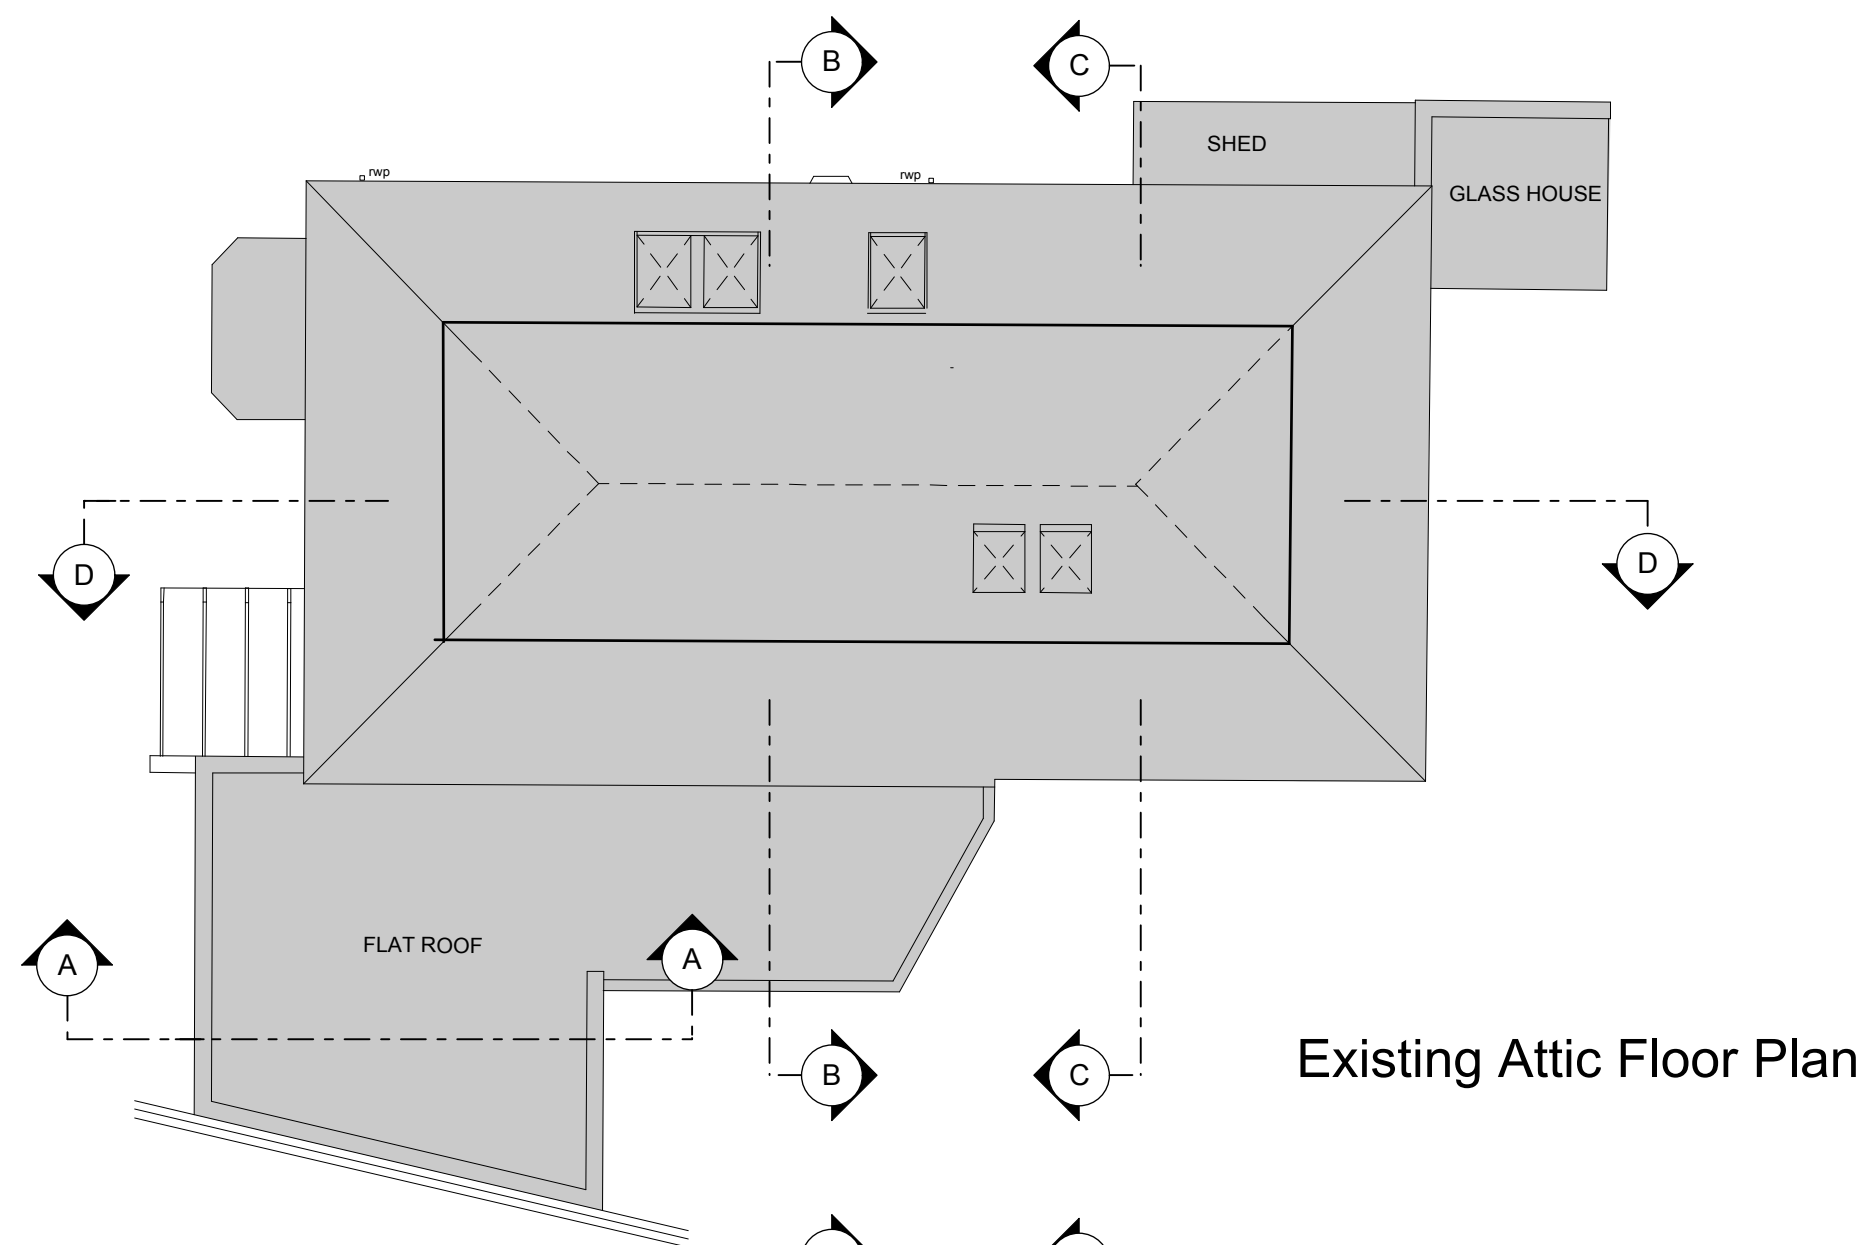

16A Lyndhurst Gdns, London

Existing & Proposed

Attic & Roof Plans

Dwg. No. 1228 / 2 / AP08 Scale: 1 : 50 @ A0, 1:100 @ A2 Date Rev

The Belvedere, 2 Back Lane, Hampstead, London NW3 1HL
T 020 7794 1234 F 020 7435 5085 E office@charltonbrown.com