



SEE DRAWING NO. 11169-A-P-204 FOR
LANDSCAPING AND STORAGE DETAILS

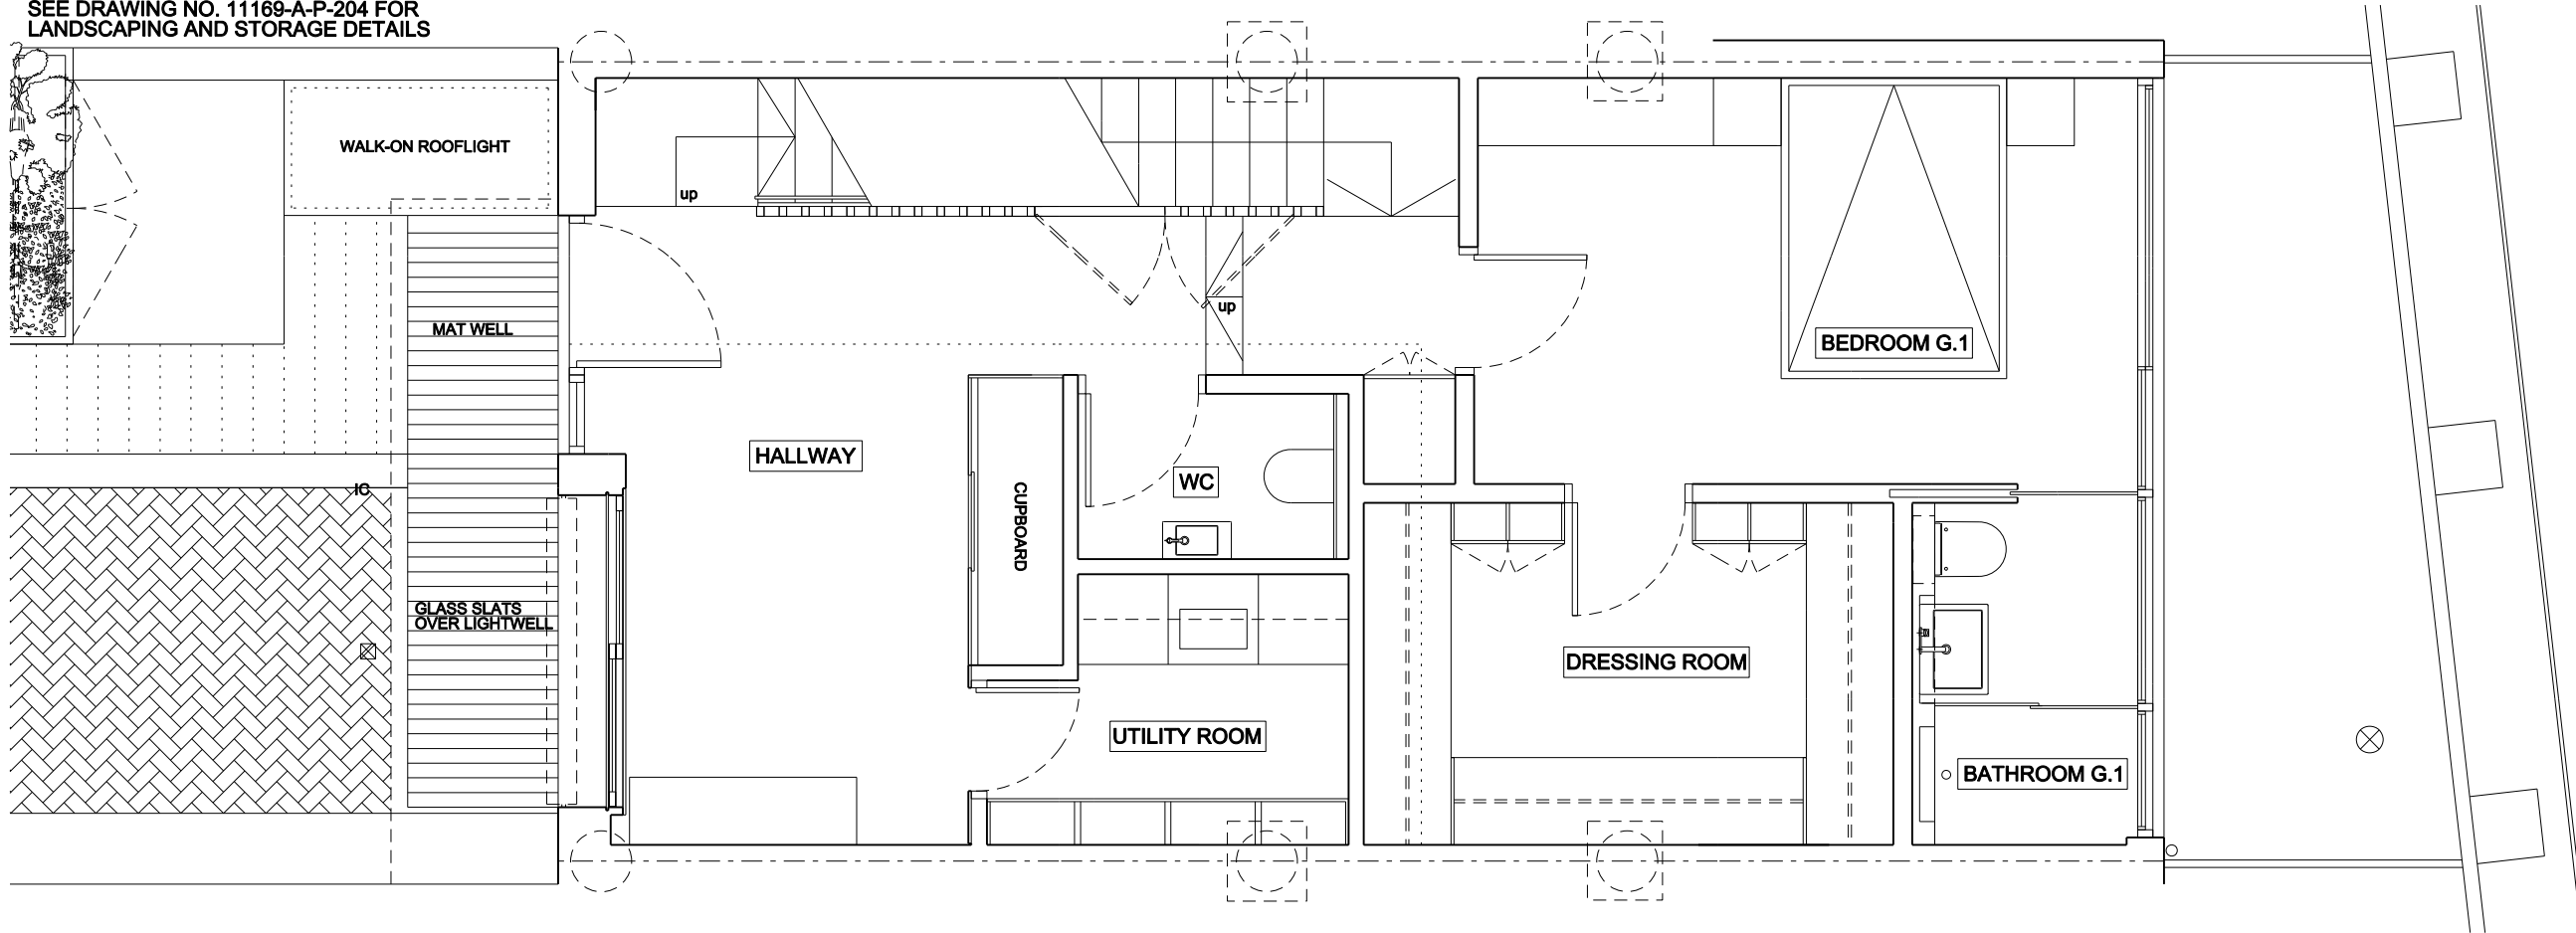

Rev	Date	Description
-	21.08.13	First Drawn

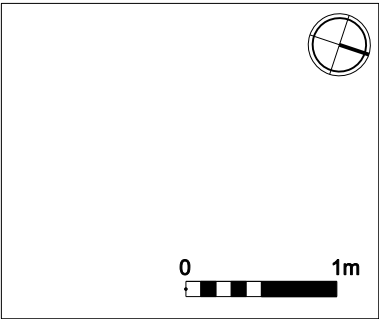

22-24 KINGSFORD STREET
LONDON NWS 4JT
020 3411 4686
INFO@FRANCISARCHITECTS.CO.UK
WWW.FRANCISARCHITECTS.CO.UK

Project
58B KING HENRYS ROAD

Client
Amit Green

Date
21.08.13 Scale 1:50 at A3

Drawing Title
GROUND FLOOR PLAN

Drawn JH Checked NF Approved XX

Drawing Status
PROPOSED

Project	Discipline	View	Drawing No.	Rev.
11169	A	P	201	-