




Block 2
West Elevation

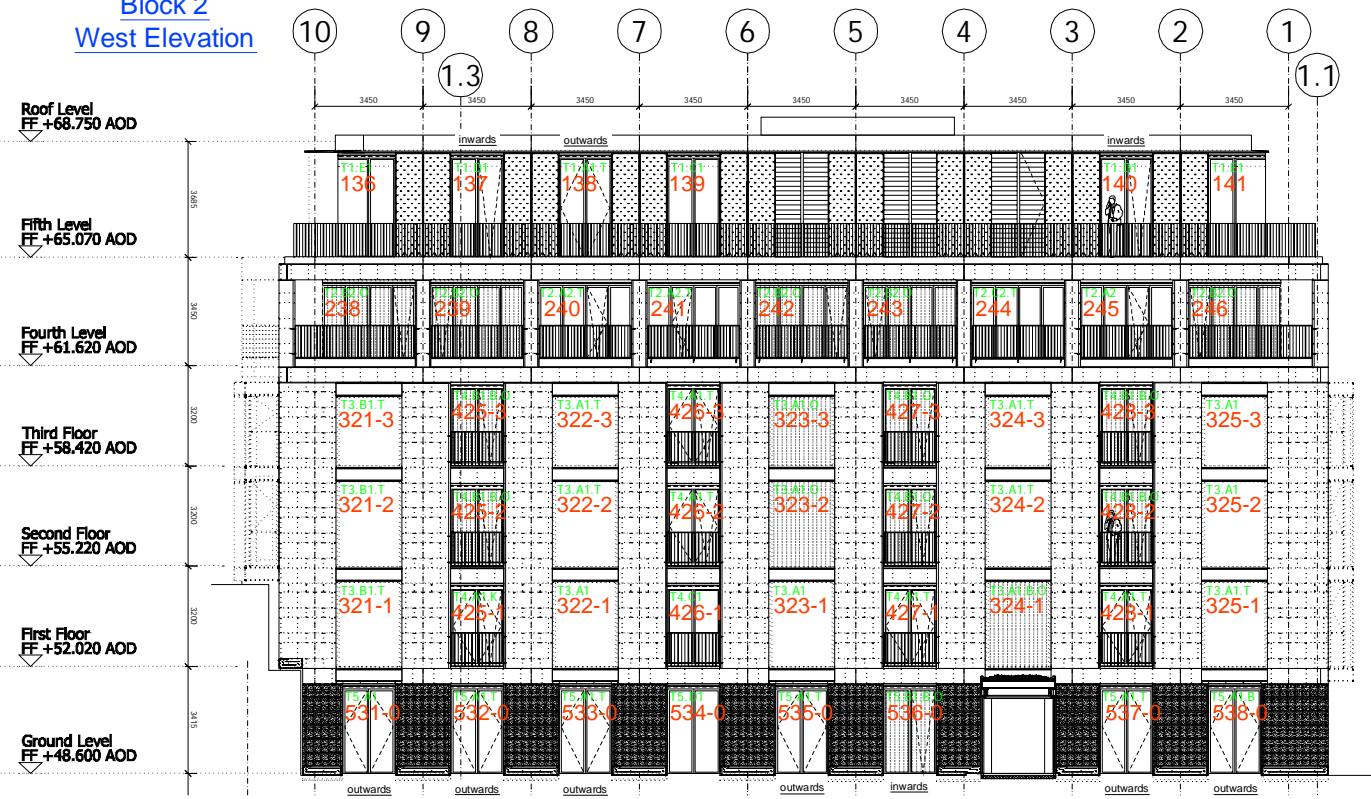

Block 2
South Elevation

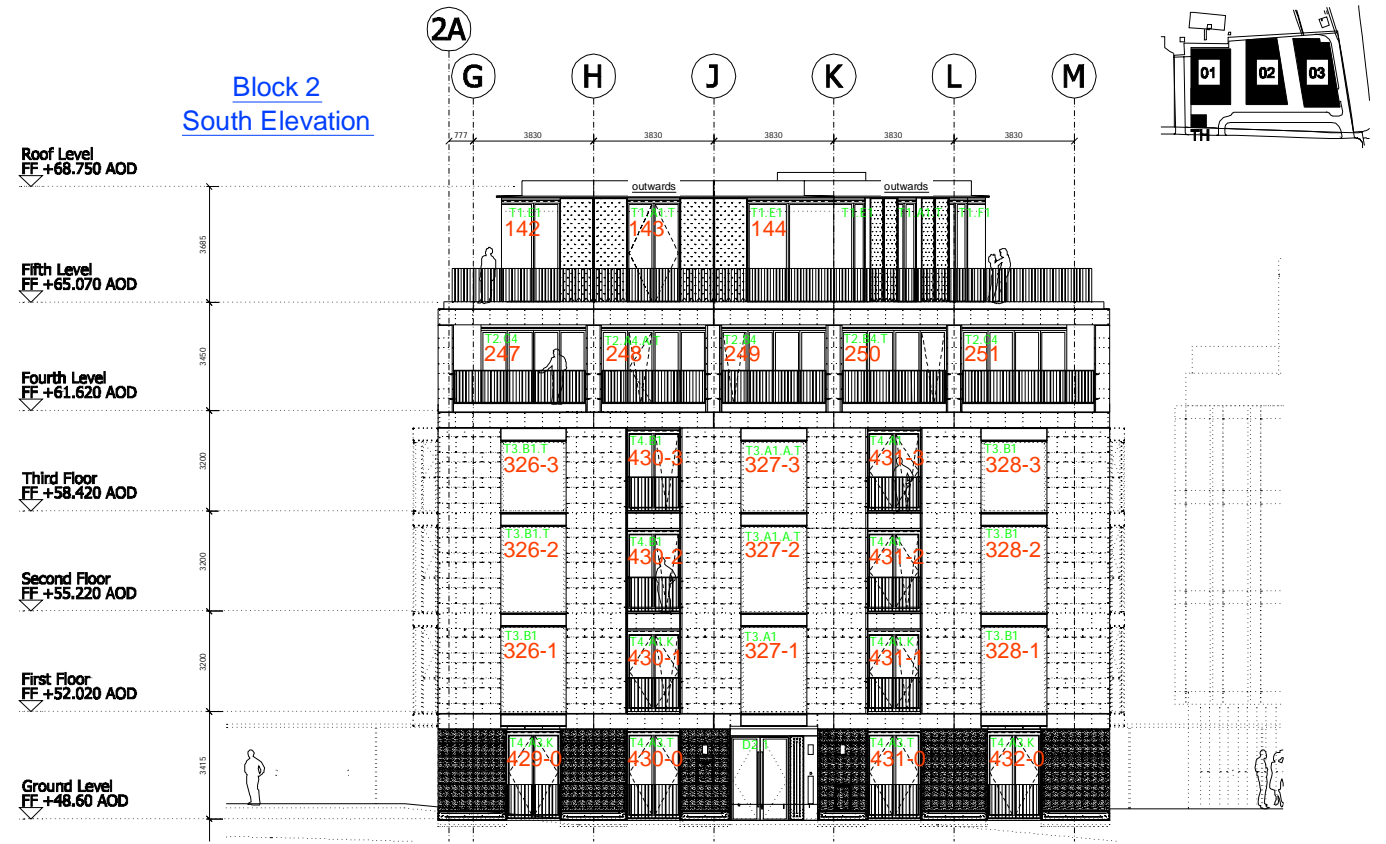


Block 2
East Elevation

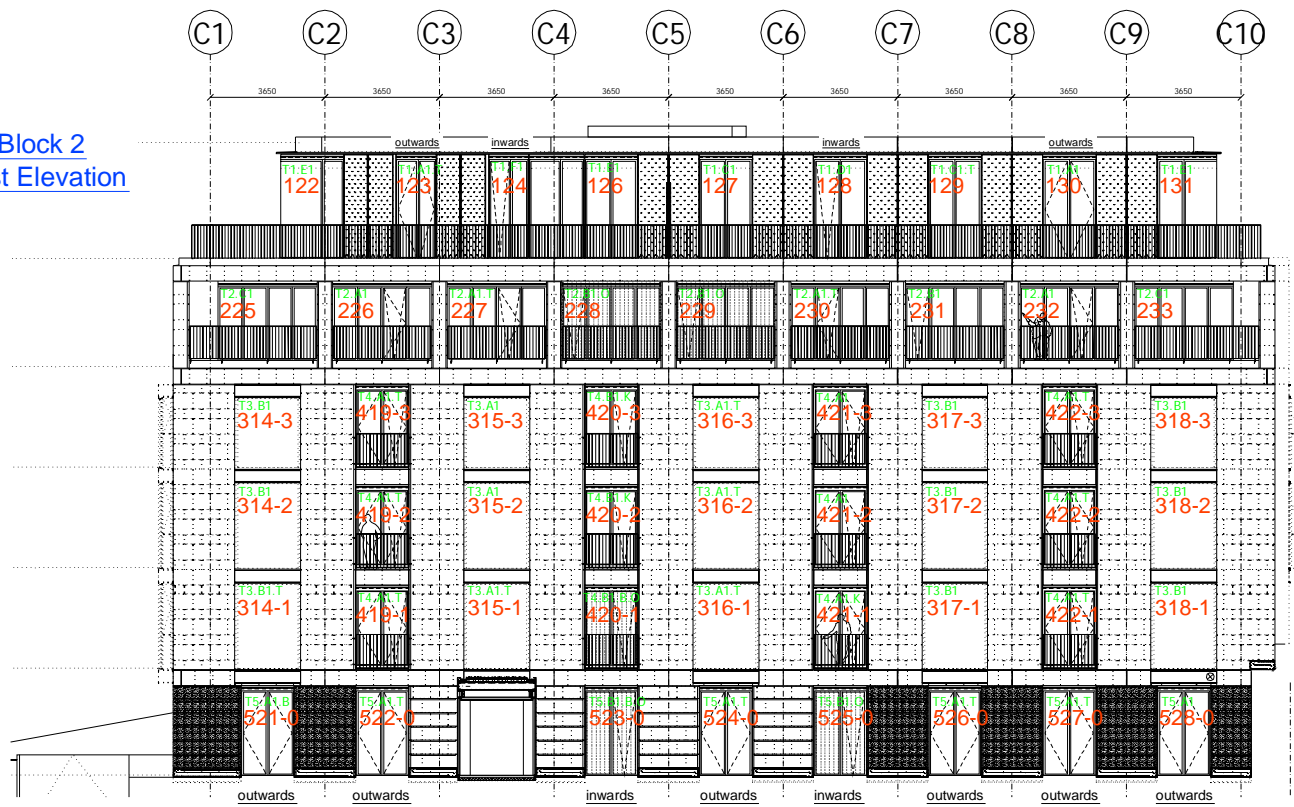


- Window legend:
- 454-1 Window ID.-No.
 - T4 Window type
 - A3 Window arrangement
 - T Trickle vent
 - B Bathroom ventilation
 - K Kitchen ventilation

Block 2
North Elevation

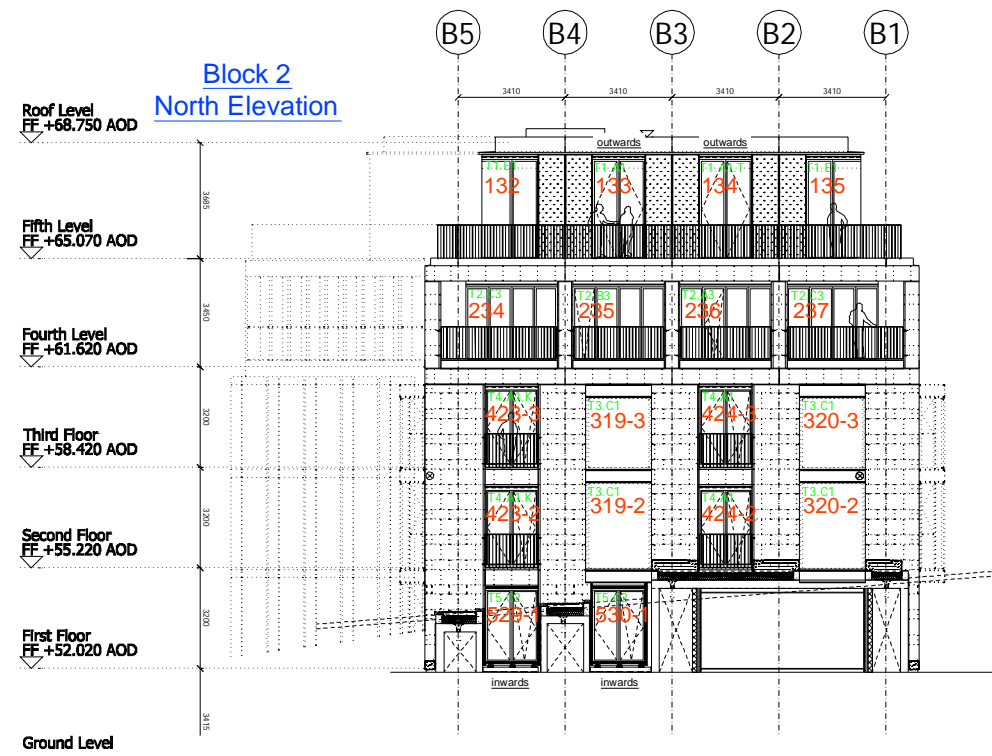

Town House

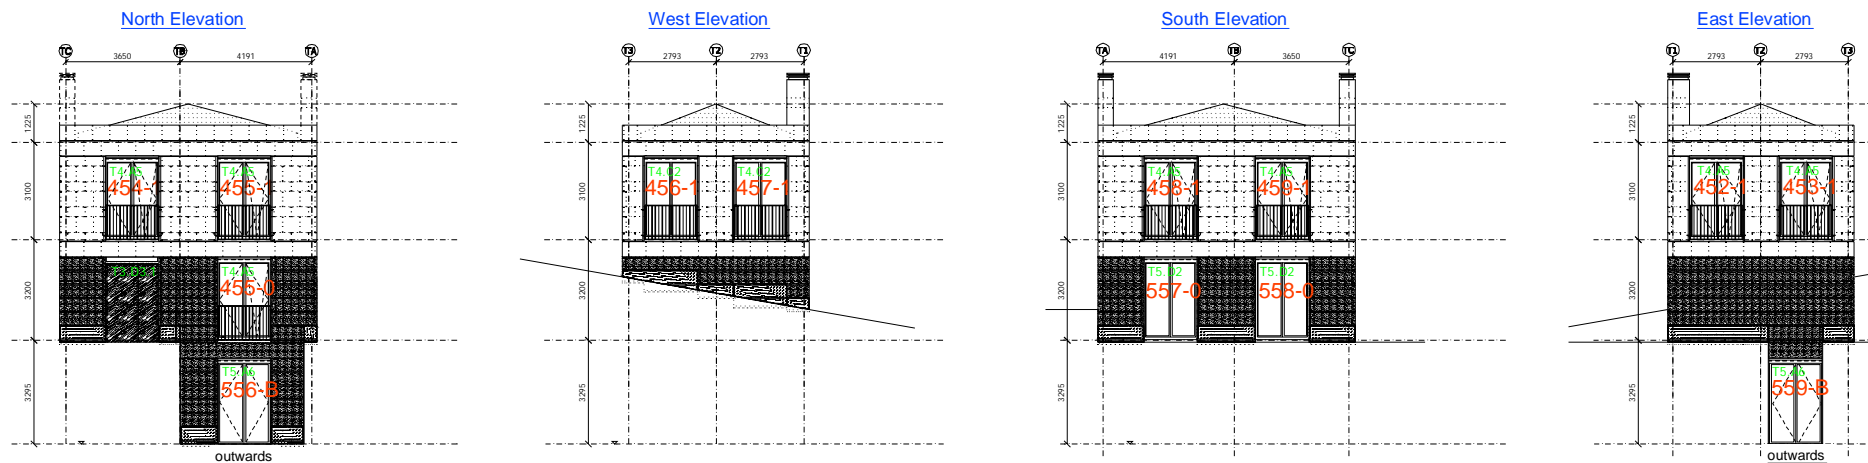

Elevation shown indicative,
for details and setting out refer to detail drawing

Revision	02	Vents changed based on the sketches	15.08.2013, HS	
Revision	01	Vents changed based on the sketches	25.04.2013, HS	
Drawing-No	21471 - GA - 102		Revision	02
CAD-No	GA-10/b Elevations		Drawn by/Date	01.04.2013, MI
Project	St. Edmunds Terrace, London			
Architect	Squire & Partners Architects, London			
Contractor	Mace, London			
Checked				
Früh	Scale:	NTS	1189 x 841	
Metallbau Früh GmbH / UK Ltd	Title:	General Arrangement Building Elevation		
www.metallbau-frueh.com	Status:	<input type="checkbox"/> A Approved for construction <input type="checkbox"/> B Approved for construction with consideration of the entered corrections, resubmission required <input type="checkbox"/> C Not approved for construction, resubmission required		
+49 (0)89 990-0	Copyright by Metallbau Früh			
e-mail: info@metallbau-frueh.com				