



Block 3
West Elevation

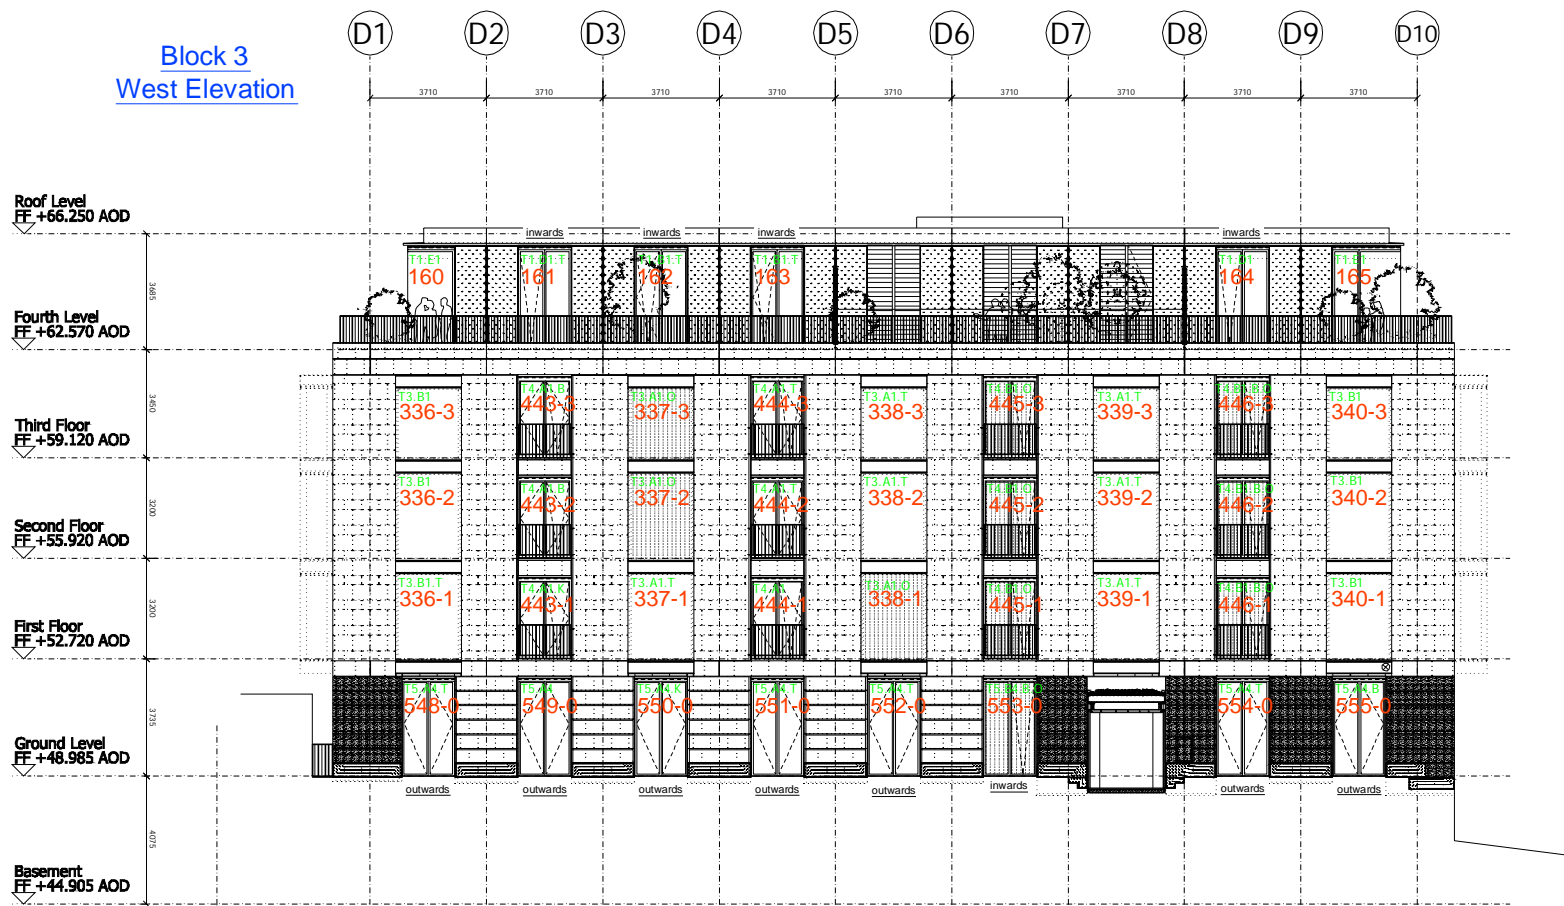


Block 3
South Elevation



Block 3
East Elevation

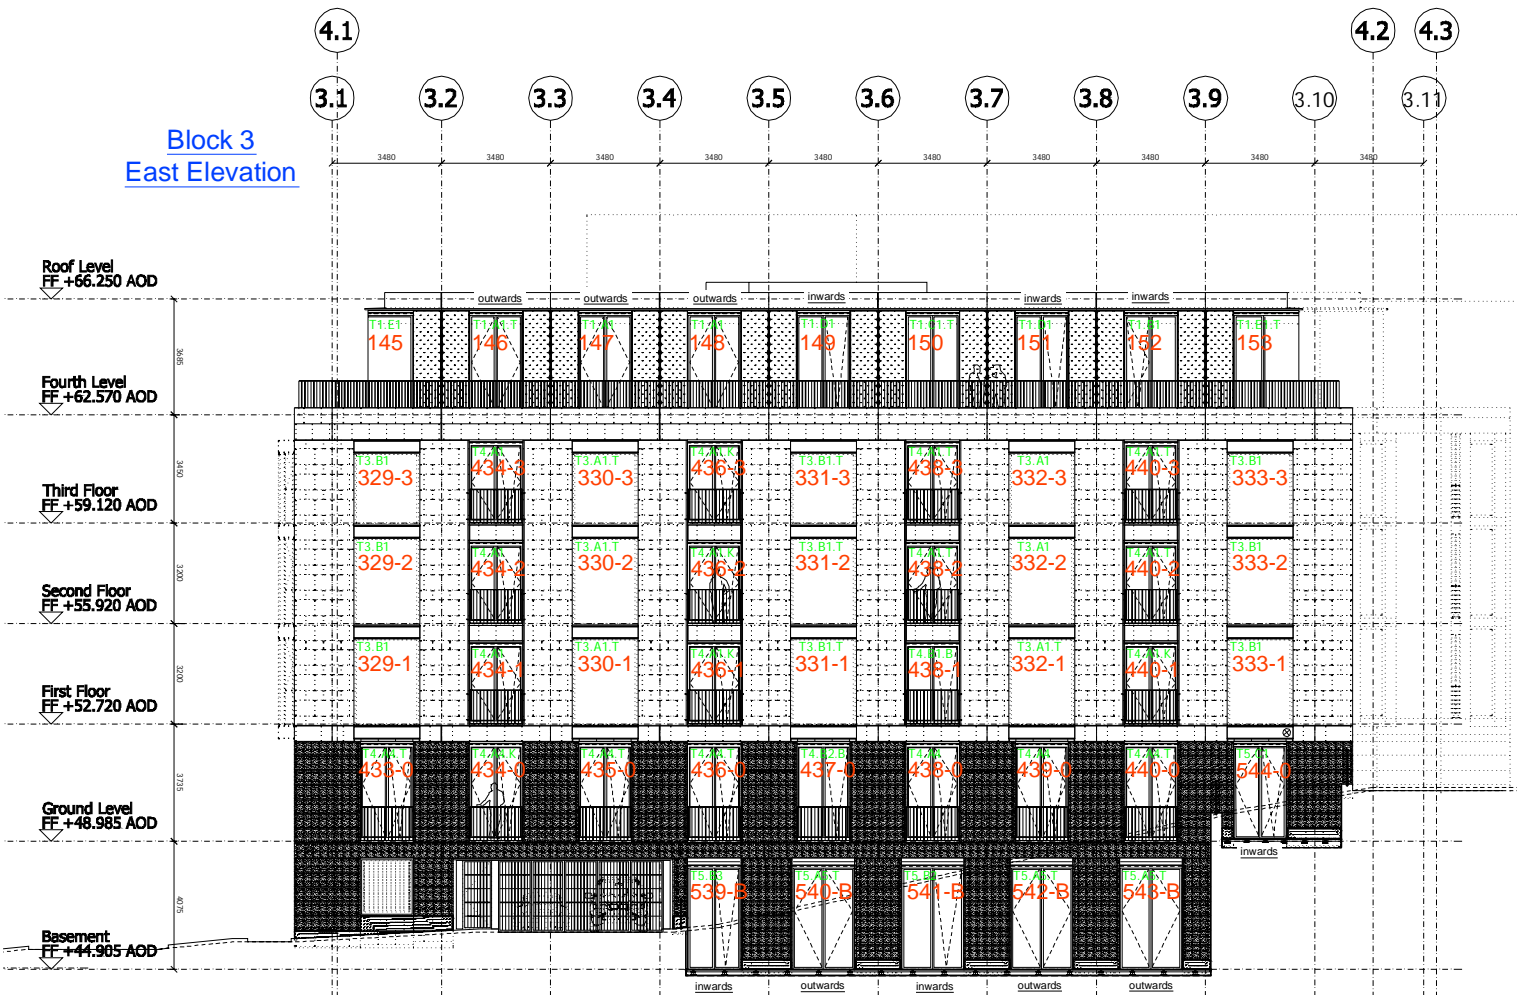

Block 3
North Elevation

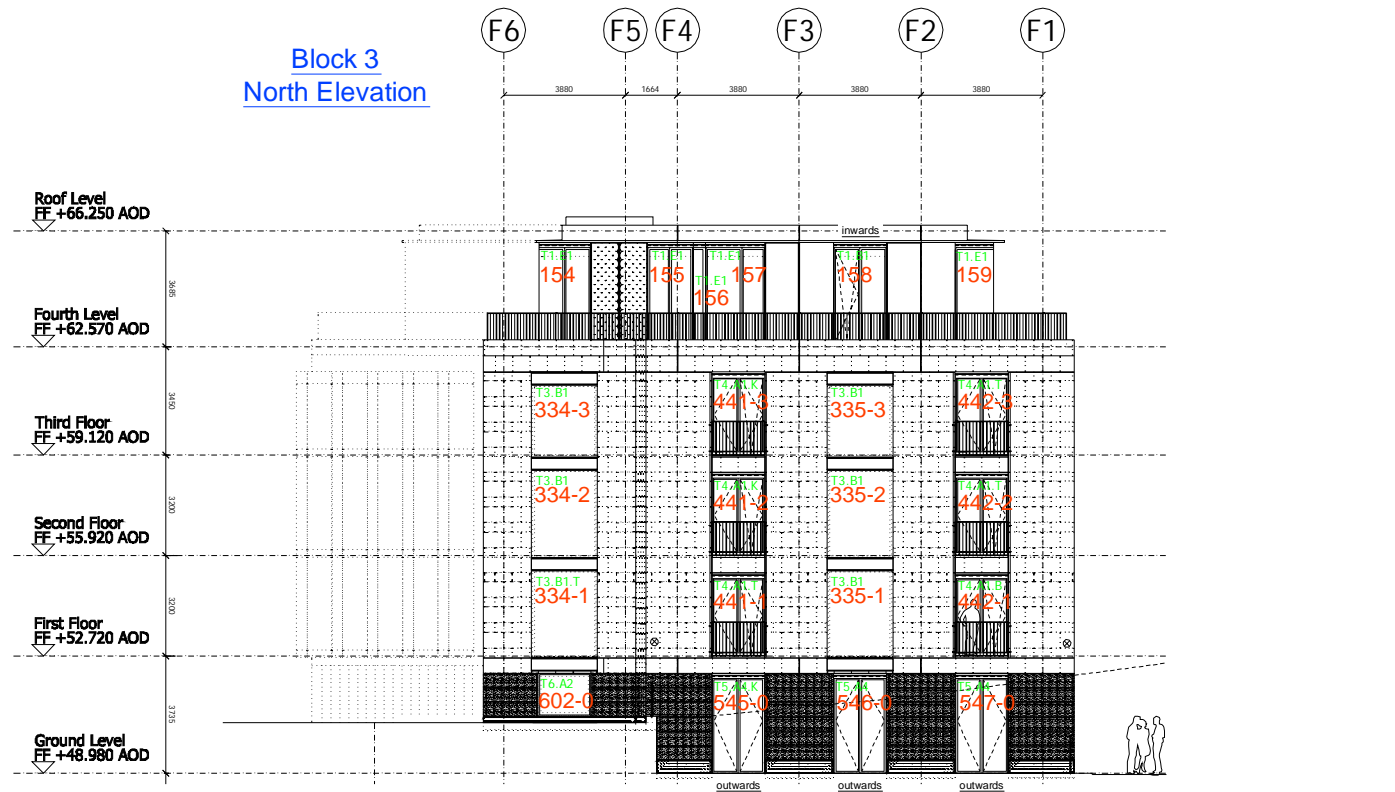

Elevation shown indicative,
for details and setting out refer to detail drawing

Window legend:

- 454-1 Window ID.-No.
- T4 Window type
- A3 Window arrangement
- T Trickle vent
- B Bathroom ventilation
- K Kitchen ventilation

Revision	02	Vents changed based on the sketches	15.08.2013, HS	
Revision	01	Vents changed based on the sketches	25.04.2013, HS	
Drawing-No	21471 - GA - 103		Revision	02
CAD-No	GA-10/b Elevations		Drawn by/Date	01.04.2013, MI
Project	St. Edmunds Terrace, London			
Architect	Squire & Partners Architects, London			
Contractor	Mace, London			
Checked				
Früh	Scale:	NTS	1189 x 841	
Metallbau Fröh GmbH / UK Ltd	Title:	General Arrangement Building Elevation		
www.metallbau-frueh.com		<input type="checkbox"/> A	Approved for construction	
Tel. +49 (0)189 990-0		<input type="checkbox"/> B	Approved for construction with consideration of the entered corrections, resubmission required	
e-mail: info@metallbau-frueh.com		<input type="checkbox"/> C	Not approved for construction, resubmission required	