


Existing



Metres
0.4 0.8 1.2 1.6
Scale 1:100

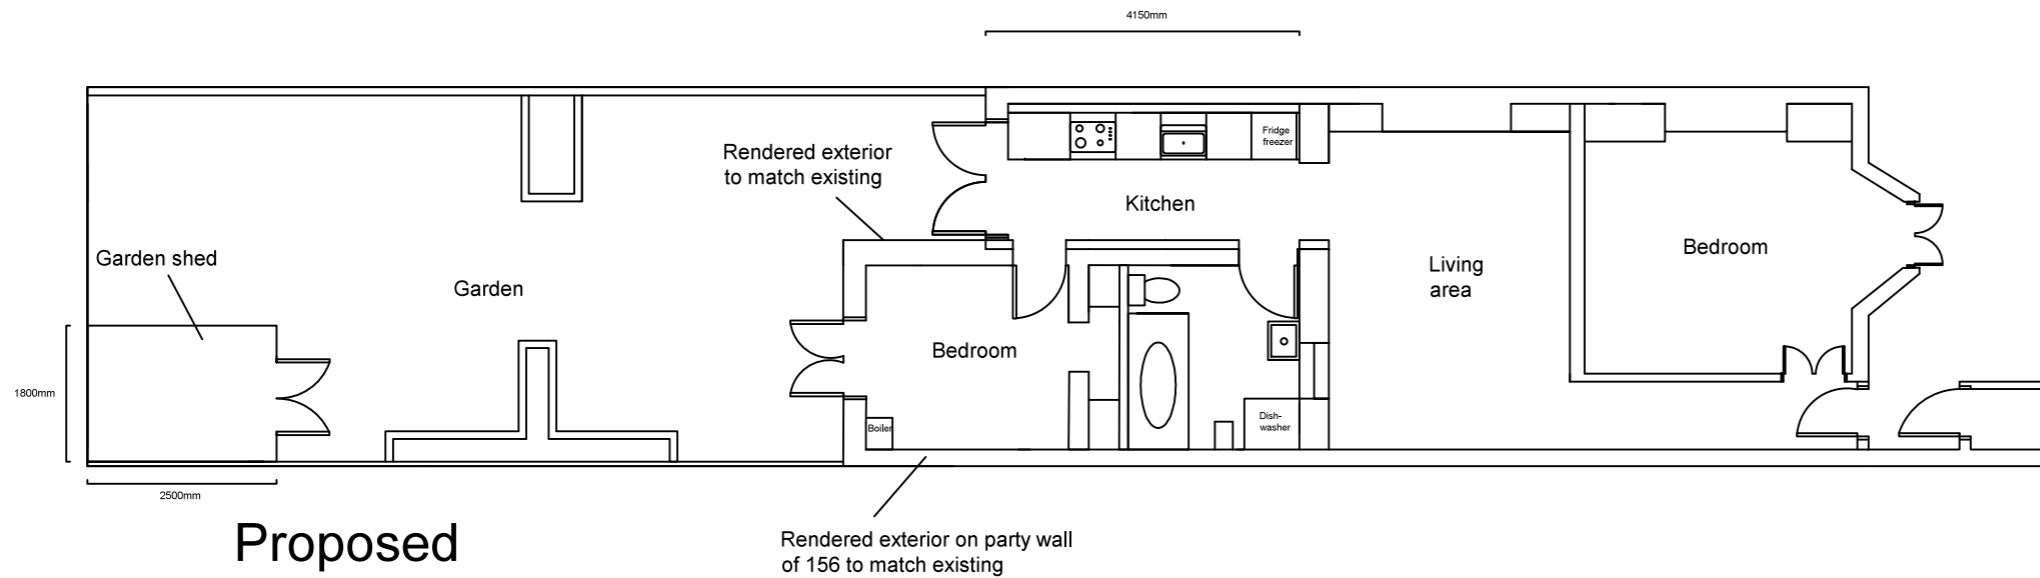

Proposed

Site: Lower Ground Floor
154 Leighton Road
Kentish Town
London
NW5 2RE

Drawing:
Existing & Proposed
Floor Plans

For: Philip Payne

Scale: 1:100 @ A3

Date: 14/08/2013

DWG: LR-EPFP-06